


PROPOSED SIDE ELEVATION

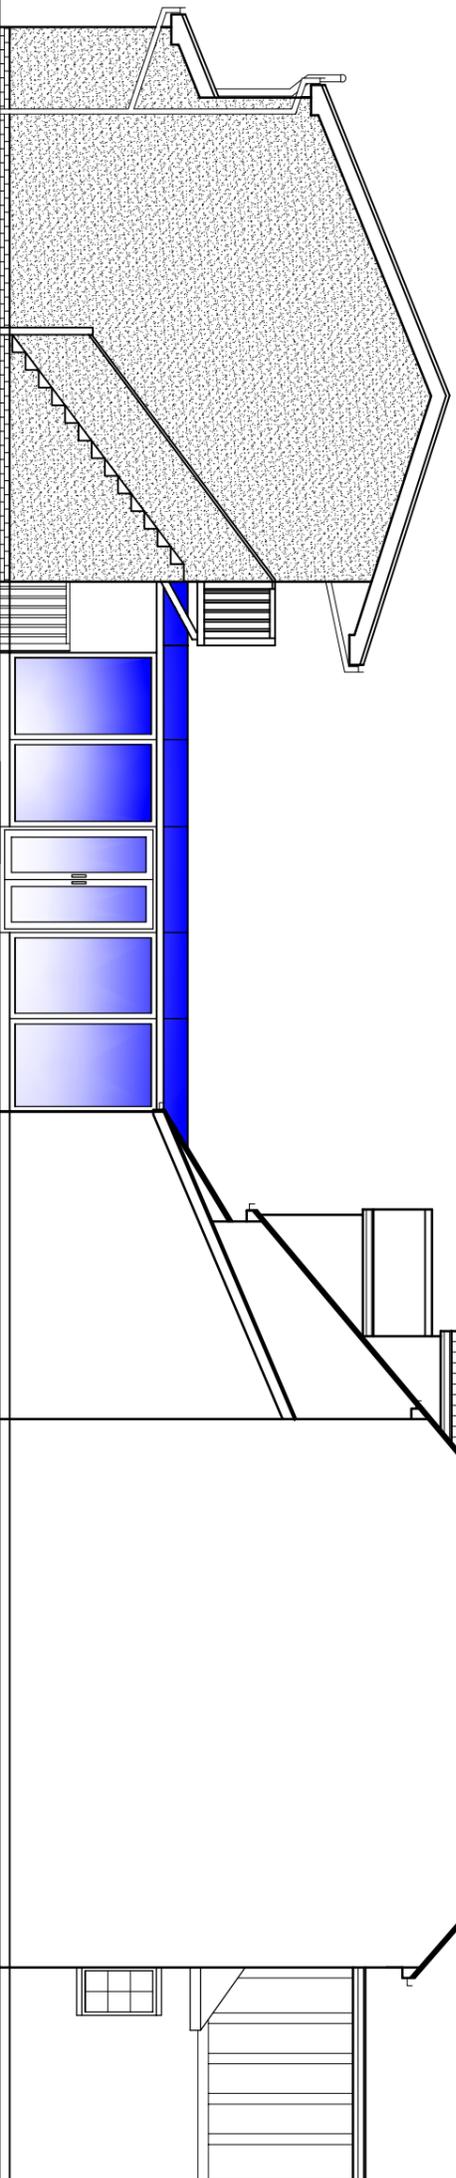

PROPOSED SIDE ELEVATION

LOCATION : LIVERPOOL BOUTIQUE HOTEL,
WEST FARM, GREENHILL ROAD,
ALLERTON, LIVERPOOL

PROPOSAL : PROPOSED ERECTION OF BEDROOM ANNEXE
(ON FOOTPRINT OF EXISTING DETACHED SWIMMING
POOL), COMPRISING 8 NO. ROOMS WITH
GLAZED LINK CORRIDOR TO EXISTING HOTEL.

SCALE : 1:100

PLAN NO. : 03/09/2012.