


EXISTING FIRST FLOOR LAYOUT

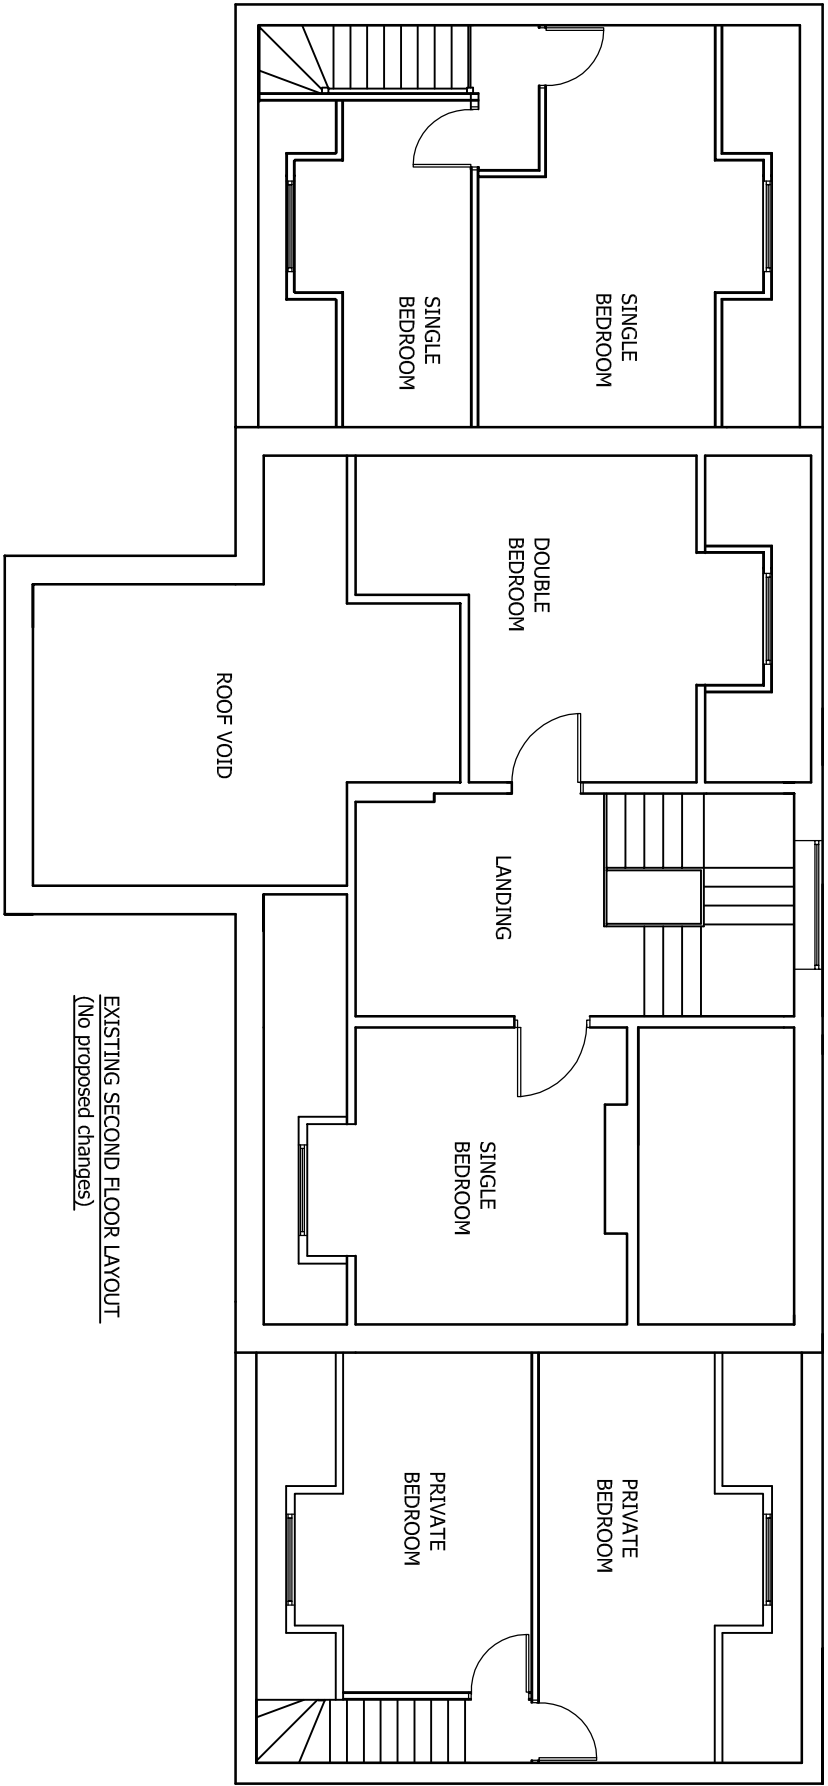

EXISTING SECOND FLOOR LAYOUT  
(No proposed changes)

LOCATION : LIVERPOOL BOUTIQUE HOTEL,  
WEST FARM, GREENHILL ROAD,  
ALLERTON, LIVERPOOL

PROPOSAL : PROPOSED CHANGE OF USE OF  
EXISTING BOUTIQUE HOTEL INTO 3 SEPERATE  
RESIDENTIAL DWELLINGS.

PLAN NO. : 03/03/LBH, SCALE : 1:100