

Rev:	Description:	Date:
------	--------------	-------

--	--



Macbryde Homes Limited,
Macbryde House, Unit 28,
St. Asaph Business Park,
Ffordd Richard Davies, St Asaph,
Denbighshire, LL17 0LJ.
Tel. 01745 536677
Fax. 01745 536688

Site:

Acrefield Road, Woolton

Title:

A1 House type - Floor Plans - PLOT 1

Scale:

1:100

Date:

14.11.14

Rev:



GL-A1-PL03

Rev:

-



Rev: Description: Date:

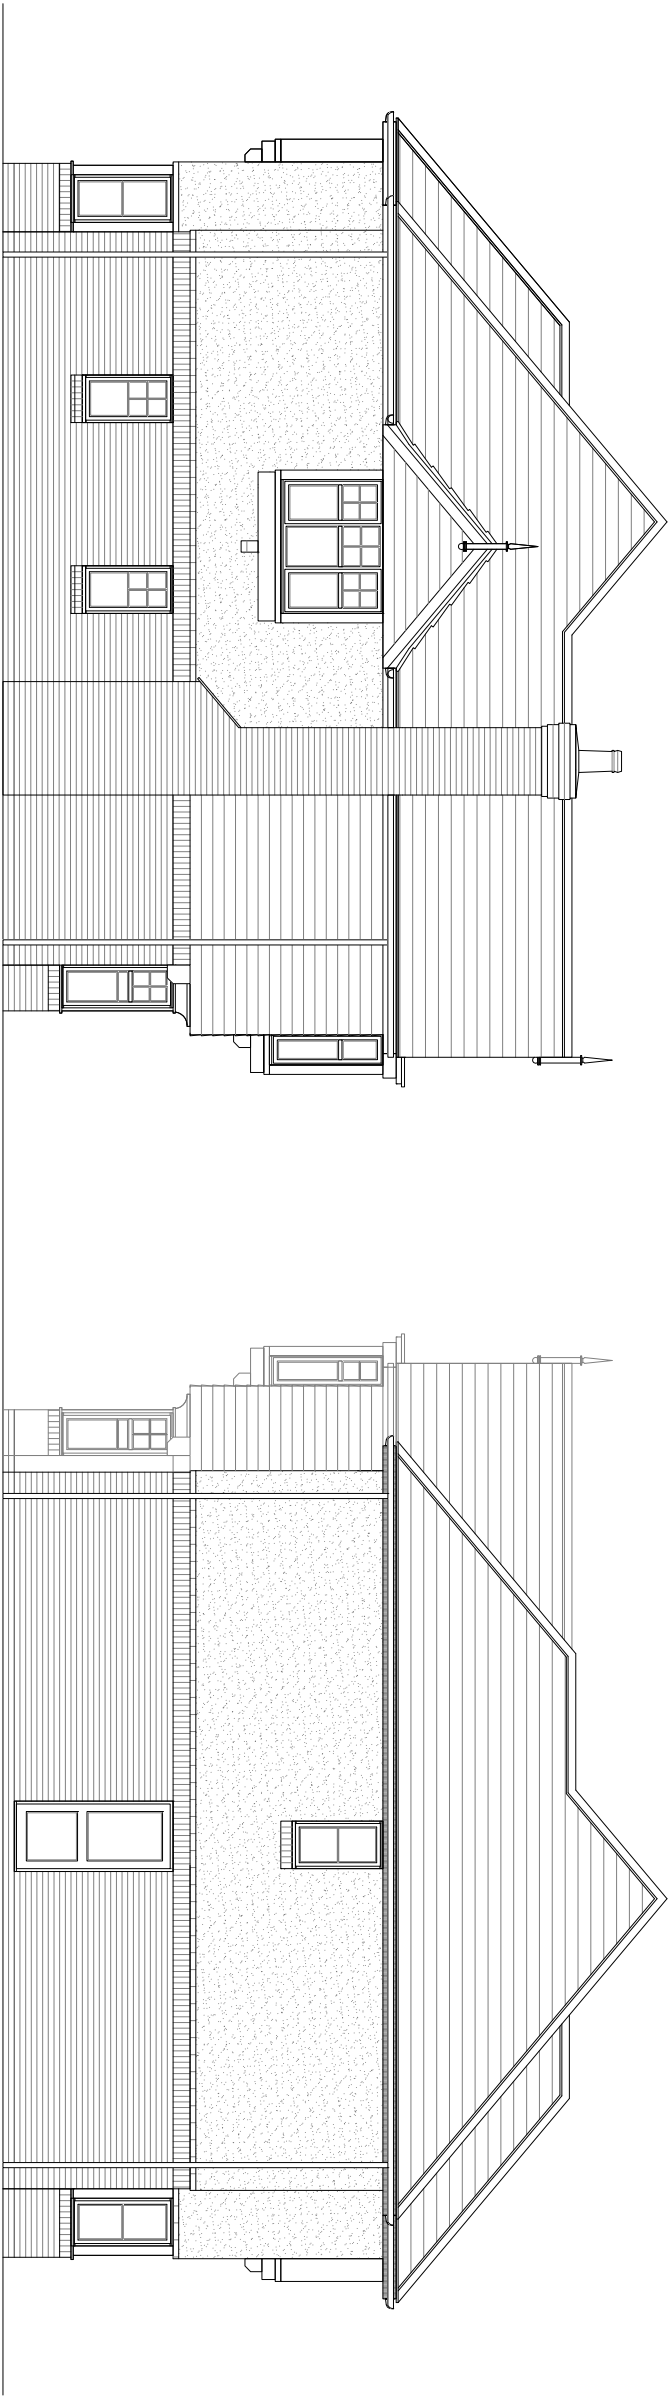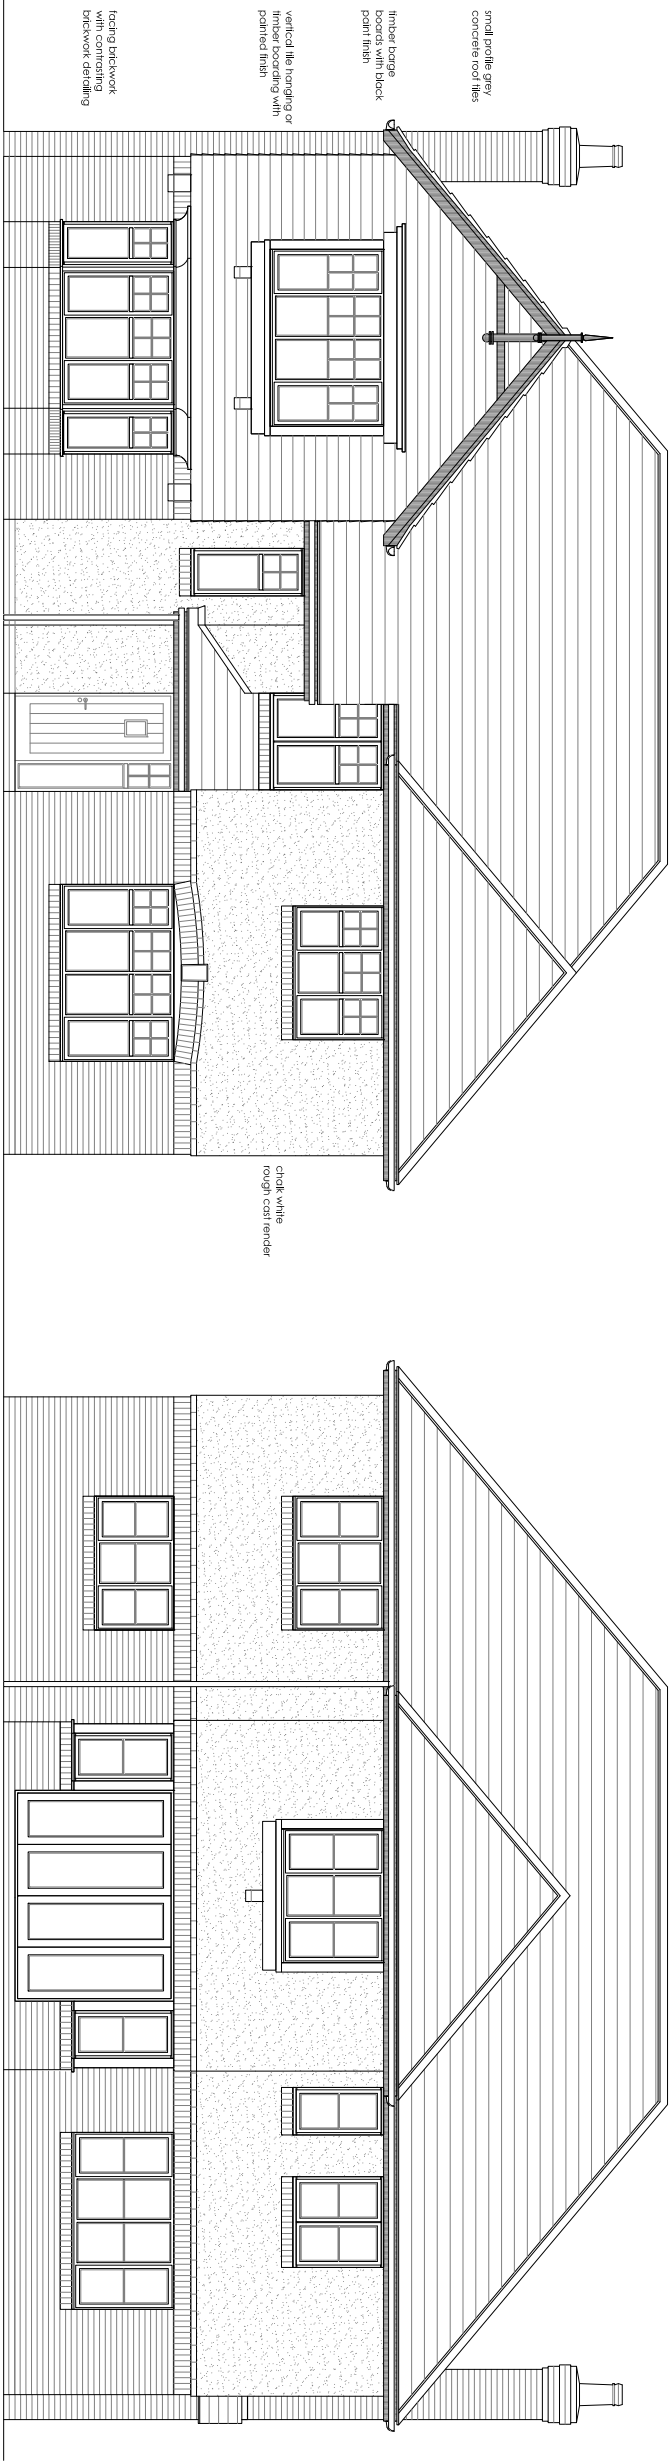

Macbryde Homes Limited,
Macbryde House, Unit 28,
St. Asaph Business Park,
Ffordd Richard Davies, St Asaph,
Denbighshire. LL17 0LJ.
Tel. 01745 536677
Fax. 01745 536688

Site:

Acrefield Road, Woolton

Title:

A1 House type - Elevations - PLOT 1

Scale:

1:100

Date:

14.11.14

Ref:

GL-A1-PL04

Rev:

-

Rev:	Description:	Date:
------	--------------	-------

--	--



MACBRYDE
HOMES

Macbryde Homes Limited,
Macbryde House, Unit 28,
St. Asaph Business Park,
Ffordd Richard Davies, St Asaph,
Denbighshire, LL17 0LJ.
Tel. 01745 536677
Fax. 01745 536688

Site:

Acrefield Road, Woolton

Title:

A1 House type - Floor Plans

Scale:

1:100

Date:

14.11.14

Rev:


GL-A1-PL01

Rev:

-



Rev:	Description:	Date:

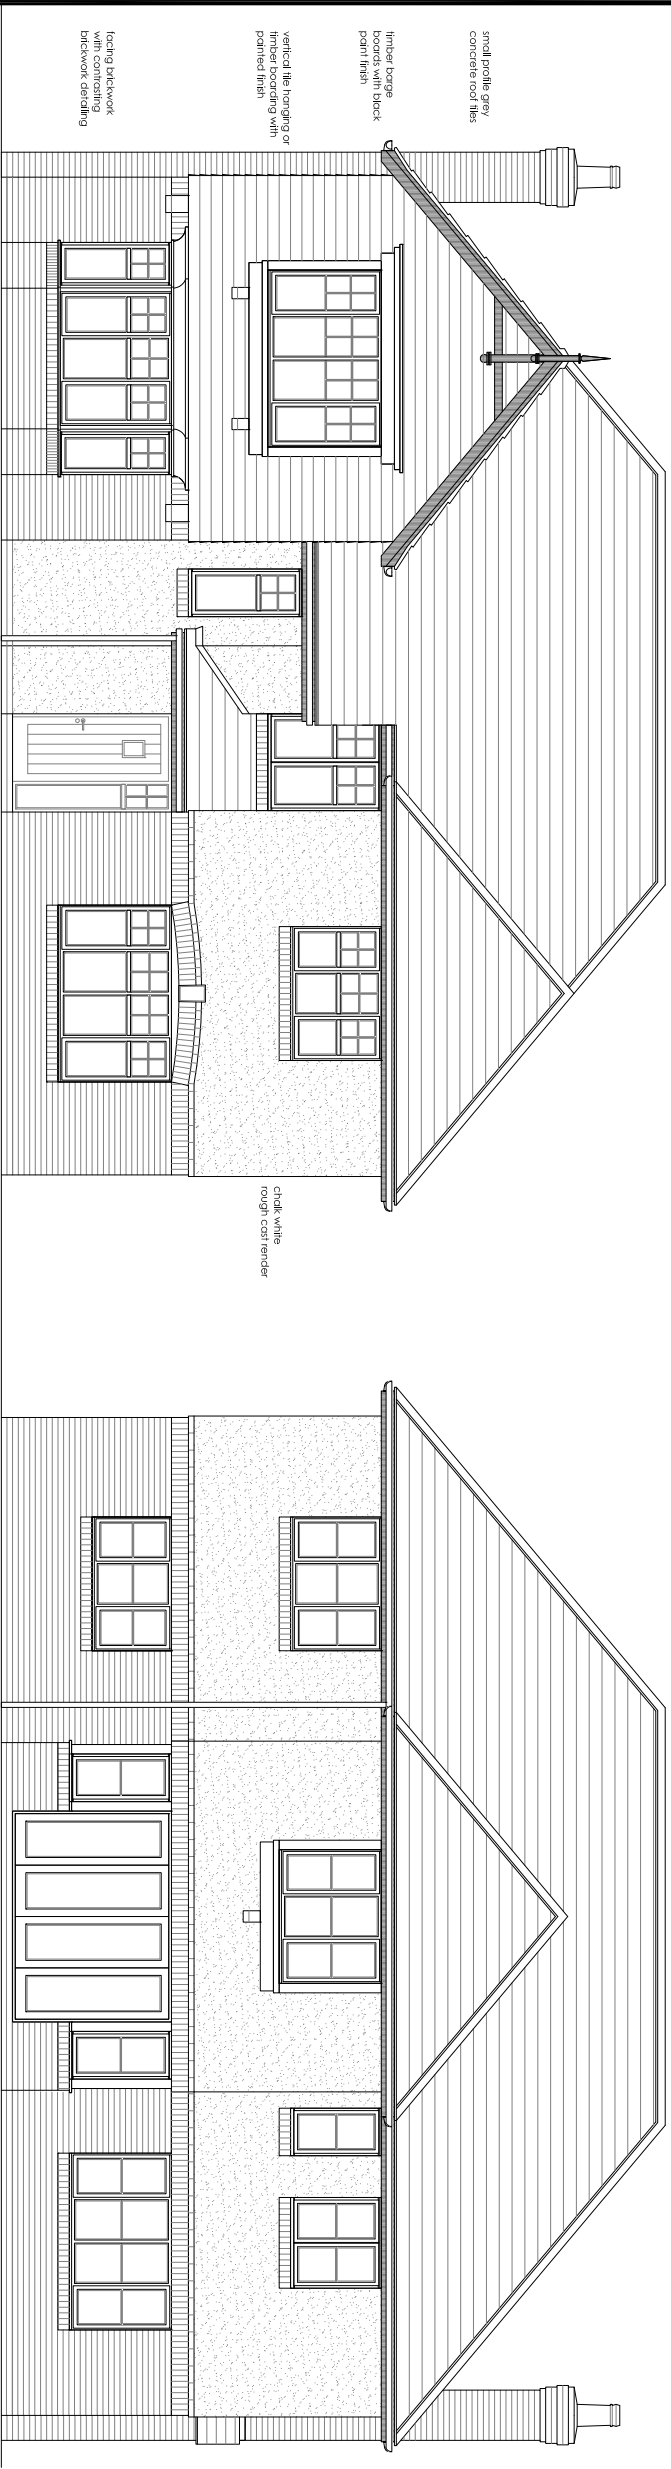


smooth profile grey
concrete roof tiles

linetier barge
boards with black
paint finish

vertical tile hanging of
linetier boarding with
painted finish

linetier barge
boards with contrasting
blackwork detailing

chalk white
rough cast render

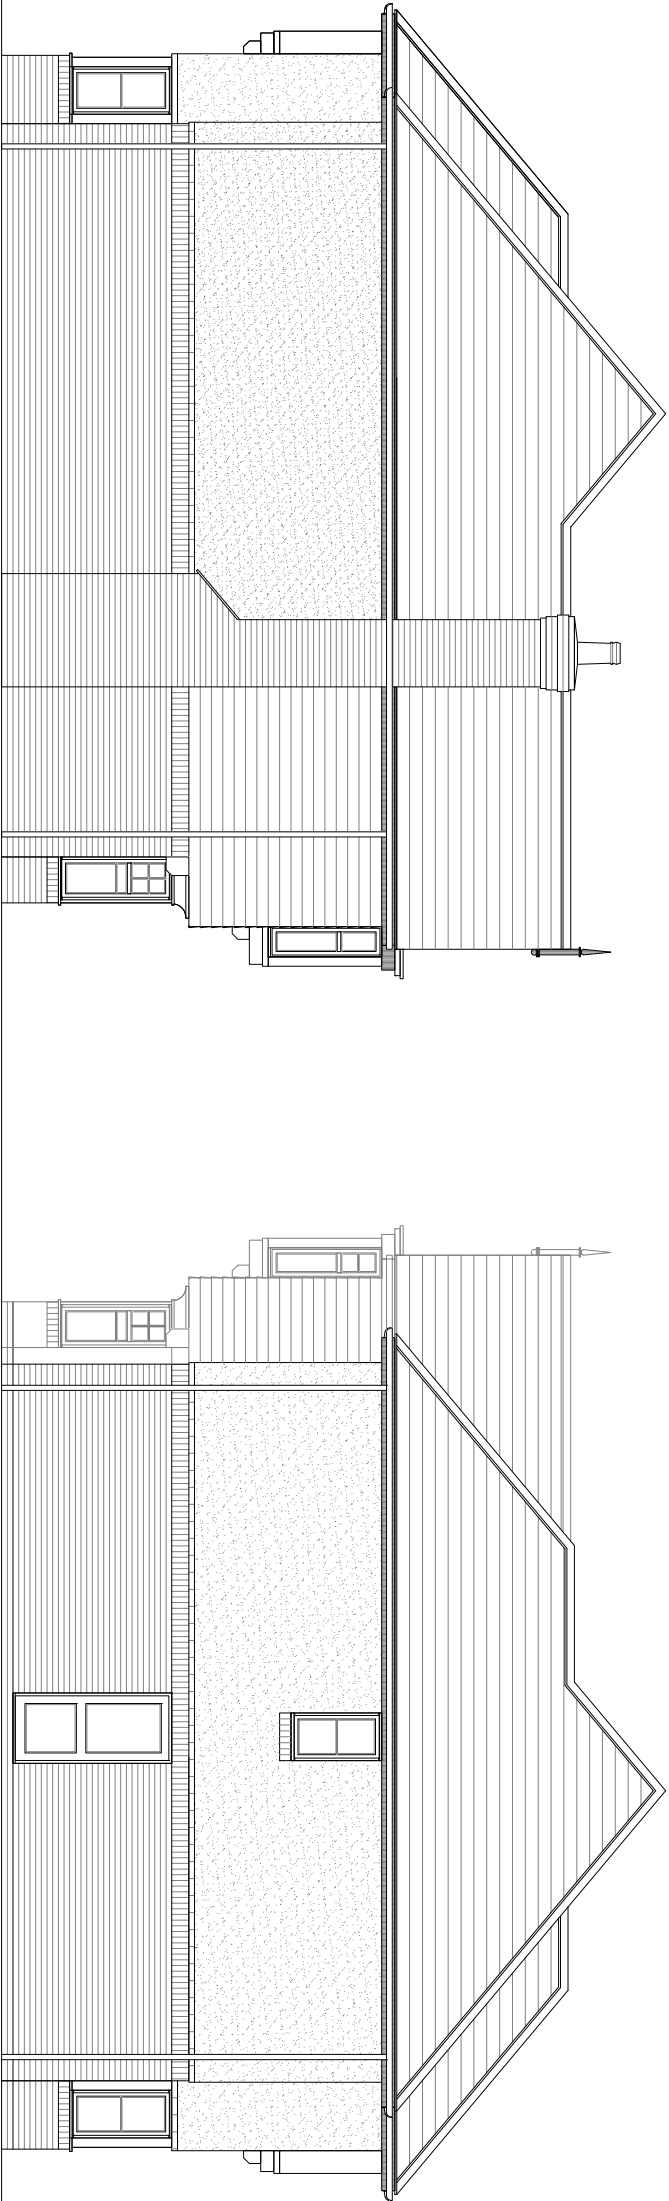

Site:

Acrefield Road, Woolton

Title:

A1 House type - Elevations

Scale:

1:100

Date:

14.11.14

Ref:

GL-A1-PL02

Rev:

-


MACBRYDE
HOMES

Macbryde Homes Limited,
Macbryde House, Unit 28,
St. Asaph Business Park,
Ffordd Richard Davies, St Asaph,
Denbighshire. LL17 0LJ.
Tel. 01745 536677
Fax. 01745 536688

Rev:	Description:	Date:
------	--------------	-------

--	--	--



Macbryde Homes Limited,
Macbryde House, Unit 28,
St. Asaph Business Park,
Ffordd Richard Davies, St Asaph,
Denbighshire, LL17 0LJ.
Tel. 01745 536677
Fax. 01745 536688

Site:

Acrefield Road, Woolton

Title:

B1 House type - Floor Plans

Scale:

1:100

Date:

14.11.14

Rev:


GL-B1-PL01

Rev:

-



Rev: Description: Date:

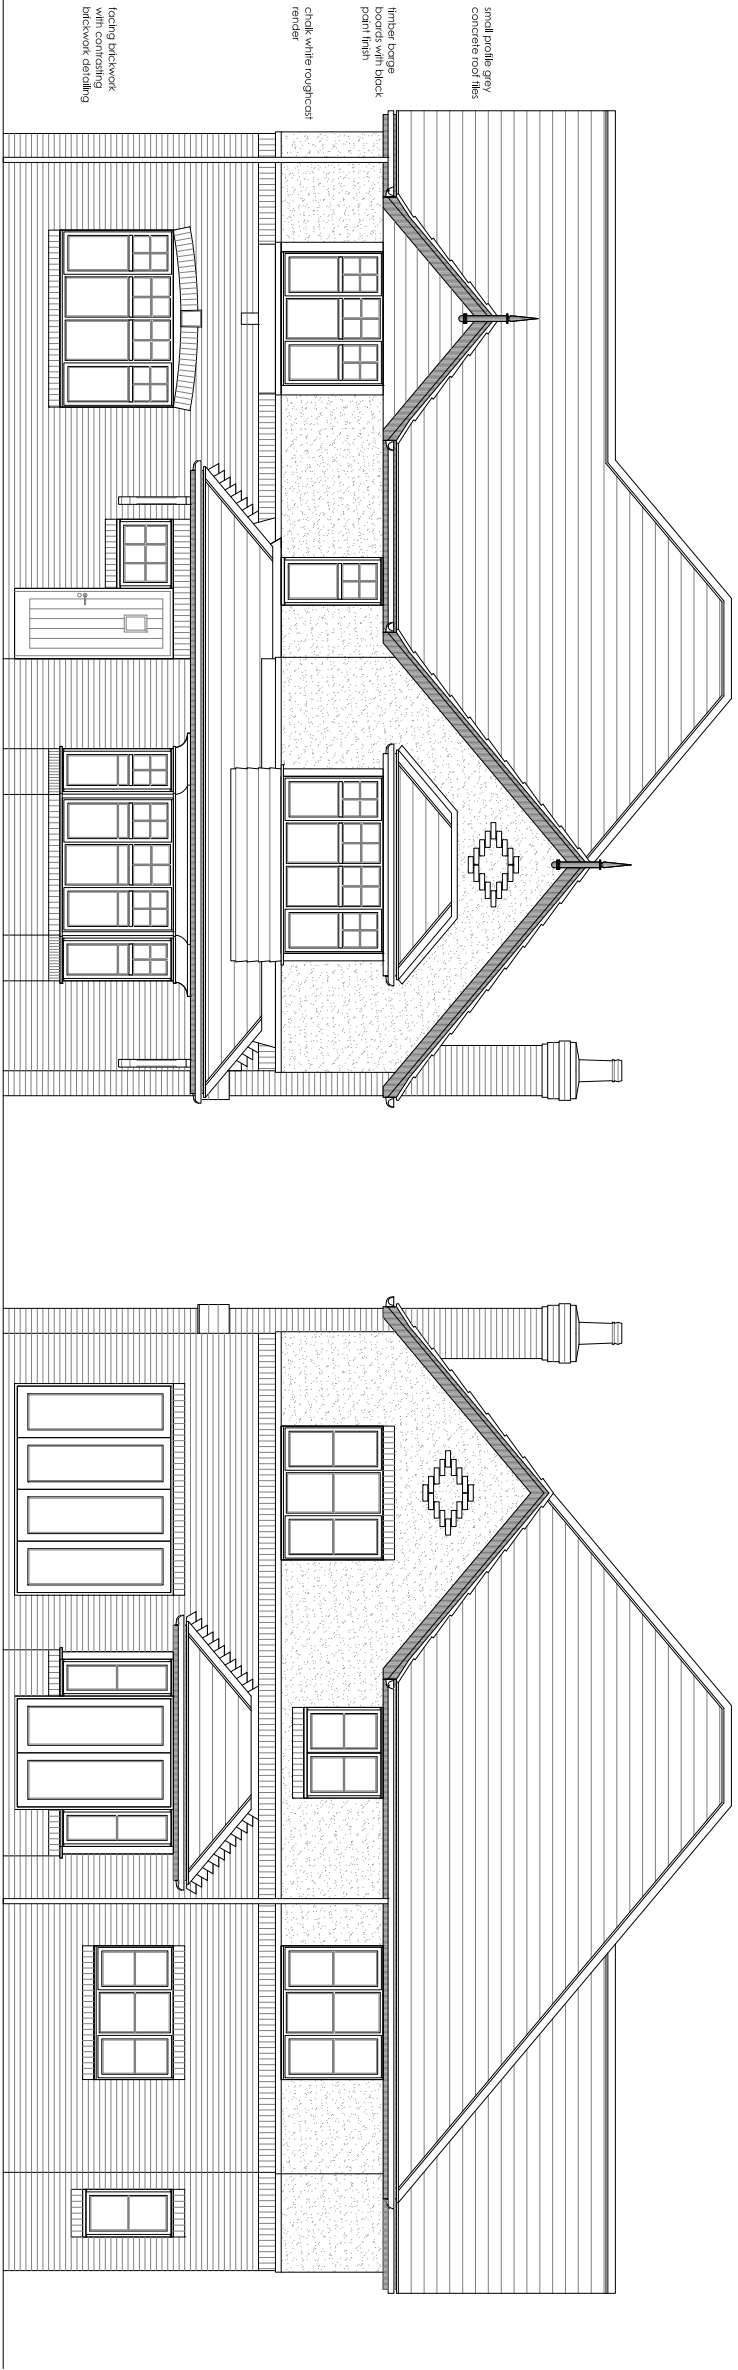


small profile grey
concrete roof tiles

timber barge
boards with black
paint finish

click white roughcast
render

facing brickwork
with contrasting
brickwork detailing

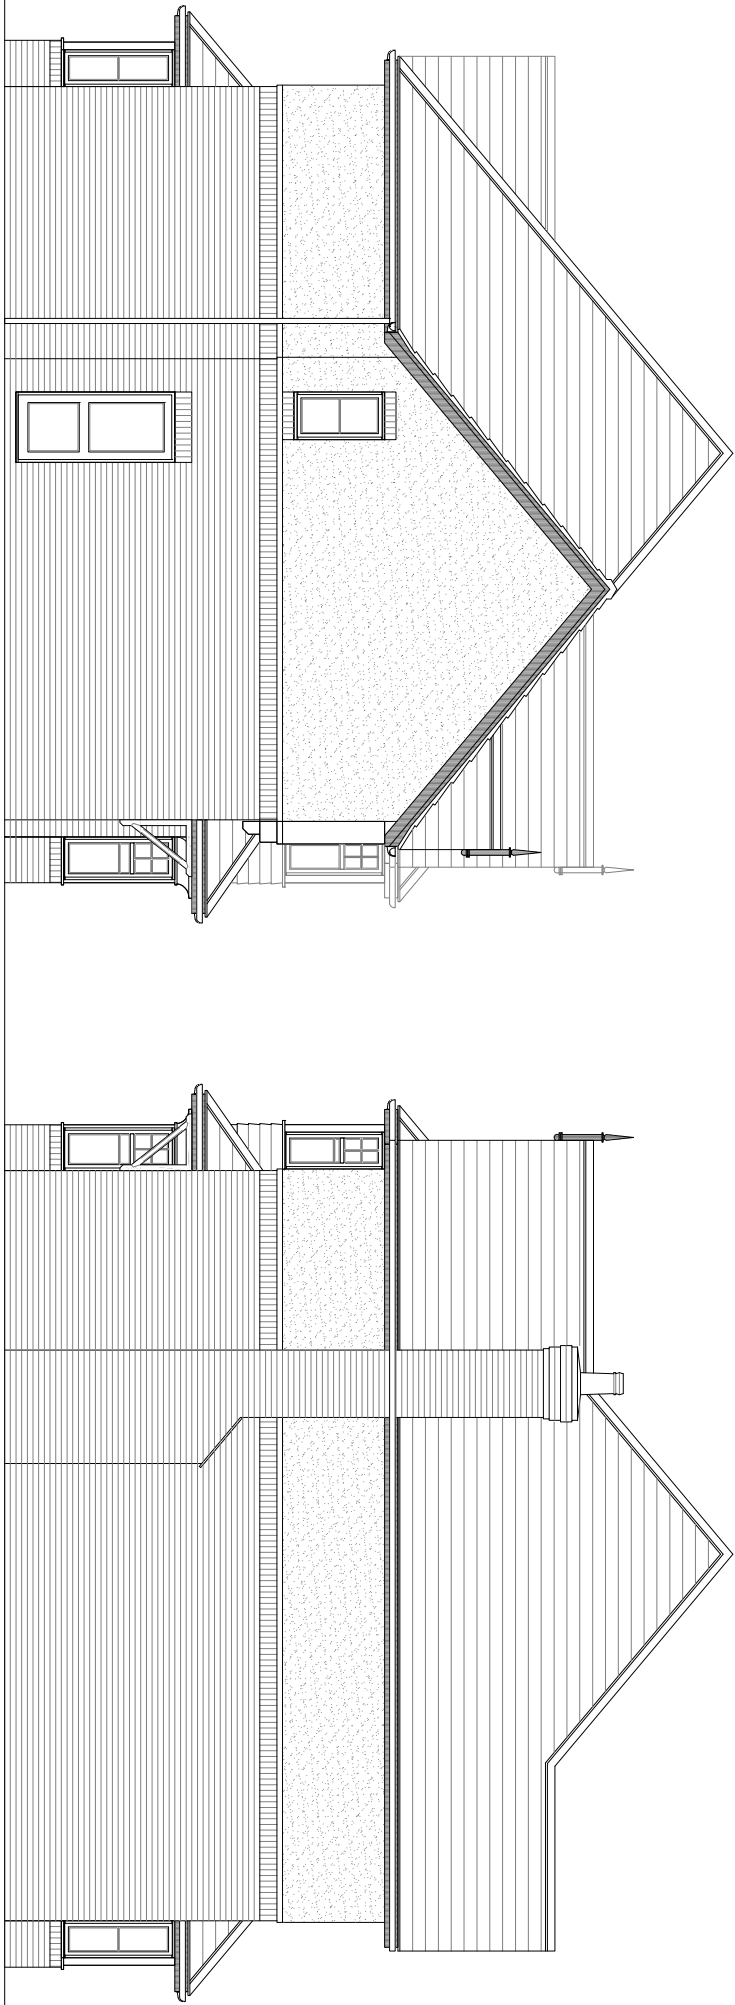

Macbryde Homes Limited,
Macbryde House, Unit 28,
St. Asaph Business Park,
Ffordd Richard Davies, St Asaph,
Denbighshire, LL17 0LJ.
Tel. 01745 536677
Fax. 01745 536688

Site:

Acrefield Road, Woolton

Title:

B1 House type - Elevations

Scale:

1:100

Date:

14.11.14

Ref:

GL-B1-PL02

Rev:

-

Rev:	Description:	Date:
------	--------------	-------

--	--	--



MACBRYDE
HOMES

Macbryde Homes Limited,
Macbryde House, Unit 28,
St. Asaph Business Park,
Ffordd Richard Davies, St Asaph,
Denbighshire, LL17 0LJ.
Tel. 01745 536677
Fax. 01745 536688

Site:

Acrefield Road, Woolton

Title:

Canterbury - Floor Plans

Scale:

1:100

Date:

14.11.14

Ref:



GL-Can-PL01

Rev:

-



Rev:	Description:	Date:
------	--------------	-------

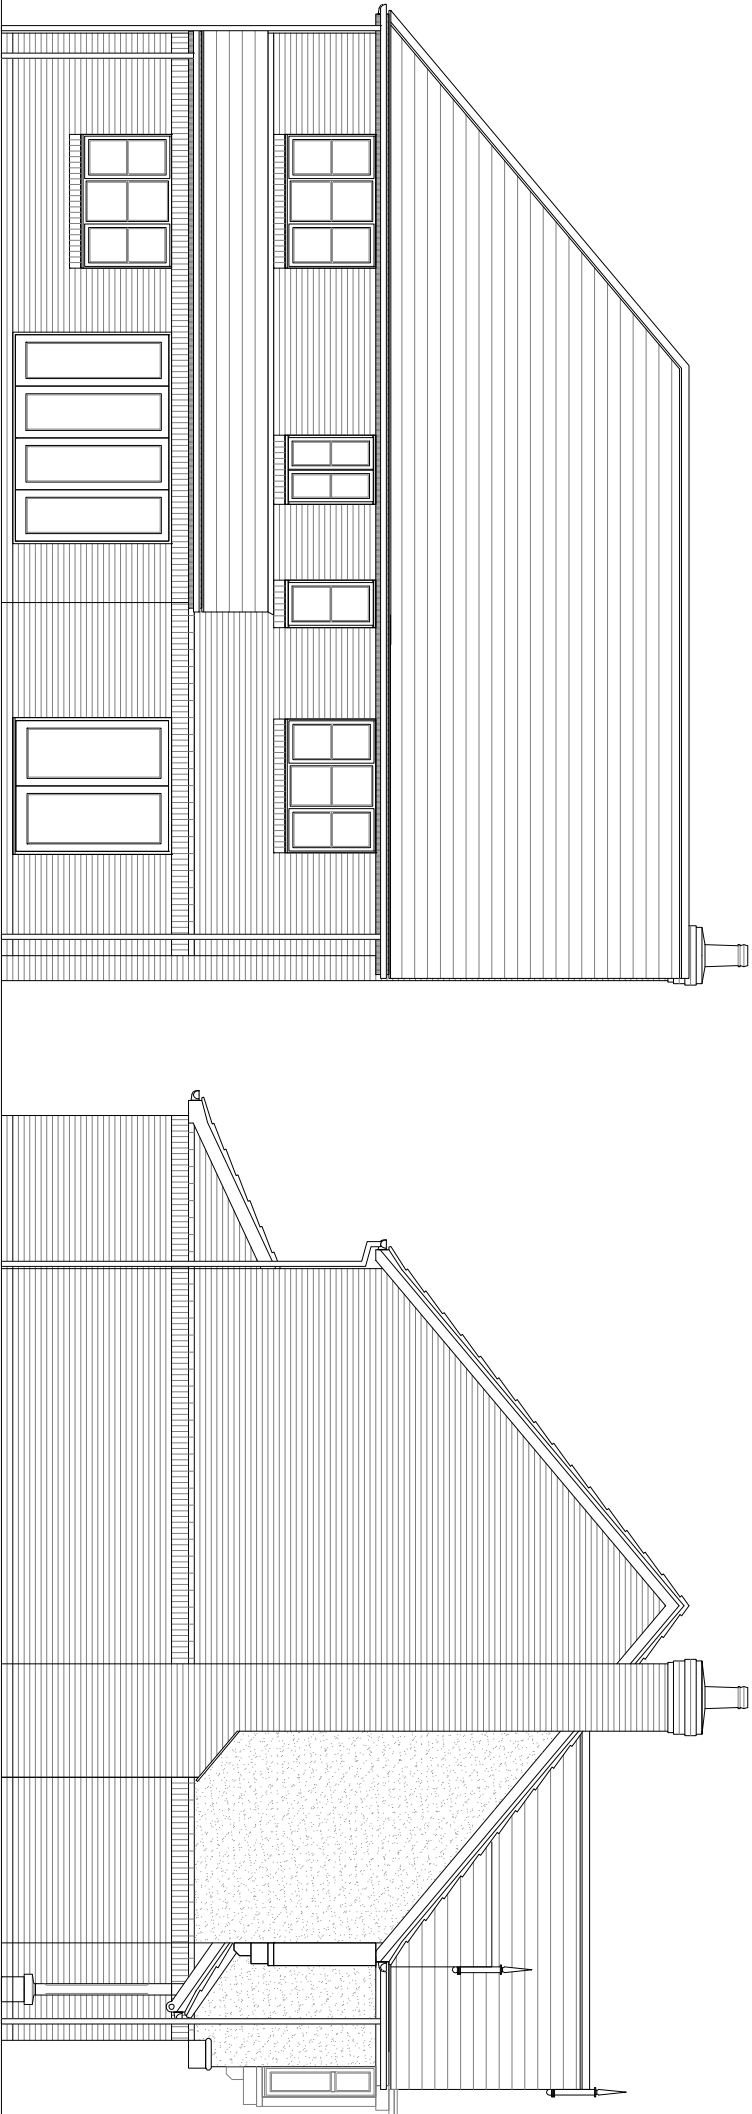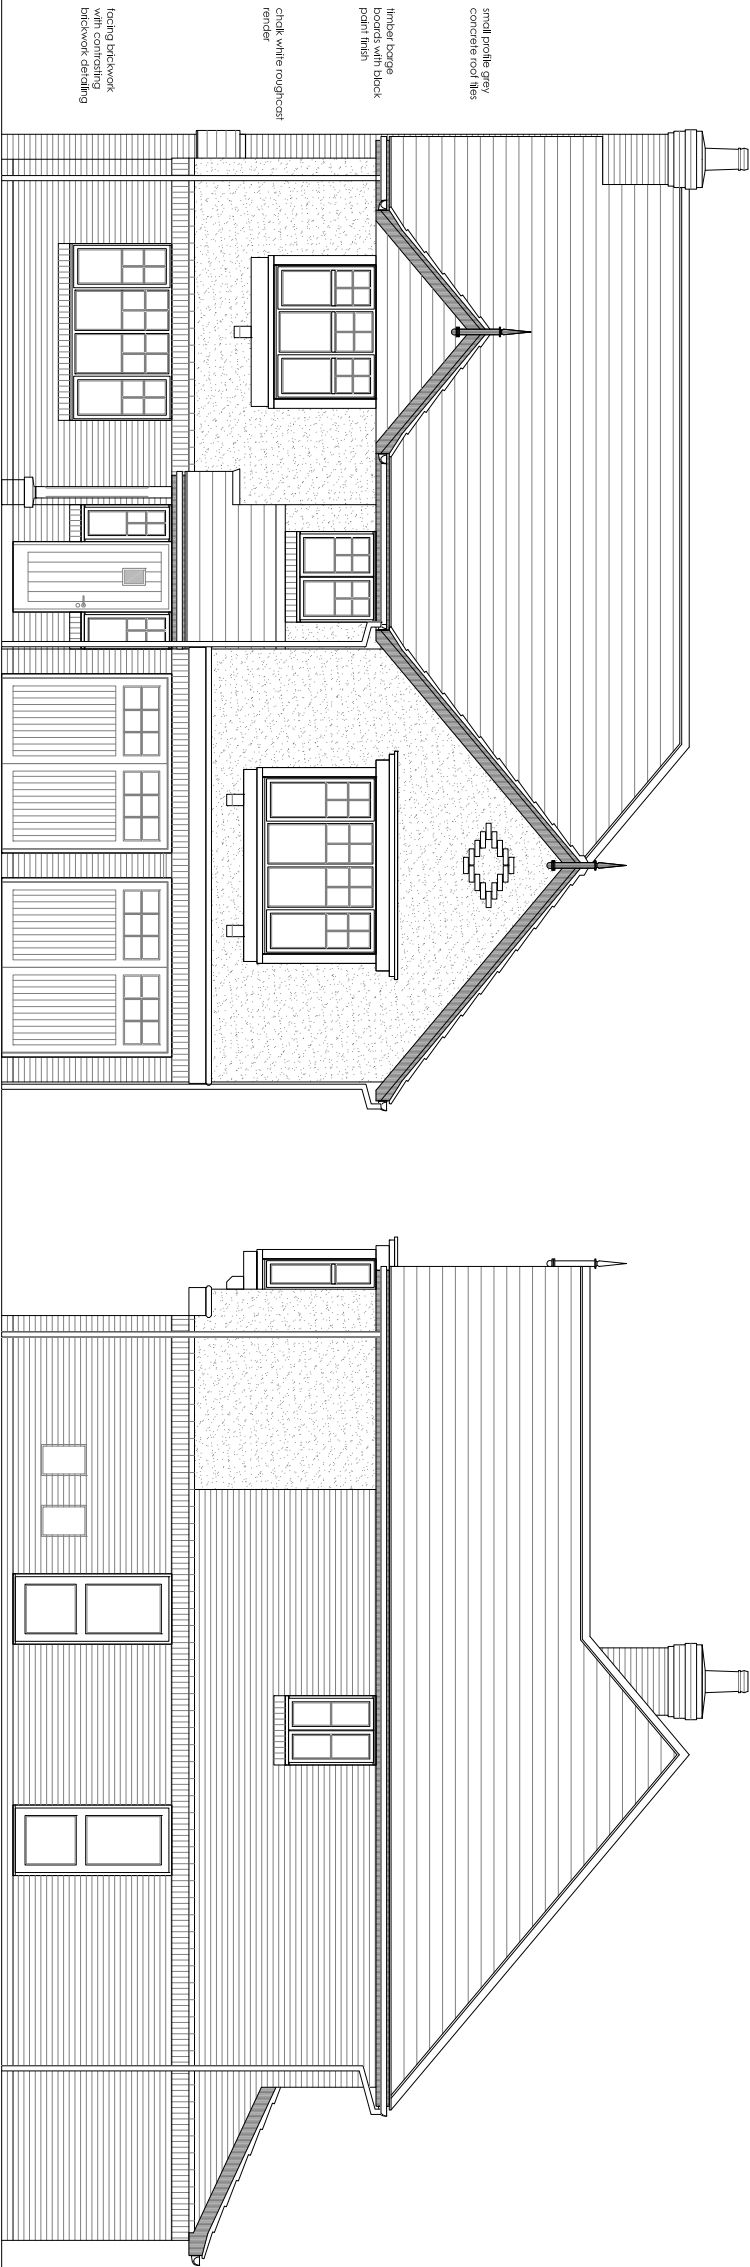

Macbryde Homes Limited,
Macbryde House, Unit 28,
St. Asaph Business Park,
Ffordd Richard Davies, St Asaph,
Denbighshire, LL17 0LJ.
Tel. 01745 536677
Fax. 01745 536688

Site:

Acrefield Road, Woolton

Title:

Canterbury - Elevations

Scale:

1:100

Date:

14.11.14



Ref:

GL-Can-PL02

Rev:

-

Rev:	Description:	Date:
------	--------------	-------

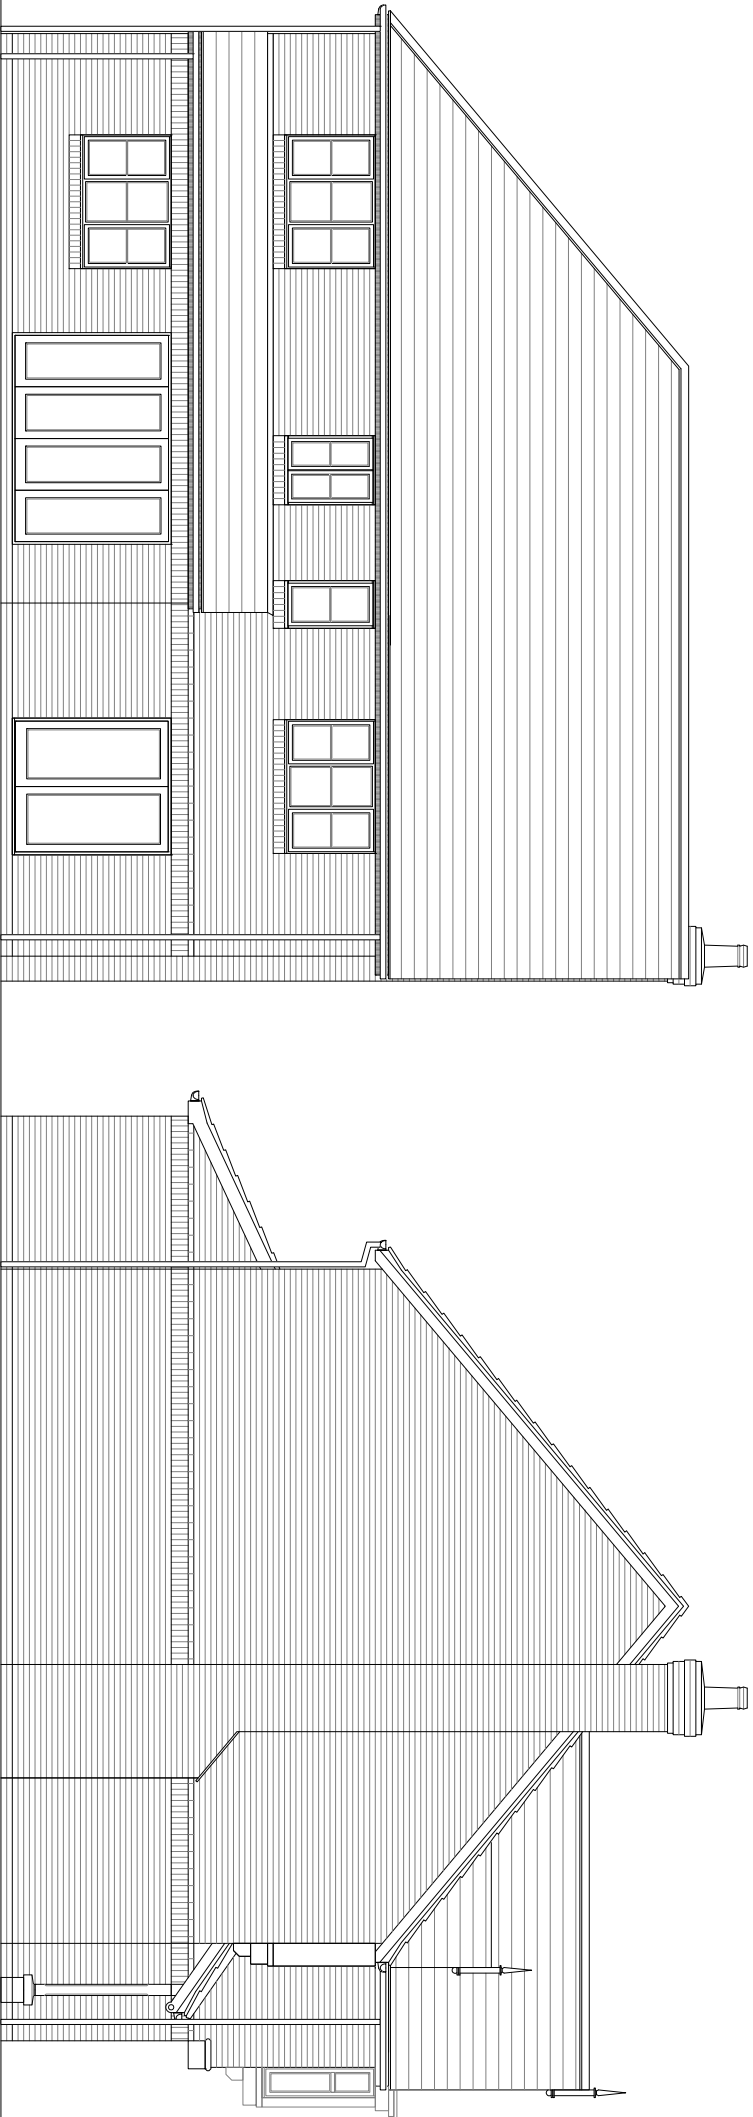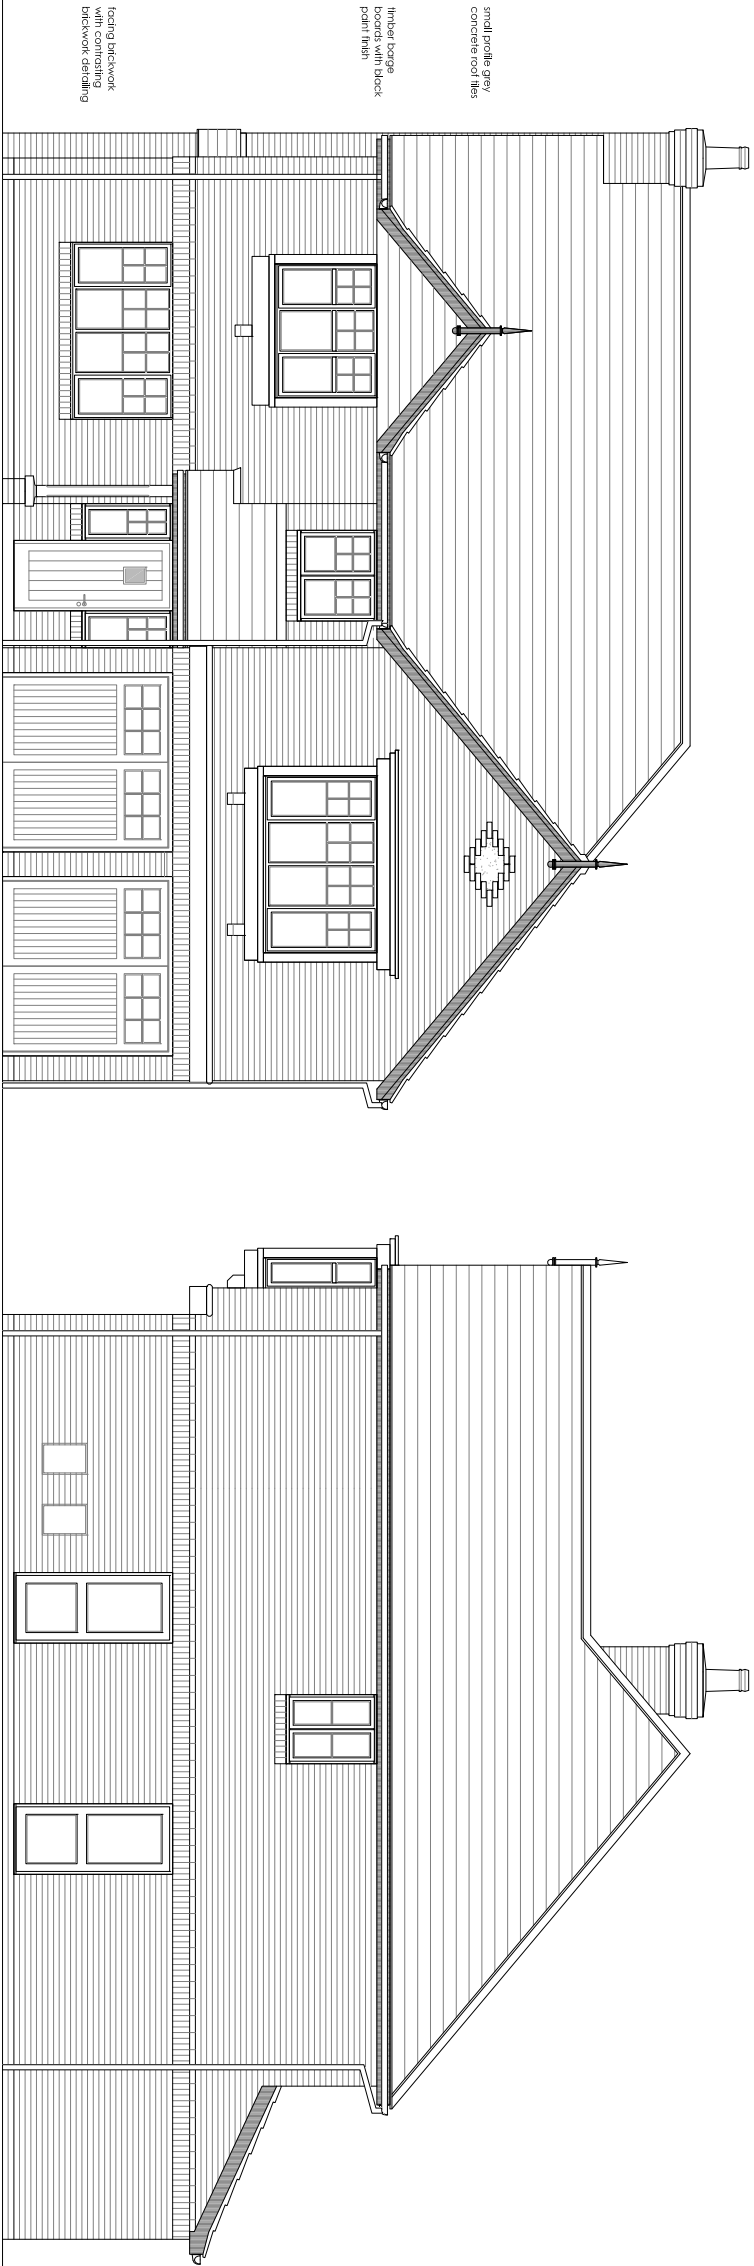

Machryde Homes Limited,
Machryde House, Unit 28,
St. Asaph Business Park,
Ffordd Richard Davies, St Asaph,
Denbighshire, LL17 0LJ.
Tel. 01745 536677
Fax. 01745 536688

Site:

Acrefield Road, Woolton

Title:

Canterbury - Elevations

Scale:

1:100

Date:

14.11.14

Ref:

GL-Can-PL03

Rev: