


WOOLTON ROAD SITE ACCESS

SCALE 1:50

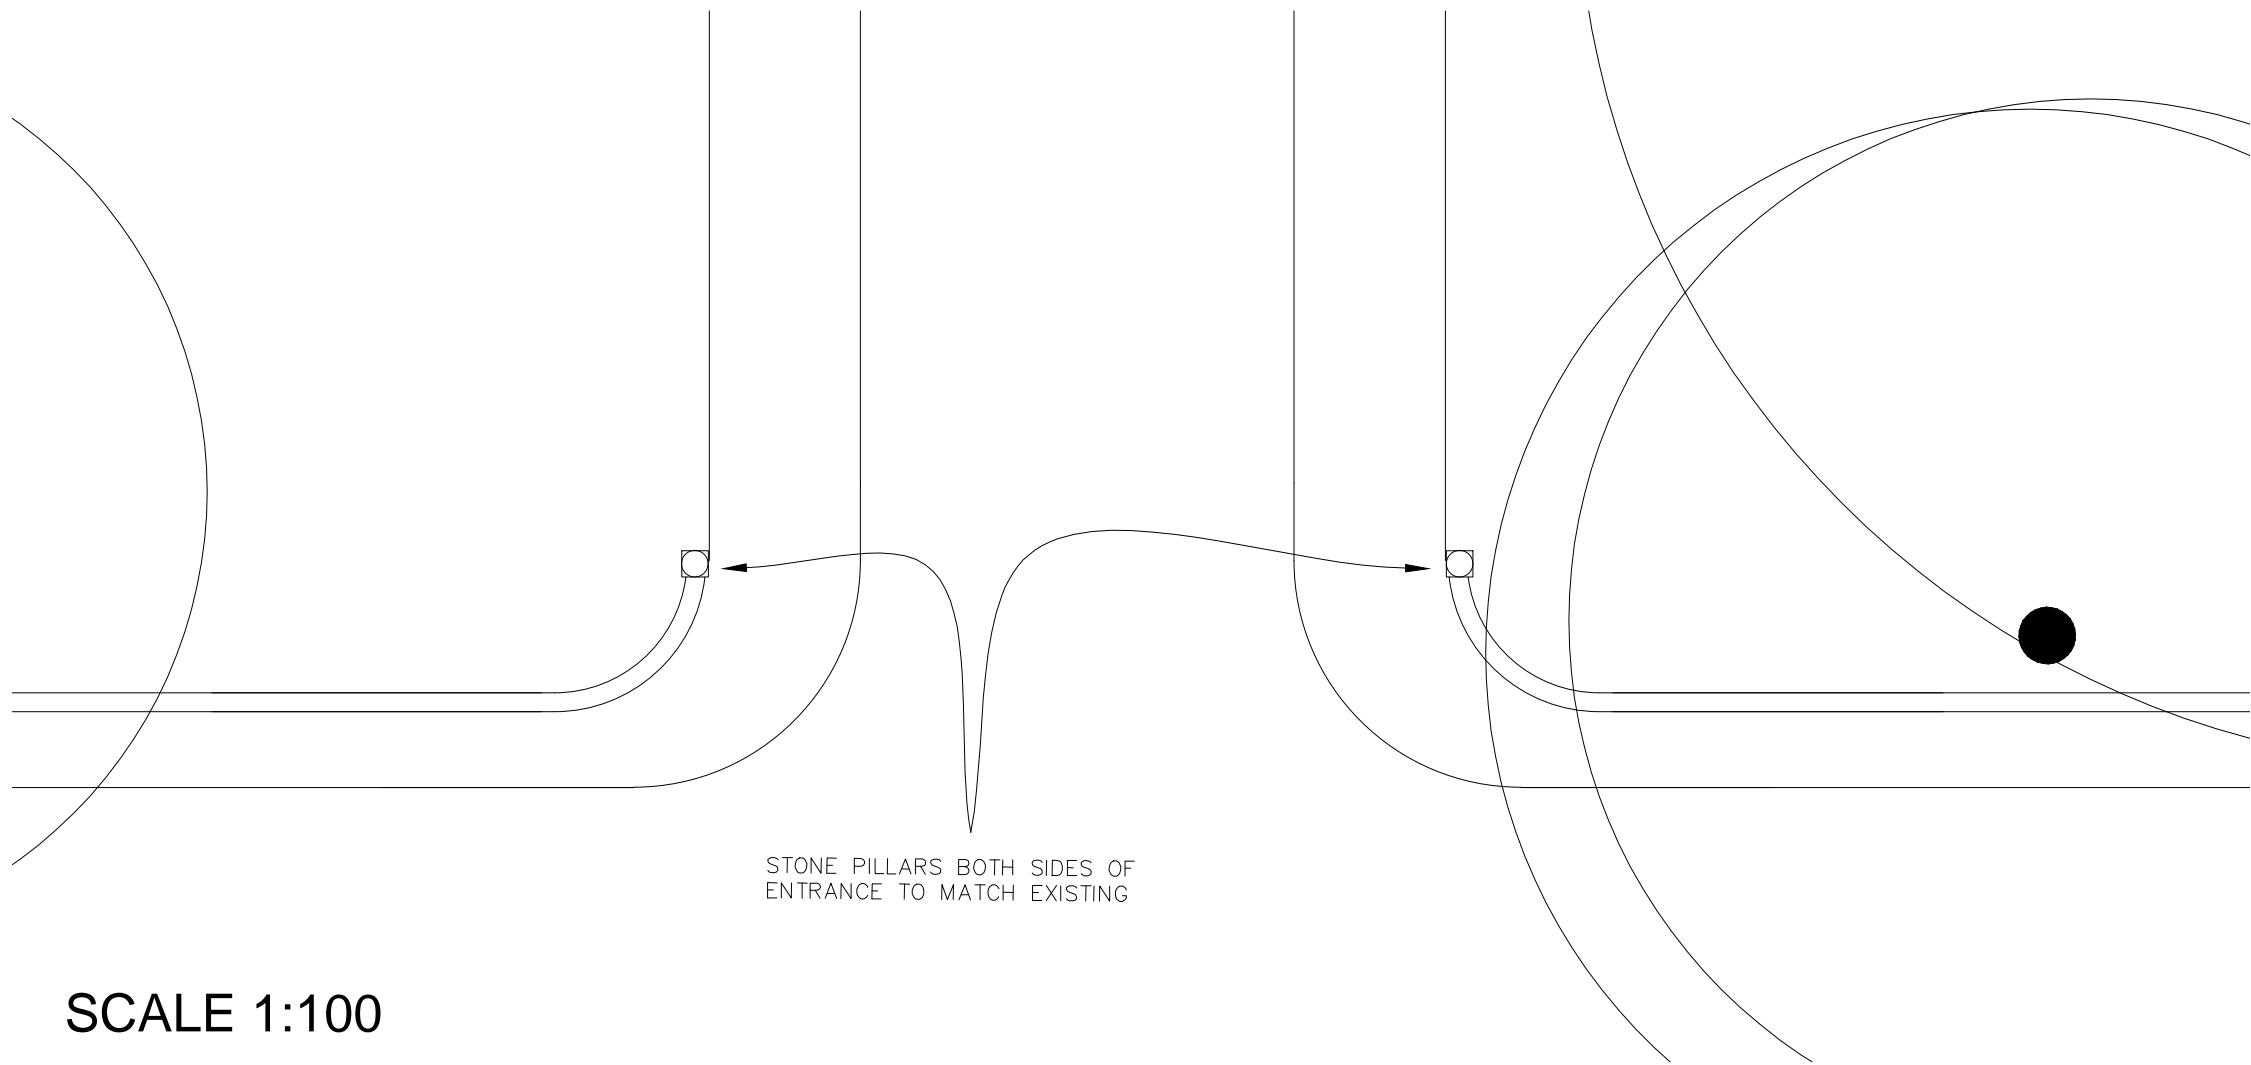

SCALE 1:100



SCALE 1:5000

Revision	Date	Amendment	Initials

STAGelopment	Land Off Woolton Road, Allerton		
Location	Liverpool		
Marketing Name	...		
Drawing Title	Woolton Road Site Access		
Drawing NumSTA	-		
Revision	-	Scale @ A2	As Shown
Drawn By	...	Date Started	14/04/16
Checked by		Date	



REDROW HOMES

Redrow Homes NW
Redrow House, St David's Park, Flintshire, CH5 3RX.
Tel: 01244 545655 Fax: 01244 552750 Web: www.redrow.co.uk

Legal Disclaimer TBC
This layout has been designed after due consideration of our Context & Constraints Plan