


Stanley Hall - Liverpool
Entrance Feature - Design Intenet

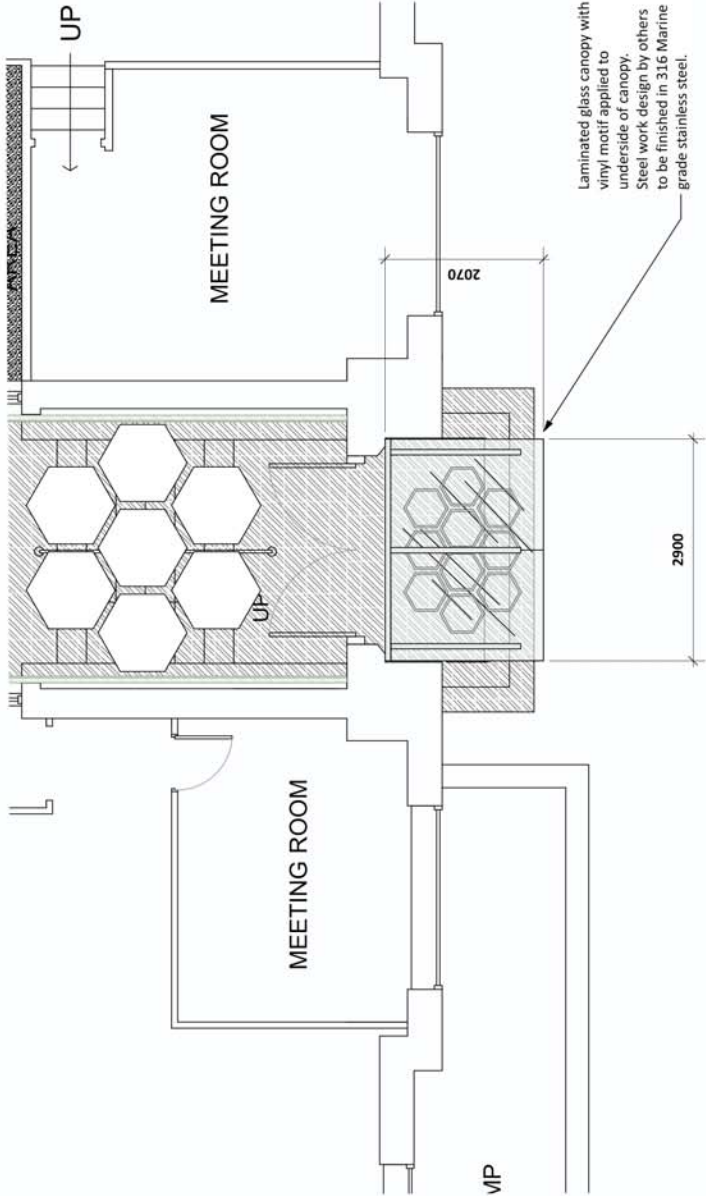

3 Entrance Canopy General Arrangement
Scale: 1:50

© Copyright - Waddington Architects, Interiors + Landscape

Notes:

- Waddington Architects, Interiors +Landscape own the copyright of this drawing and information.
- This drawing has been prepared for the client, project and purpose as noted in the title below and is not intended for use by any other person or for any other purpose.
- This drawing is protected by copyright law and the statute of the Copyright, Designs and Patents Act 1988.
- All Rights Reserved
- Any discrepancy between any drawings and/or documents must be notified to the architects, prior to proceeding with the work.
- Any discrepancy between any drawings and/or documents must be notified to the architects, prior to proceeding with the work.
- All dimensions to be checked on site.
- Existing building and topographical information has been obtained from :
Site Surveyor

PLEASE NOTE: These drawings are for the purpose of obtaining building bye law approval and are not construction drawings

A

26/3/15

First Issue

-

No.	Date	Revision Notes	Rev. No.
Version	Preliminary		
Client	Spencer Bourne		
Project Title	Stanley Hall / Nations House		
Drawing Title	Entrance Features		
Drawn By	SDR	Date	26/06/15
Scale	1:50 @ A1		
SDR No. / Page No. / Rev	1449-101A		



WADDINGTONARCHITECTS

LANDSCAPE

INTERIORS

INTEGRATED DESIGN

INNOVATION

St Andrew's Studios, 3 St Andrew's Place

Charing Cross, St Helier, Jersey, CI 82 3BP

Telephone Architects: +44 (0)1534 760288

Mobile: +44 (0)7734 265100

Facsimile Interiors: +44 (0)1534 265100

Website: www.waddington.ie