



Existing Longitudinal Cross Section

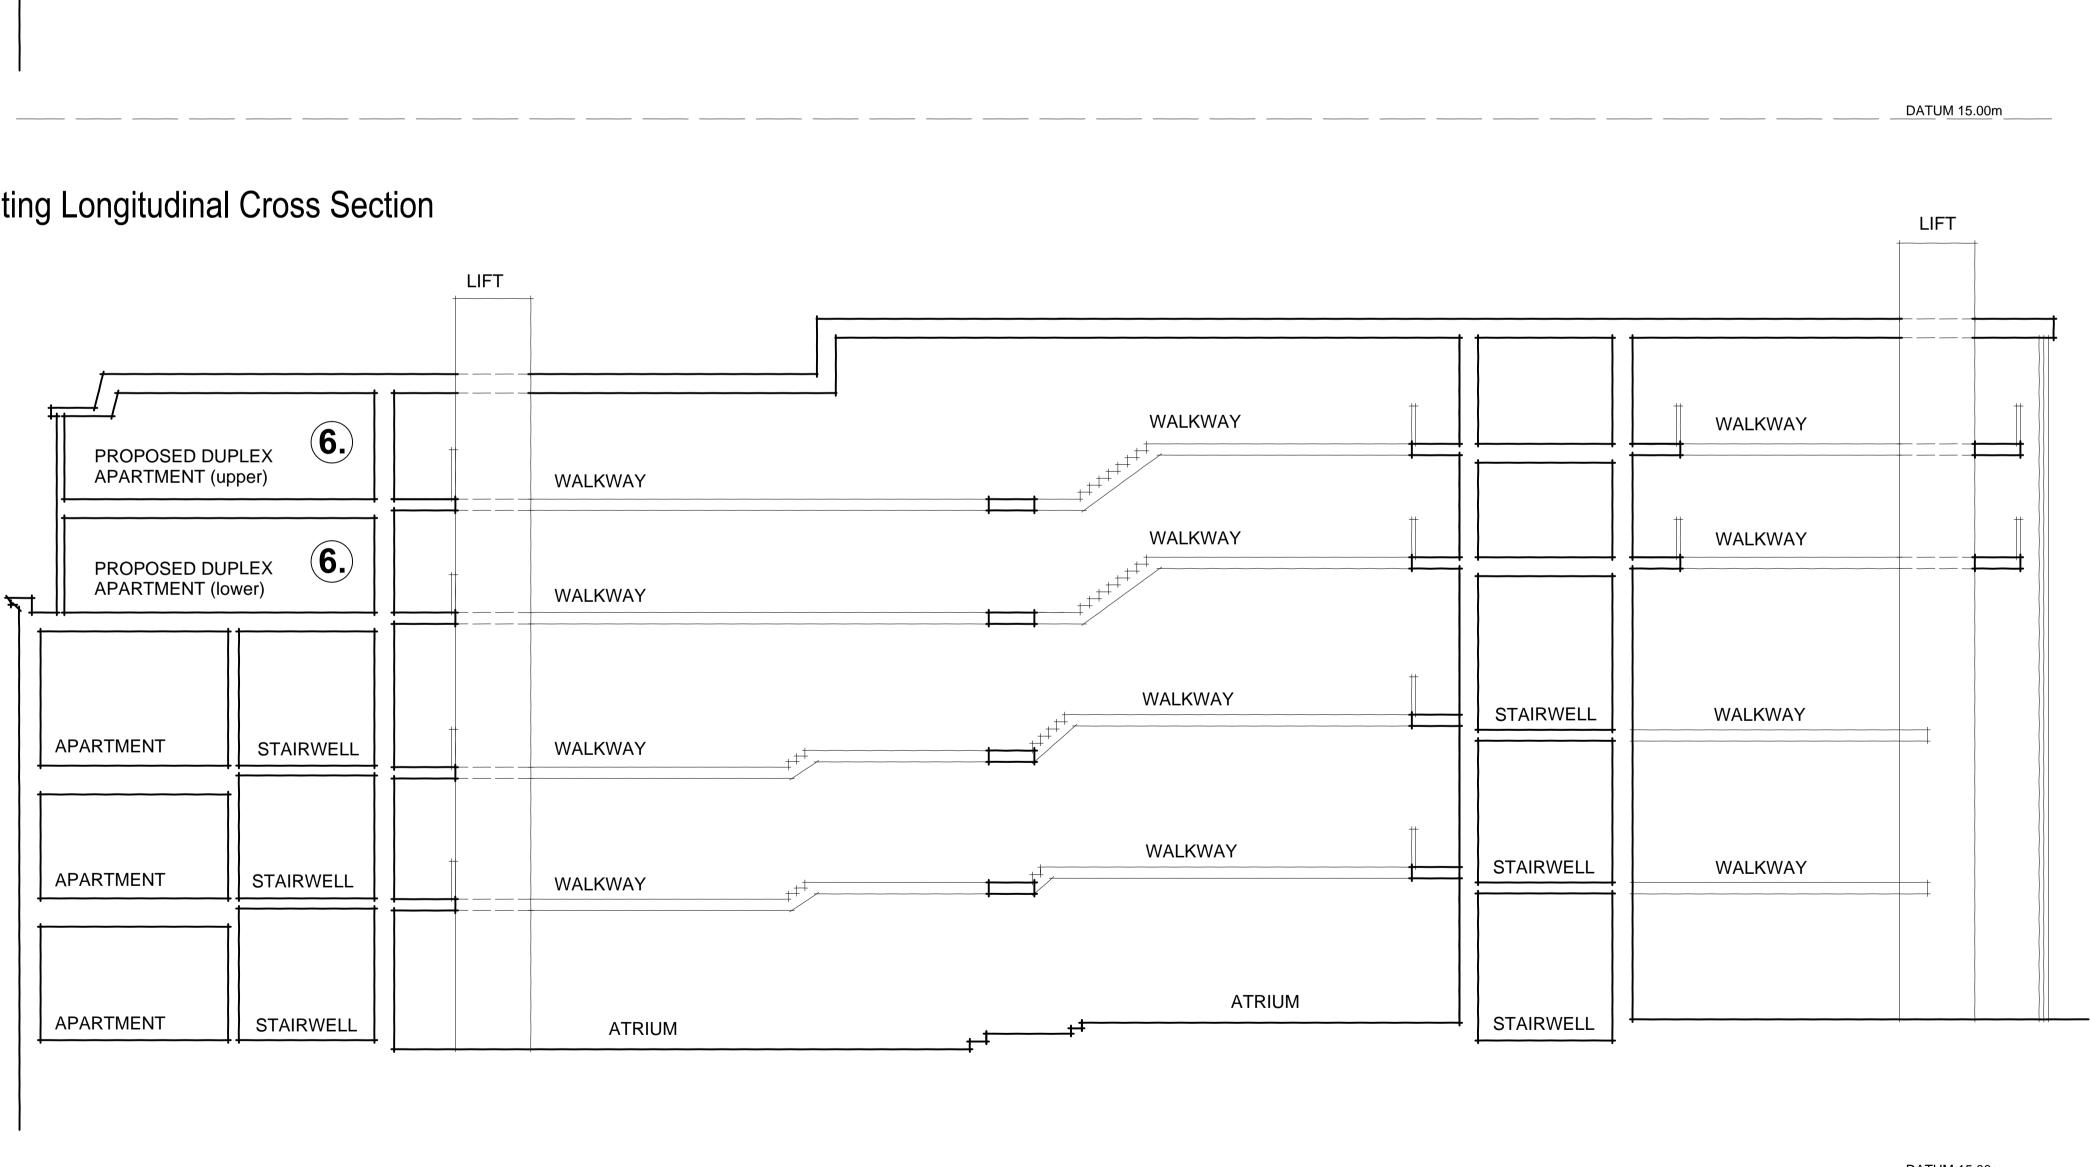

Proposed Longitudinal Cross Section

 

ADDRESS:		SCALE:
PROPOSED EXTENSION AT IRWELL CHAMBERS, UNION ST., LIVERPOOL		1:100
CLIENT:		DATE:
MR. DANKS		FEB '17
DRAWING: LONGITUDINAL SECTIONS	No: T369-15	

SCALE 1 : 200	0m	2m	4m	8m	12m	16m	20m
SCALE 1 : 1	0m	10mm	20mm	40mm	60mm	80mm	100mm