


brick panels recessed and
stack bonded.
with double soldier course

zinc cladding

brick panels recessed and
stack bonded.
with double soldier course

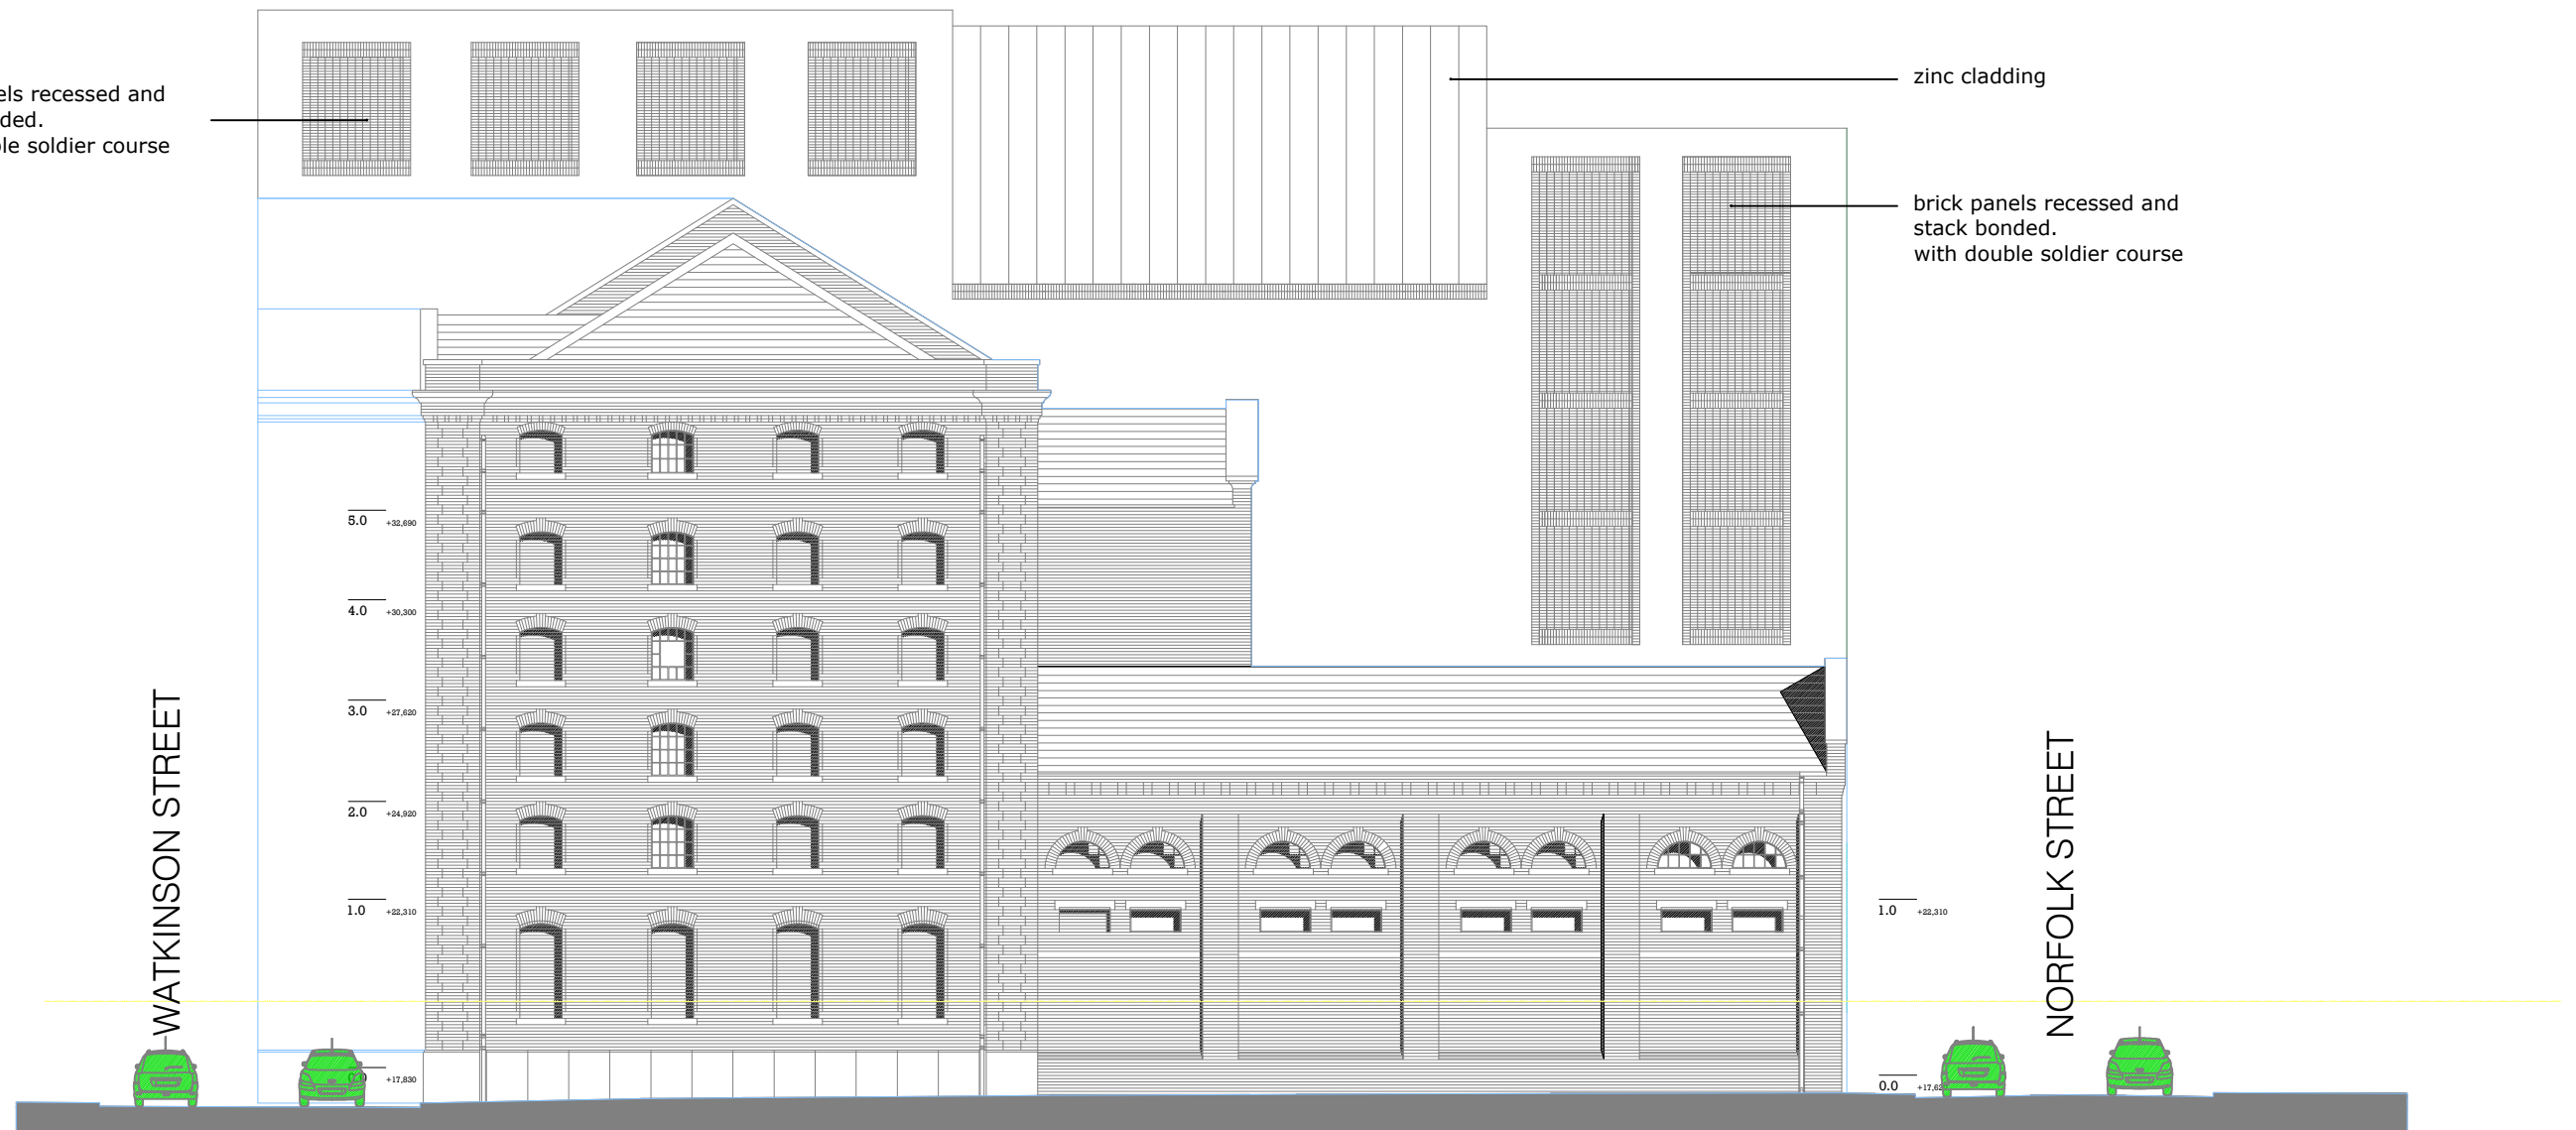

JAMAICA STREET ELEVATION/REV A