




# SECTION A-A

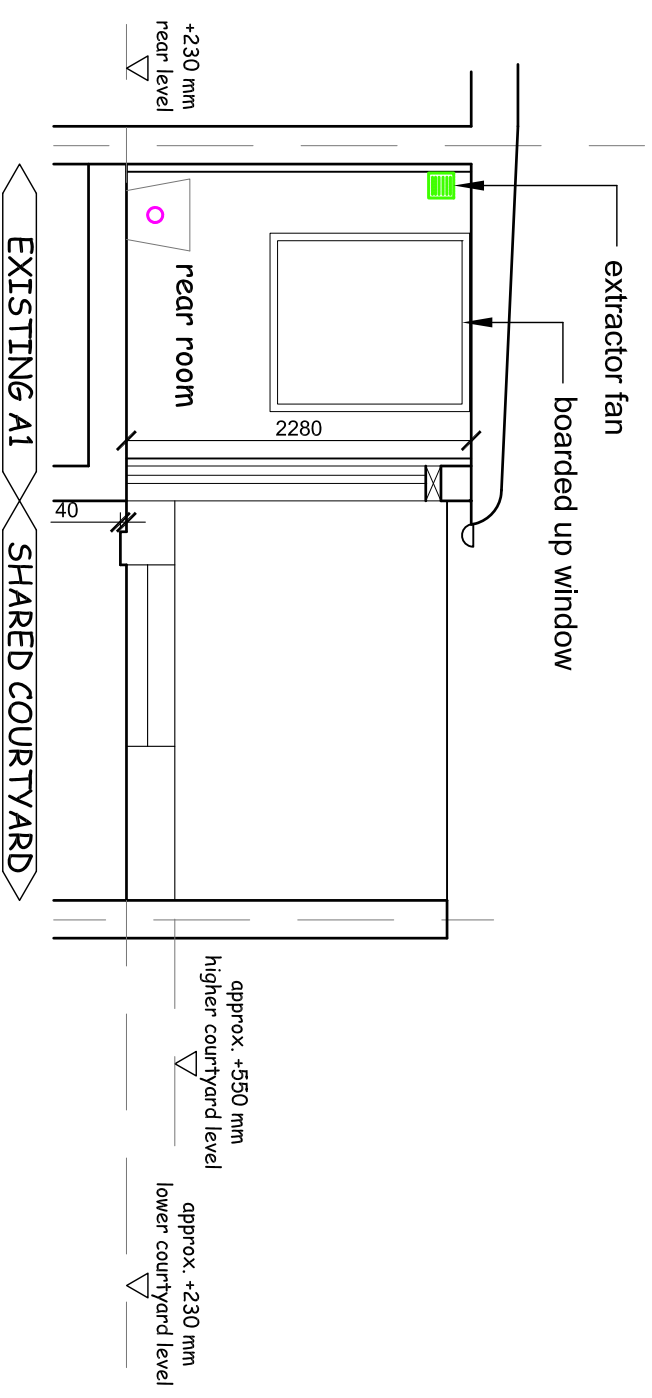

## SECTION C-C

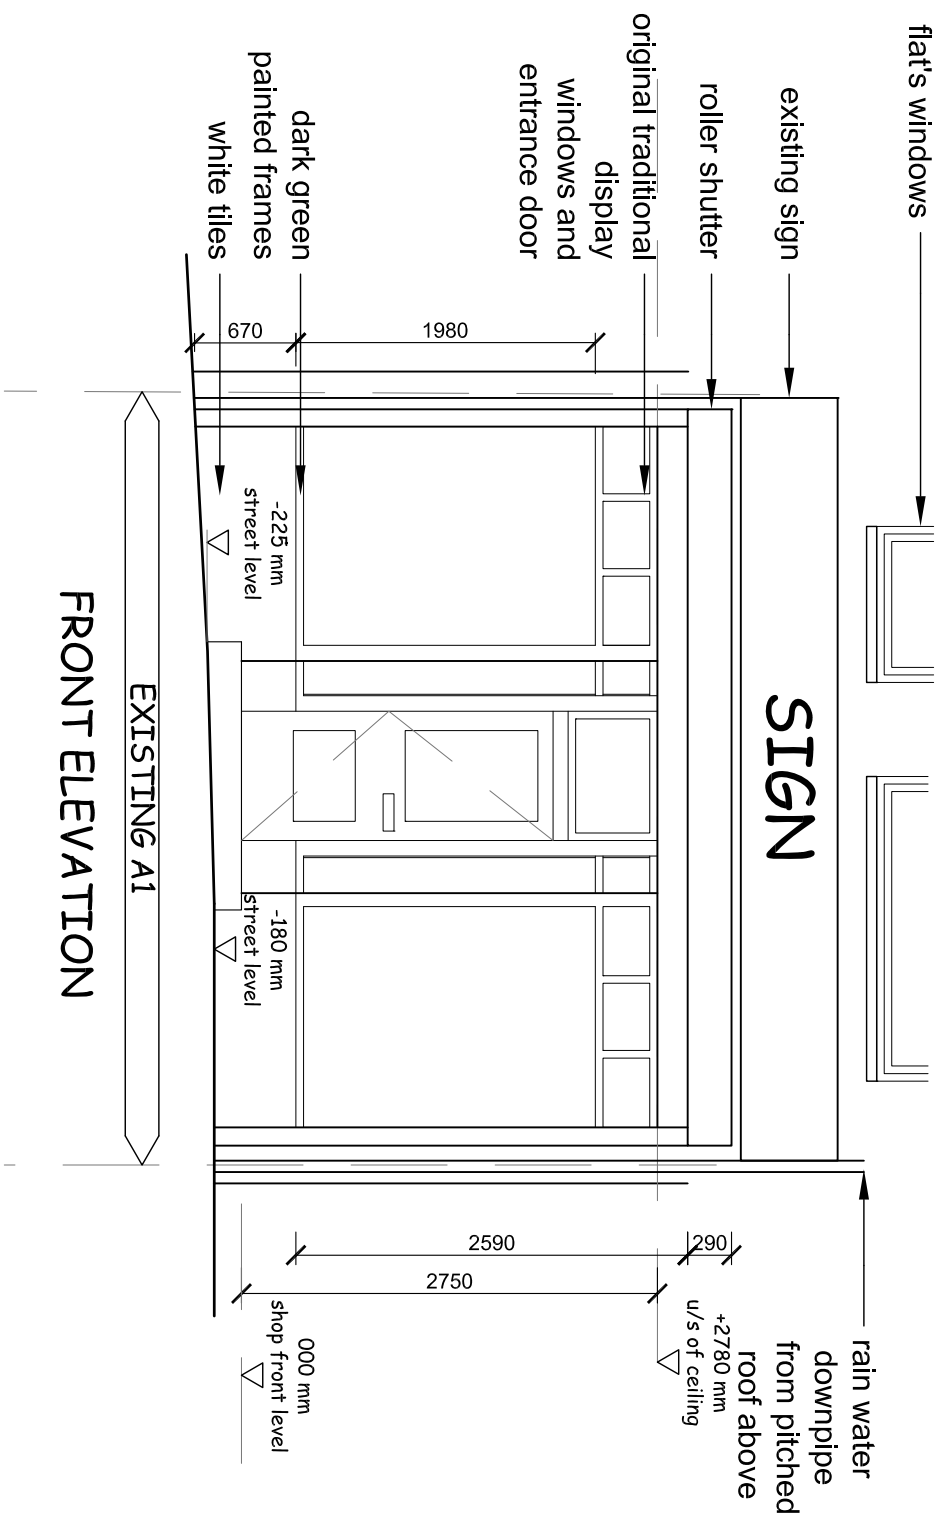

FRONT ELEVATION

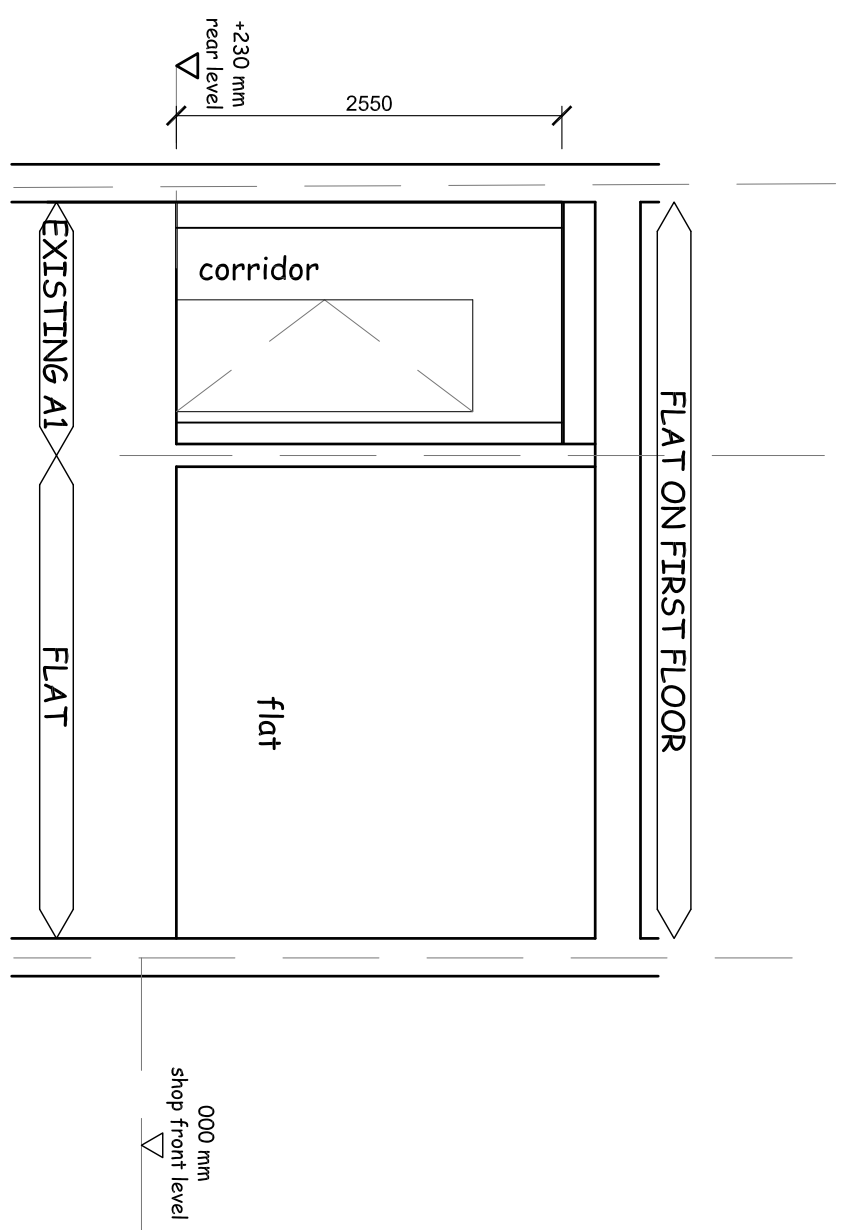

## SECTION B-B

[illegible]