


LONGITUDINAL SECTION Y-Y

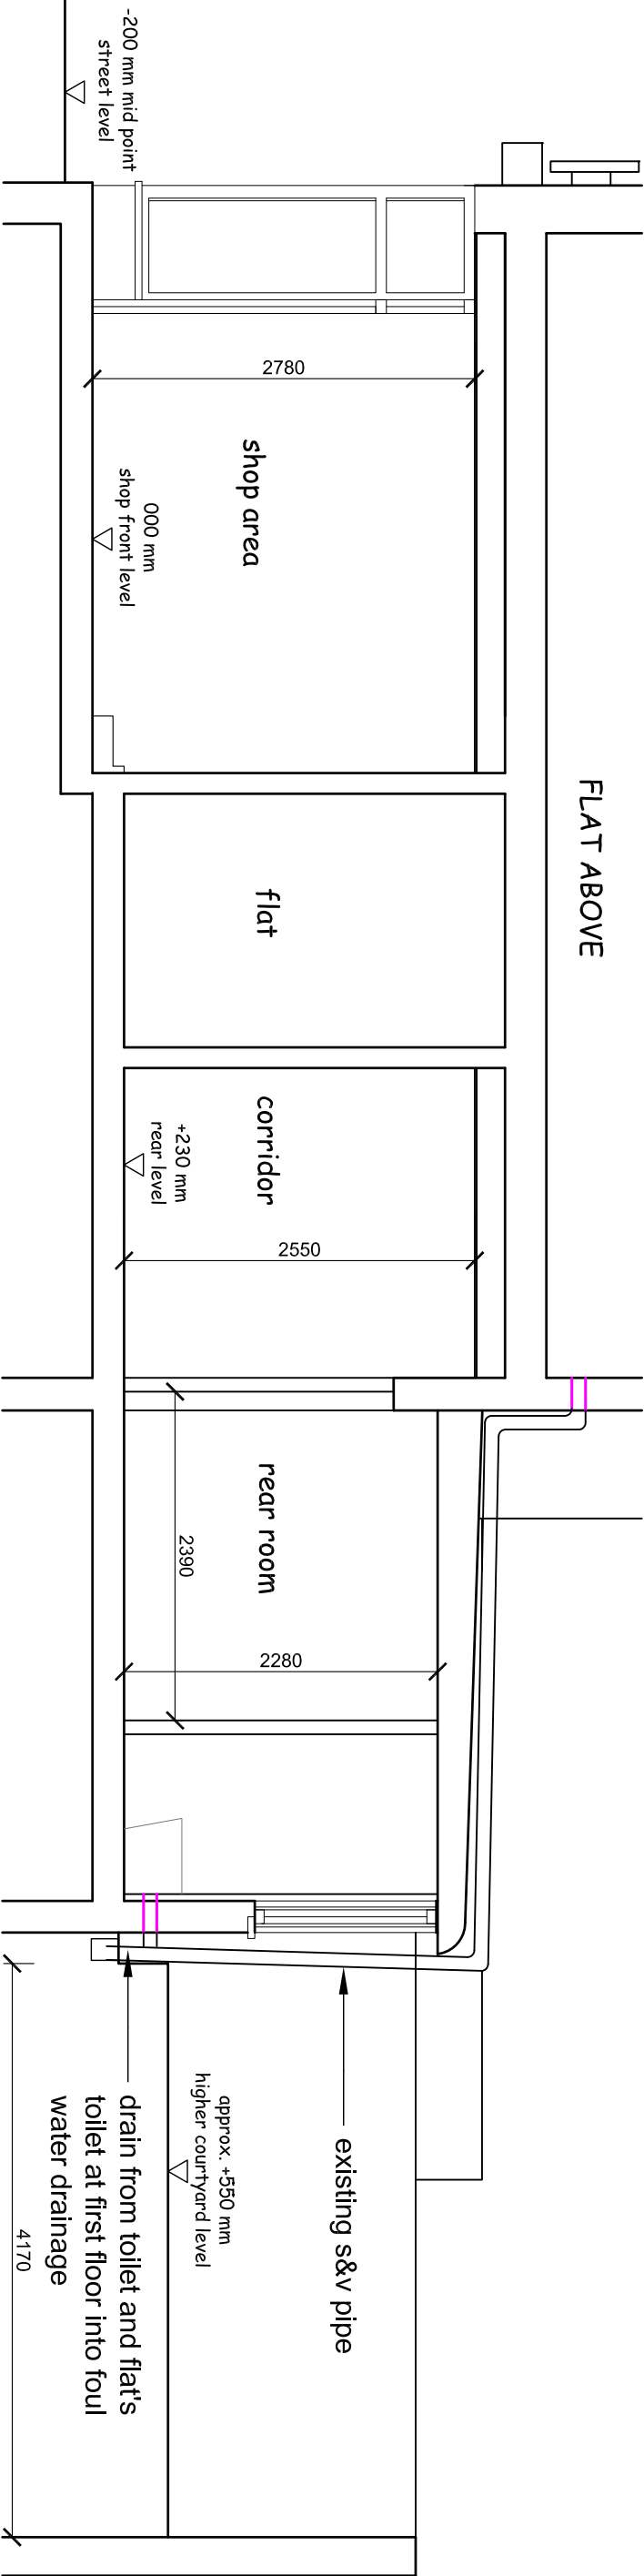

LONGITUDINAL SECTION X-X

REVISIONS		77 Garston Old Road - L19 9AD	
		Change of Use from A1 to A3 - Coffee Shop	
		longitudinal sections	
		A3	date 20-09-11
		scale 1:50	dwg Nic 04
		EXISTING	