


LONGITUDINAL SECTION Y-Y

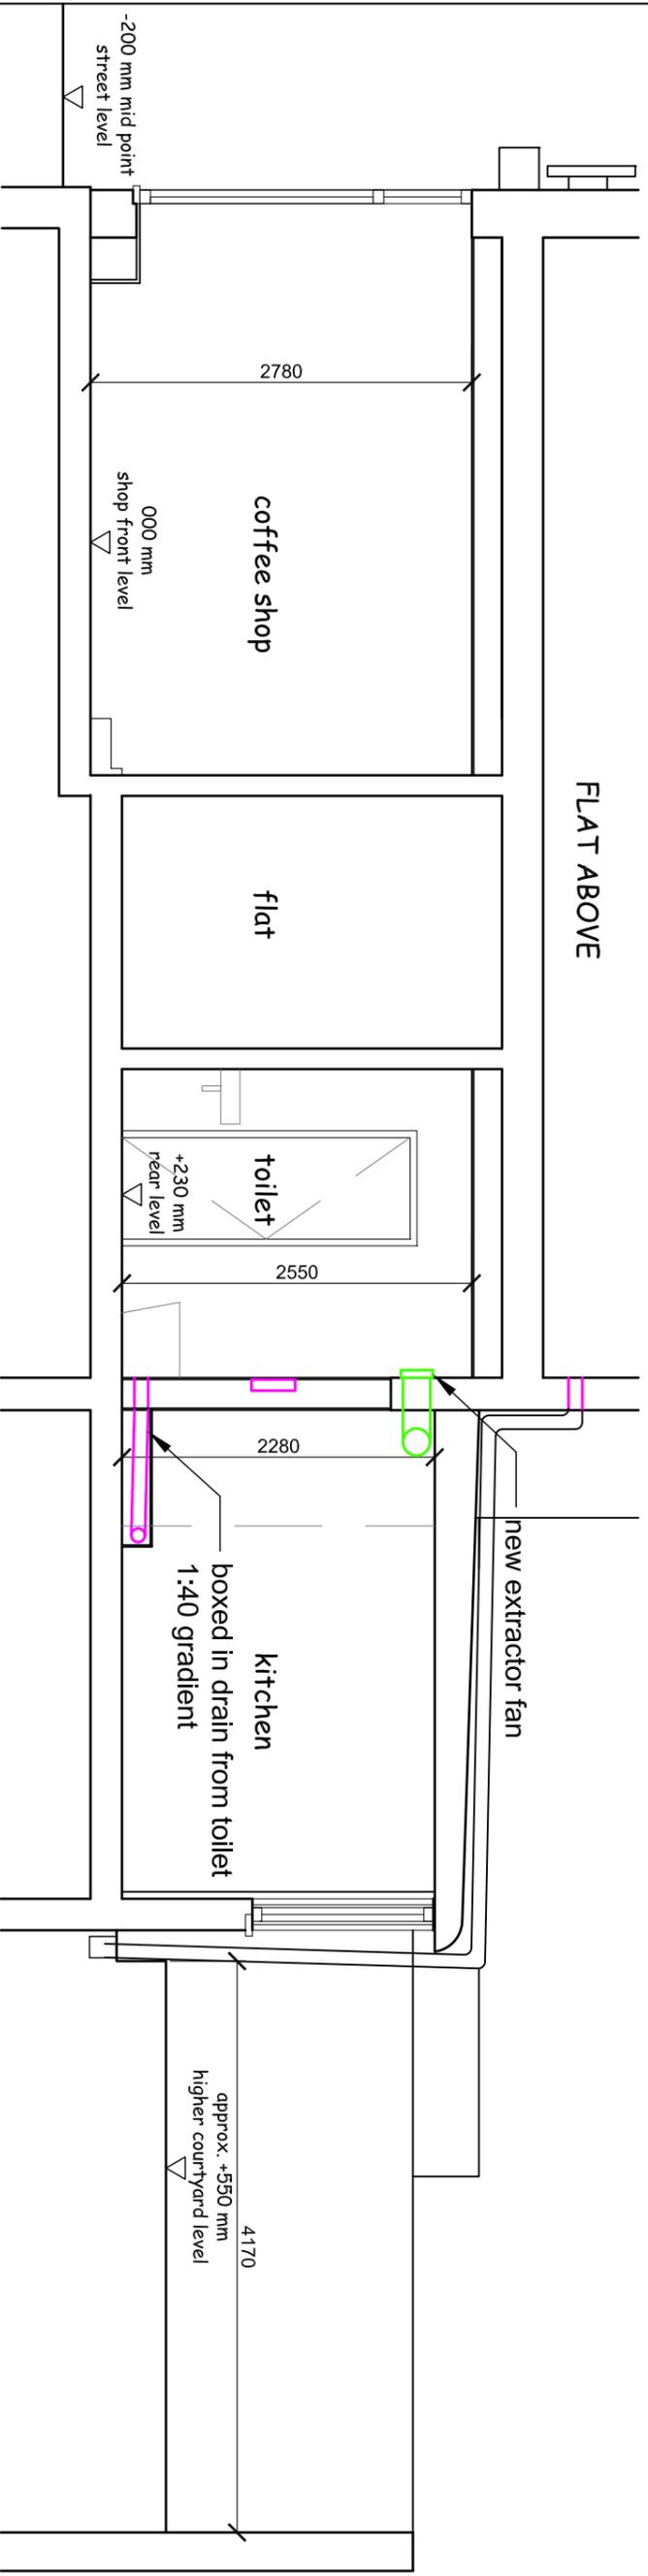

LONGITUDINAL SECTION X-X

77 Garston Old Road - L19 9AD	
Change of Use from A1 to A3 - Coffee Shop	
longitudinal sections	PROPOSED
A3	date 20-09-11
scale 1:50	dwg Nic 08