




KEY

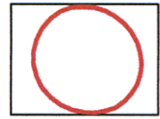

CATEGORY R TREE

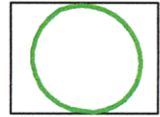


CATEGORY A TREE

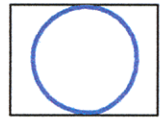

CATEGORY B TREE



CATEGORY C TREE

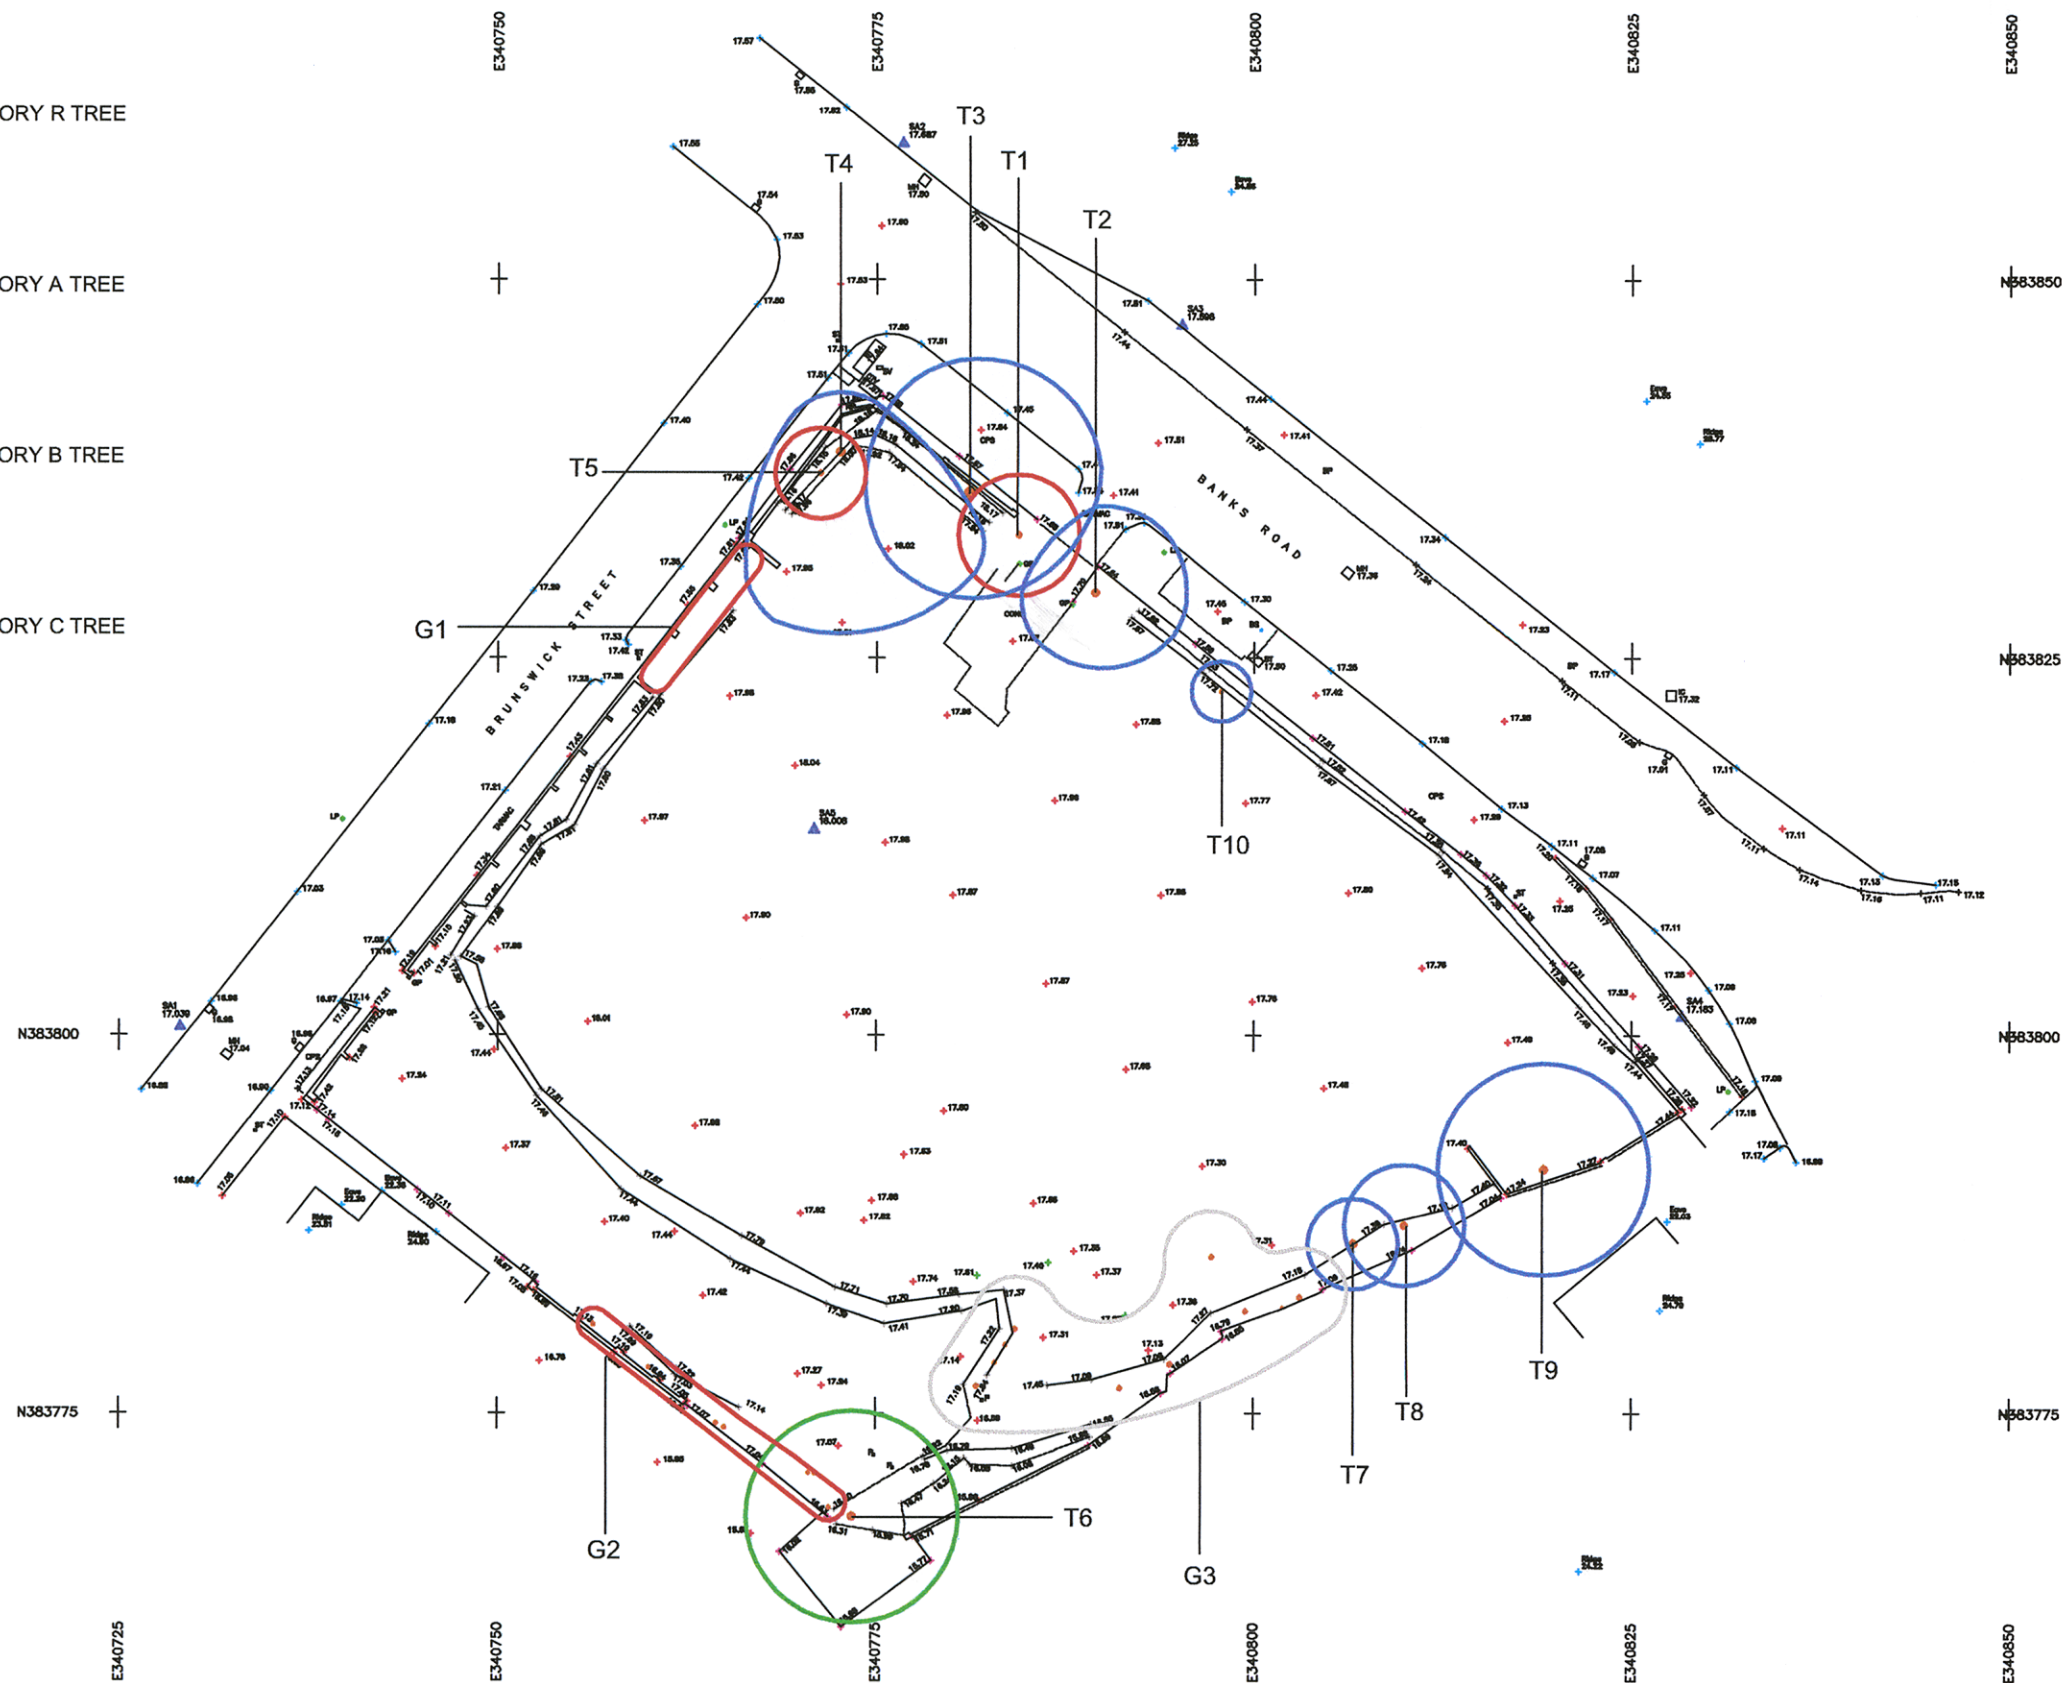

No dimension to be scaled from this drawing © Copyright reserved	Date	Rev
---	------	-----



Landscape Architecture
Urban Design
Environmental Planning

7-9 St Michael's Square
Ashton-under-Lyne
Lancs OL6 6LF

Tel: 0161-308 3765
Fax: 0161-343-3513
E-mail: info@trevorbridge.co.uk

Project BRUNSWICK STREET, GARSTON			
MCINERNEY HOMES			
Title TREE SURVEY			

Date FEB 09	Scale(s) 1:500	Dwg no FIG 1	Rev
Dwn CC	Chkd DG		