




Proposed Third Floor

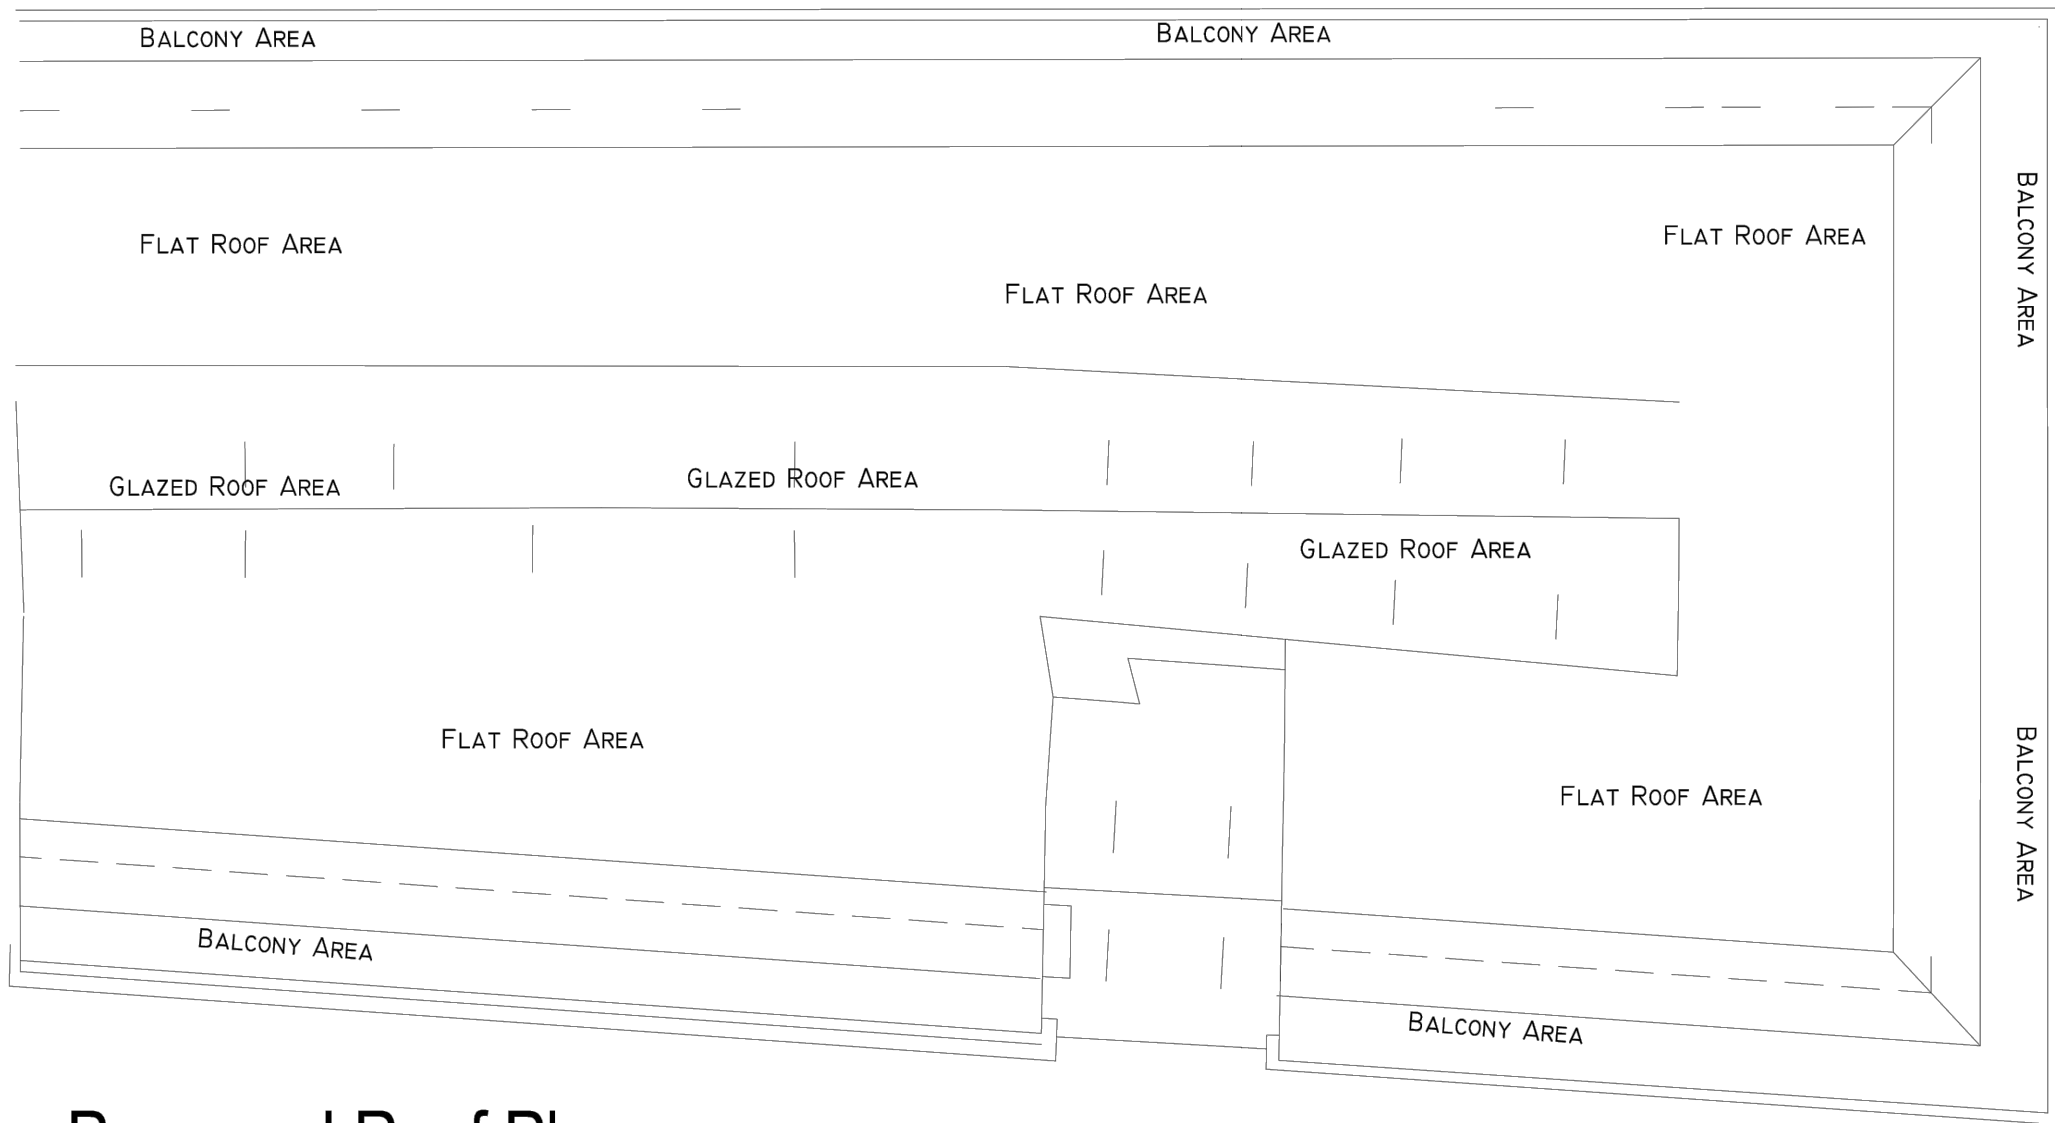

Proposed Roof Plan

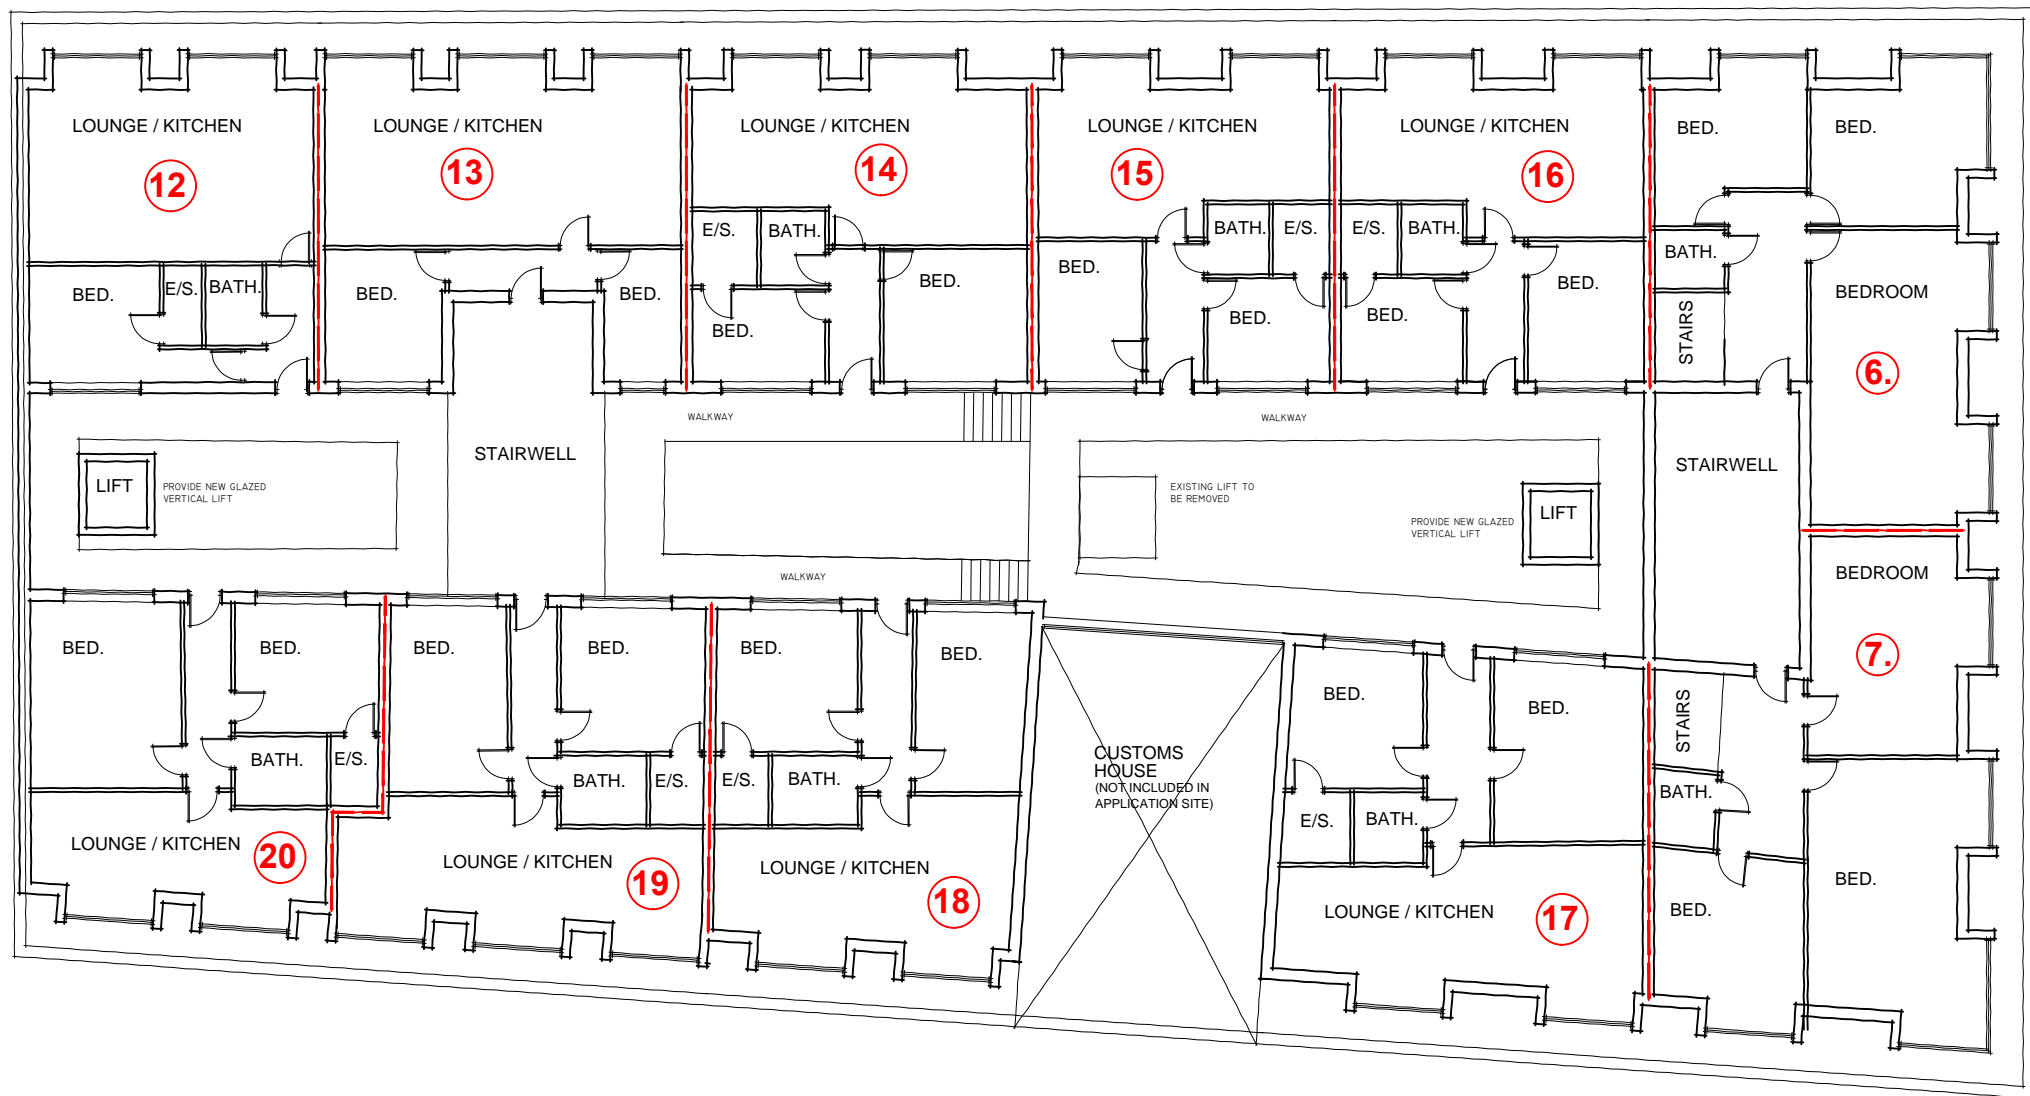

Proposed Fourth Floor

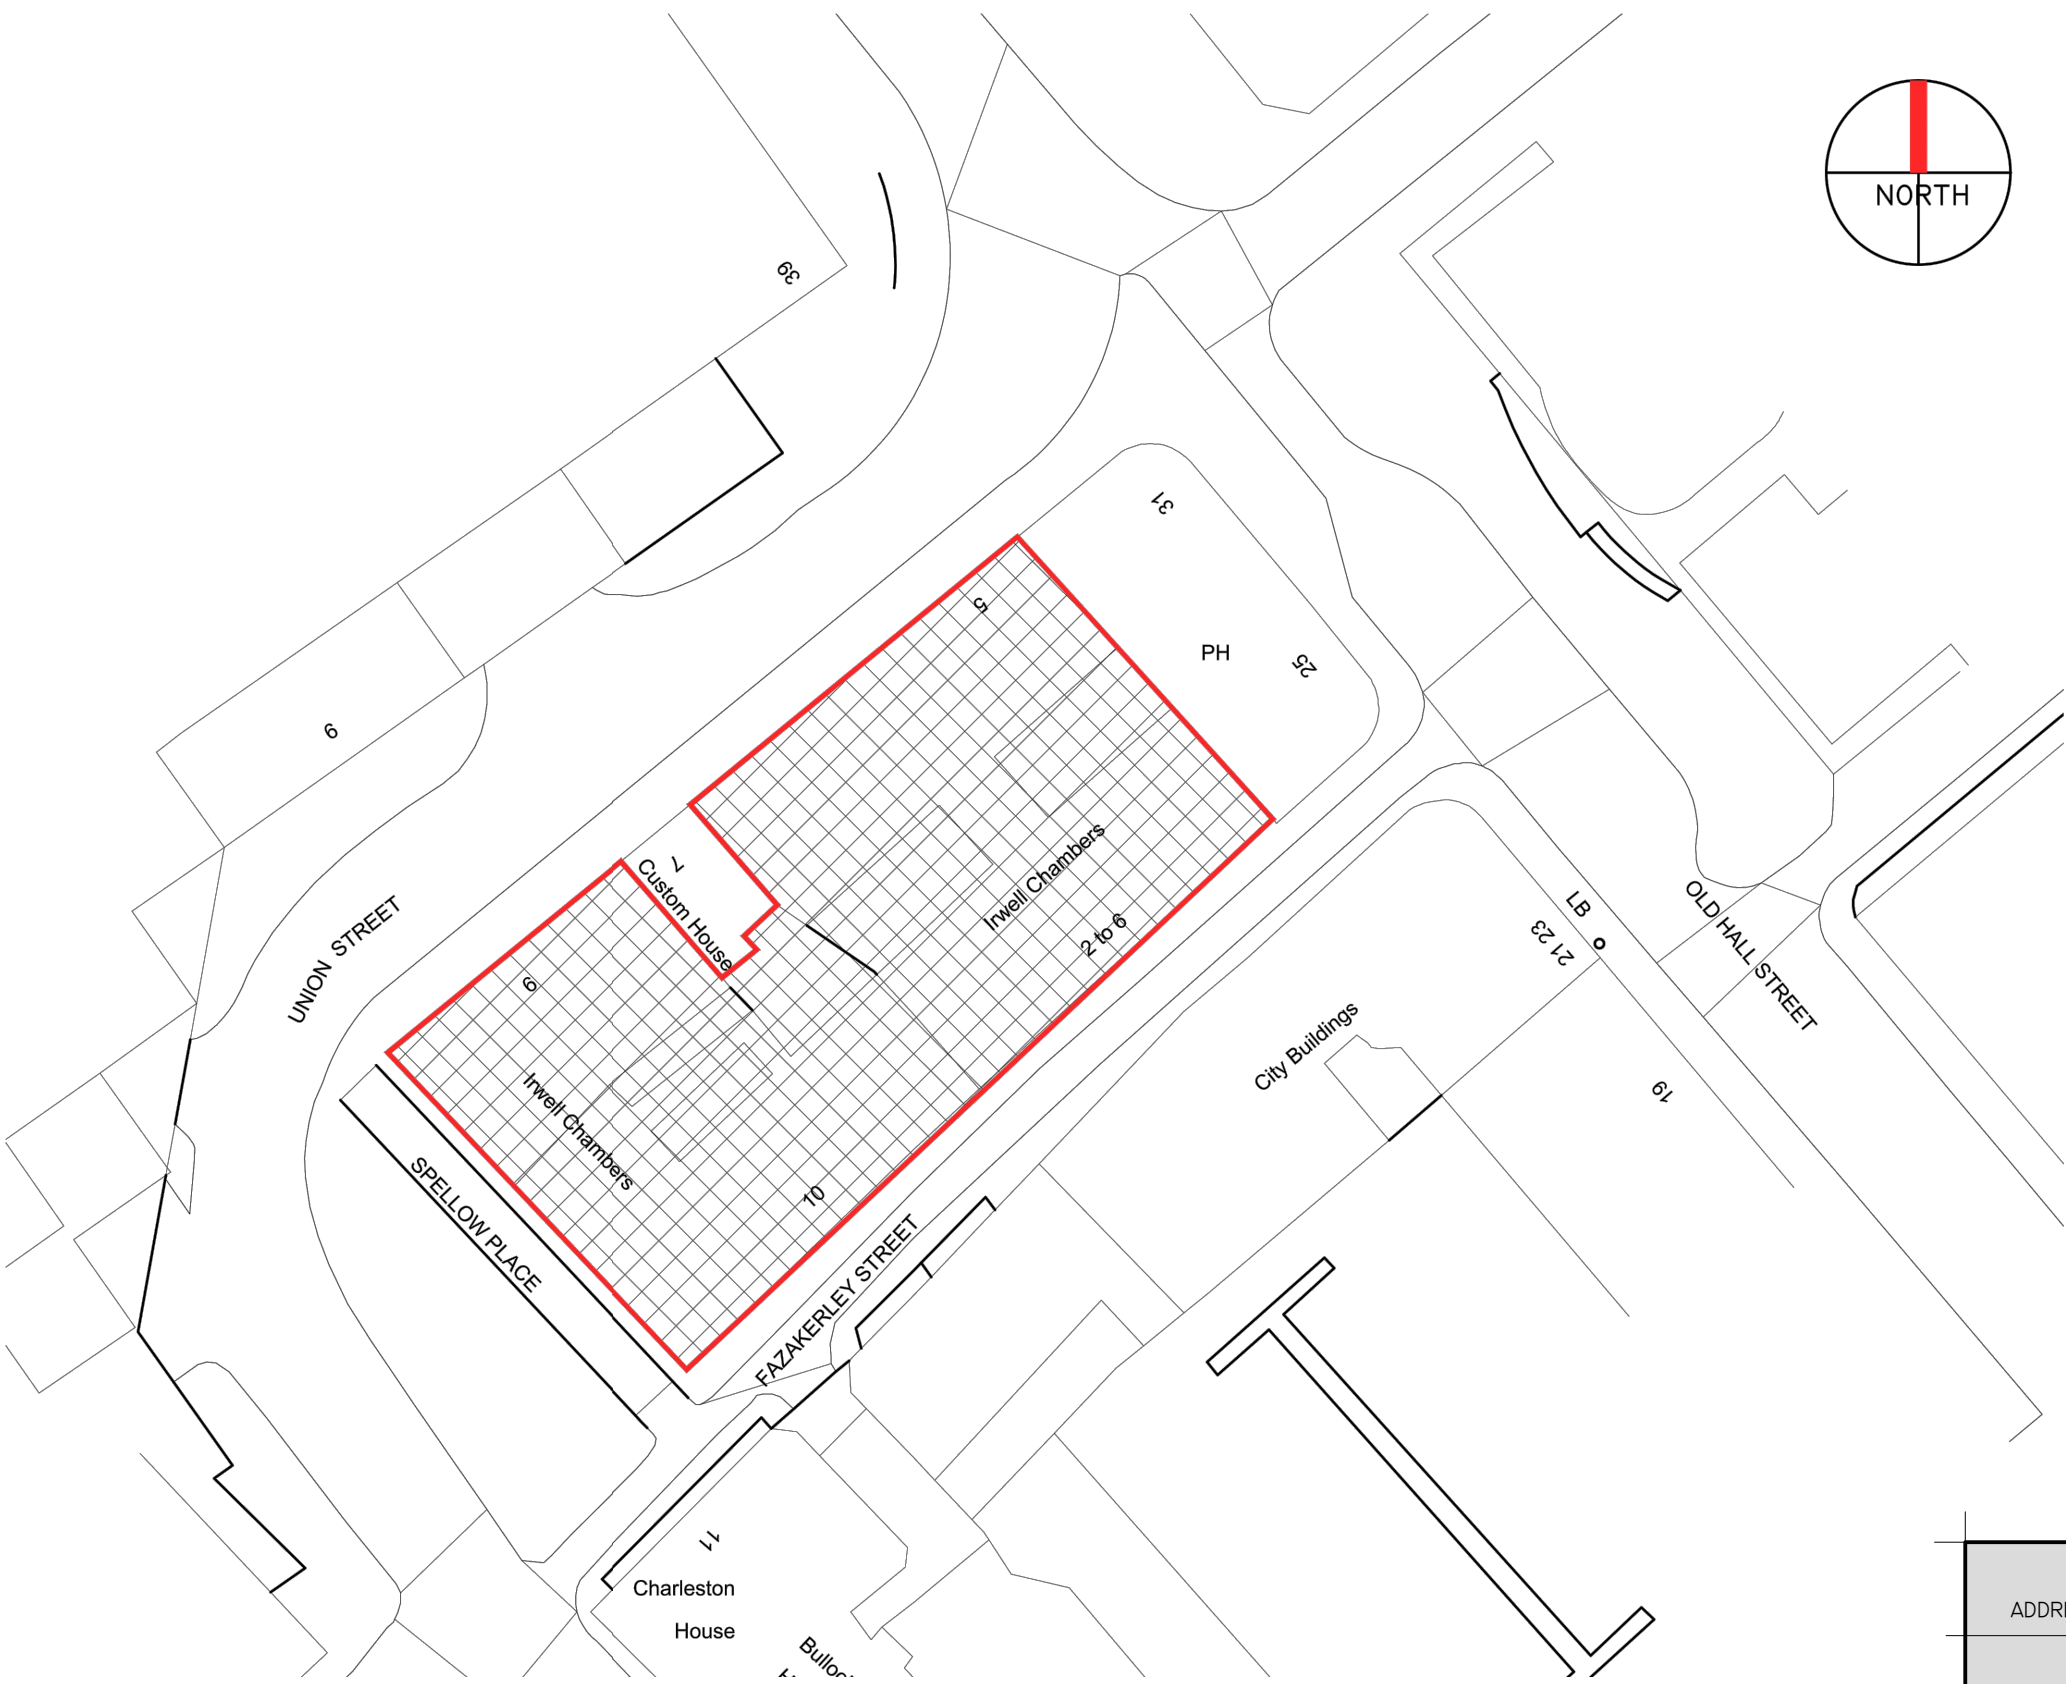

Block Plan

ADDRESS:	SCALE:
PROPOSED EXTENSION AT IRWELL CHAMBERS, UNION ST., LIVERPOOL	1:200
CLIENT:	DATE:
MR. DANKS	JAN '17
DRAWING: FLOOR PLANS & BLOCK PLAN	No. T369-13B