



COPYRIGHT OF THIS DRAWING IS VESTED IN THE ARCHITECT AND IT MUST NOT BE COPIED OR REPRODUCED WITHOUT CONSENT. FIGURED DIMENSIONS ONLY ARE TO BE TAKEN FROM THIS DRAWING. ALL CONTRACTORS MUST VISIT THE SITE AND BE RESPONSIBLE FOR TAKING AND CHECKING ALL DIMENSIONS RELATIVE TO THEIR WORK. SPACE INVADER DESIGN LTD ARE TO BE ADVISED OF ANY VARIATION BETWEEN DRAWINGS AND SITE CONDITIONS. DO NOT SCALE OFF THIS DRAWING IF IN DOUBT ASK

ALL ELEMENTS OF DESIGN, CONSTRUCTION, INSTALLATION AND MAINTENANCE FOR THIS SCHEME MUST COMPLY WITH MOTT MACDONALDS PROPOSED SKA RATING CRITERIA. CO-ORDINATION WITH MOTT MACDONALD SKA ASSESSOR REQUIRED FOR FURTHER DETAILS.

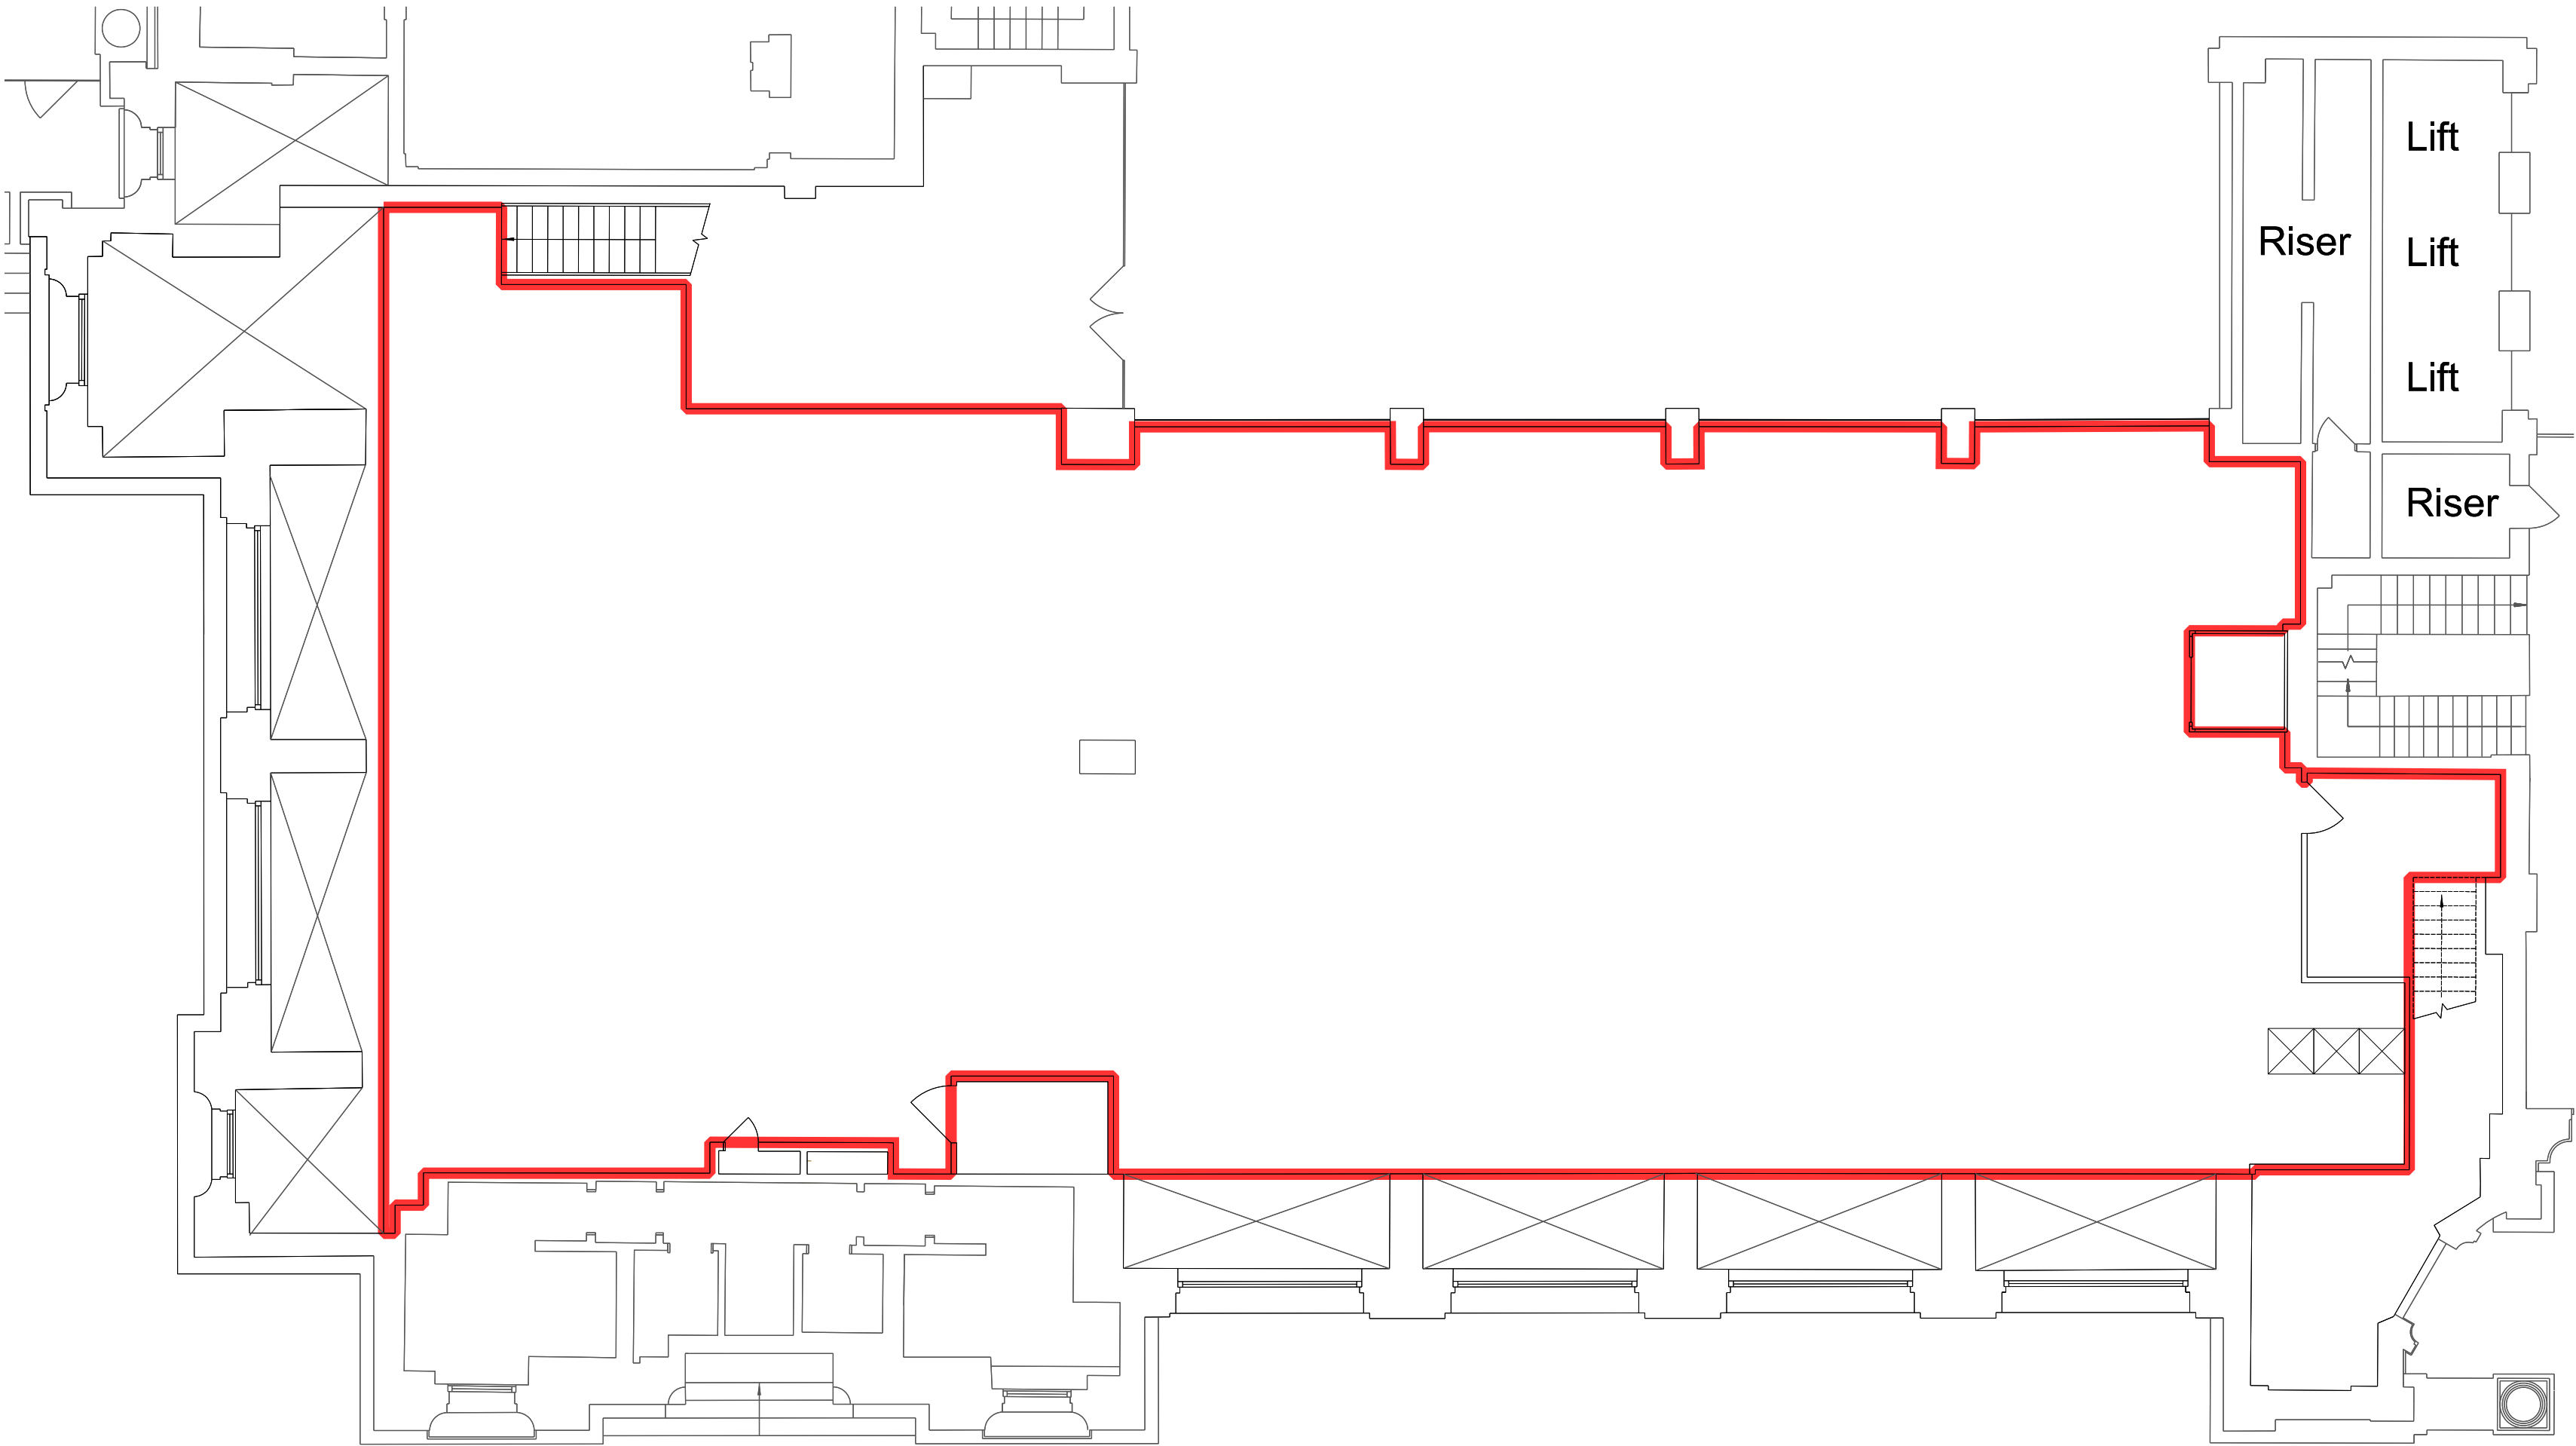

MOTT MACDONALD USEABLE AREA BOUNDARY LINE
ANY WORKS FOR THE MOTT MACDONALD OCCUPATION IN THE ROYAL LIVER BUILDING, LIVERPOOL, WILL BE RELATING TO DESIGNS THAT FALL WITHIN THE INDICATED BOUNDARY LINE ONLY
REFER TO RELEVANT SERIES TENDER DRAWINGS (35 SERIES - CEILINGS, 42 SERIES - WALLS, 43 SERIES - FLOOR, 80 SERIES - GA) FOR PROPOSED EXTENT OF DESIGN

LOCATION WITHIN THE ROYAL LIVER BUILDING

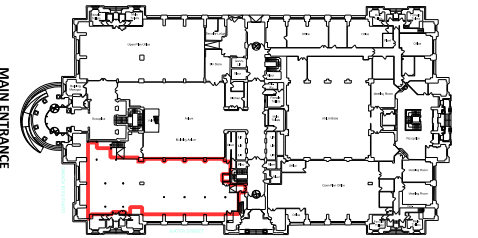

CLIENT LOGO:

REVISION:	DETAILS:	DATE:

PROJECT: Royal Liver Building, Liverpool	
CLIENT: Mott MacDonald	
DRAWING TITLE: Mezzanine Level - As existing	
PROJECT NUMBER: 15083	DRAWING NUMBER: 00_201
SCALE: 1:100@A2	REVISION: -
DRAWN DATE: 26/02/2016	DRAWN BY: DM
ISSUE: TENDER	CHECKED: GK



**2 COMMERCIAL STREET, CASTLEFIELD,
MANCHESTER. M15 4RQ**
OFFICE | 0161 819 2504
EMAIL | INFO@SPACEINVADERDESIGN.CO.UK
WEB | WWW.SPACEINVADERDESIGN.CO.UK