



Do Not Scale

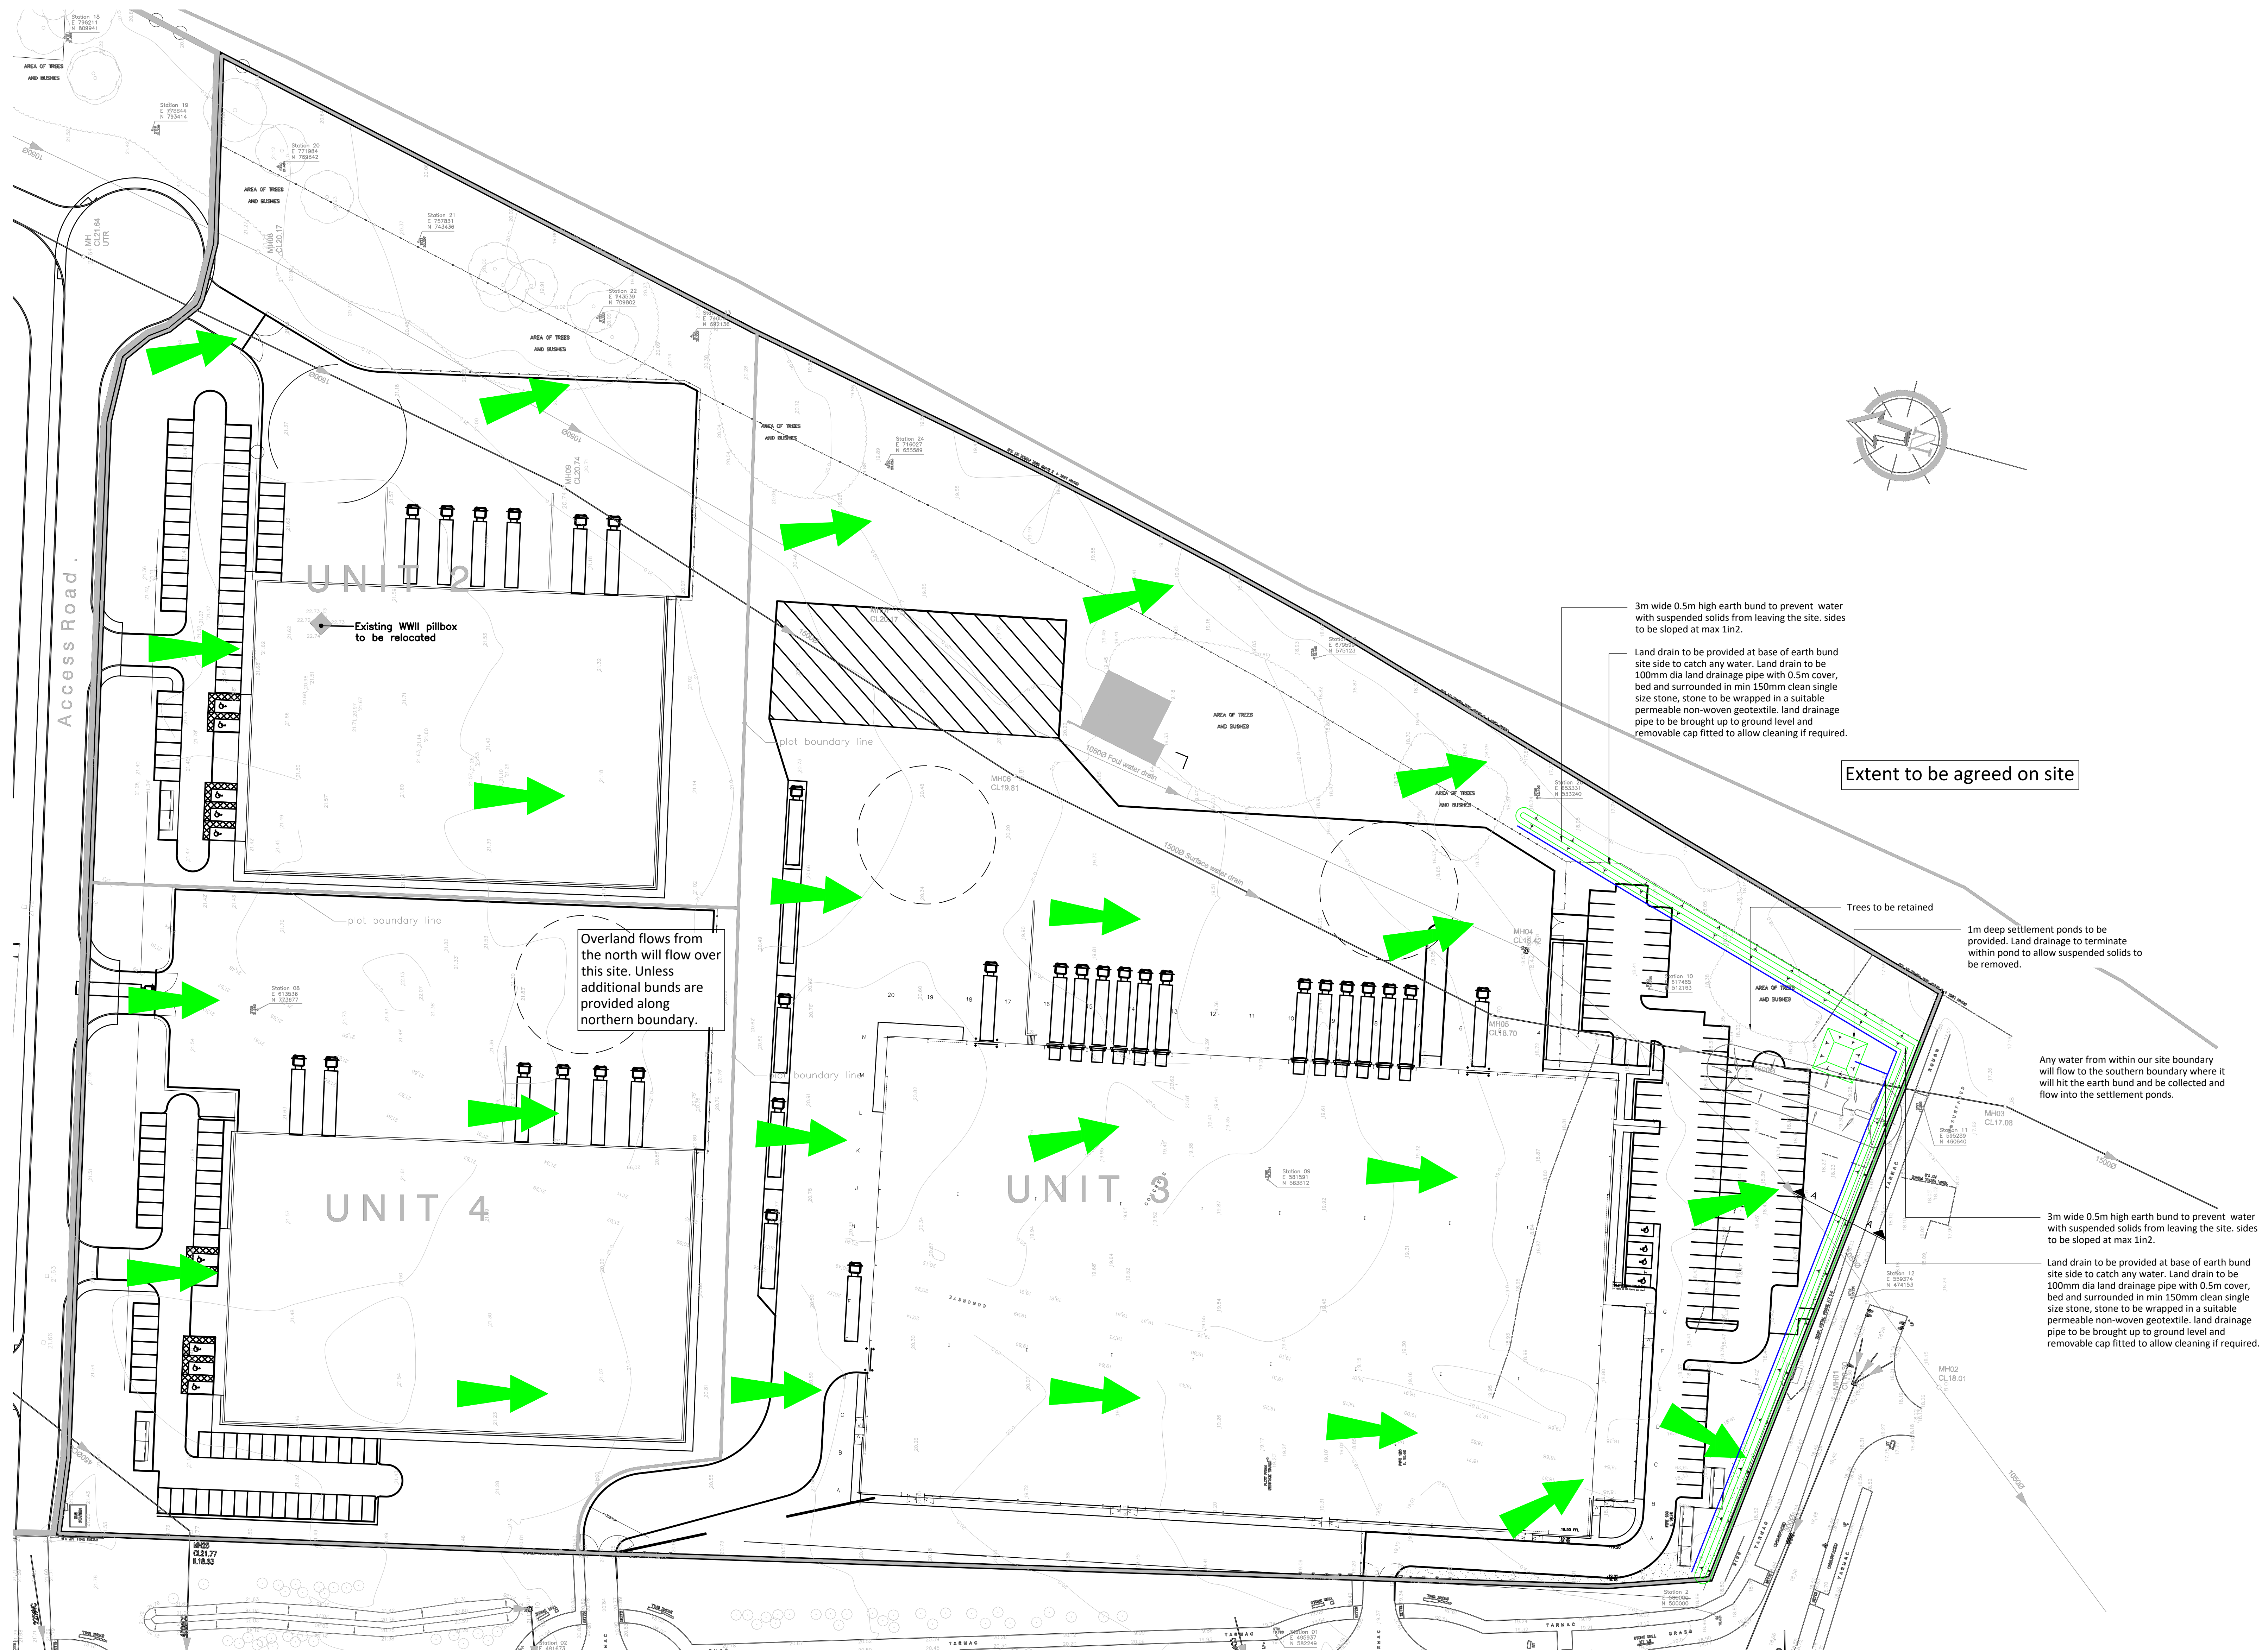

Land drain to be provided at base of earth bund site side to catch overland flow. Land drain to be 100mm dia perforated pipe with 0.5m cover, bed and surrounded in min 150mm clean single size stone, stone to be wrapped in a suitable permeable non-woven geotextile. Land drainage pipe to be brought up to ground level and removable cap fitted to allow cleaning if required.

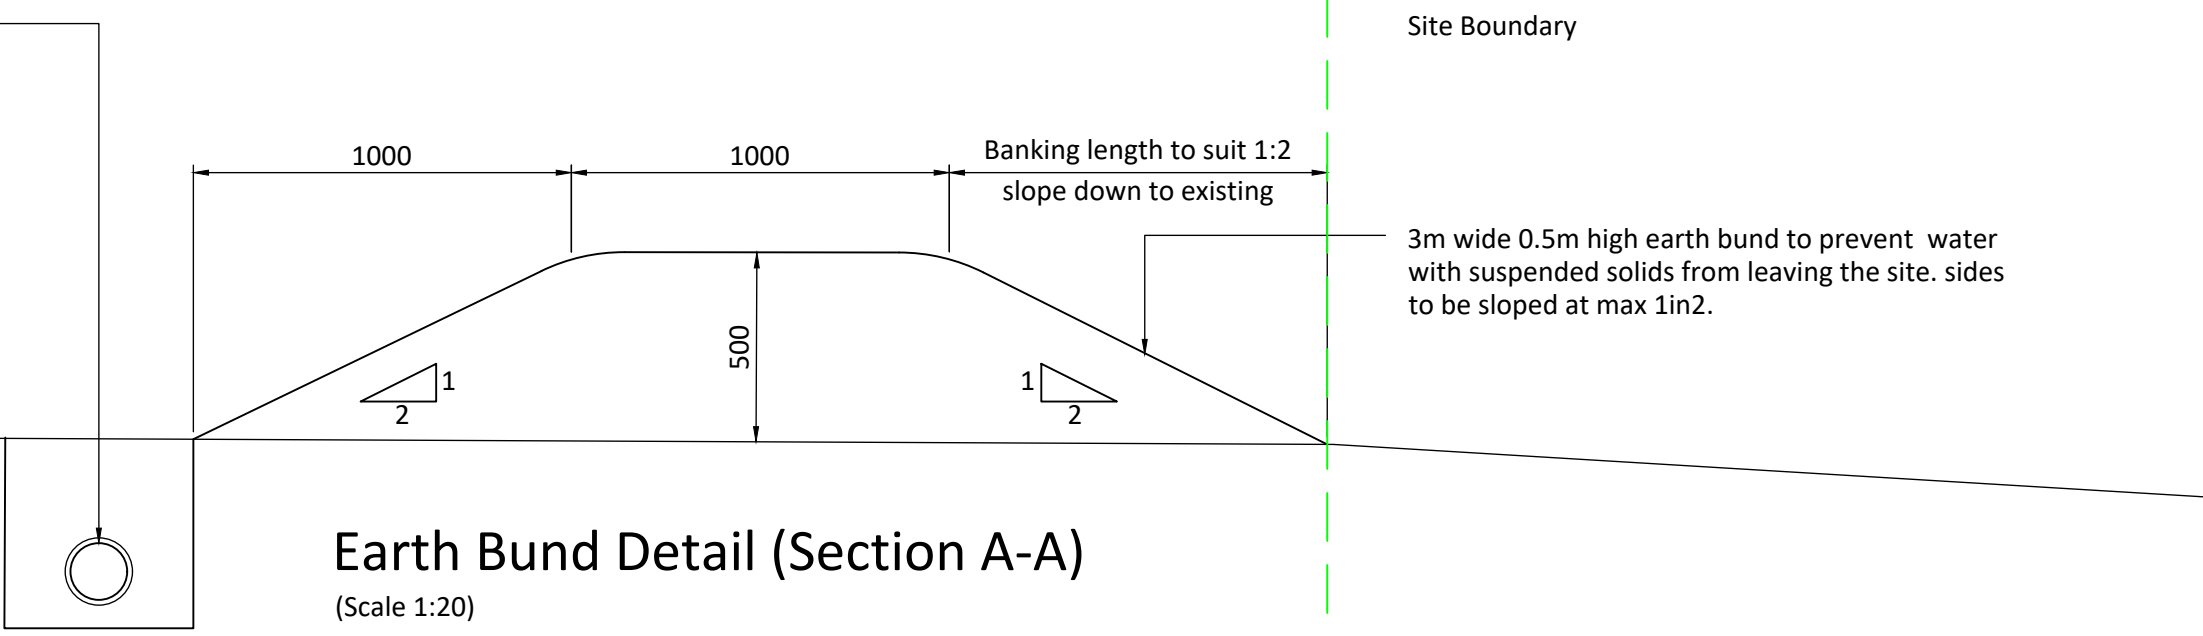


Earth Bund Detail (Section A-A)

DESIGN REVIEW			
Design review by:	**	Checked by:	**

Residual hazards:

1. For general notes refer to drawing 002.

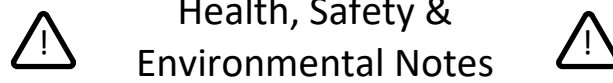

Drawing Notes

INSERT DRAWING NOTES

13.01.17	Drawing expanded to include units 2 and 4	JE	EE	B
12.10.16	Updated to Construction Issue	JR	RNM	A
21.09.16	Initial Issue	JR	RP	P1
Date		By	Chkd	Rev



Speke - Phase 2

Overland Flood Flow and Water Cleansing During Construction

Client

CDP Limited

Scale @ A0	1:500	Drawn	JR	Checked	R
Date	August 2016	Status	Construction		

Org. No.	Rev.
01.16003-ACE-00-ZZ-DR-C-50-0195	B