




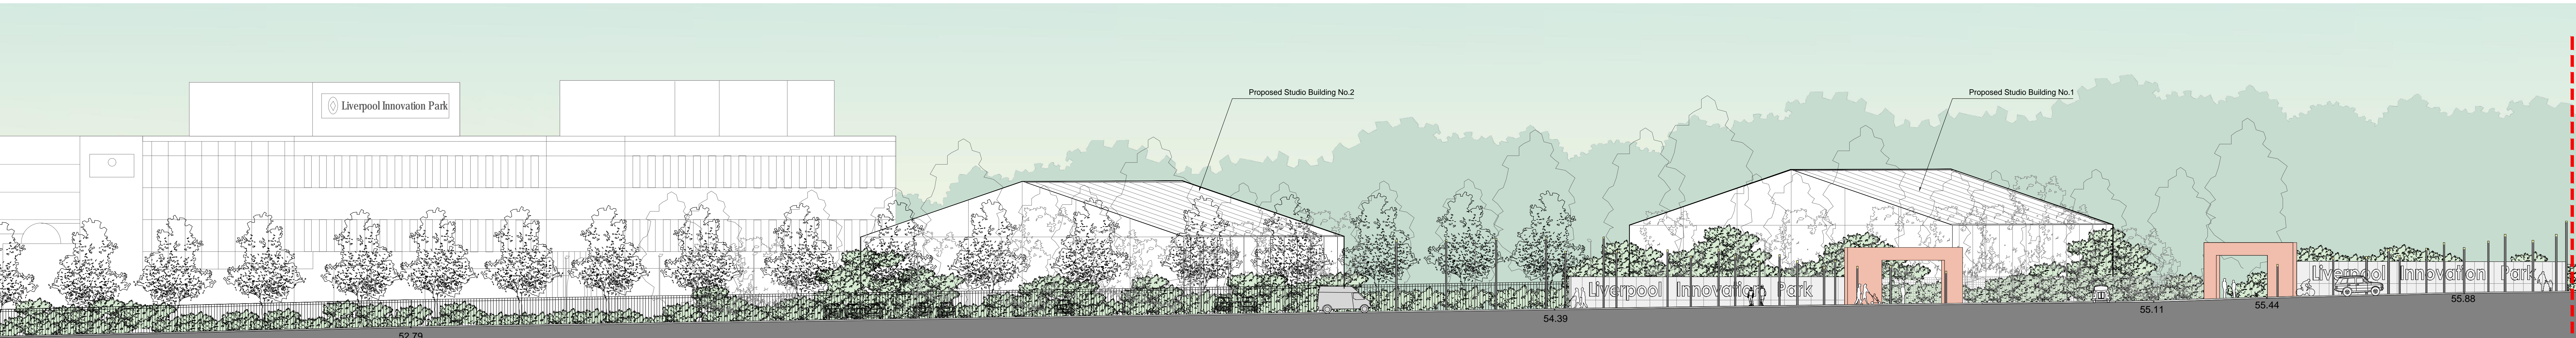


ELEV-1 SITE ELEVATION (EDGE LANE)
SCALE 1:200

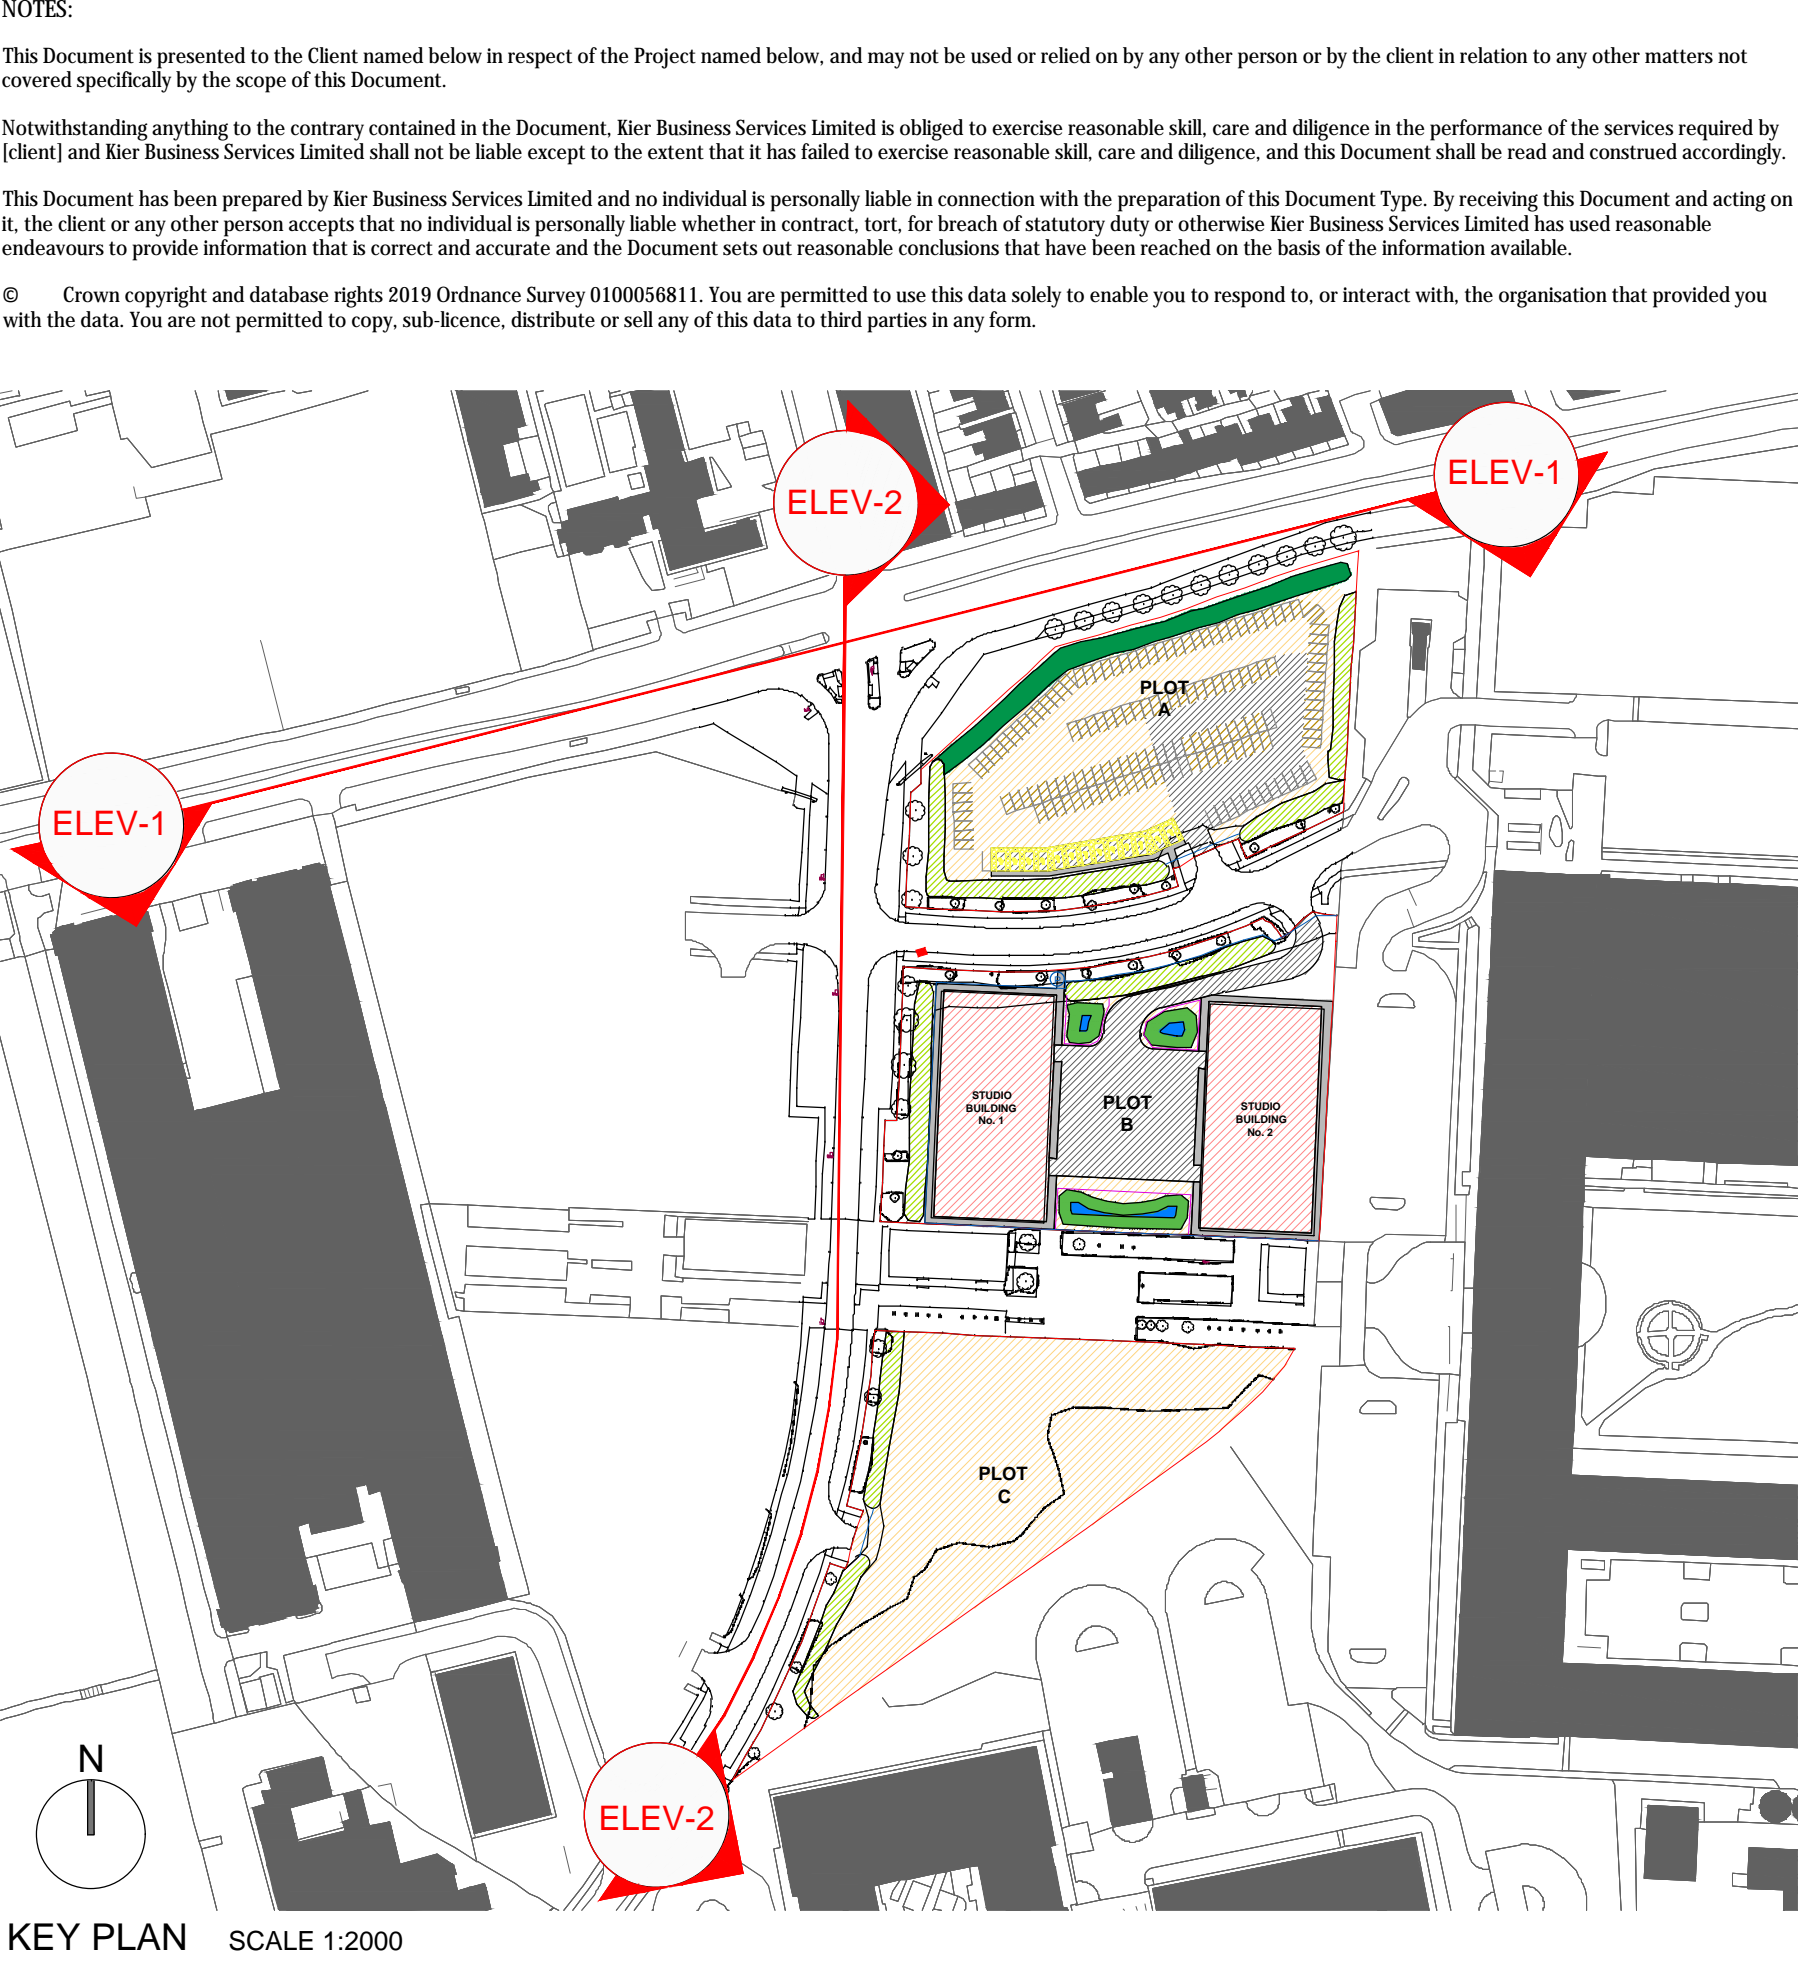

ELEV-1 SITE ELEVATION (EDGE LANE)
SCALE 1:200

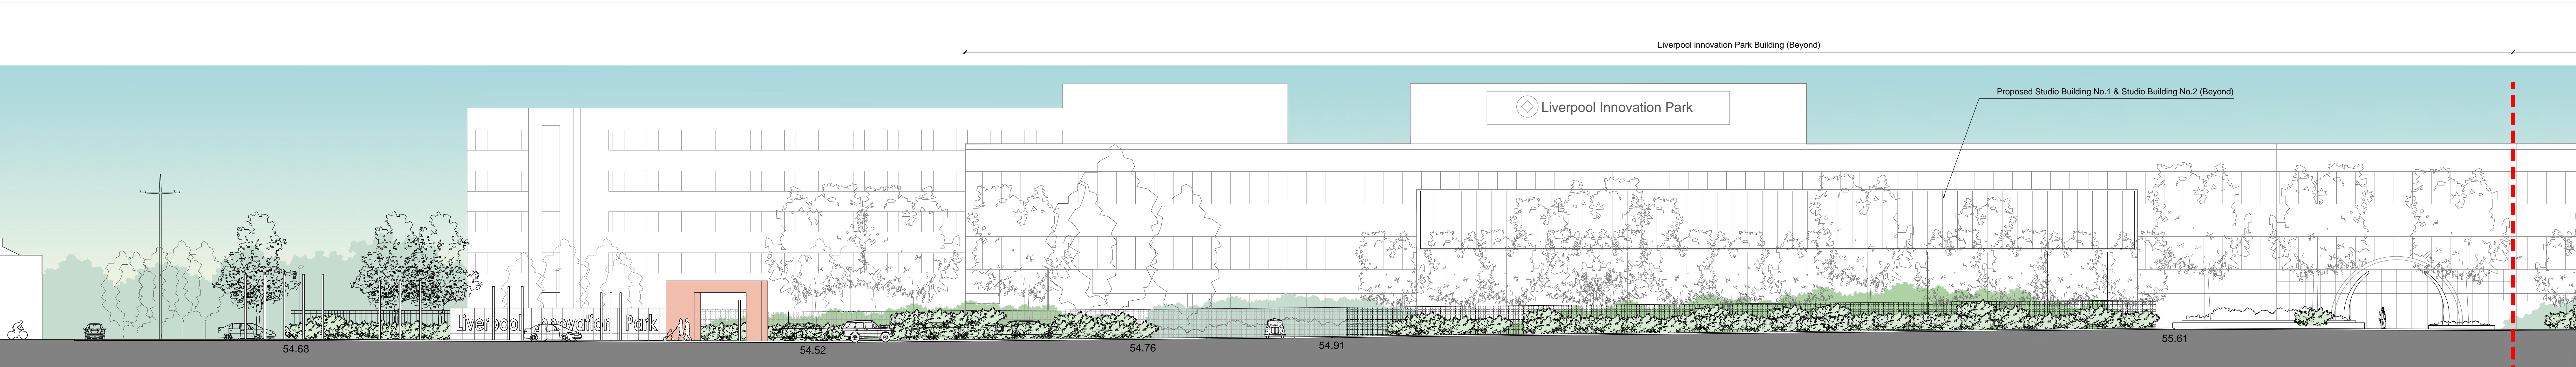

ELEV-2 SITE ELEVATION (INNOVATION BOULEVARD)
SCALE 1:200

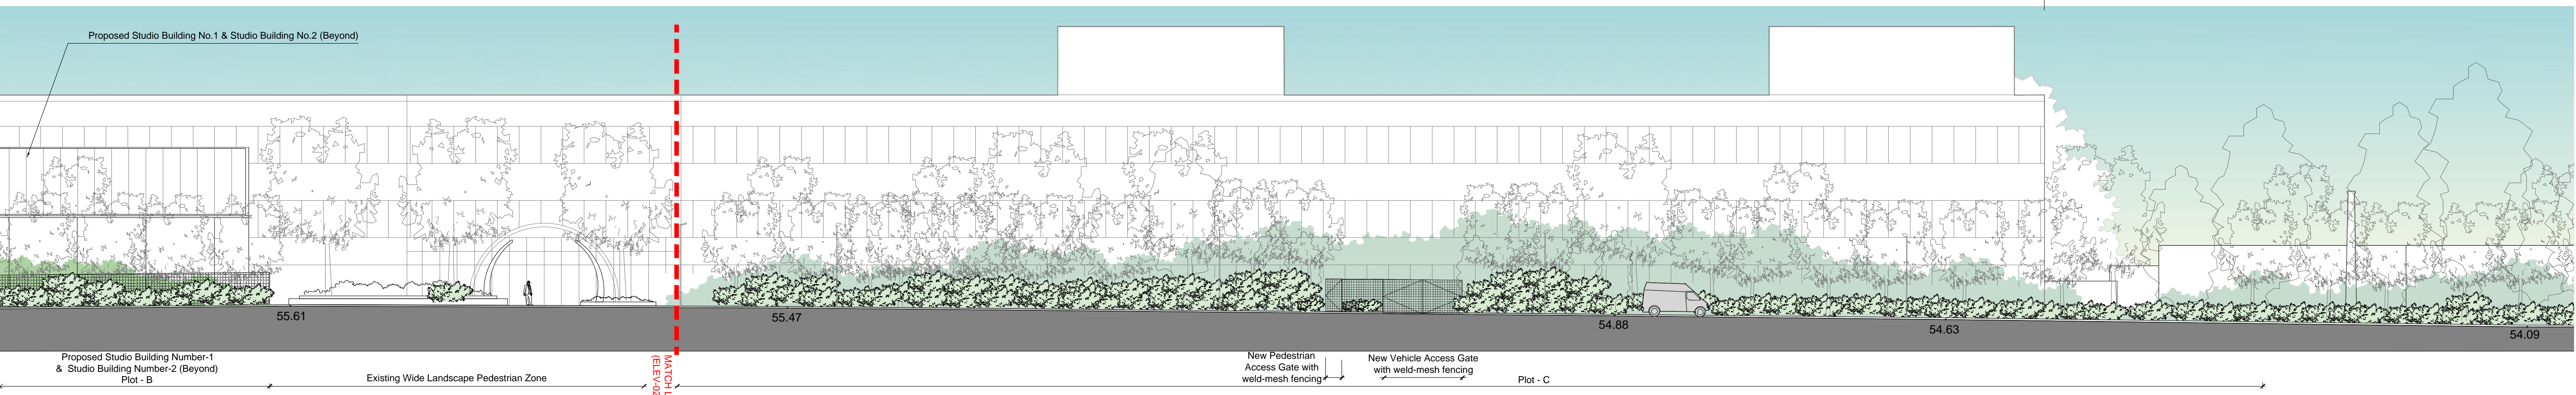

ELEV-2 SITE ELEVATION (INNOVATION BOULEVARD)
SCALE 1:200

