


LOWER GROUND FLOOR
GIA 148M2

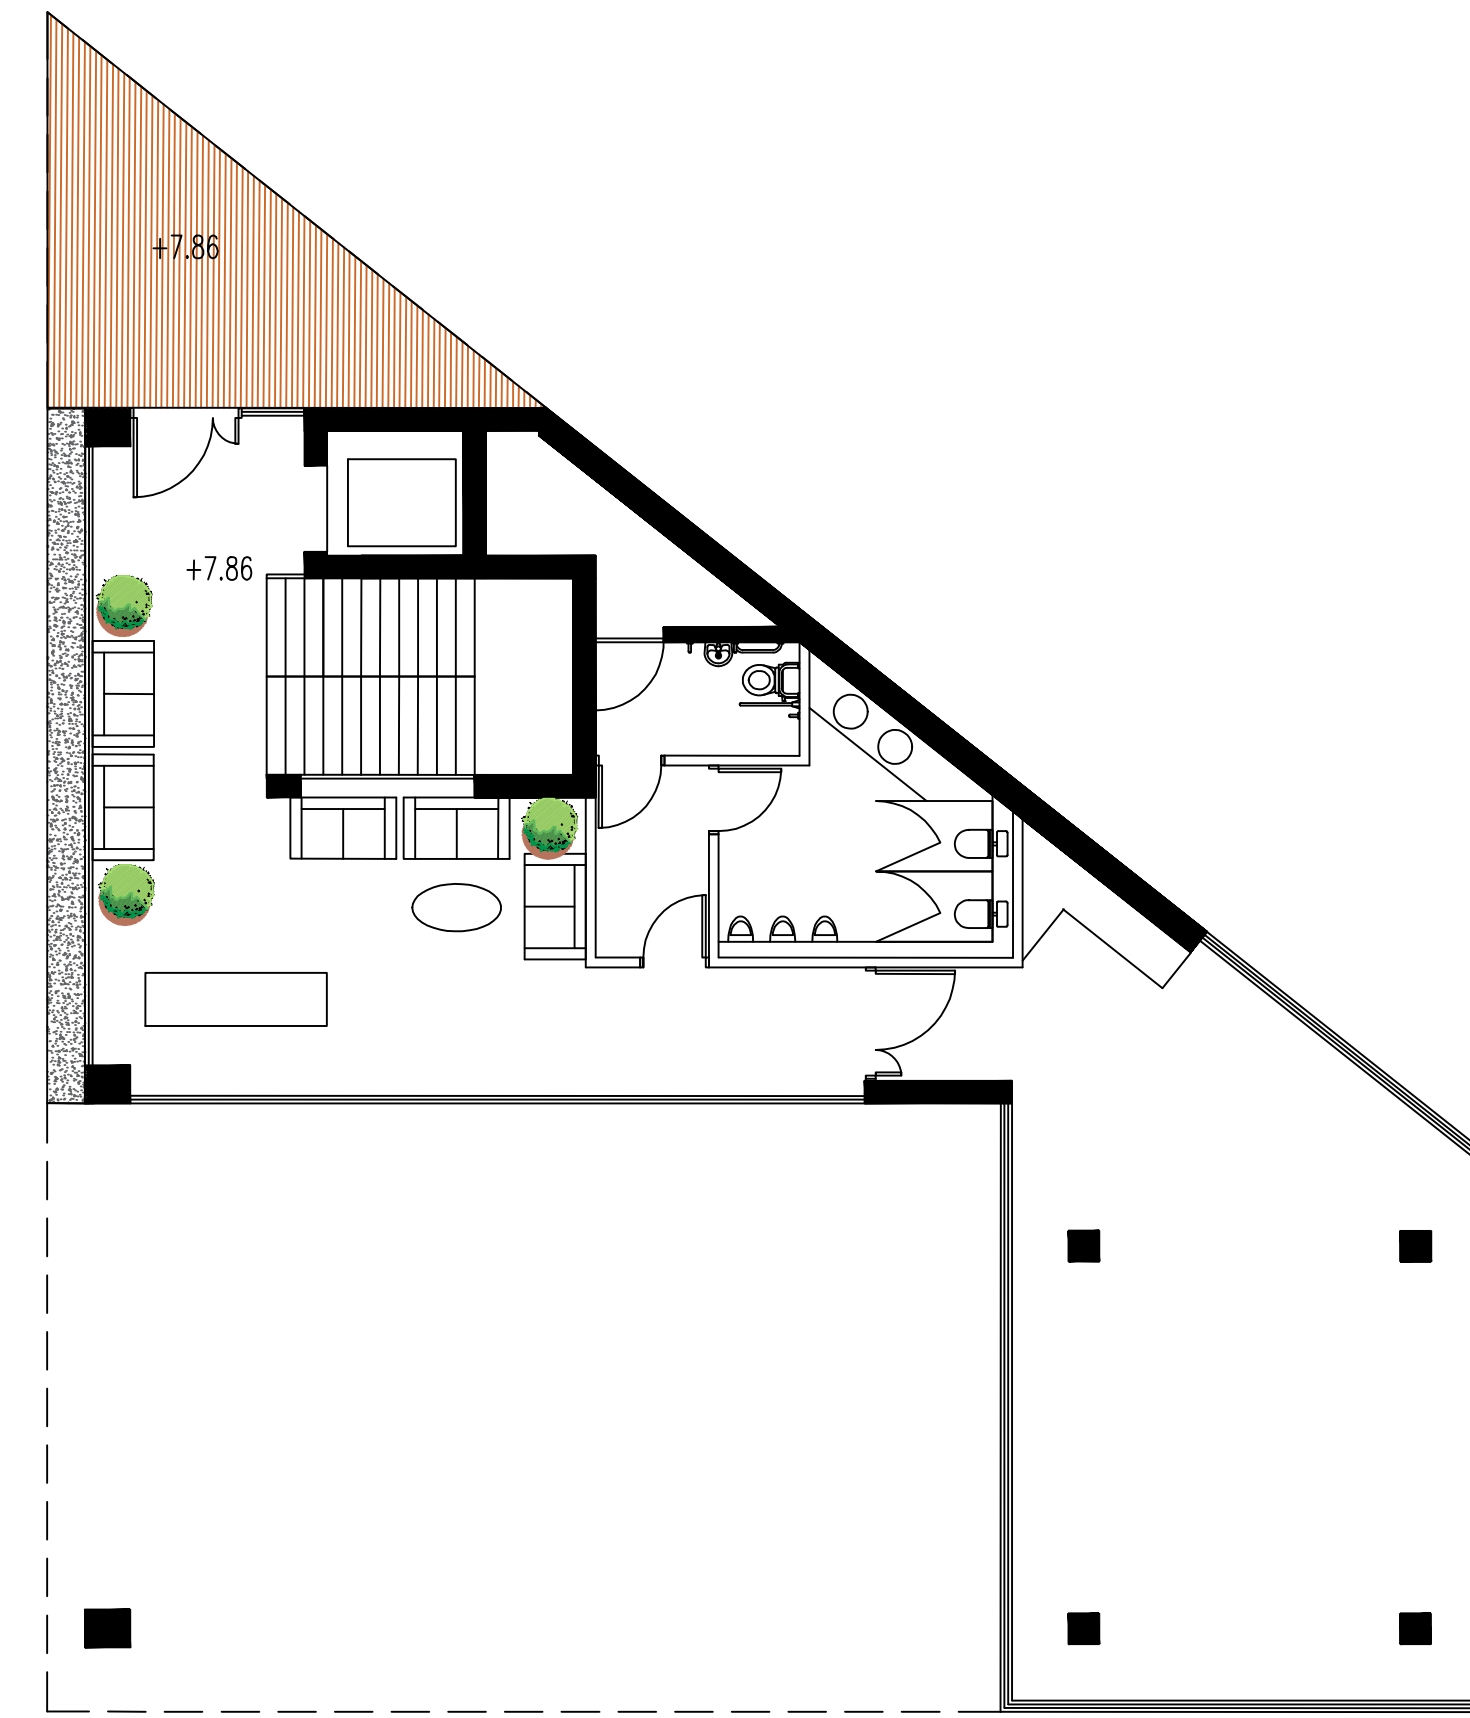

UPPER GROUND FLOOR
GIA 148M2