


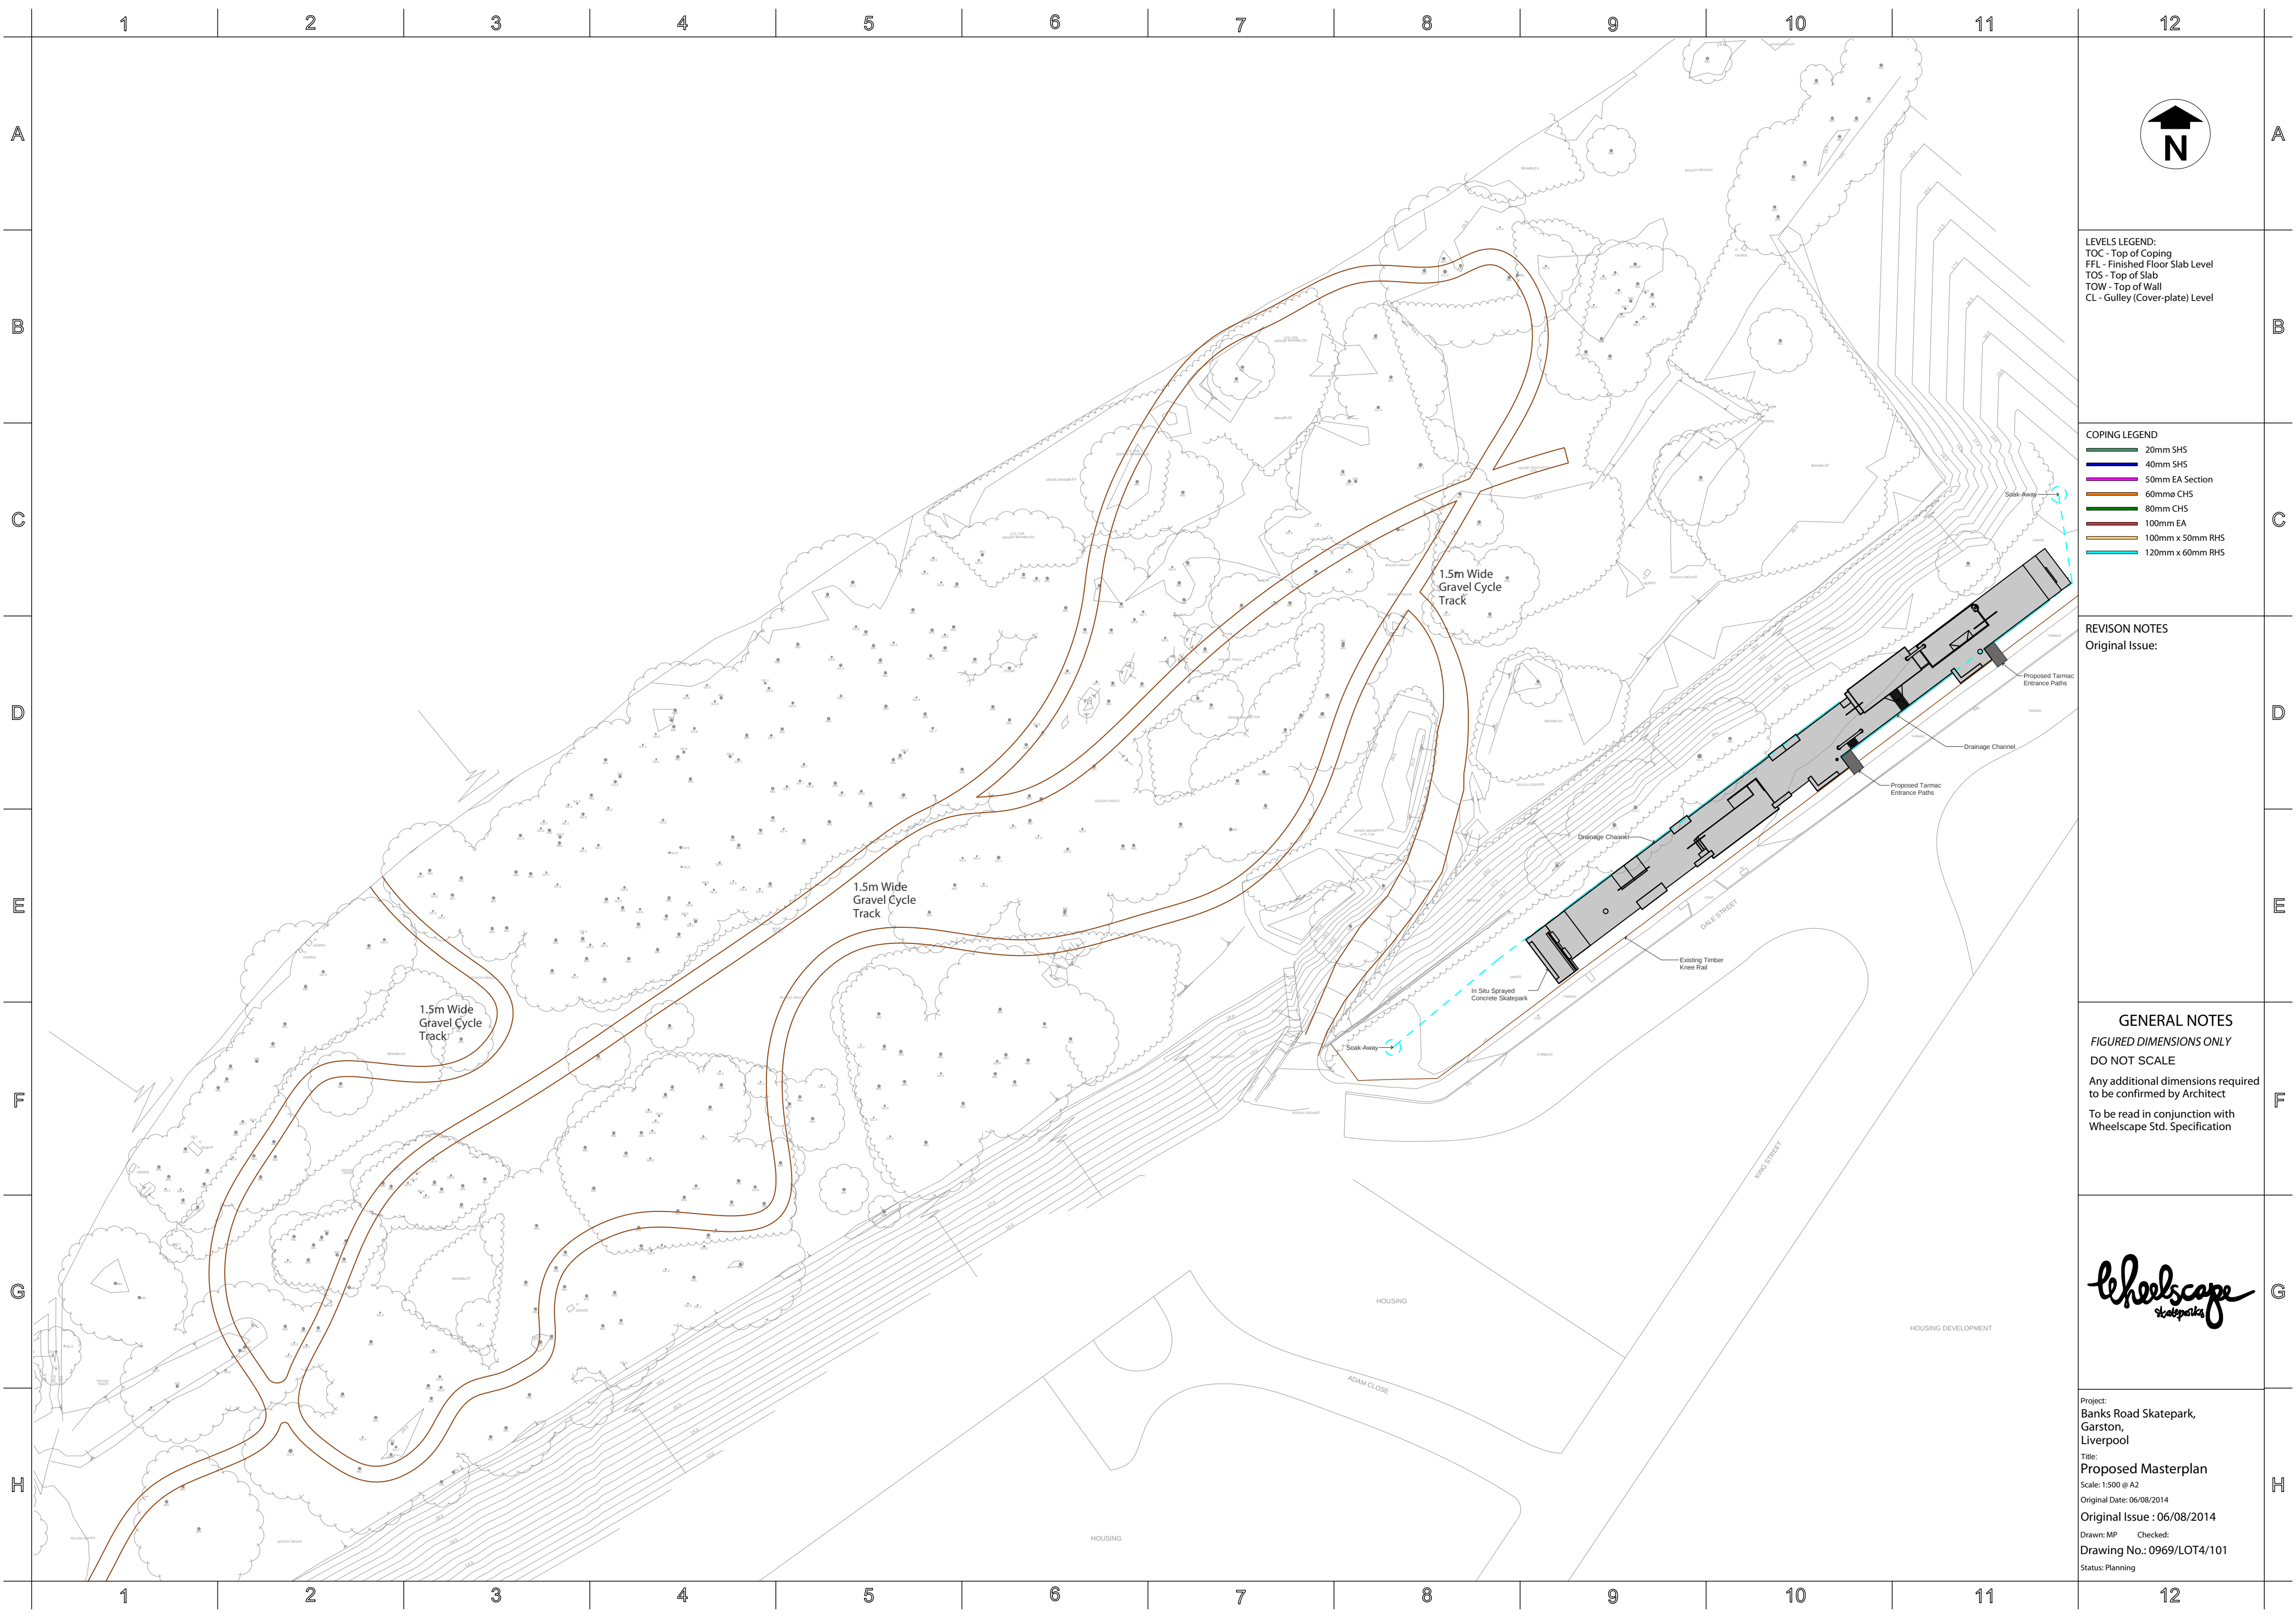

LEVELS LEGEND:
TOC - Top of Copping
FFL - Finished Floor Slab Level
TOS - Top of Slab
TOW - Top of Wall
CL - Gully (Cover-plate) Level

COPING LEGEND
20mm SHS
40mm SHS
50mm EA Section
60mm CHS
80mm CHS
100mm EA
100mm x 50mm RHS
120mm x 60mm RHS

REVISION NOTES
Original Issue:

GENERAL NOTES
FIGURED DIMENSIONS ONLY
DO NOT SCALE
Any additional dimensions required to be confirmed by Architect
To be read in conjunction with
Wheelscape Std. Specification



Project:
Banks Road Skatepark,
Garston,
Liverpool
Title:
Proposed Masterplan
Scale: 1:500 @ A2
Original Date: 06/08/2014
Original Issue : 06/08/2014
Drawn: MP Checked:
Drawing No.: 0969/LOT4/101
Status: Planning