



25NO. 450mm DIA. PILES TO OB
COMPOUND SLAB

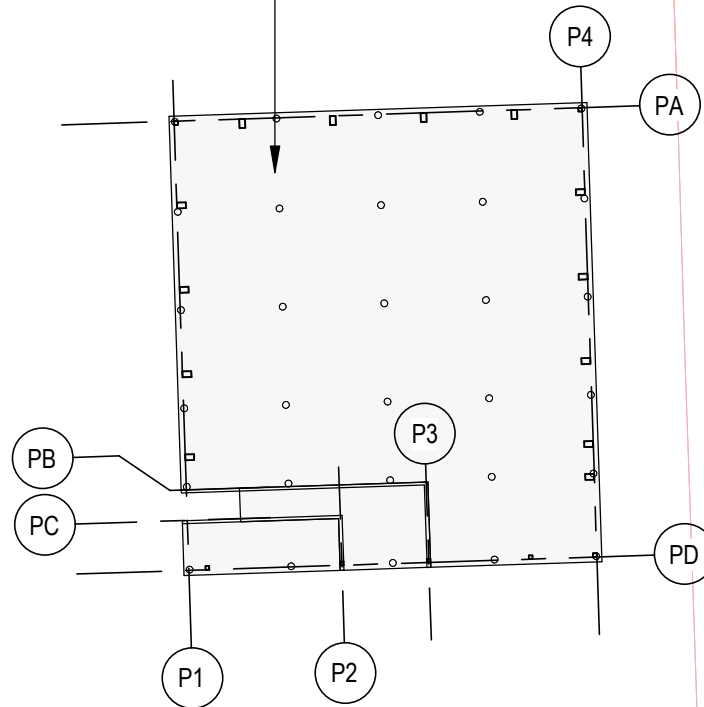

600mm DIA. SECANT
PILED RETAINING
WALL WITH
900x900mm DP.
CAPPING BEAM

FOUNDATION LAYOUT
SCALE 1:500

R.C. PILE CAP SCHEDULE				
REF	SIZE	DEPTH (mm)	WIDTH (mm)	LENGTH (mm)
PC01	600Ø R.C. 1-PILE CAP	1400	900	900
PC02	600Ø R.C. 2-PILE CAP	1400	900	2700
PC02A	600Ø R.C. 2-PILE CAP - 1300W	1400	1300	2700
PC02B	600Ø R.C. 2-PILE CAP - 1700W	1400	1700	2700
PC02C	600Ø R.C. 2-PILE CAP - 2450W	1400	2450	2700
PC02D	600Ø R.C. 2-PILE CAP 1800DP	1800	900	2700
PC02E	600Ø R.C. 2-PILE CAP - 1300W, 1800DP	1800	1300	2700
PC02F	600Ø R.C. 2-PILE CAP - 3100L	1400	900	3100
PC02G	600Ø R.C. 2-PILE CAP	1400	1200	2700
PC03	600Ø R.C. 3-PILE CAP	1400	2475	2700
PC03A	600Ø R.C. 3-PILE CAP - Thickened 400	1400	2825	2700
PC03B	600Ø R.C. 3-PILE CAP - Thickened 600	1400	3275	2700
PC03C	600Ø R.C. 3-PILE CAP	1400	2475	2700
PC03D	600Ø R.C. 3-PILE CAP, RECTANGULAR	1400	1650	4280
PC04	600Ø R.C. 4-PILE CAP	1400	2700	2700
PC04A	600Ø R.C. 4-PILE CAP, 3125x2700	1400	3125	2700
PC04C	600Ø R.C. 4-PILE CAP, 3200x2700	1400	2700	3200
PC05	600Ø R.C. 5-PILE CAP	1400	3450	3450
PC05A	600Ø R.C. 5-PILE CAP - Thickened 400	1400	2825	2700
PC06	600Ø R.C. 6-PILE CAP	1400	2700	4500
PC06A	600Ø R.C. 6-PILE CAP, 5700x400	1400	3400	5700
PC06B	600 R.C. 6-PILE CAP WIDENED	1400	4050	5700
PC06C	600Ø R.C. 6-PILE CAP - 3250W	1400	3250	4500

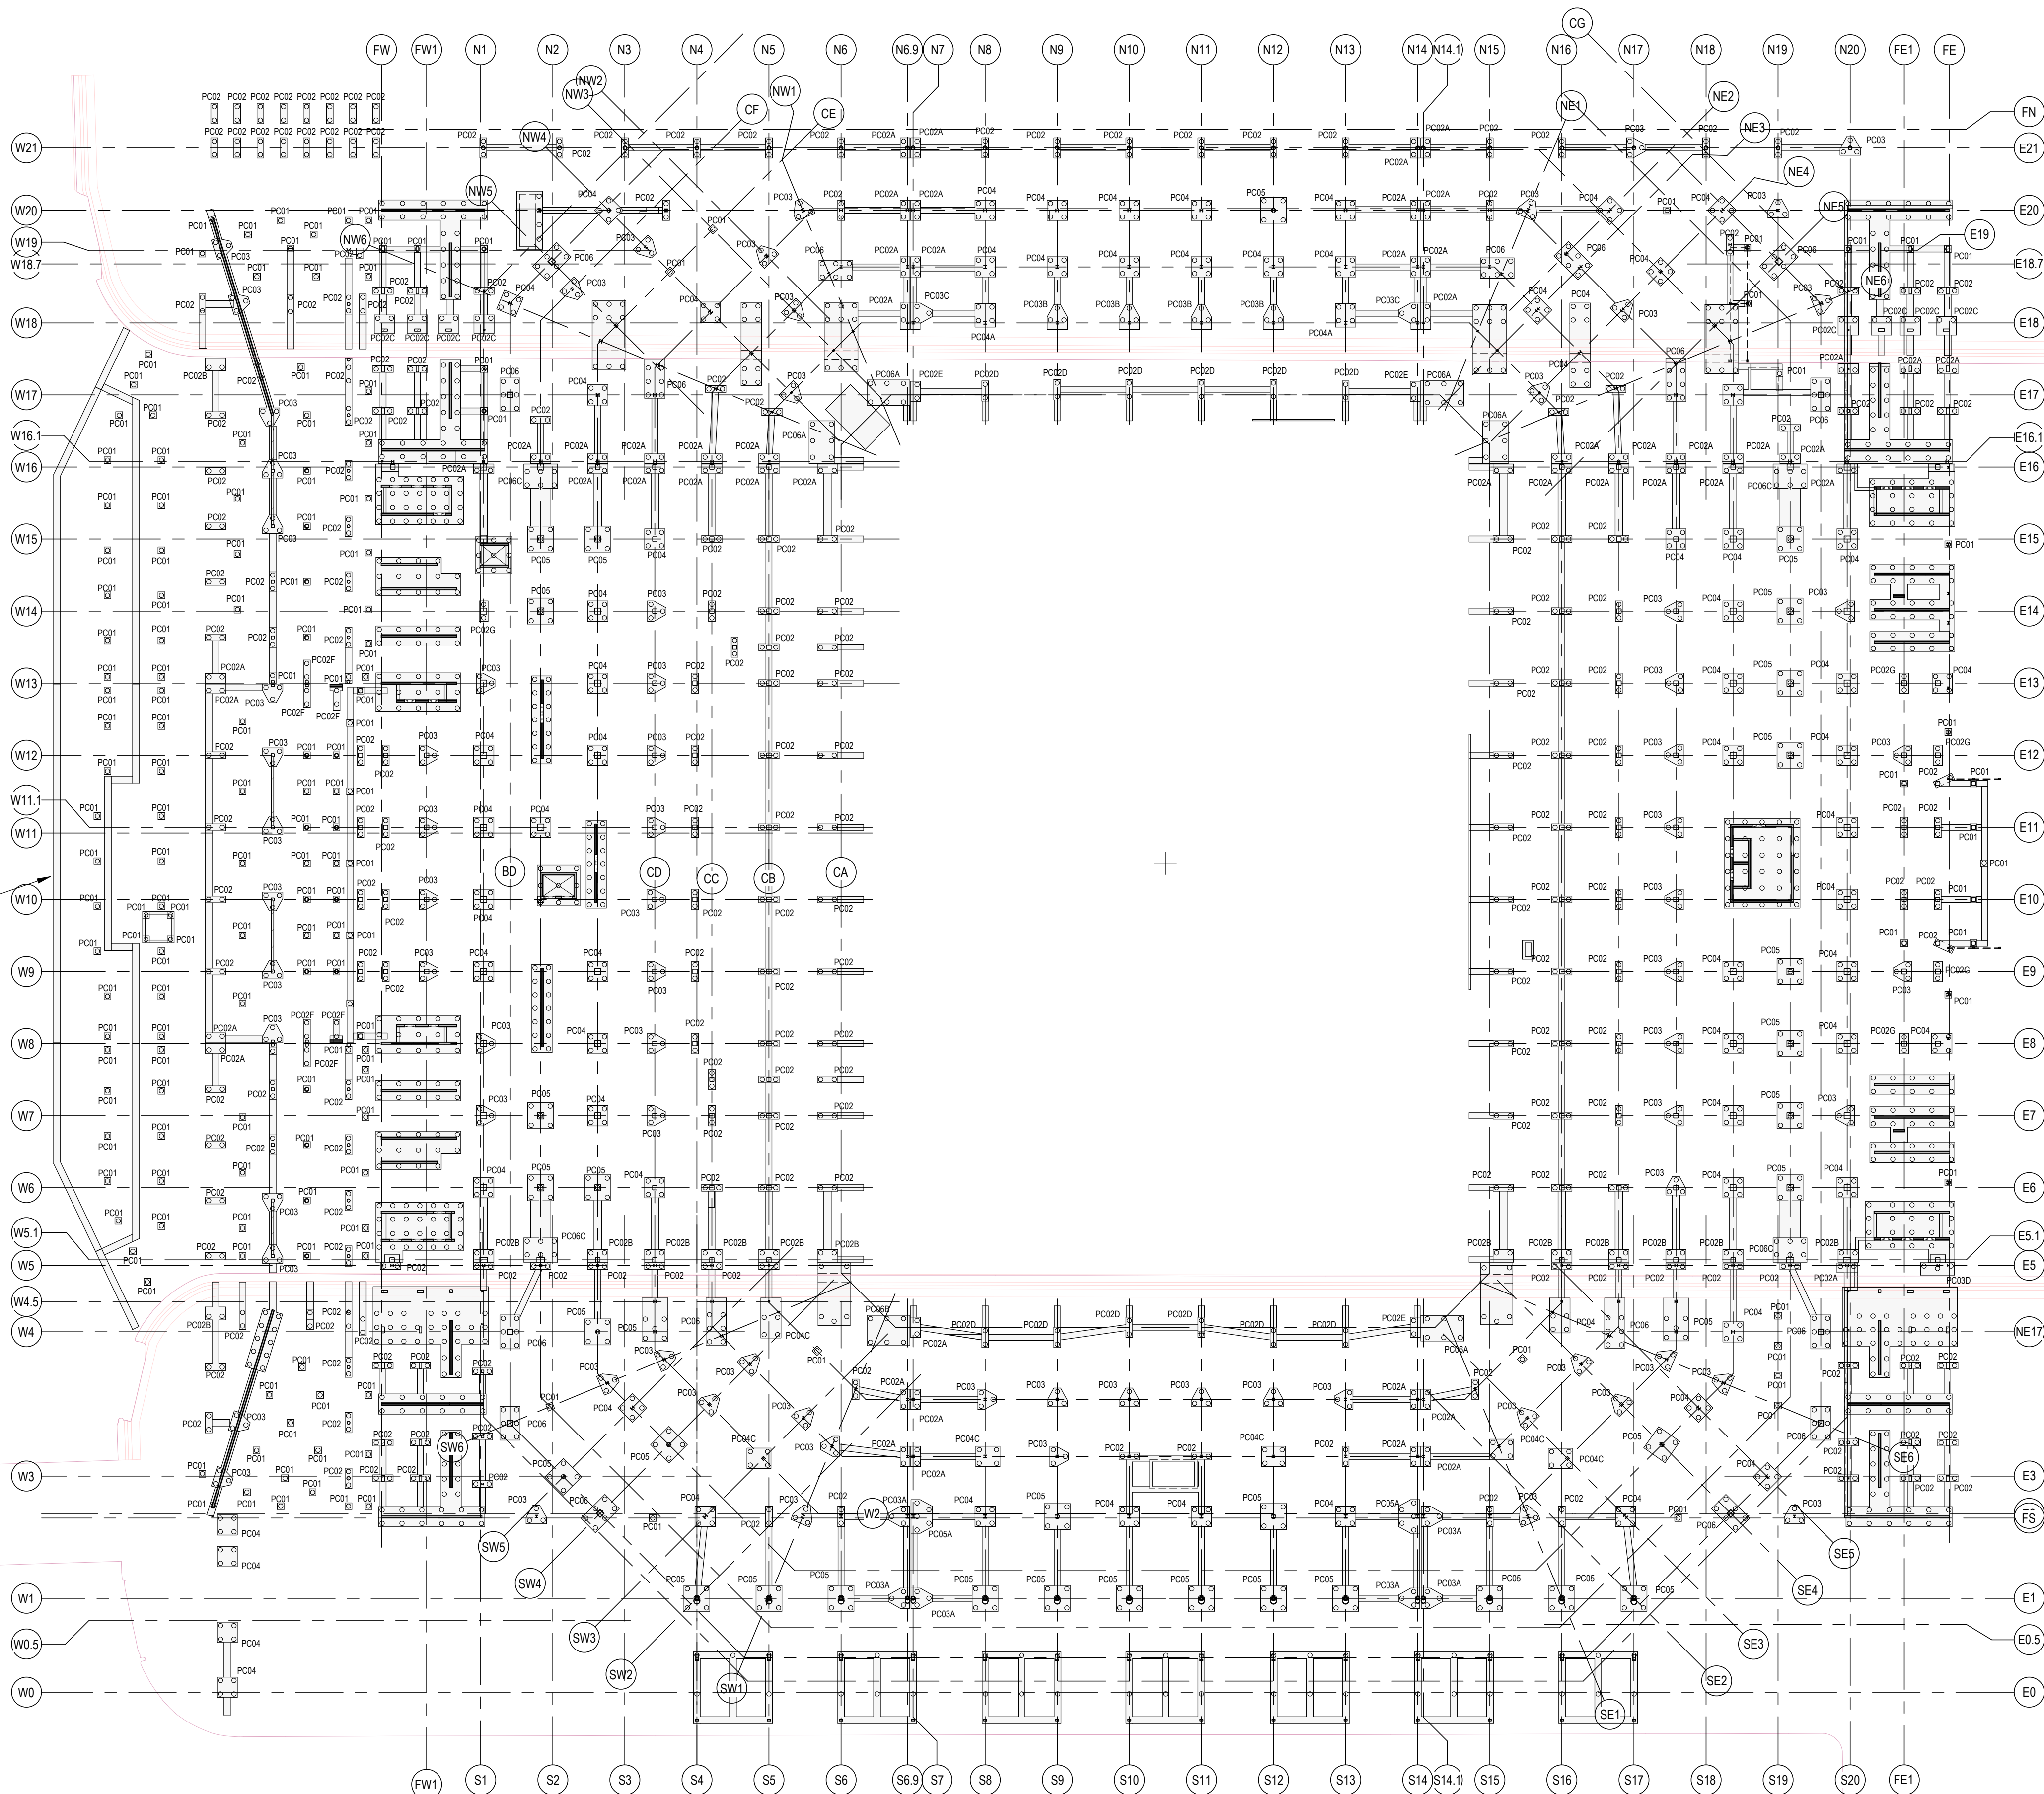

(FOR LOCAL AUTHORITY USE)

QR Code

WORK IN
PROGRESS



General Notes

No Description

SAFETY, HEALTH AND ENVIRONMENT INFORMATION
Brief details on the identified hazard symbol referencing the unusual residual hazards / risks are listed above.

Rev	Description	CE	TF	Date
P04	UPDATED PLANNING ISSUE	CE	TF	09.10.20
P03	UPDATED PLANNING ISSUE	CE	TF	11.06.20
P02	UPDATED TO SHOW WEST WHARF CAR PARK FOUNDATIONS	CE	TF	26.10.19
P01	PLANNING ISSUE	CE	TF	15.10.19

Client



Project Manager

Planning Consultant

GT GARDINER
& THEOBALD

CBRE

Main Contractor



Design Consultant



Structural / MEP / Infrastructure

BURO HAPOLD

Project Title

THE PEOPLE'S PROJECT

Drawing Title

Foundation Level
General Arrangement

Checked

TF

Drawn

CE

Designed

CS

Purpose of Issue

D3 - PLANNING

Model File Ref:

BMD01-BHE-ZZ-M3-S-CoreRevit

Drawing No

BMD01-BHE-XX-00-DR-S-0010

Scale A0 (841x1189)

1 : 500

Status

D3

Revision No

P04