



Ground Floor Plan As Proposed

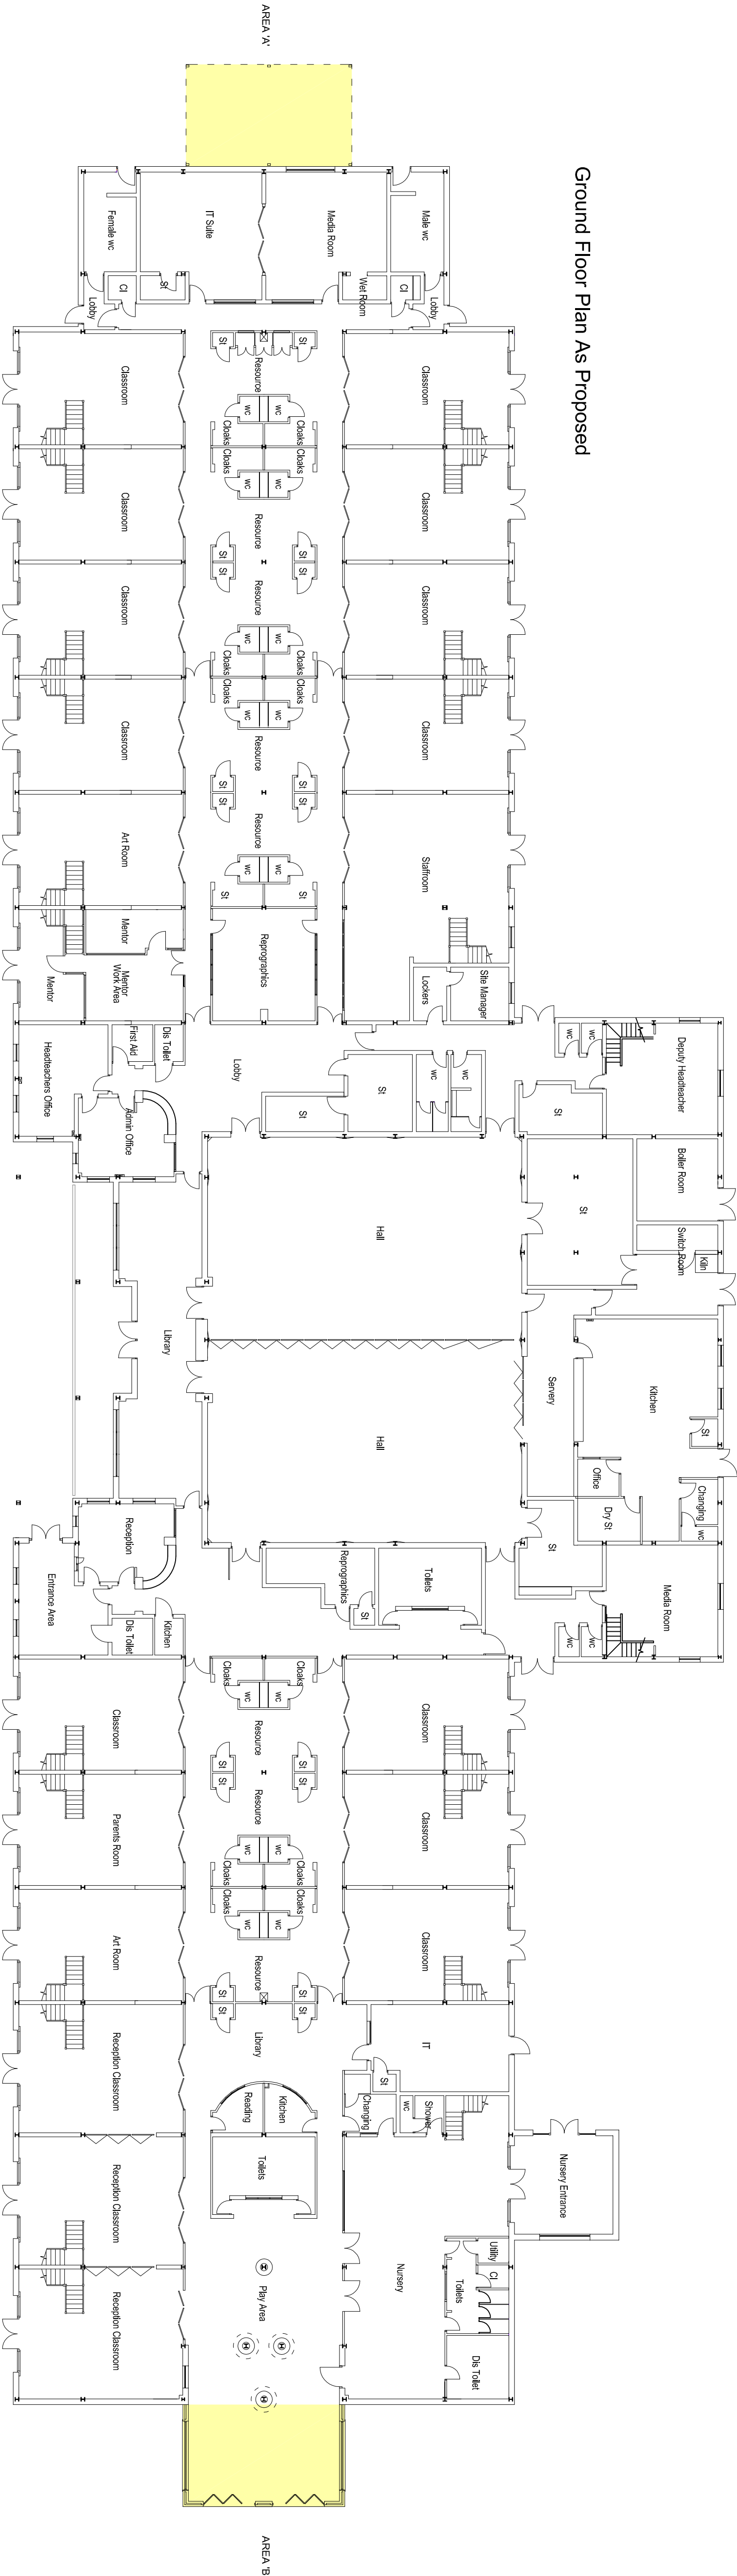

Ground Floor Plan As Existing

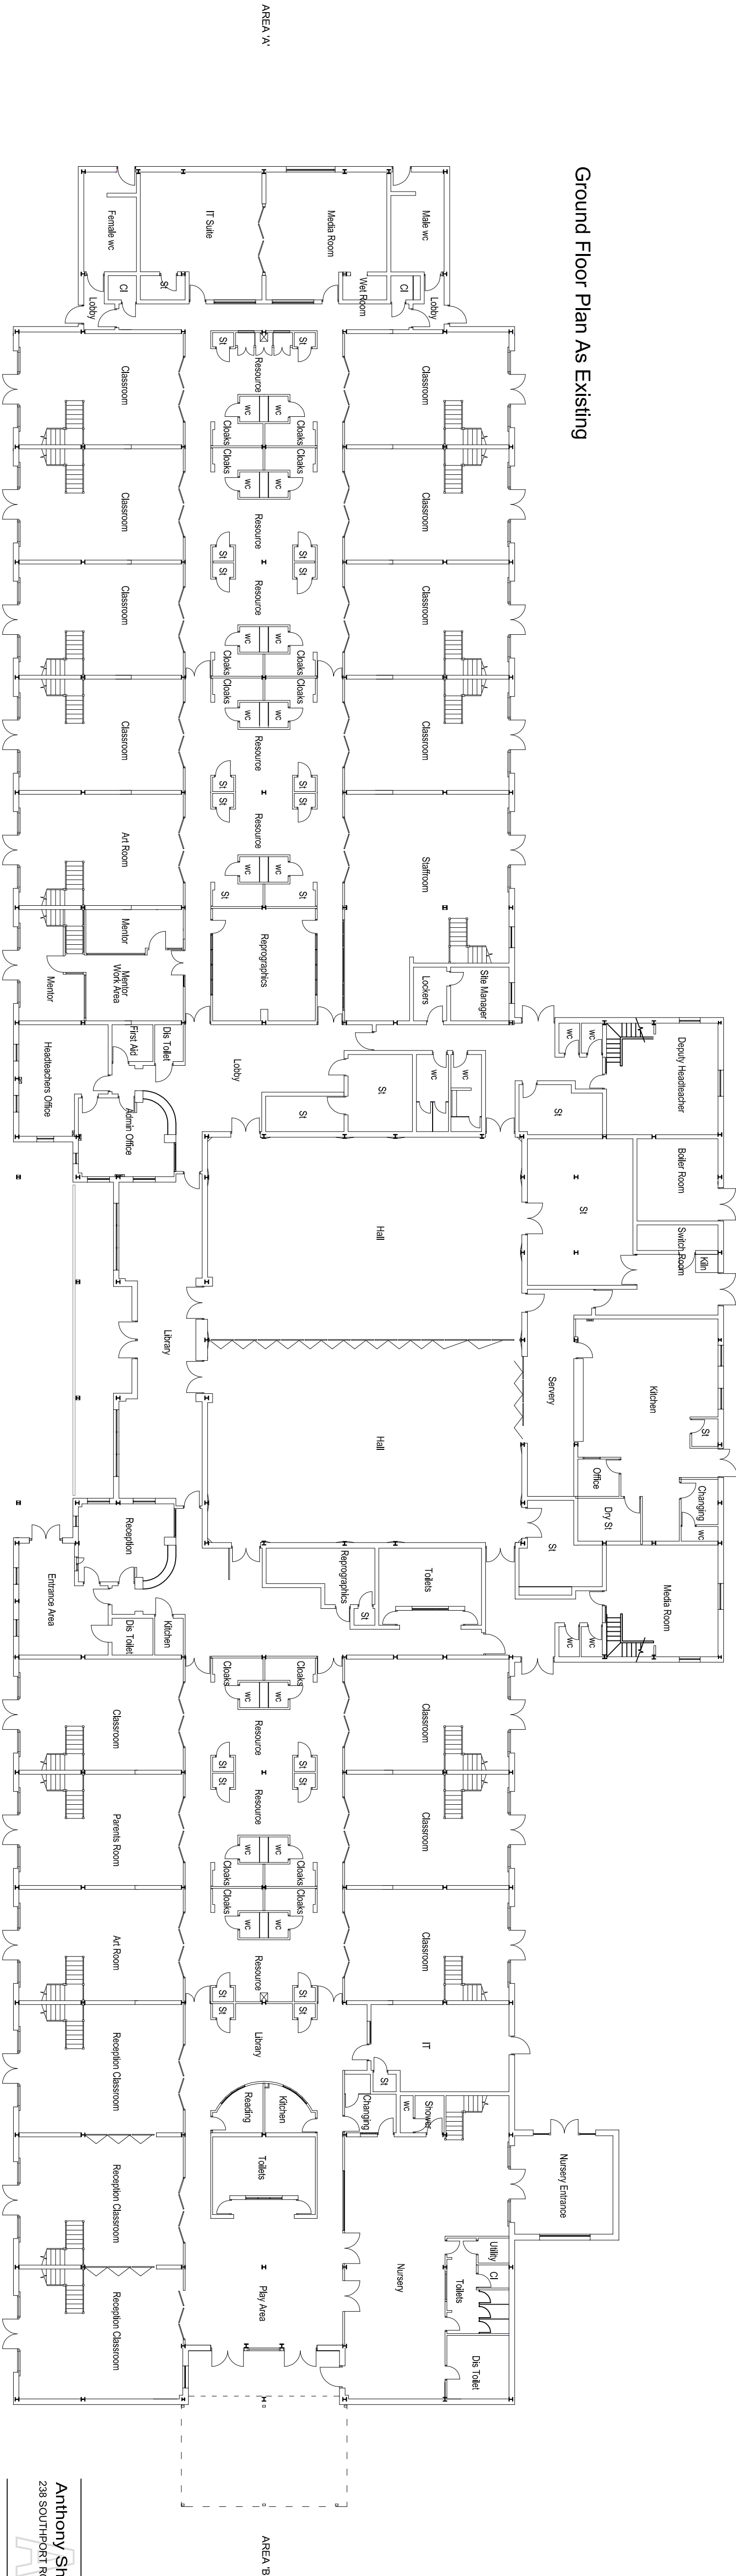

Ground Floor Plan As existing
And Proposed

Anthony Shipley Building Consultancy Ltd
238 SOUTHPORT ROAD, ORMSKIRK
TEL: 07881 64713

Kensington Primary School
Brae Street, Liverpool