




General Legend




Survey Control

	-E\X	-N\Y	-H\Z
STN1	334348.866	389075.925	7.047
STN1A	334448.050	389043.628	7.816
STN1B	334269.091	389007.196	7.376
STN2	334378.014	389151.003	7.631
STN6A	334353.641	389196.706	8.077
STN7	334338.055	389201.102	7.648
STN8	334317.870	389209.165	7.781
STN9	334378.558	389346.249	7.185
STN10	334402.173	389280.771	7.227
STN11	334419.273	389206.027	7.484
STN14	334517.595	389260.353	8.191
STN15	334543.456	389279.018	7.356
STN16	334542.002	389299.309	7.274


Relative to Ordnance Survey grid via Active Network RTK GPS
Plane Table Grid

Sheet Layout:

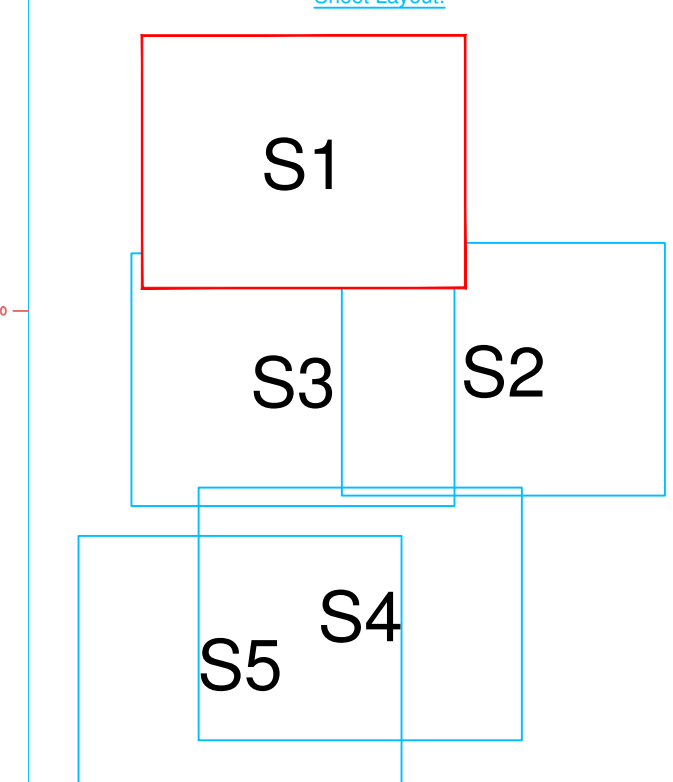



Disclaimer - West Coast Geomatics Limited 2017:
This survey has been produced with its accuracy commensurate with the indicated scale and should only be used for its original intended purpose. Any scaling should only be undertaken using a stable media print produced using the original data. No responsibility is accepted to any third party for the whole or part of its contents. A data remains in the ownership of West Coast Geomatics Limited. Any discrepancies between this survey and any other information should be reported to West Coast Geomatics Limited.

Additional Notes

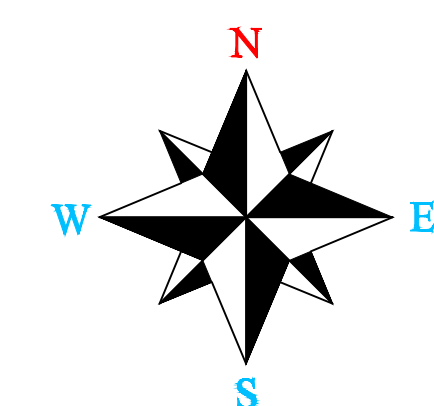



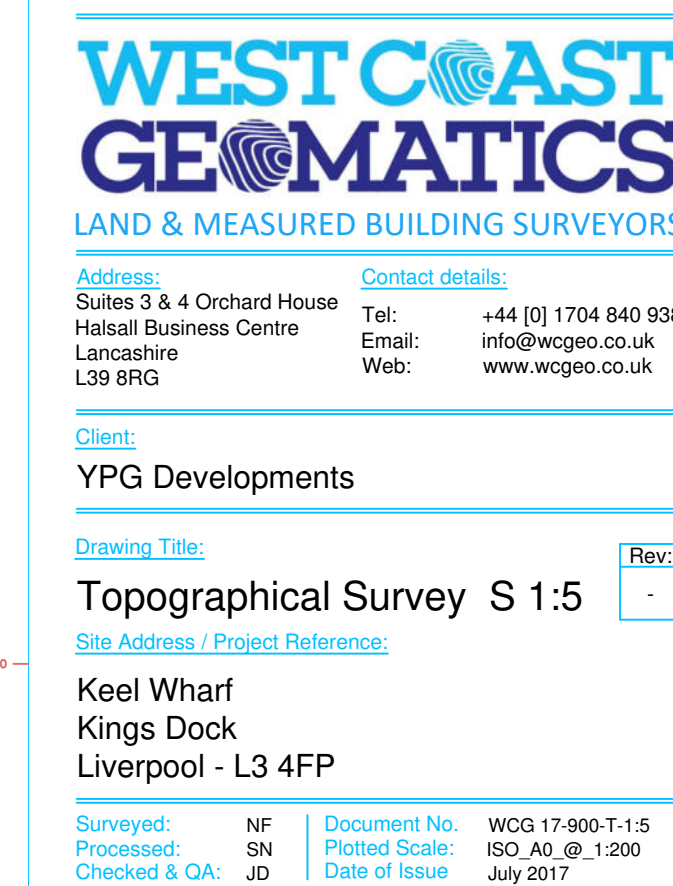

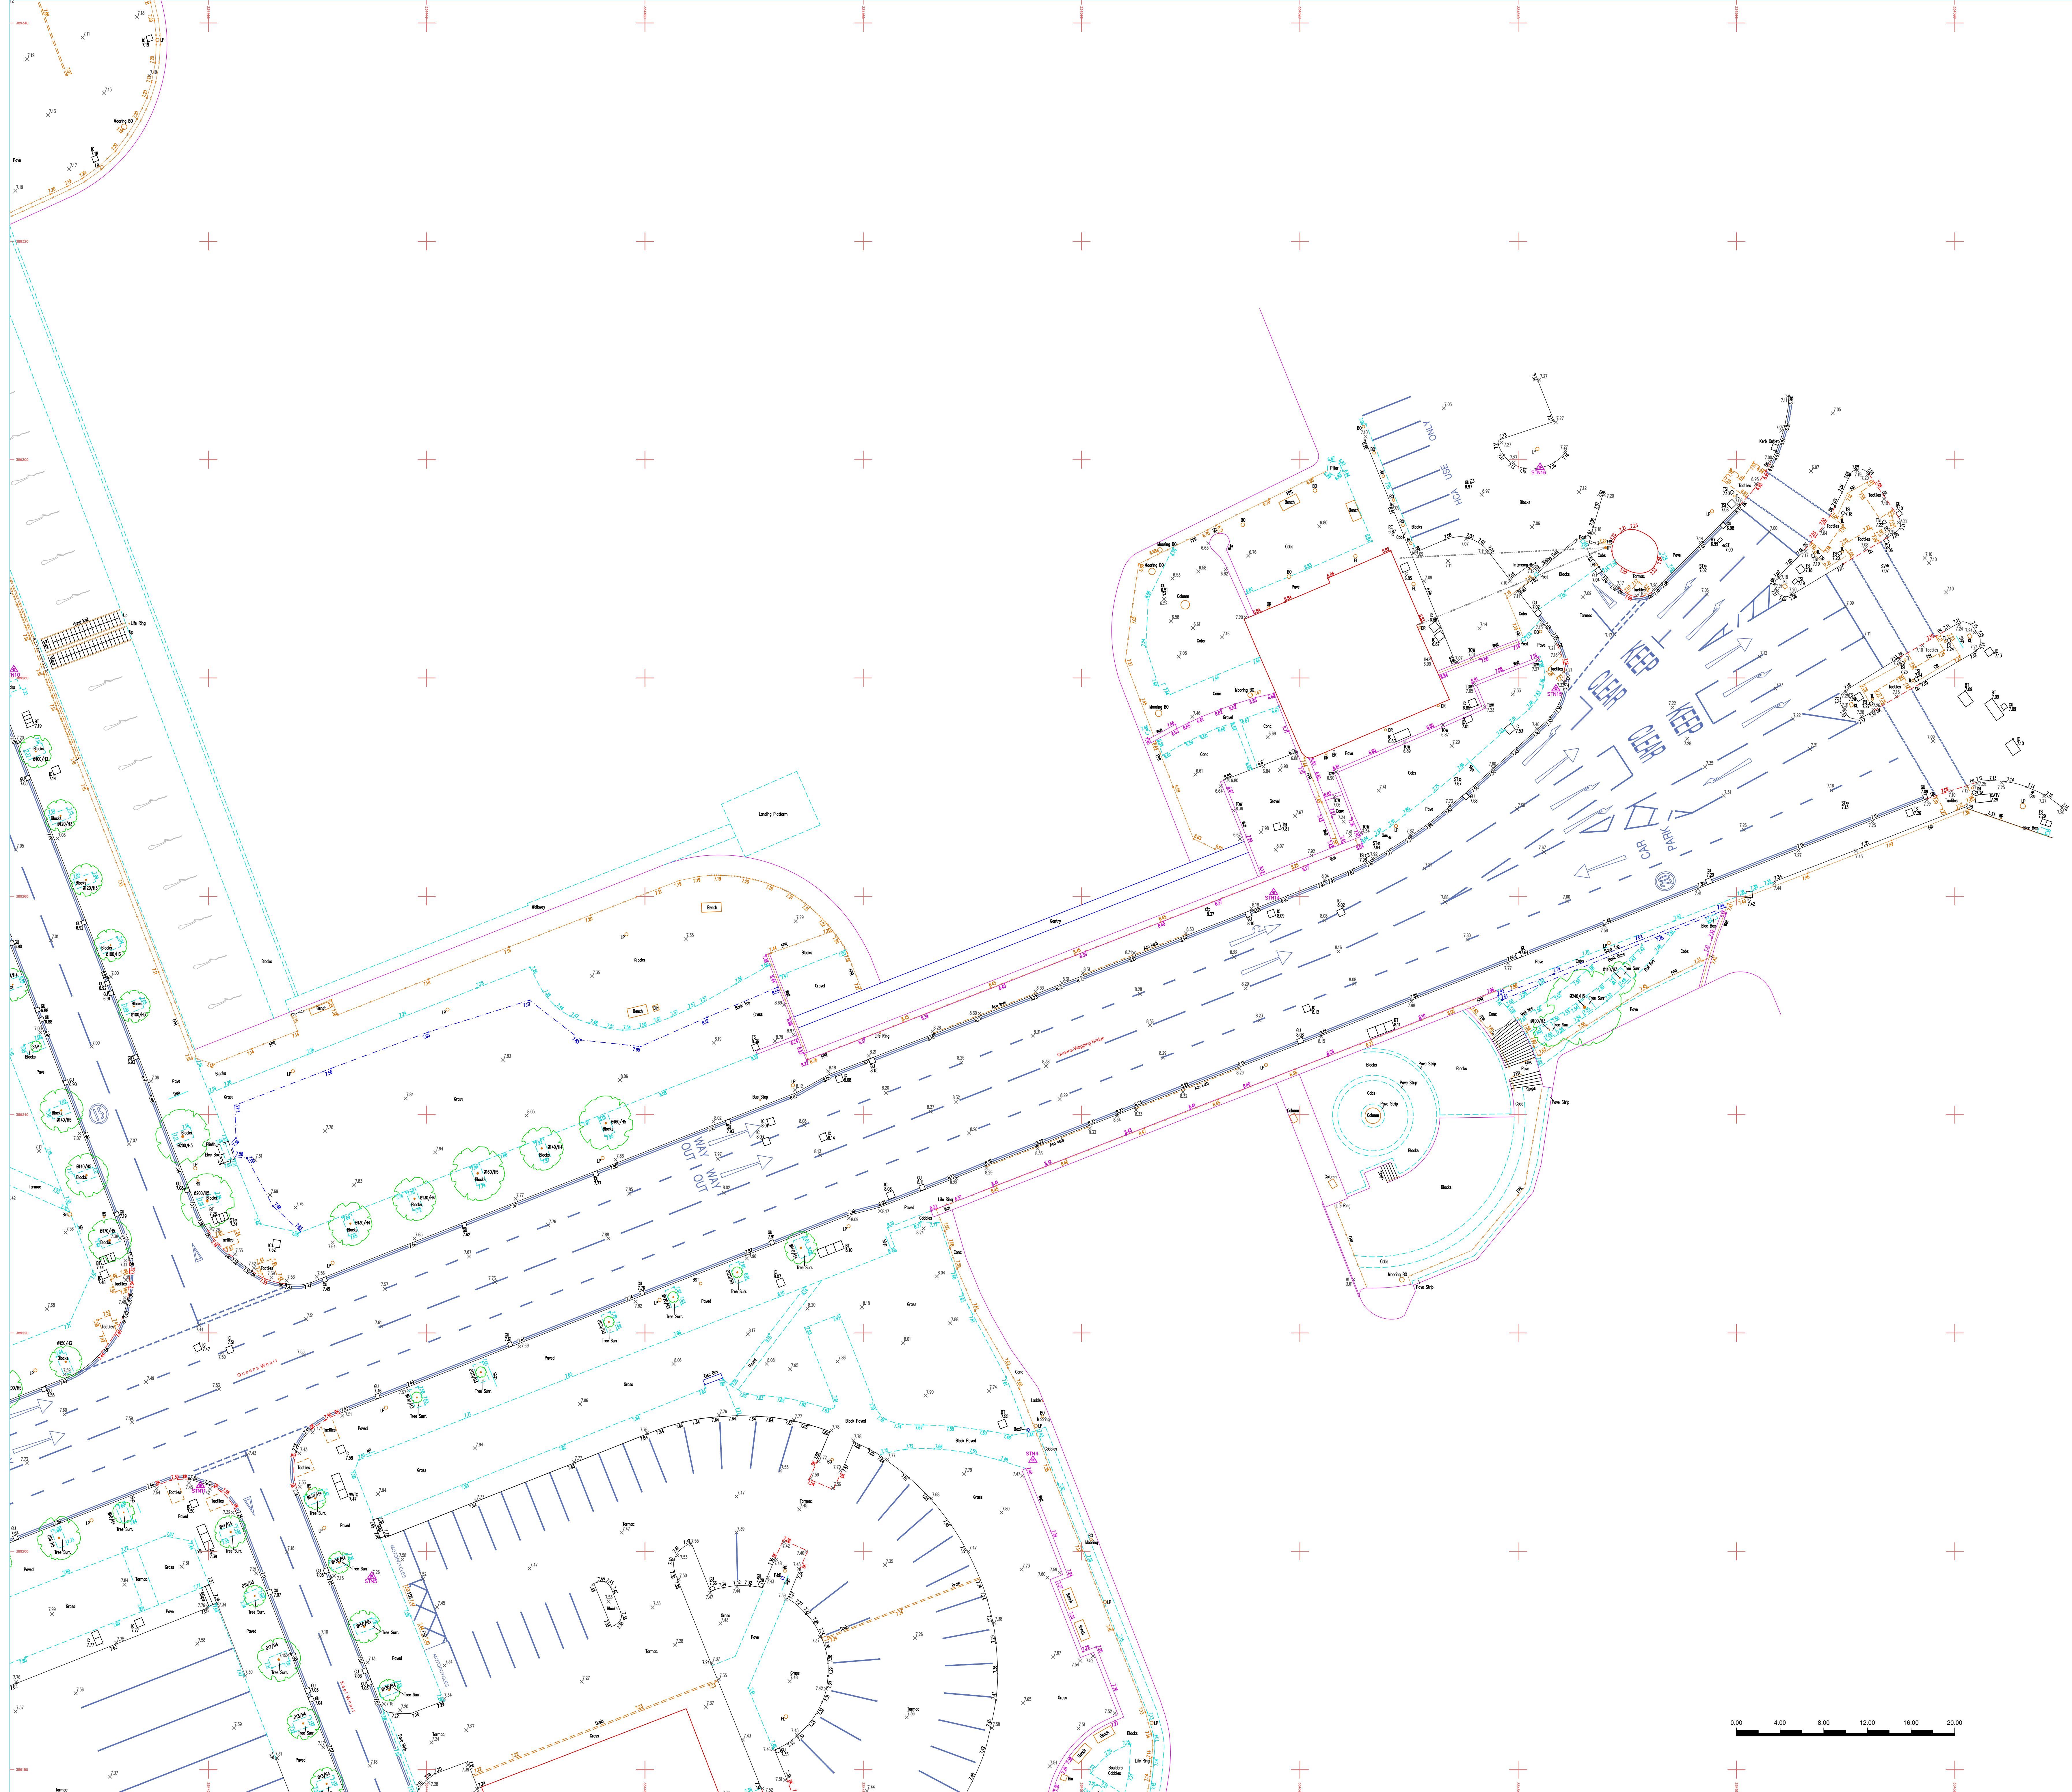


Amendments:




[illegible]

General Legend:

	Tree		Survey Station		OSBWTM
(0.35M544)		STNX			
	Gully		Hedge		Borehole
					Trial Pit


	-E-X-	-N-Y-	-H-Z-
STN11	334419.273	389206.027	7.484
STN14	334517.595	389260.353	8.191
STN15	334543.456	389279.016	7.356
STN16	334542.002	389299.309	7.274

Relative to Ordnance Survey grid via Active Network RTK GPS
Plane Table Grid

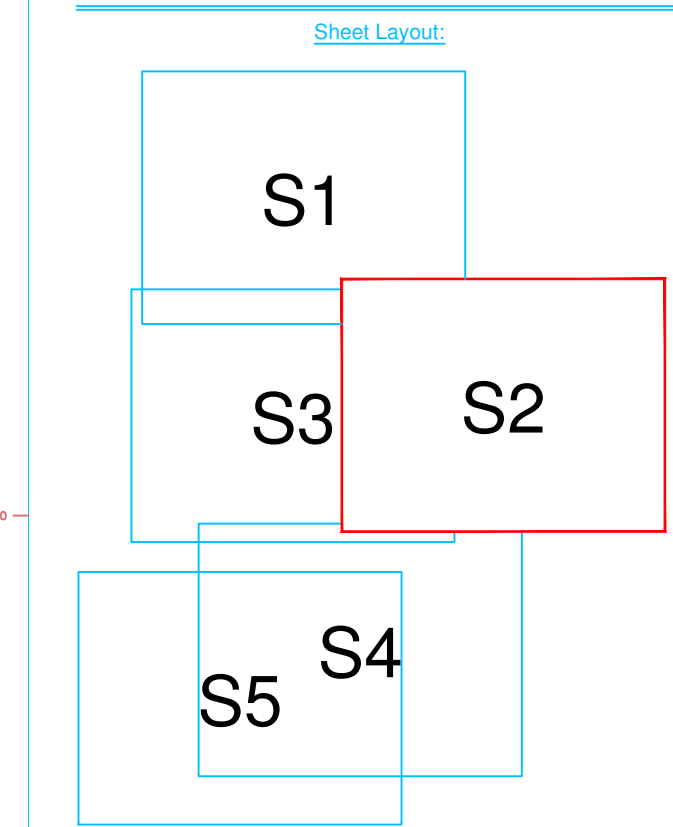


Disclaimer - West Coast Geomatics Limited 2017:
This survey has been produced with its accuracy commensurate with the indicated scale and should only be used for its original intended purpose. Any scaling should only be undertaken using a stable media print produced using the original data. No responsibility is accepted to any third party for the whole or part of its contents. A data remains in the ownership of West Coast Geomatics Limited. Any discrepancies between this survey and any other information should be reported to West Coast Geomatics Limited.

Additional Notes:

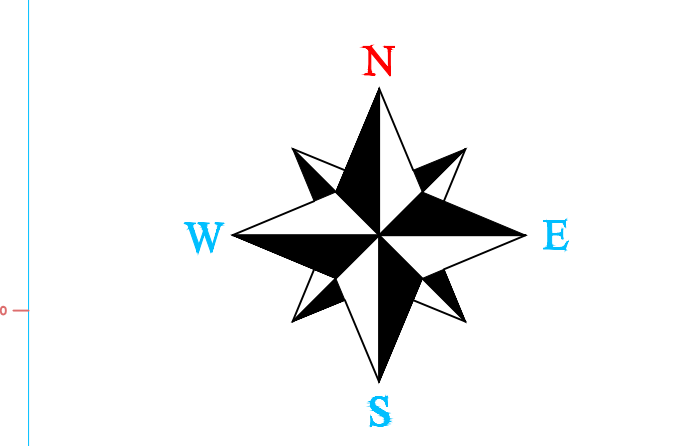

Amendments:



WEST COAST GEOMATICS

LAND & MEASURED BUILDING SURVEYORS

Address:



Client:
 YPG Developments

Drawing Title:
Topographical Survey S 2:5




 




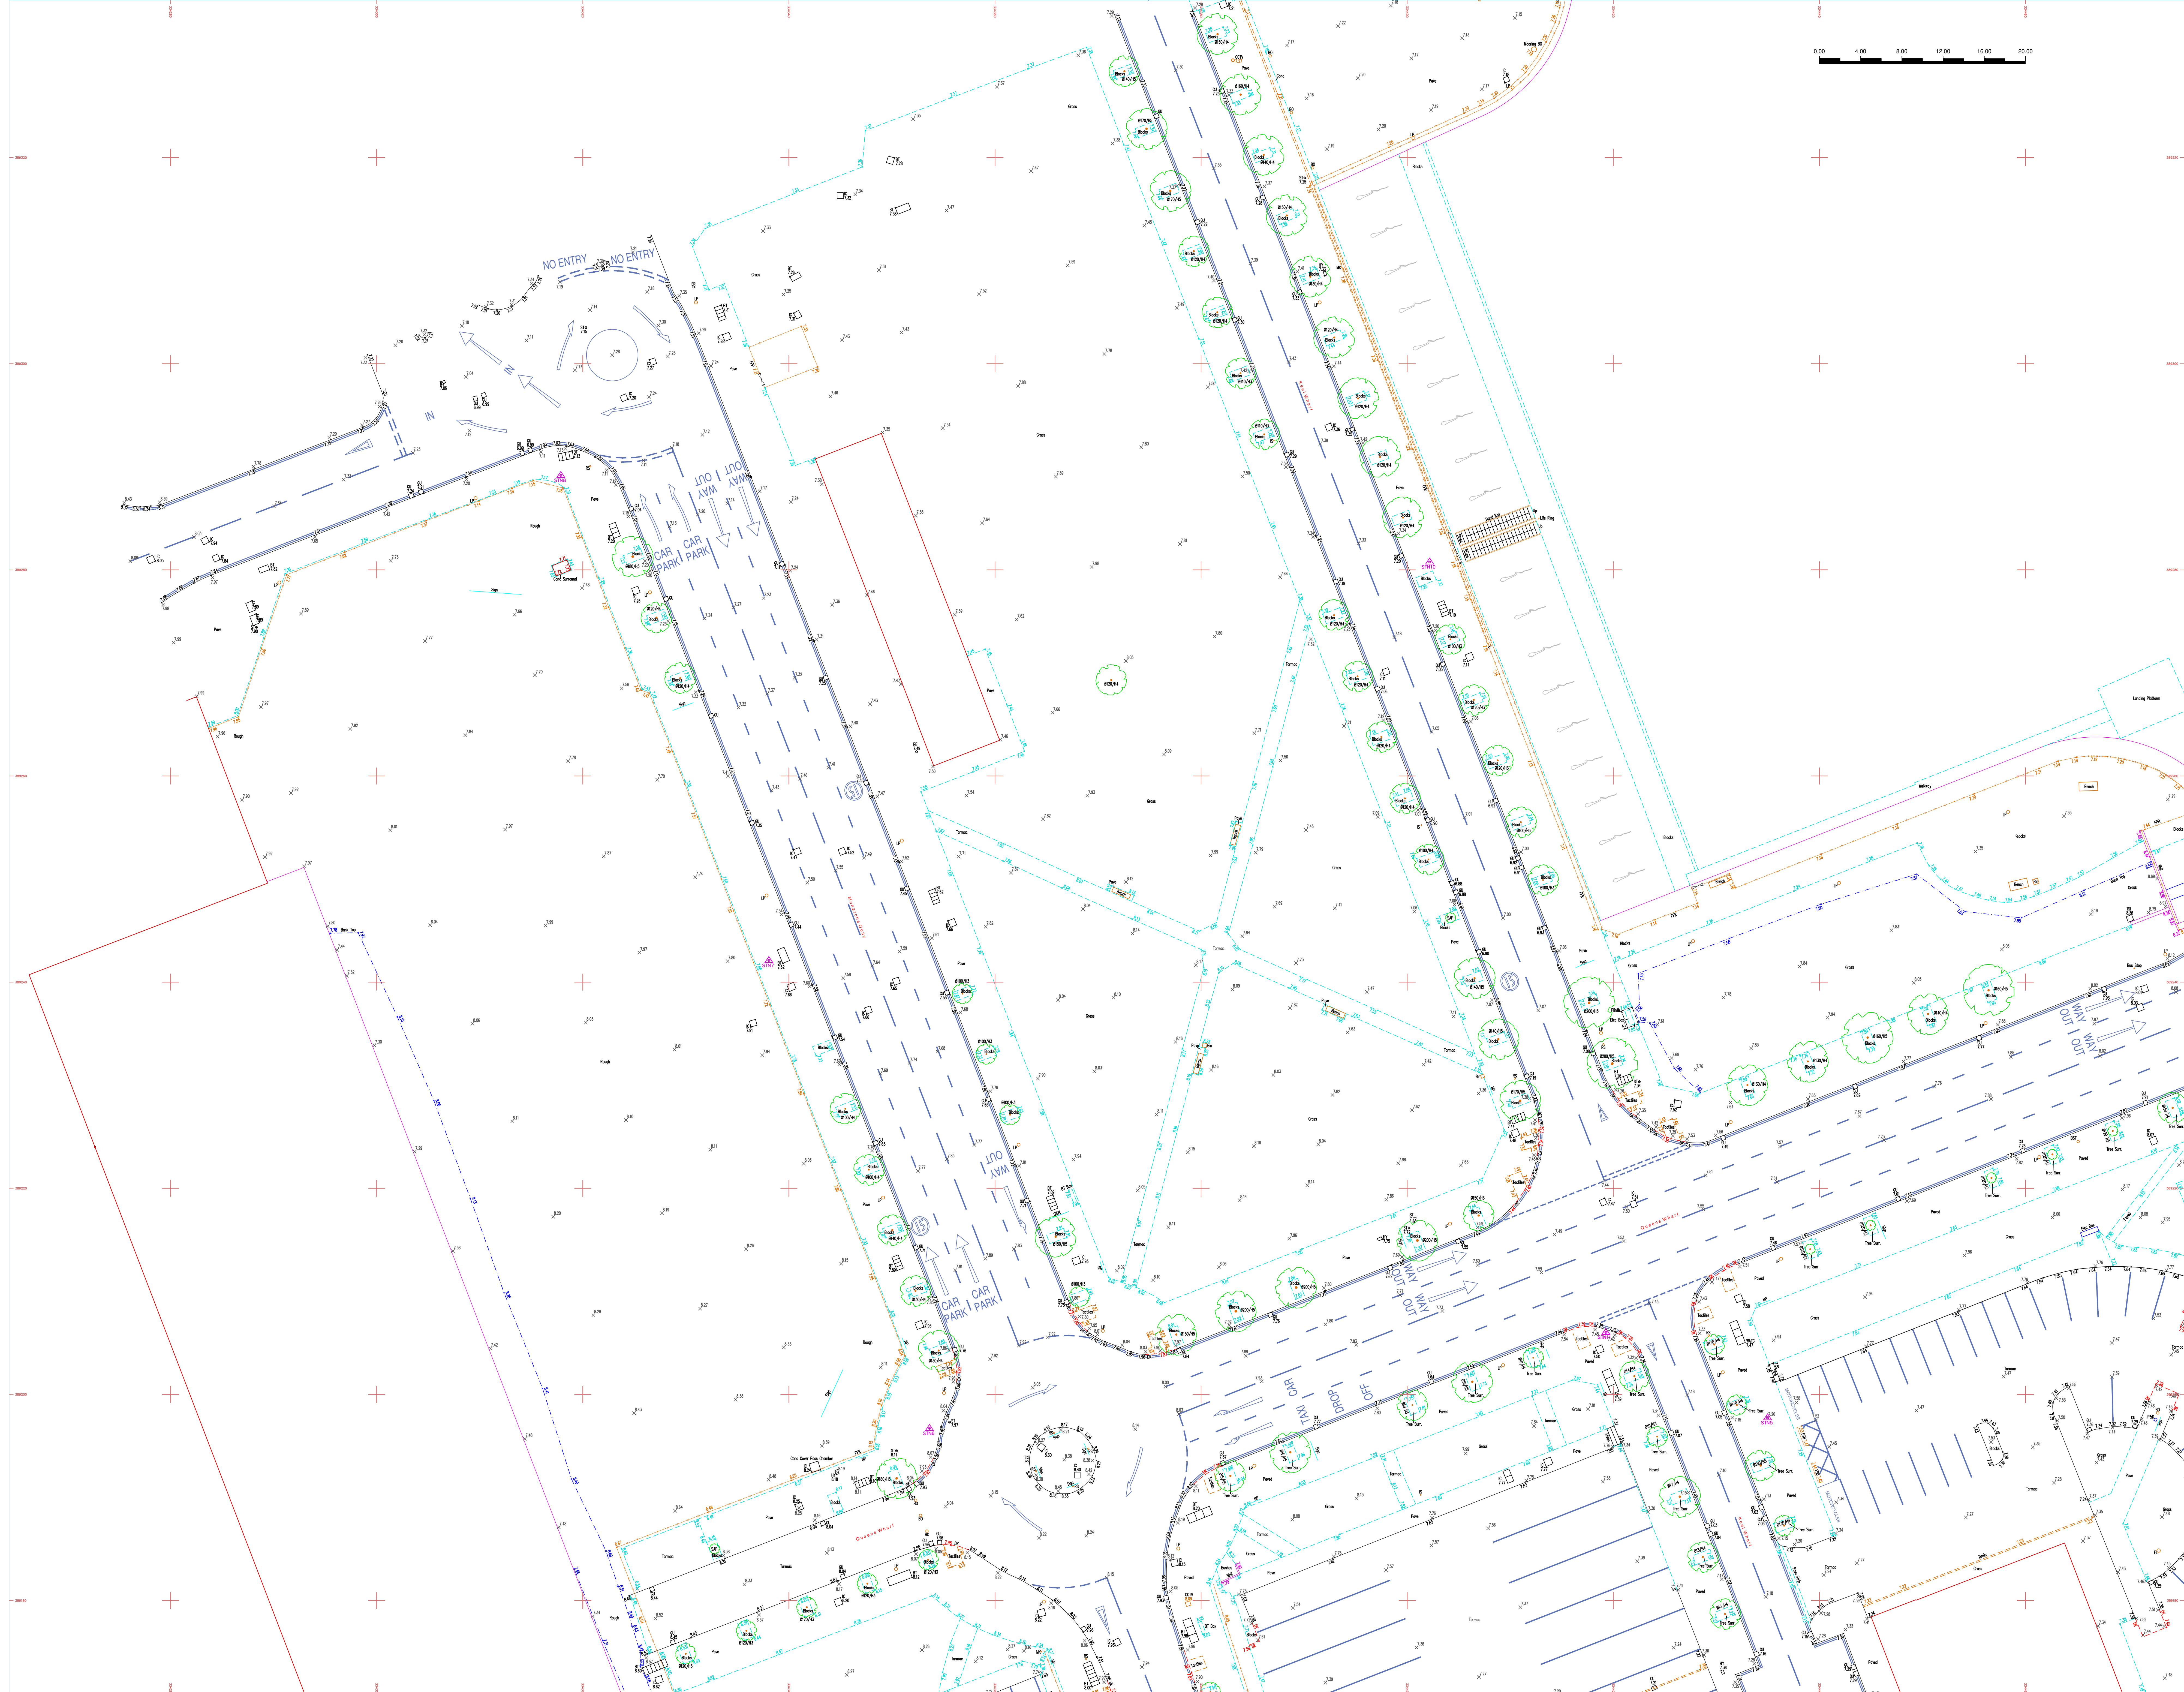**Keel Wharf
 Kings Dock
 Liverpool - L3 4FP**

Surveyed	Drawn	Document No	WG17-1900-T-21
Processed	SN	Partial Scale	ISO A0 @ 1:250
Checked	ID	Date of Issue	July 2017


[illegible]

General Legend:

	Tree		Survey Station		OSM/TSM
GO-35(MS-44)		STNX			
	Gate		Hedge		Borehole
					Trial Pit

	Survey Control:		
	-EX-	-NY-	-WZ-
STN1	334438.866	389075.925	7.047
STN1A	334348.050	389043.728	6.816
STN1B	334269.091	389007.196	7.376
STN2	334378.014	389151.003	8.033
STN2A	334353.641	389196.706	7.677
STN7	334338.055	389242.102	7.645
STN8	334317.870	389269.165	7.181
STN9	334375.558	389336.249	7.185
STN10	334402.173	389260.771	7.227
STN11	334412.793	389206.777	7.253
STN14	334517.575	389280.353	8.191
STN15	334543.456	389279.016	7.356
STN16	334542.002	389299.309	7.274


Relative to Ordnance Survey grid via Active Network RTK GPS
Plane Table Grid

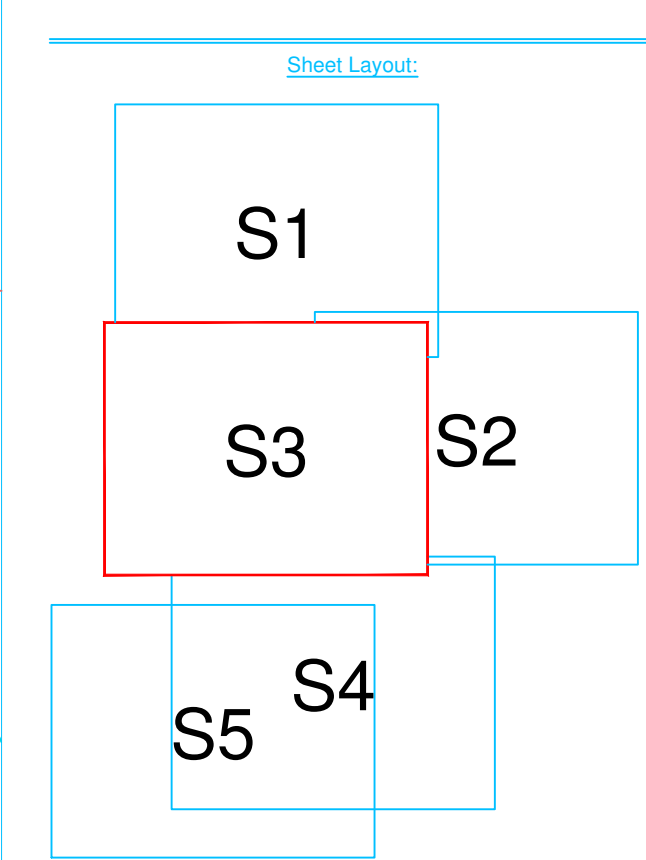


Disclaimer - West Coast Geomatics Limited 2017:

This survey has been produced with its accuracy commensurate with the indicated scale and should only be used for its original intended purpose. Any scaling should only be undertaken using a stable media print produced using the original data. No responsibility is accepted to any third party for the whole or part of its contents. All data remains in the ownership of West Coast Geomatics Limited. Any discrepancies between this survey and any other information should be reported to West Coast Geomatics Limited.

Additional Notes:

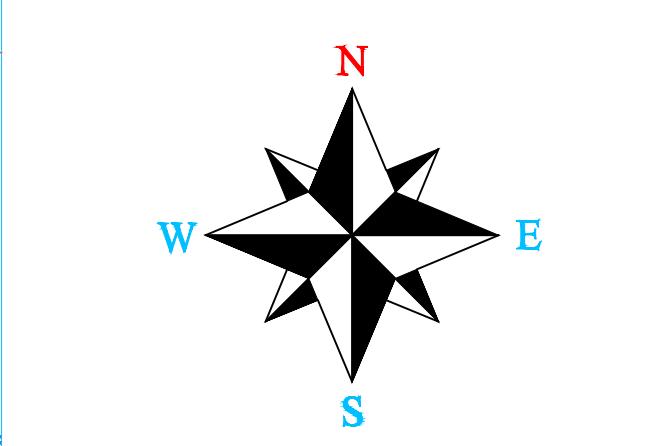

Amendments:



LAND & MEASURED BUILDING SURVEYORS

Address:
 L39 6EP

Contact:
 Tel: +44 (0) 1743 694 933
 Email: info@wcgc.co.uk
 Web: www.wcgc.co.uk

Client:
 YPG Developments

Drawing Title:
 Topographical Survey S 3:5

Site Address / Project Reference:
 Keel Wharf
 Kings Dock
 Liverpool - L3 4FP

Surveyed by:	NF	Document No:	WGS 17/007-1:35
Proposed by:	SN	Plotted Scale:	150 m @ 1:100
Checked & QA'd:		Date of Issue:	17 July 2017



Abbreviations where applicable:

