

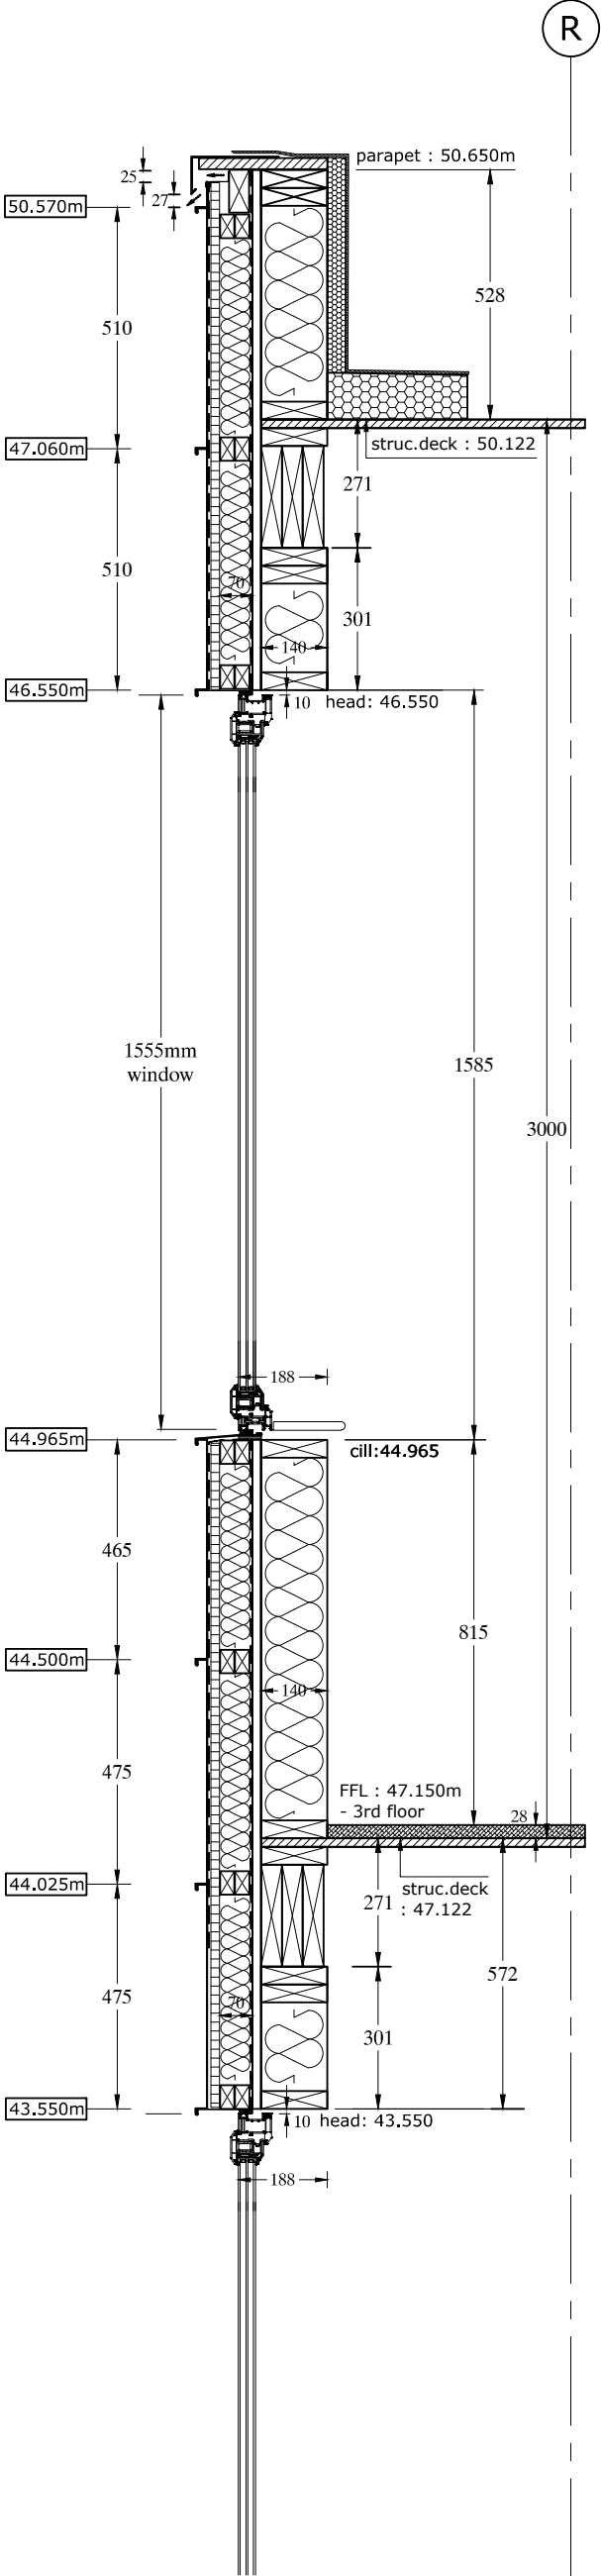


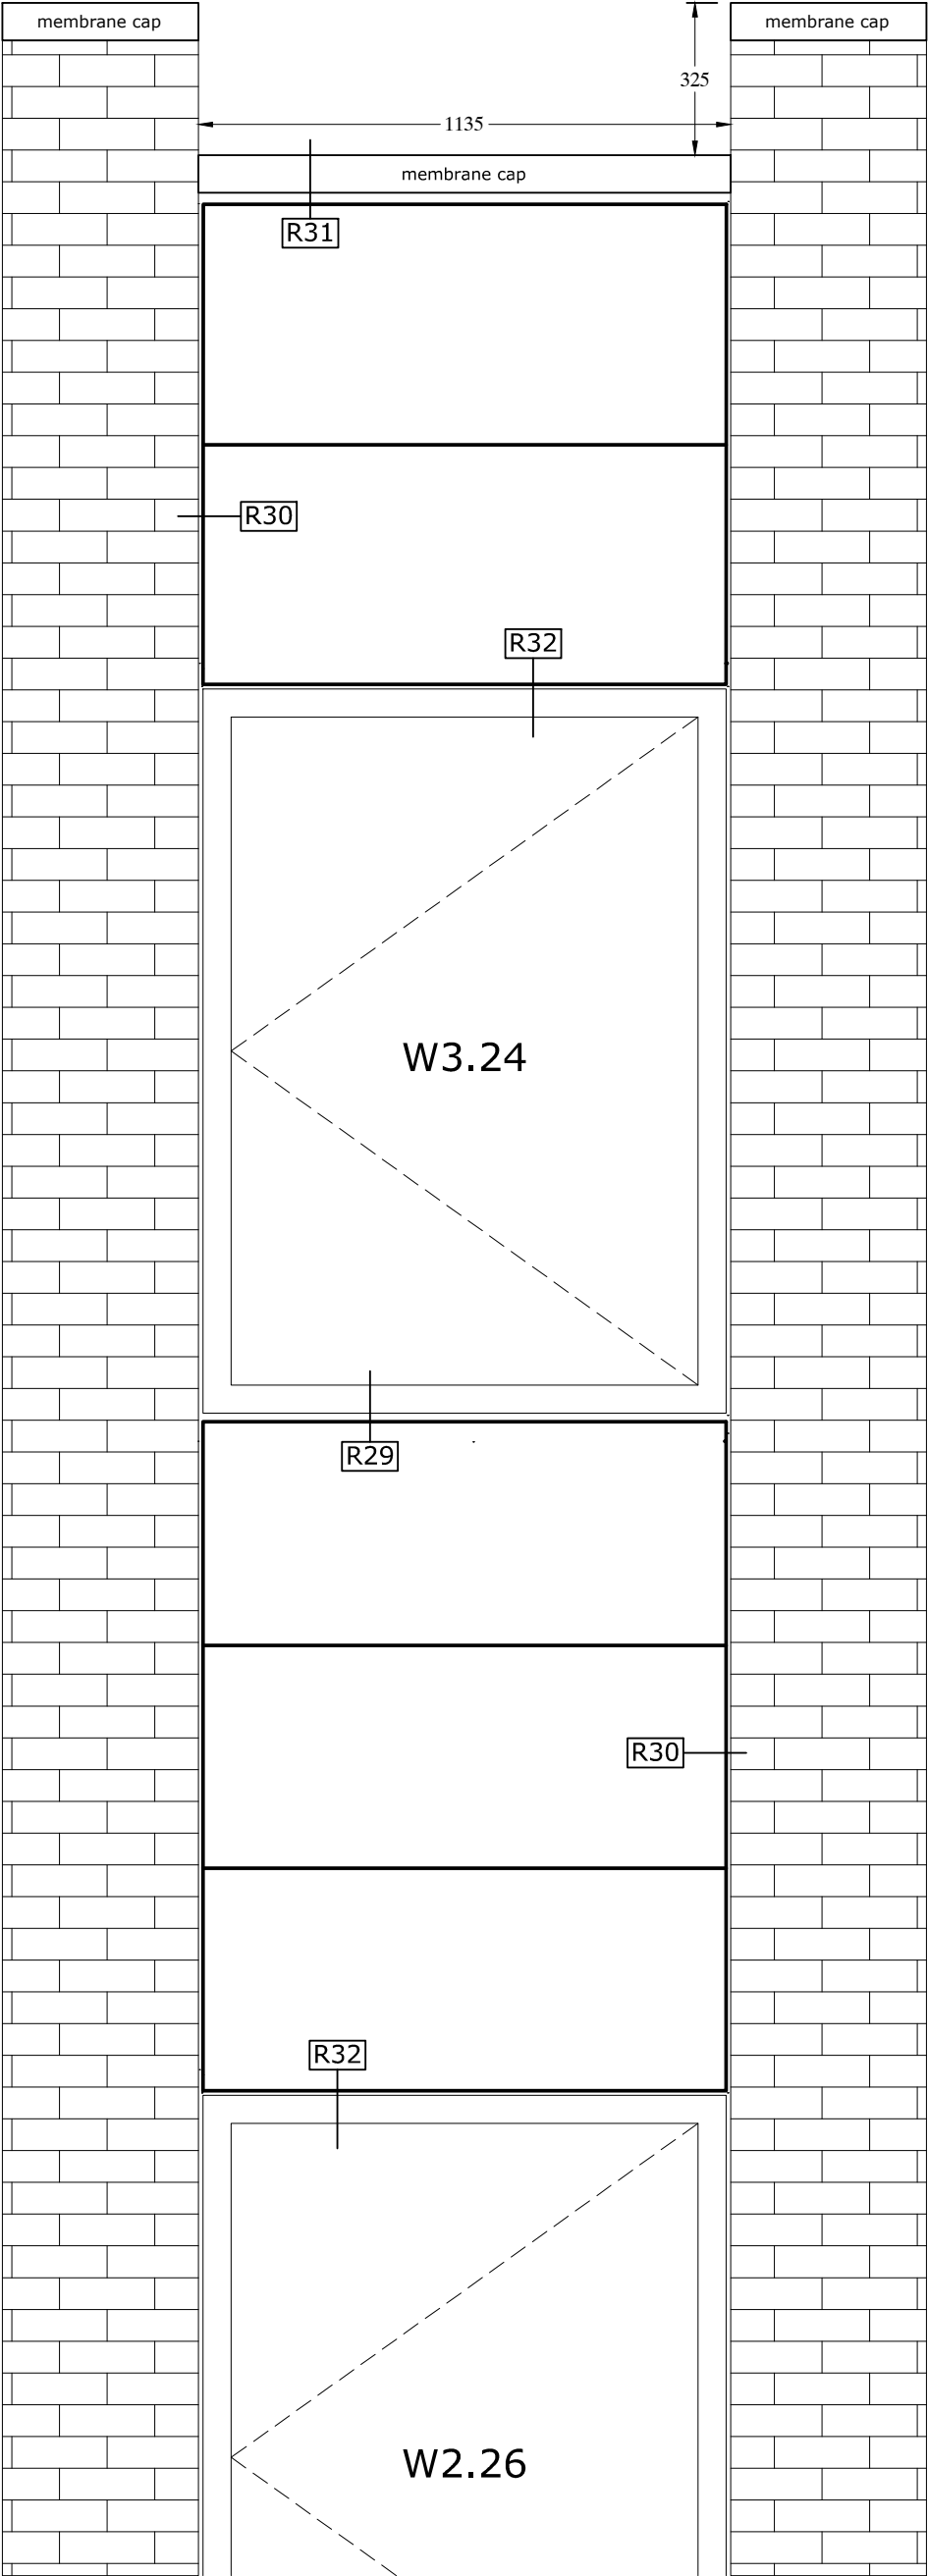

VARLA CLADDING LTD
8 Devonshire court
Green lane trading estate
Clifton
York
YO30 5PQ
TEL: 01904 699580
FAX: 01904 479519

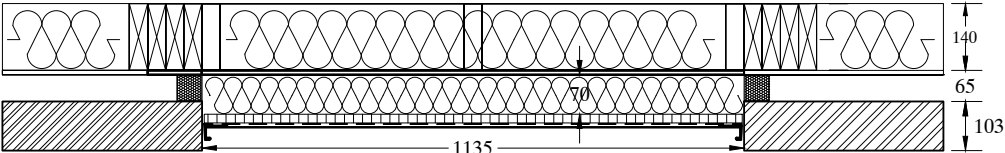

TITLE:
INFILL CLADDING
Seymour Street

CONTRACT:
X1 - THE EDGE
LIVERPOOL

CHECKED



DRAWN BY

RP-BP1778

DATE

JAN. 2015

SCALE

1 : 15

A3

REVISION




© COPYRIGHT, THIS DRAWING BELONGS TO BLUE & CO LTD.

DRAWING No.

JOB. 768

R27

REV

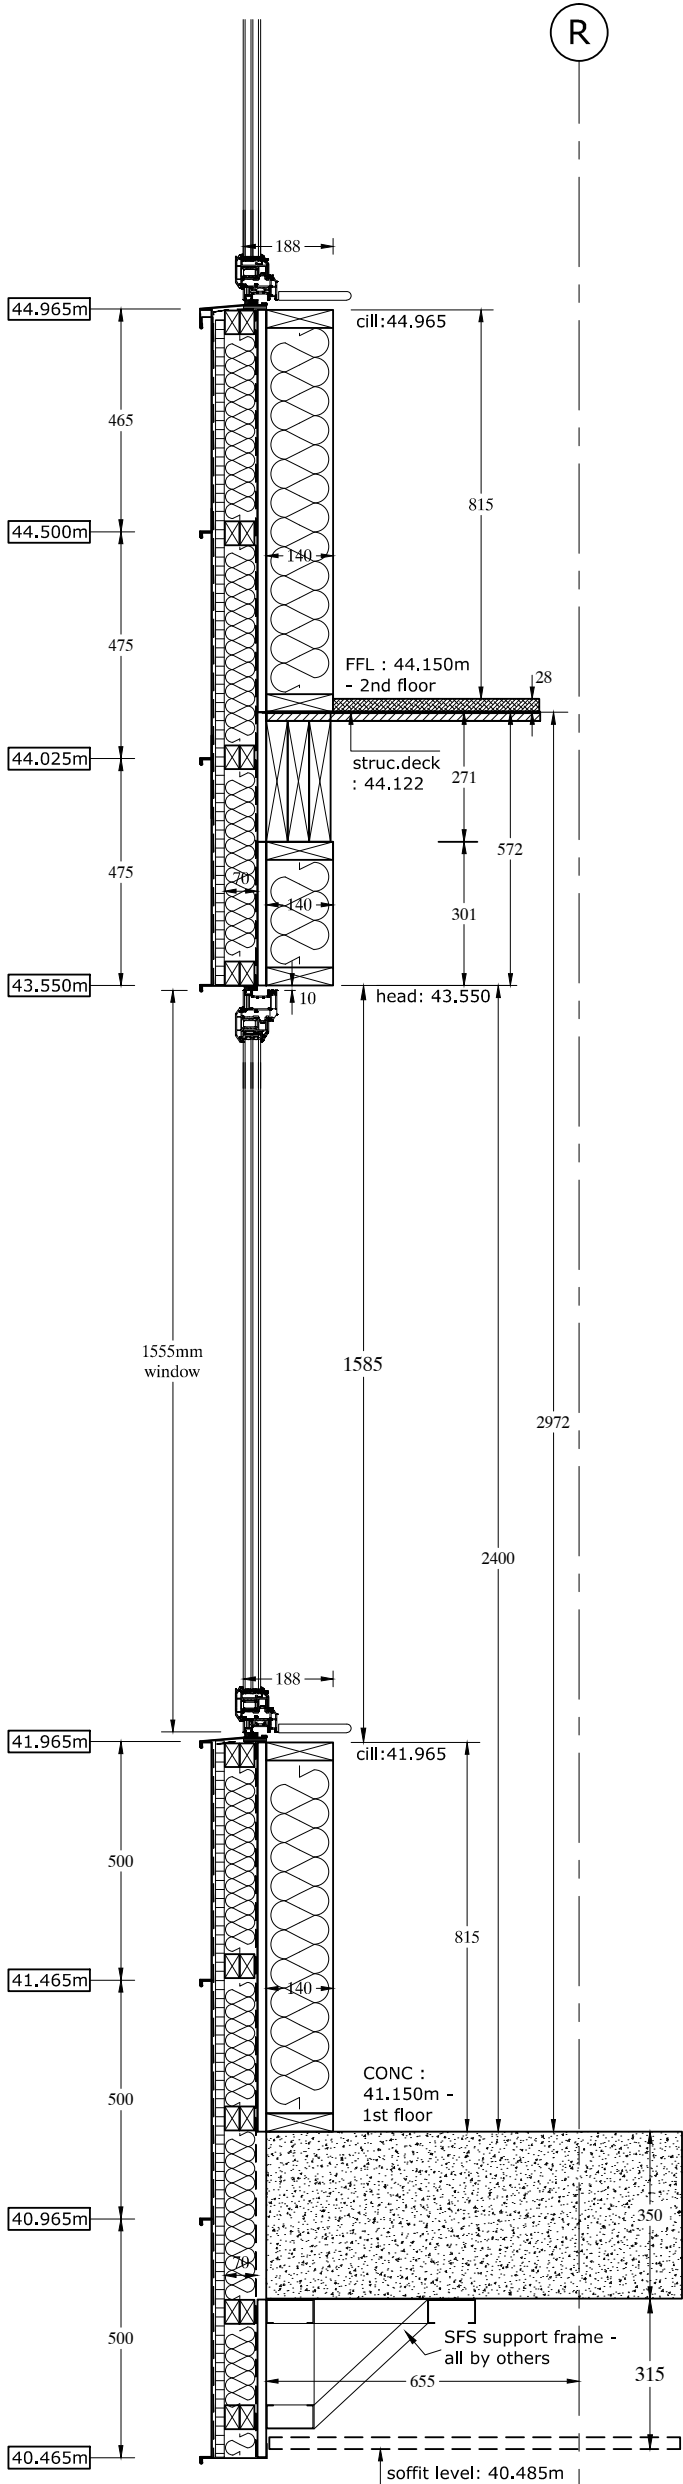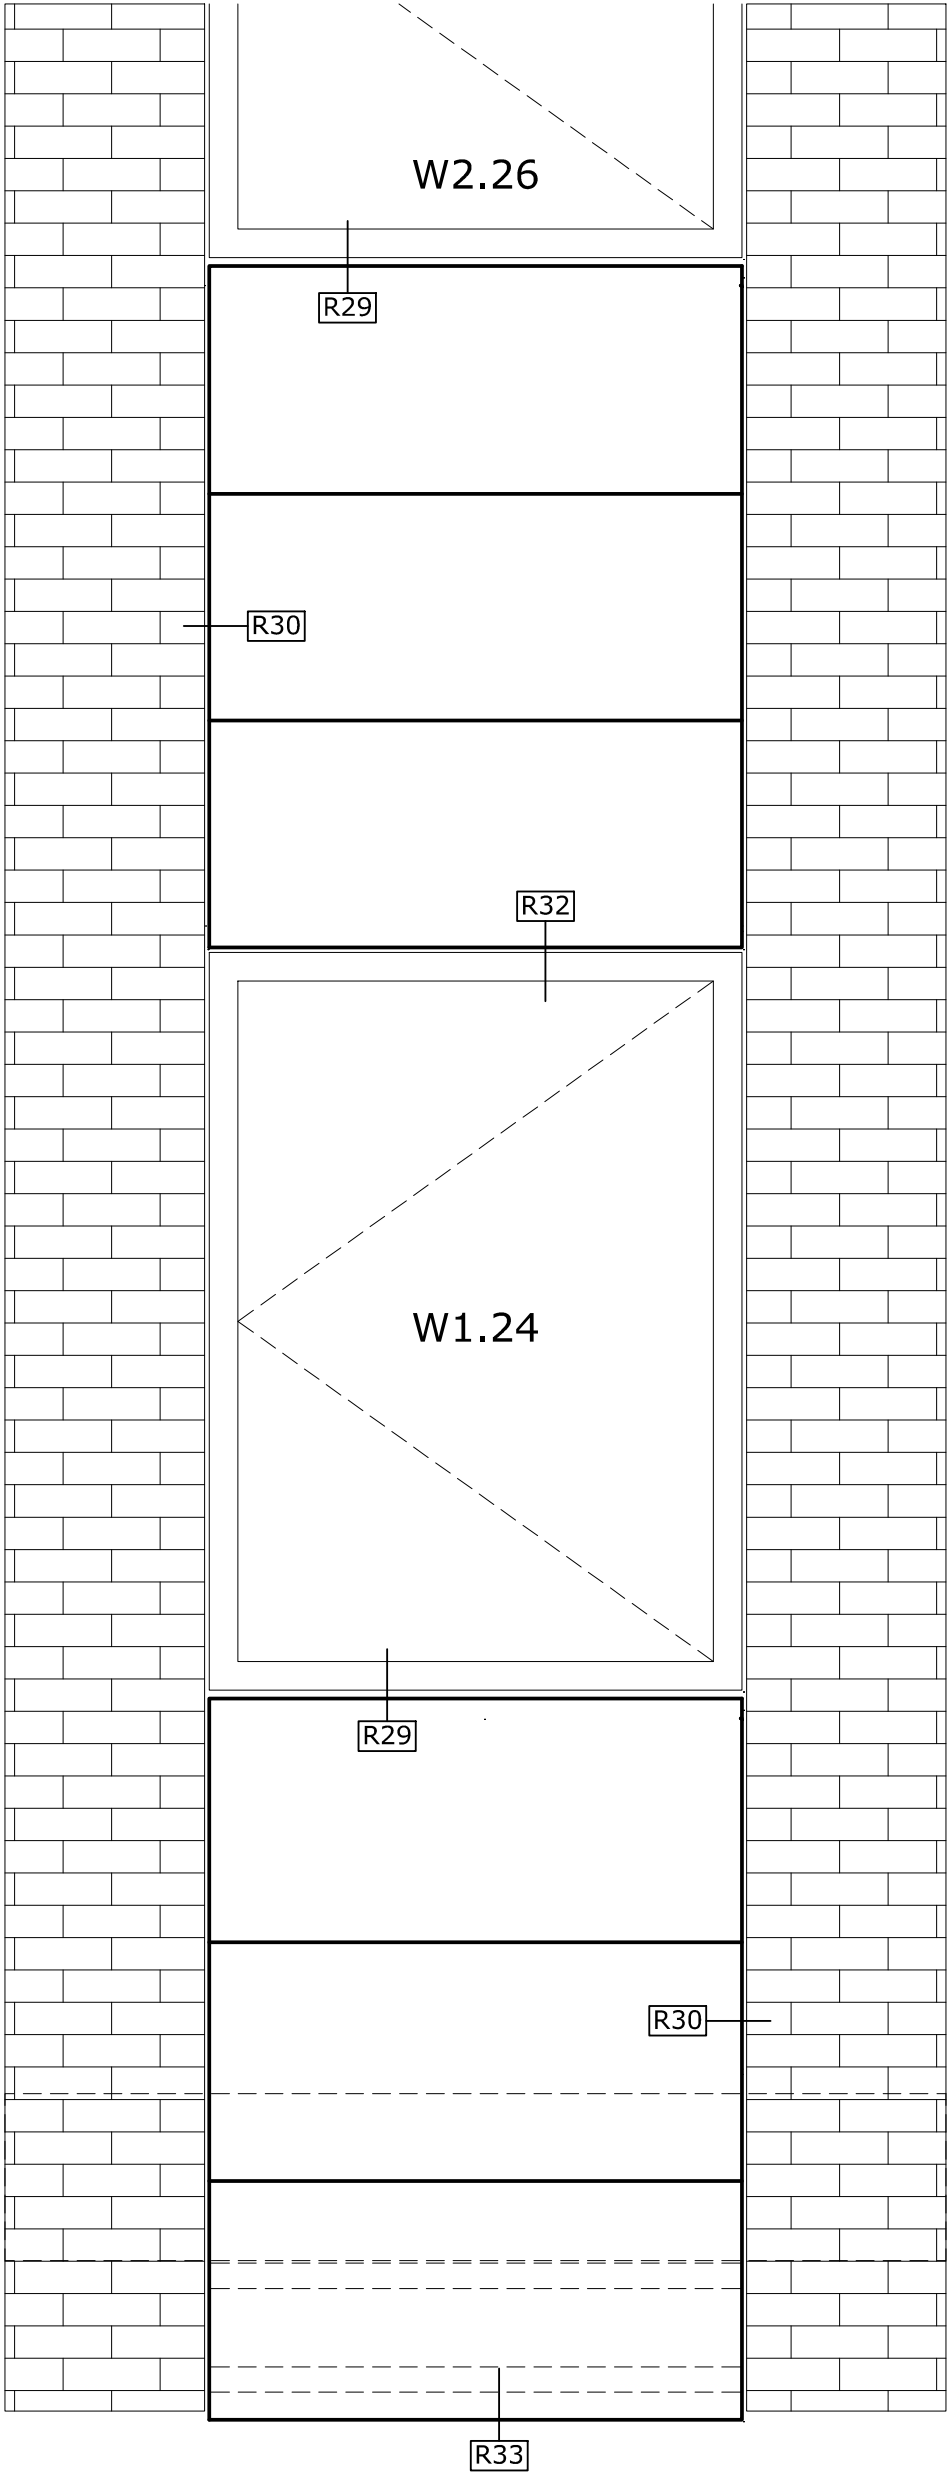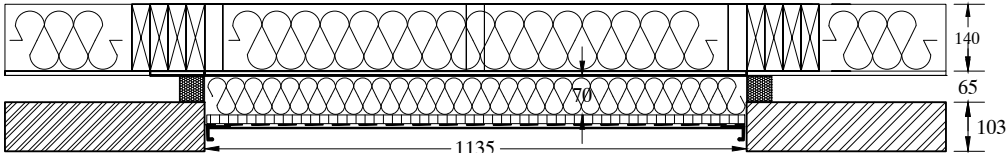

	VARLA CLADDING LTD 8 Devonshire court Green lane trading estate Clifton York		YO30 5PQ TEL: 01904 699580 FAX: 01904 479519	
	TITLE: INFILL CLADDING Seymour Street		CONTRACT: X1 - THE EDGE LIVERPOOL	
	REVISION	DATE	DRAWN BY  RP-BP1778	CHECKED
	JOB. 768	DATE JAN. 2015	SCALE 1 : 15	REV