


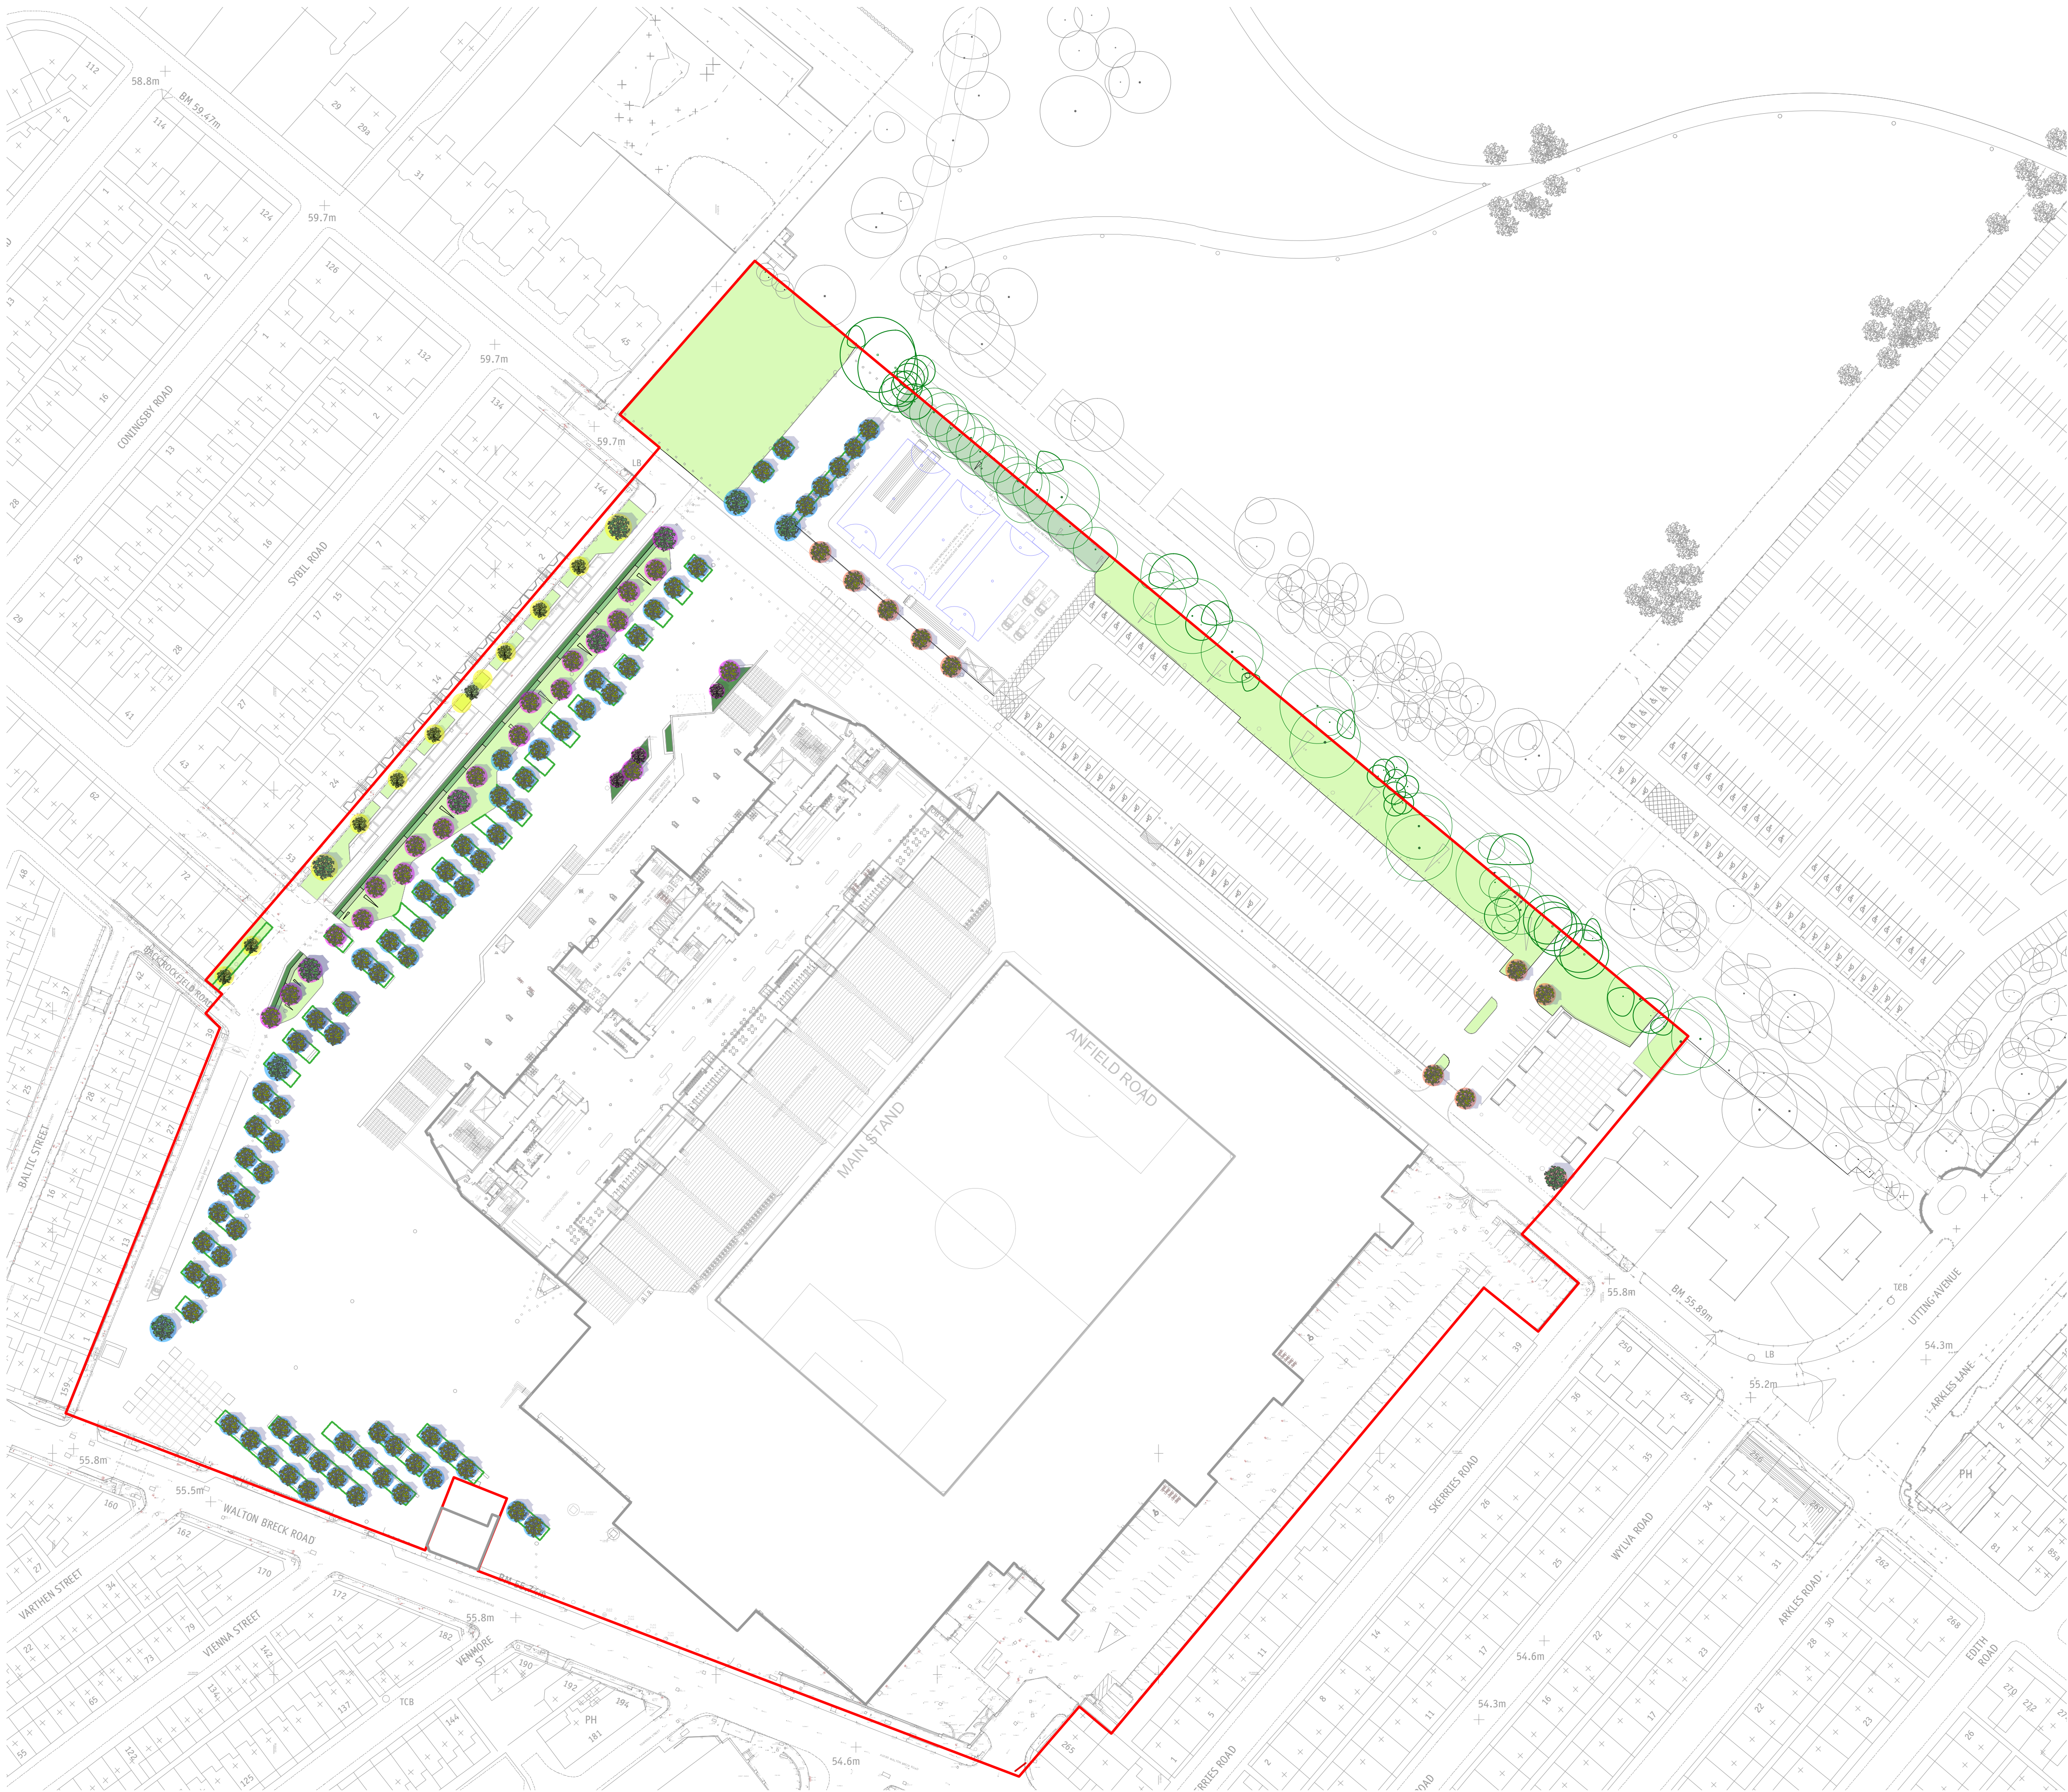


SOFT WORKS



GROUP A: Plaza & Grove Trees
- In hardstanding

Size Mix:
40-45cm: 30%
30-35cm: 40%
25-30cm: 40%


Species Mix:
Acer rubrum: 30%
Liquidambar 'styraciflua': 25%
Malus trilobata: 25%
Quercus palustris: 20%

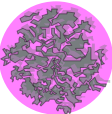

GROUP B: Grove Trees
- In soft landscaping

Size Mix:
40-45cm: 30%
30-35cm: 40%
25-30cm: 40%


Species Mix:
Acer rubrum: 30%
Liquidambar 'styraciflua': 25%
Malus trilobata: 25%
Quercus palustris: 20%

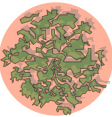

GROUP C: Anfield Road Trees
- In temporary containers
- To be relocated as required into future phase or S106 works

Along Anfield Rd:
Crataegus laevigata 'Pauls scarlet': 16-18cm girth

With Car Park:
Pyrus 'chanticleer': 20-25cm girth

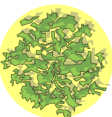

GROUP D: Alloy Road Street Trees
- In verge

Sizes:
20-25cm - For majority of trees
25-30cm - For trees located at entrance/ exit to street.


Species Mix:
Pyrus 'Chanticleer': 80%
Prunus 'Crimson sentry': 20%

Note: All Trees

- Underground guyed
- All LFC trees to be planted 'in ground'
- Irrigation and aeration pipe to all pits
- Active drainage to be installed should ground conditions require



HEDGE
Location - Rear of Anfield Rd Fanzone
- 1.2m high evergreen hedge
- To include post & wire reinforcement

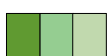

NATIVE & ORNAMENTAL PLANTING
- Seasonal interest throughout.
- A balance of ornamental and native species
- Visual impact.



LAWN
- Low maintenance, hardwearing turf



TREE PIT
- Extent of tree pits & trenches
- Minimum 10m3 by volume

NOTES:
1. Do not scale from this drawing.
2. All setting out, levels and dimensions to be agreed on site.
3. The dimensions of all materials must be checked on site before being laid out.
4. This drawing must be read with the relevant specification clauses and detail drawings.
5. Order of construction and setting out to be agreed on site.
6. This drawing is copyright protected and may not be reproduced in whole or part without written authority.

Plantit IE
2 Back Grafton St, Altrincham, Cheshire, WA14 1DY
+44 (0)161 928 8281

Studio 303, Black Bull Yard, 24-28 Hatton Wall, London, EC1N 8JH
+44 (0)20 7430 0754

Project New Anfield

Client Liverpool Football Club

Drg title Phase 1 Softworks

Drg nr PL1312.GA.109.PL01

Planning

Scale 1:750 @ A1 Drawn RM
Status Planning Checked LH

planit
intelligent environments