


1 Section - Northern (Wellington) Concourse
Scale 1:20 @ A0

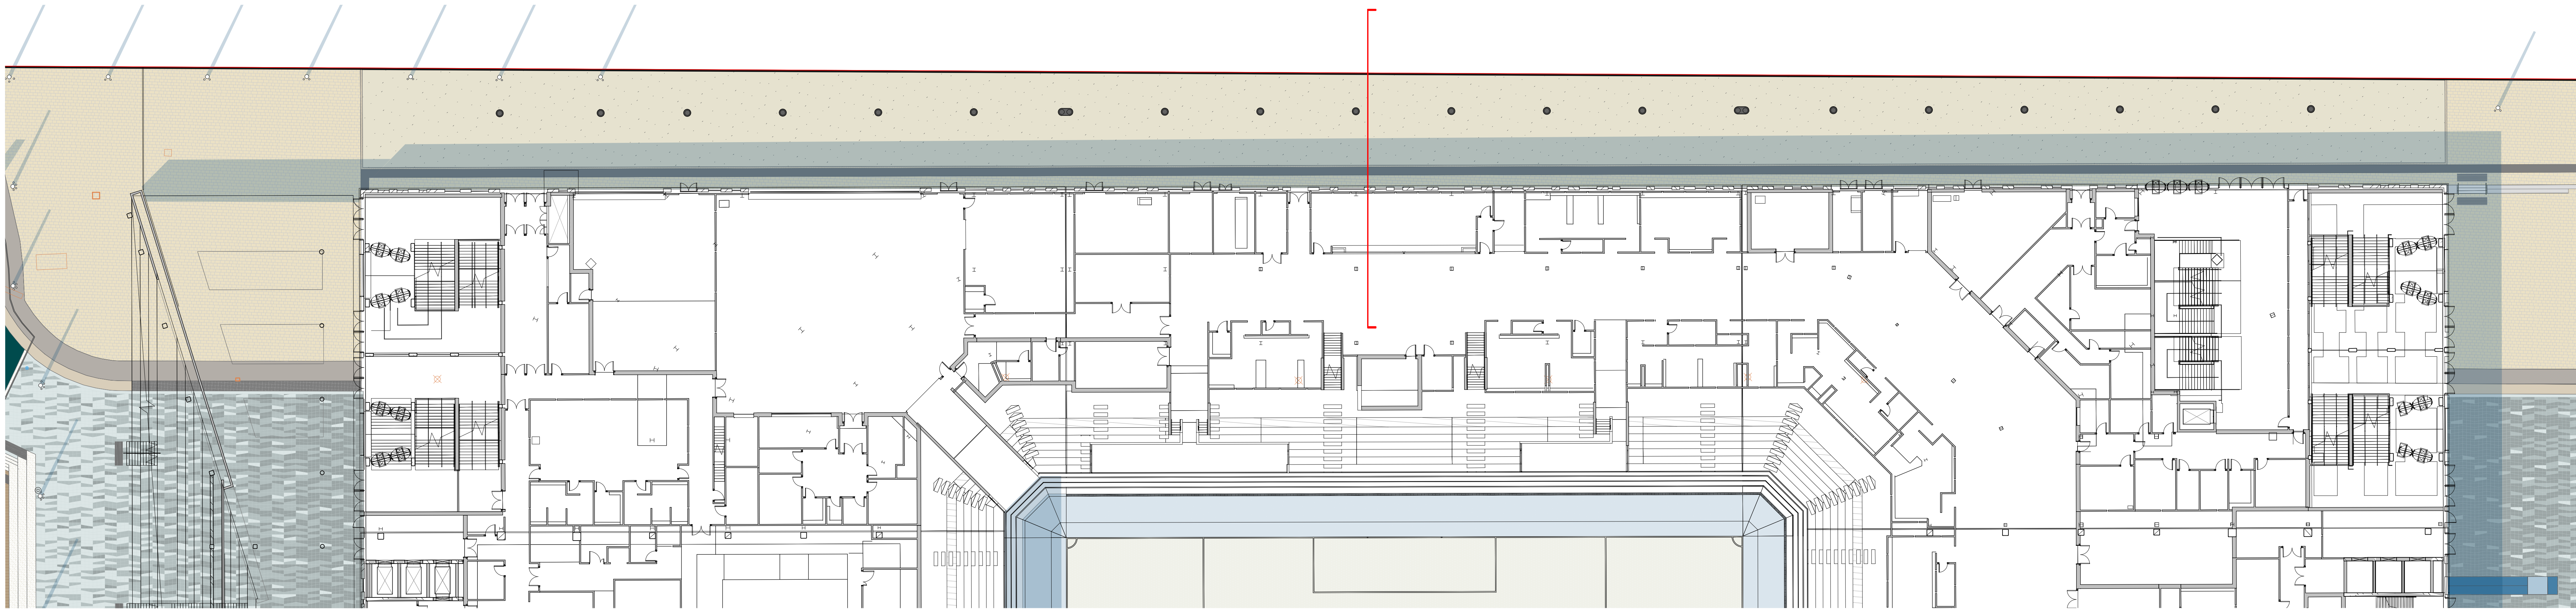


2 Plan - Northern (Wellington) Concourse
Scale 1:250 @ A0

THIS DRAWING IS COPYRIGHT PROTECTED AND MAY NOT BE REPRODUCED IN WHOLE OR PART WITHOUT WRITTEN AUTHORITY FROM THE OWNER.

NOTES:
1. Do not scale from this drawing.
2. Always work to noted dimensions.
3. All dimensions are in millimetres unless otherwise stated.
4. All setting out, levels and dimensions to be agreed on site.
5. The dimensions of all materials must be checked on site before being laid out.
6. This drawing must be read with the relevant specification clauses and detail drawings.
7. Order of construction and setting out to be agreed on site.

Notes:
Refer to: BMD01-PLA-L1-00-SC-L-001-External Material And Furniture Schedule and cross reference the material and furniture codes for further information.

- For all below surface specification and sub base build ups, refer to Engineer's details.

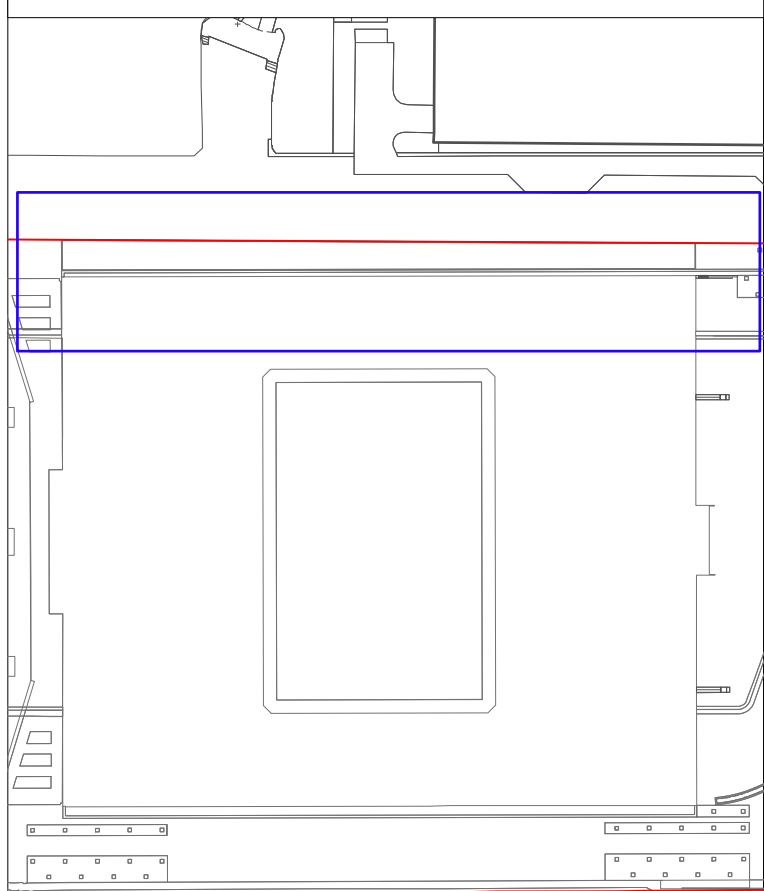

Location Plan

P07	01-09-20	Planning	SS	DM
P06	14-09-20	Planning	ET	DM

Revision	Date	Description	Drawn	Appr'd.
----------	------	-------------	-------	---------

Planit I.E. Limited
E: info@planit-ie.com W: planit-ie.com
MANCHESTER
2 Back Grafton St., Altrincham, WA14 1DY
T: 0161 928 9281
LONDON
Unit 6 Waterside, 44-48 Wharf Road, London, N1 7JX
T: 0207 253 5678
LIVERPOOL
Temple 3 & 12 Tithem Street, Liverpool, L2 2DT
T: 0151 363 1230

Client: Laing O'Rourke

Project: The Peoples Project

Dwg Title: Plans & Section - Northern Concourse

Created on: 07/05/20 Created by: SS Approved by: DM

Scale: 1:500 Size: A1 Workstage: Planning

Dwg No.: BMD01-PLA-L1-00-DR-L-5002 Suitability Revision: D3 P07

© Planit I.E. Limited