

All rights reserved. KSS asserts its rights under the Copyright, Designs and Patents Act 1988. (Unless otherwise agreed in writing).
Figured dimensions only are to be taken from this drawing. All dimensions are in millimeters unless otherwise stated. All dimensions shall be checked on site prior to works commencing. Any discrepancies shall be reported to KSS. Do not scale this drawing.

Health and Safety Information
In addition to the hazards/ risks normally associated with the types of work detailed on this drawing, please note the following.

Construction
Refer to Project CDM Significant Hazard and Risk Register


Maintenance / Cleaning / Operation
Refer to Project CDM Significant Hazard and Risk Register

Decommissioning / Demolition
Refer to Project CDM Significant Hazard and Risk Register

Revisions
PL1 30.05.14 PLANNING ISSUE WK JF

- MEDIA FACILITIES
- CATERING FACILITIES
- HOSPITALITY VIP WCs & CIRCULATION
- HOSPITALITY WCs, ANCILLARY & CIRCULATION
- GENERAL ADMISSION WCs, CONCESSIONS & CIRCULATION
- VENUE STAFF FACILITIES, SERVING & STORAGE
- PLANT

NOTE: FOR FULL LANDSCAPE PROPOSALS
REFER TO LANDSCAPE ARCHITECT DRAWINGS

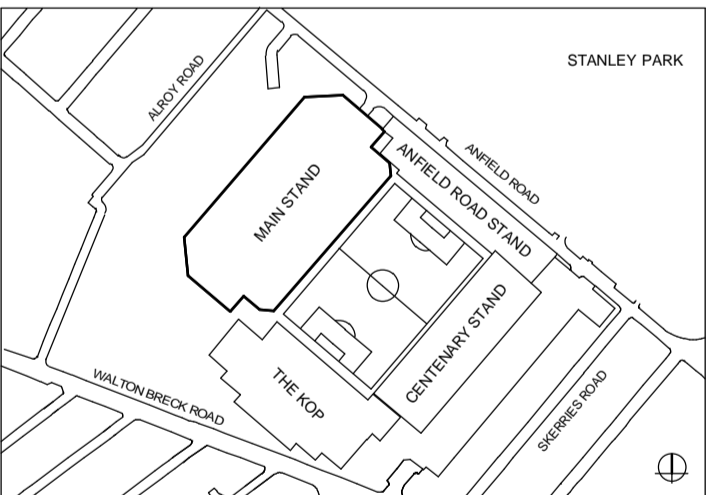

KEY PLAN - PHASE 1

PLANNING

Client


LIVERPOOL FOOTBALL CLUB

Project

ANFIELD STADIUM EXPANSION
MAIN STAND PHASE 1

Drawing title

LEVEL 1 - PLANT MEZZANINE

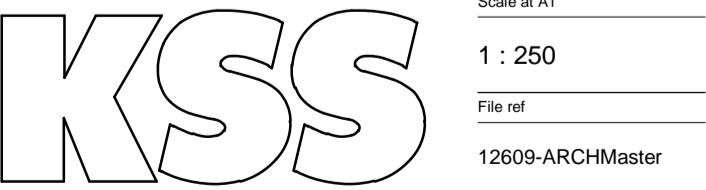


London
1 James Street
London W1U 1DR
T+44(0)20 7307 2222
F+44(0)20 7307 2299

Sevensnoks
7 Blighs Walk
Sevensnoks TN11 3 1DB
T+44(0)20 7307 2222
F+44(0)1732 467 841

Project number
12609

Drawing number
111

Revision
PL1

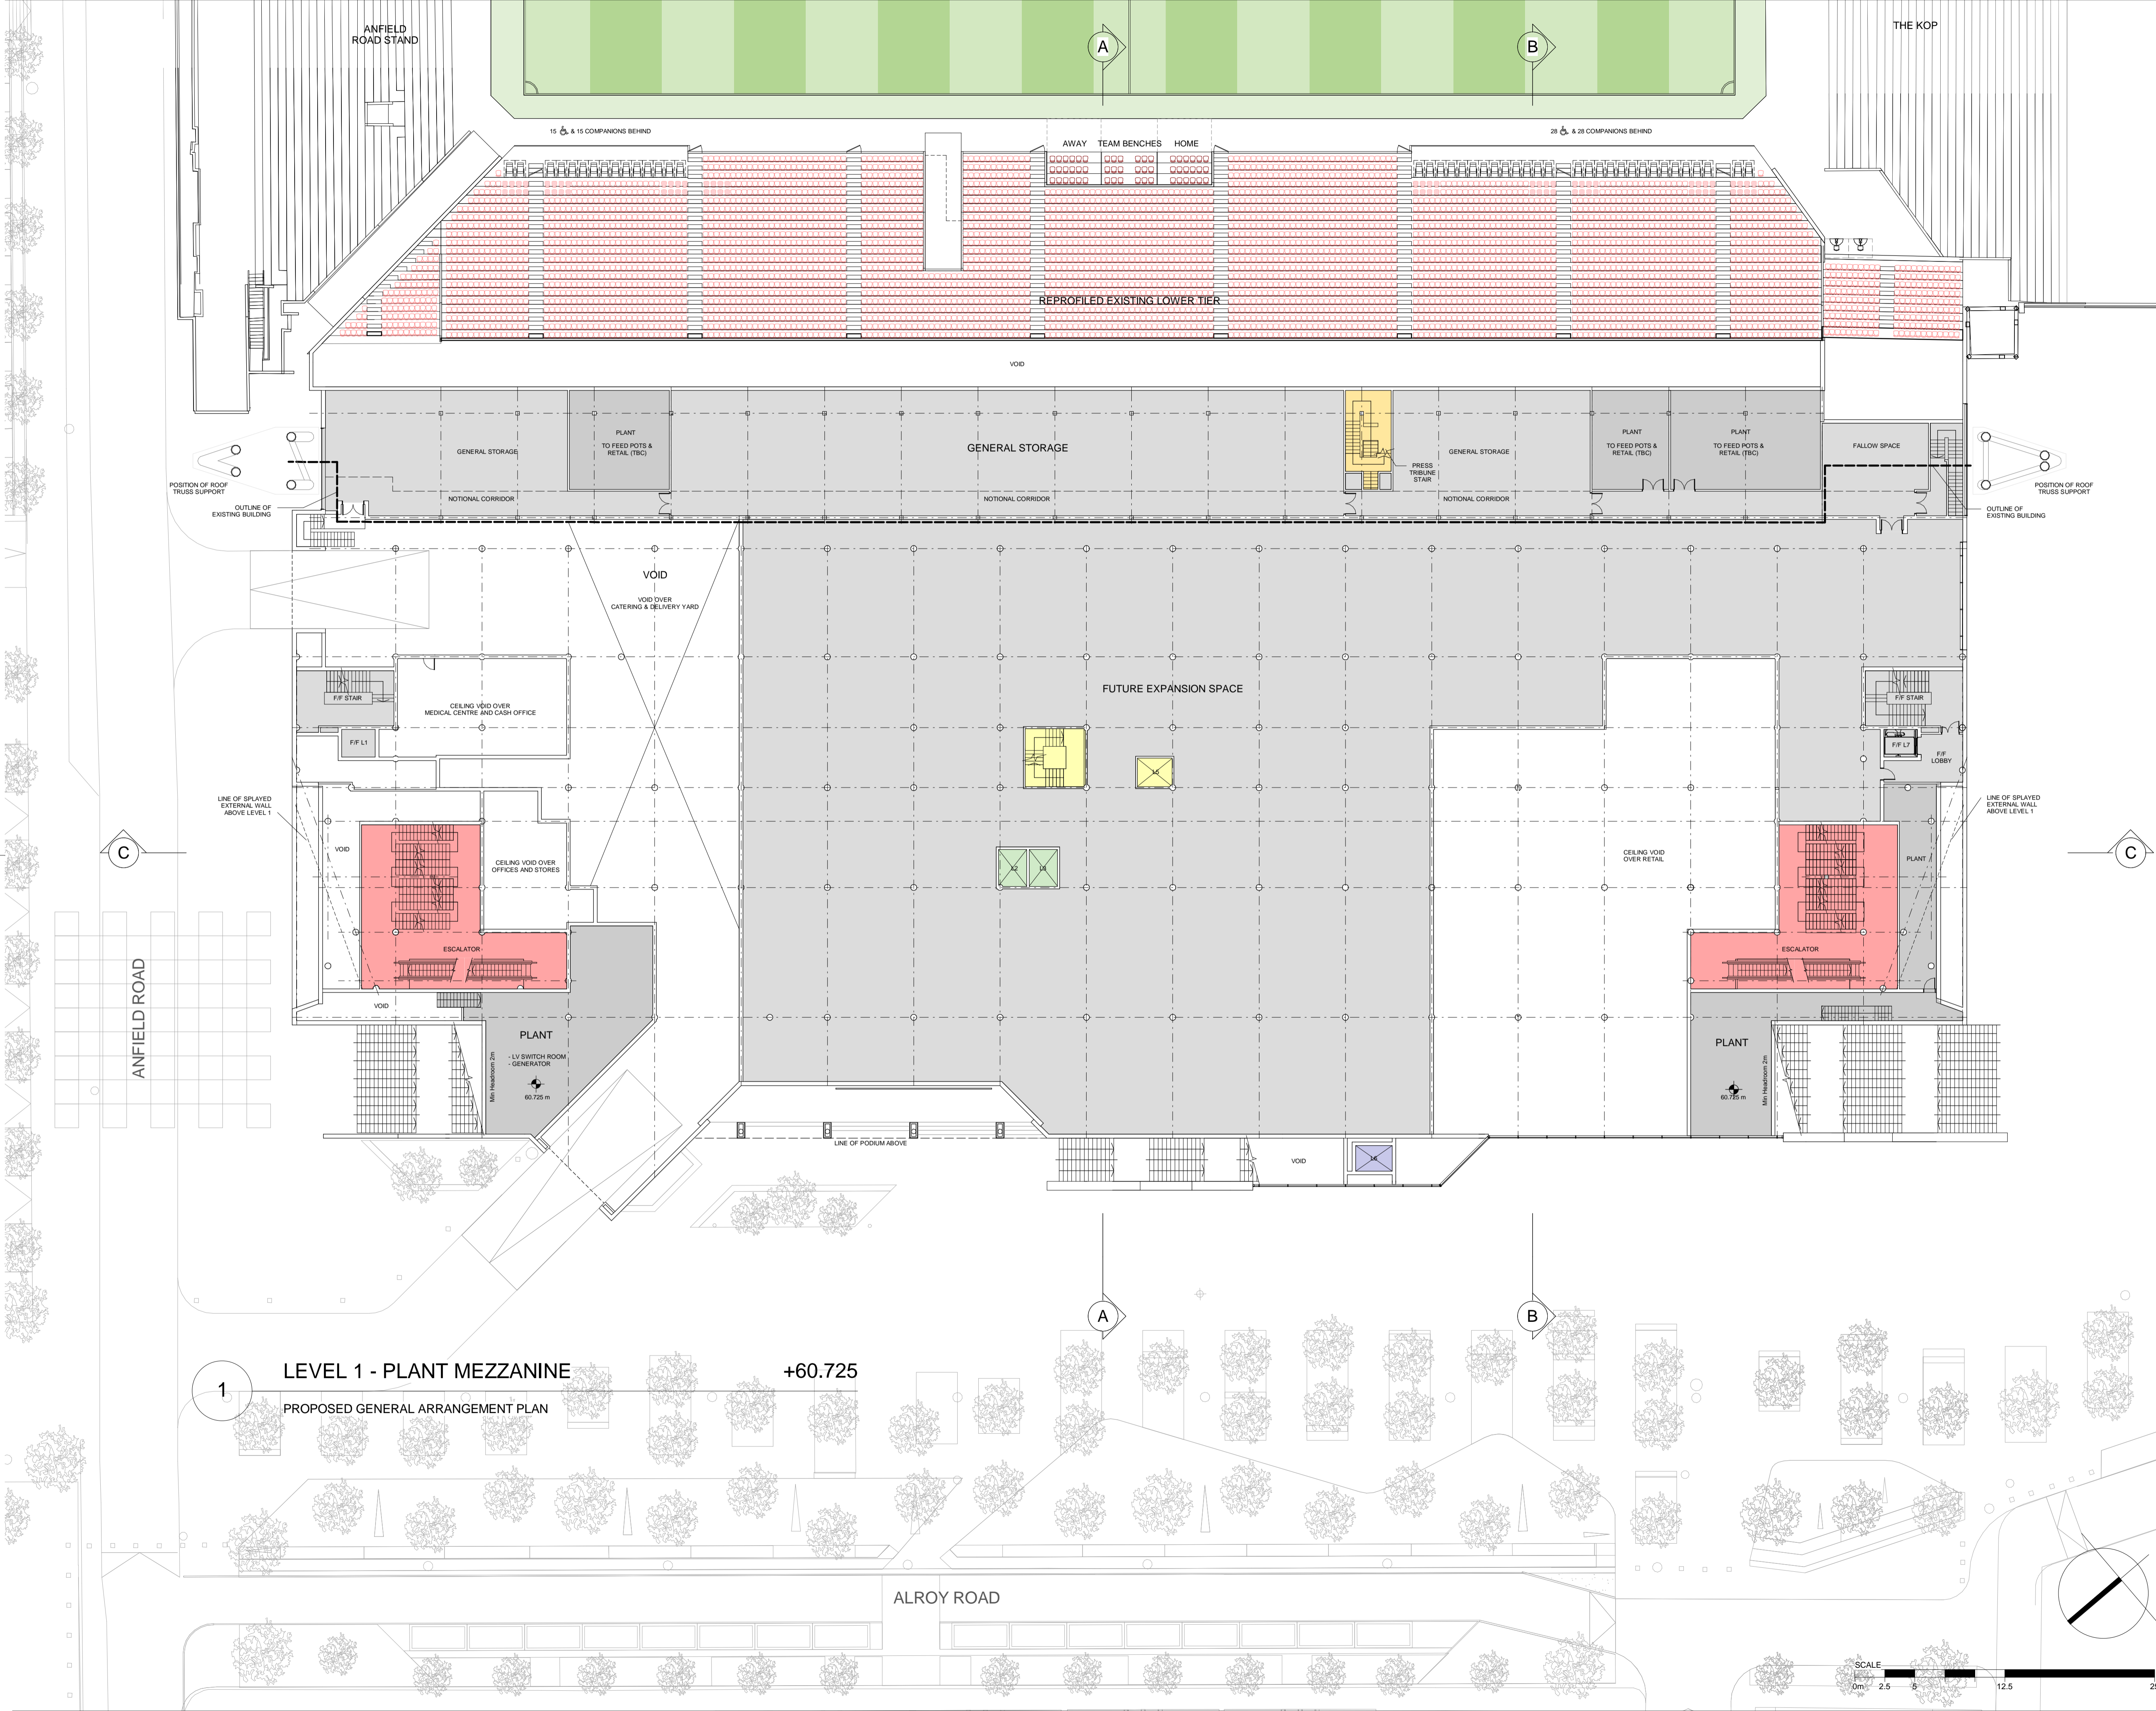

1 LEVEL 1 - PLANT MEZZANINE
PROPOSED GENERAL ARRANGEMENT PLAN

+60.725

ALROY ROAD

SCALE
0m 2.5 5 12.5 25