


TYPICAL SECTION THROUGH ATTENUATION CRATES
SCALE 1:50

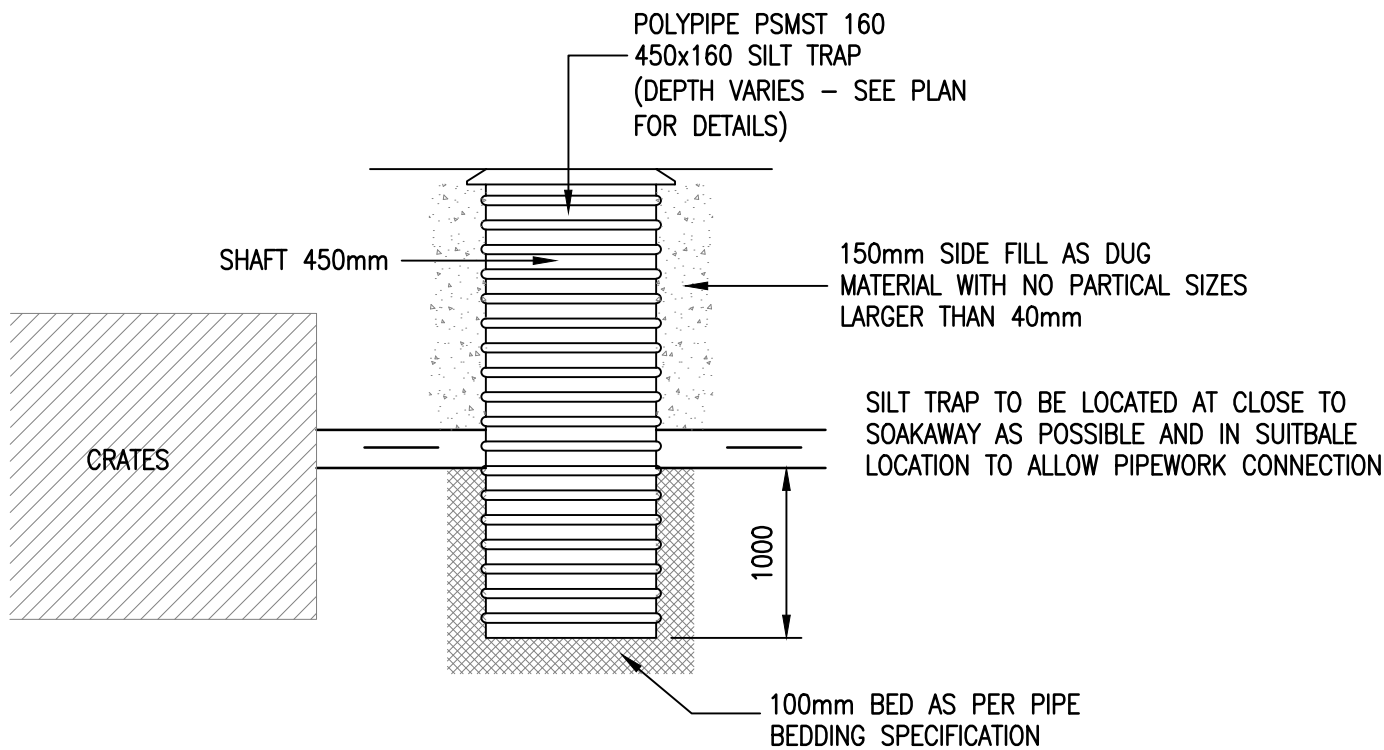

SILT TRAP DETAIL
SCALE 1:20

P01	GP	First Issue		12.02.19
Rev	By	Description		Date
Revision Schedule				
Status	P01	Purpose of Issue Information		
Designed By		CE	Approved By	BW
Drawn By		GP		
Project No.			1168	Sheet No.
C-0003				
Scale (@ A3)		1:20	DATE	12/02/19
Rev		P01		