


1 Section - Eastern (City) Concourse & Fan Plaza (Match Day Scenario)
Scale 1:150 @ A0

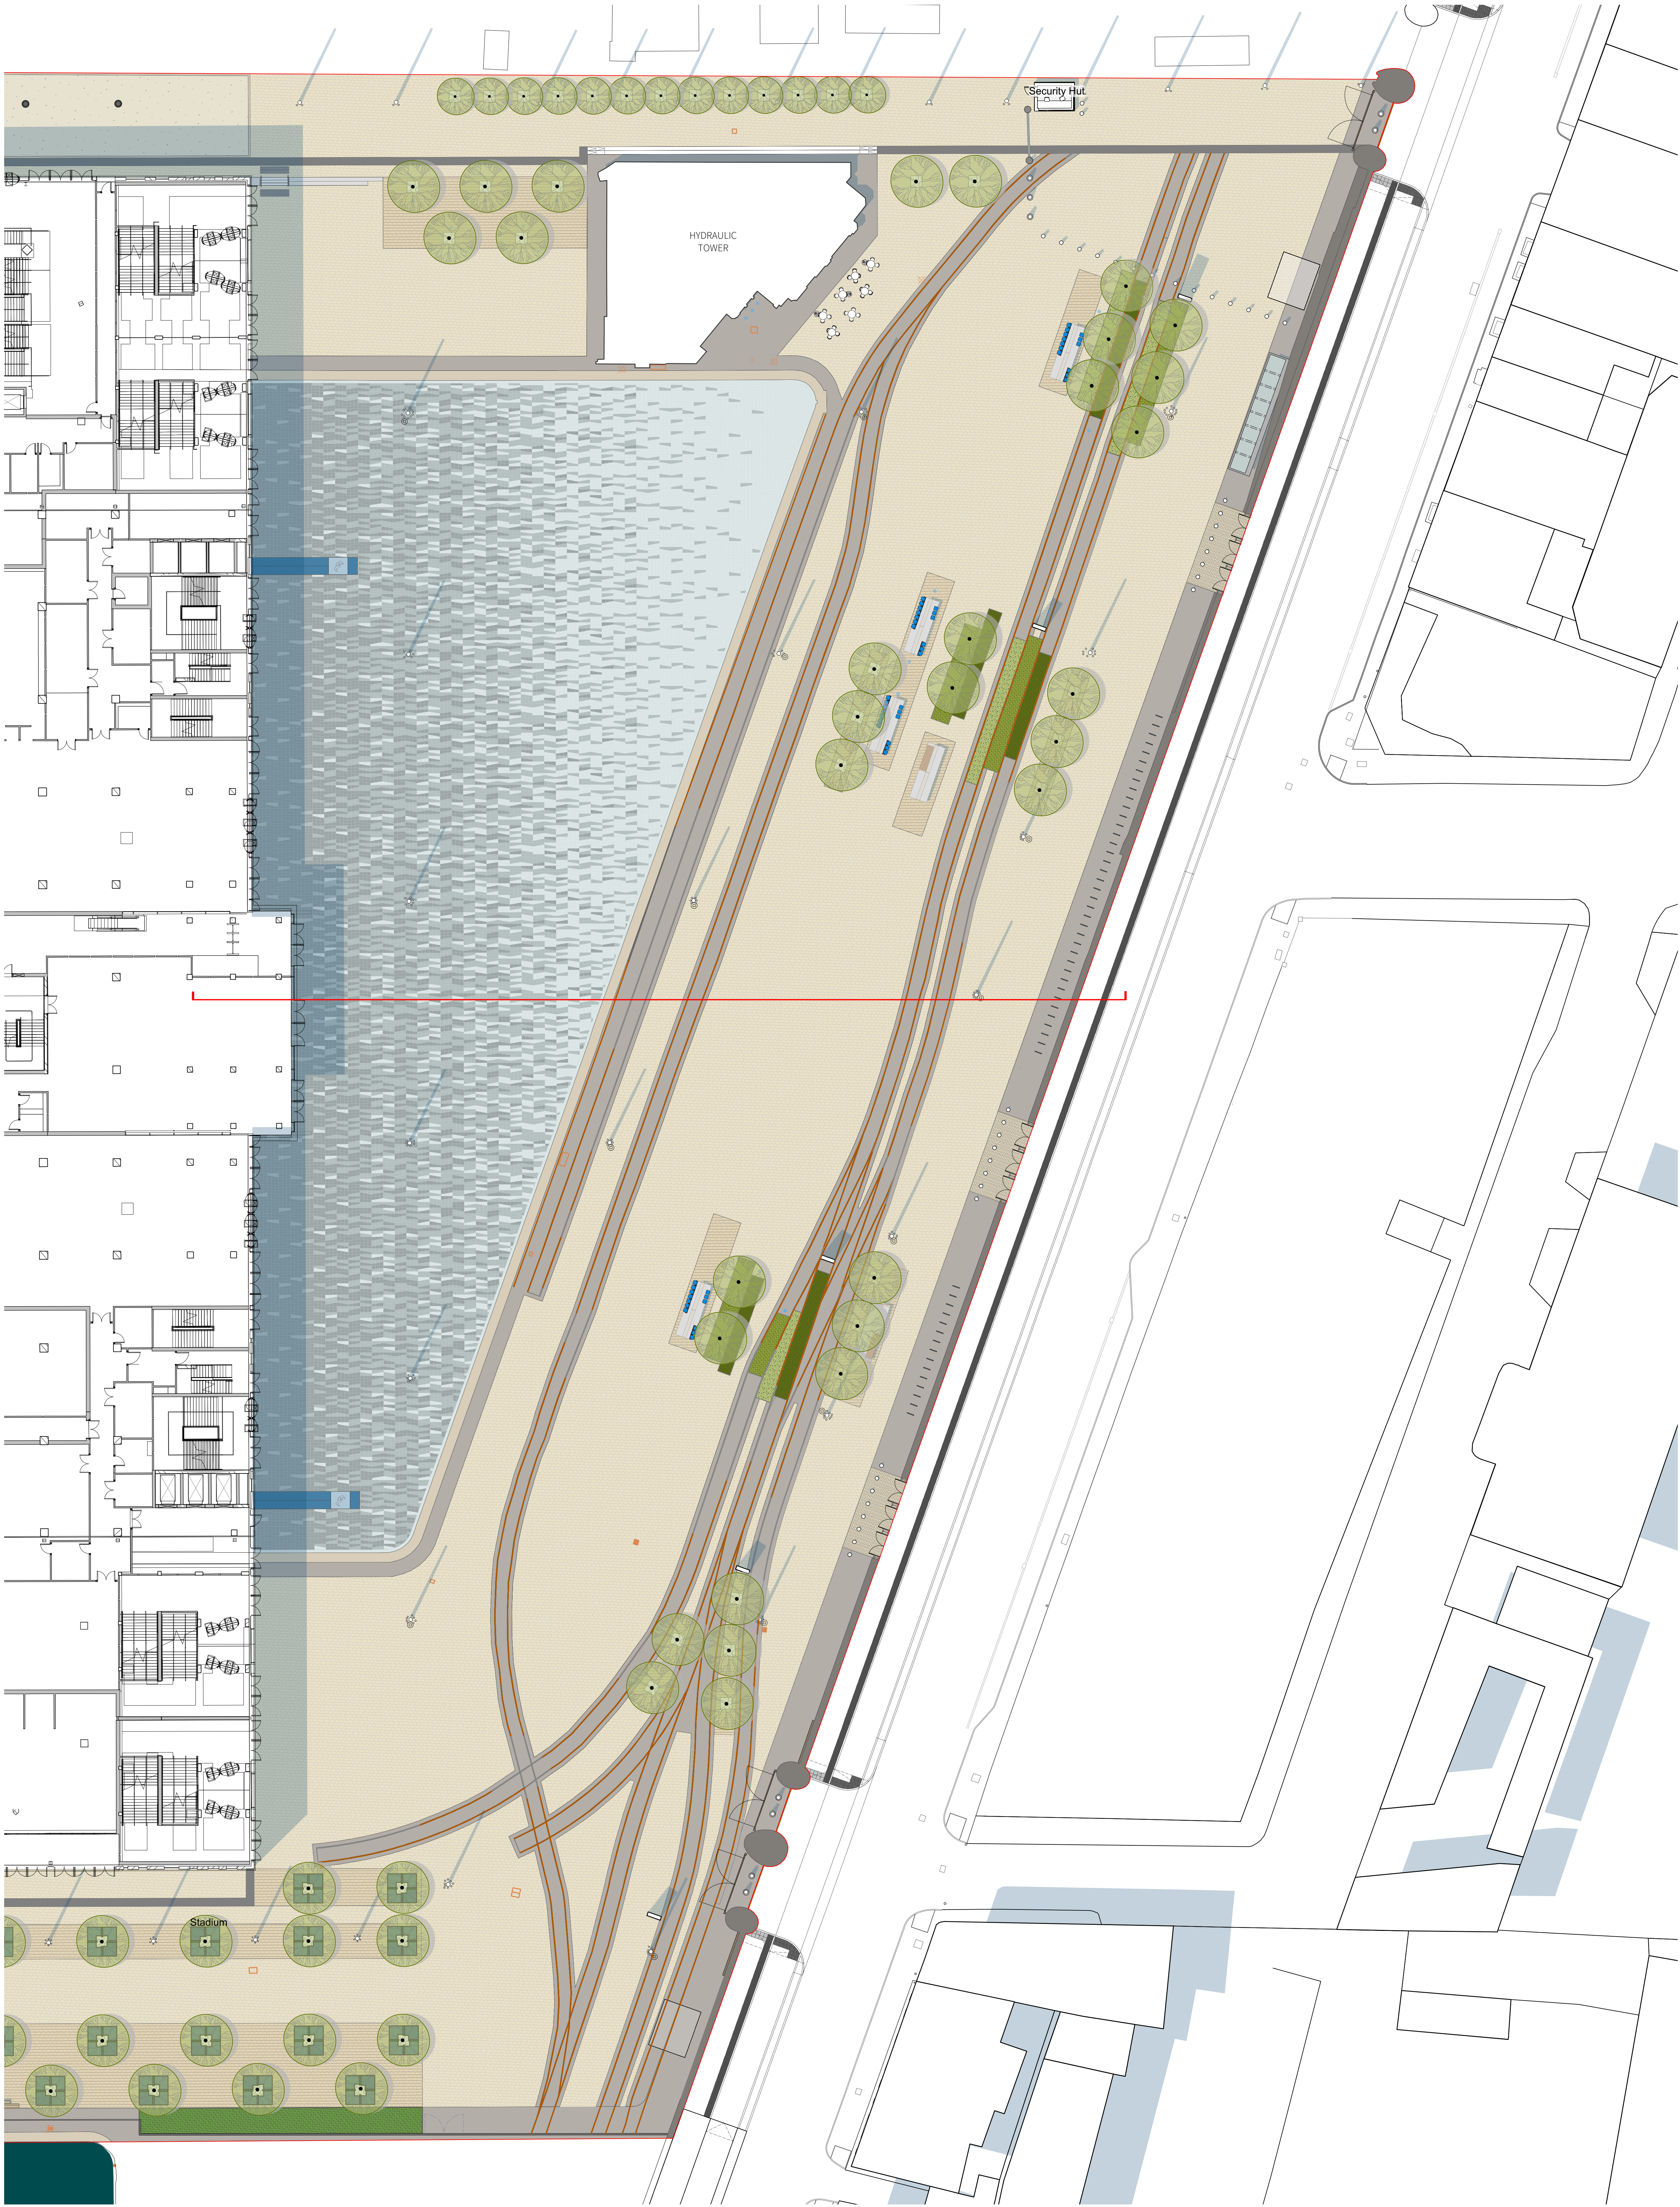


2 Plan - Eastern (City) Concourse & Fan Plaza (Match Day Scenario)
Scale 1:250 @ A0

THIS DRAWING IS COPYRIGHT PROTECTED AND MAY NOT BE REPRODUCED IN WHOLE OR PART WITHOUT WRITTEN AUTHORITY FROM THE OWNER.

- NOTES:
1. Do not scale from this drawing.
 2. Always work to stated dimensions.
 3. All dimensions are in millimetres unless otherwise stated.
 4. All setting out, levels and dimensions to be agreed on site.
 5. The dimensions of all materials must be checked on site before being laid out.
 6. This drawing must be read with the relevant specification clauses and detail drawings.
 7. Order of construction and setting out to be agreed on site.

Notes:
Refer to BMD01-PLA-L1-00-SC-L-001-External Material And Furniture Schedule and cross reference the material and furniture codes for further information.

- For all below surface specification and sub base build ups, refer to Engineer's details.

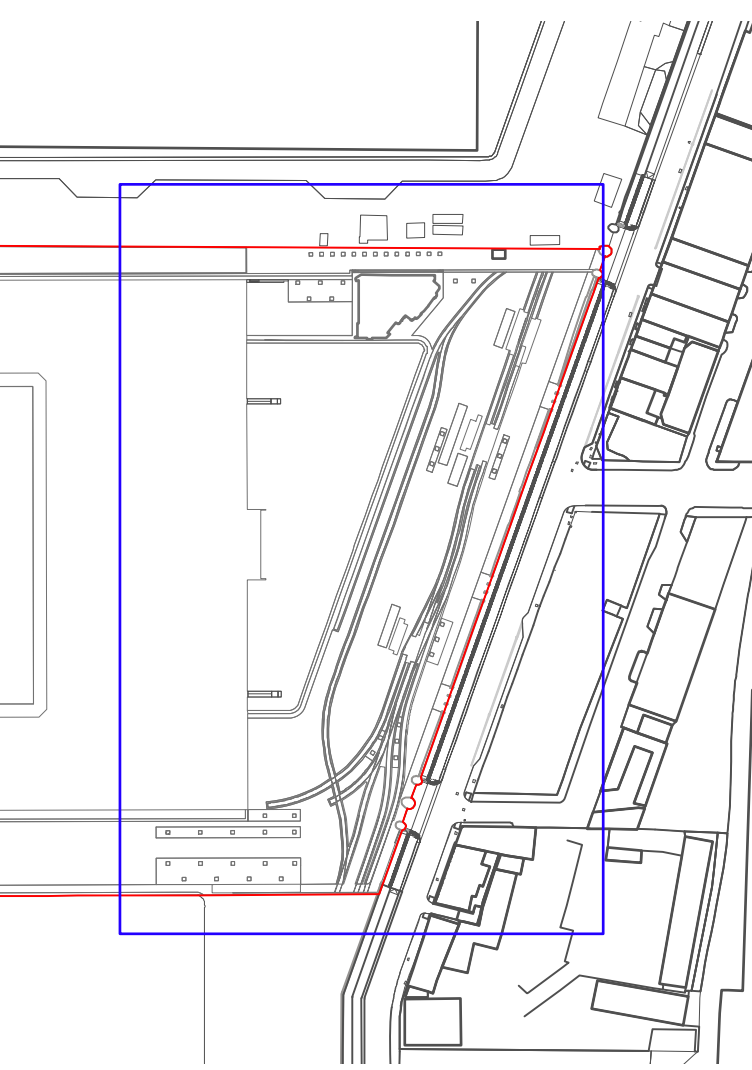

Location Plan

POB	03/09/20	Planning	SS	DM
POT	14/08/20	Planning	ET	DM

Revision	Date	Description	Drawn	Approved
----------	------	-------------	-------	----------

PlanIt I.E. Limited

E: info@planit.ie W: planit.ie.com

MANCHESTER

2 Back Grafton St., Altrincham, WA14 1DY

T: 0161 928 9281

LONDON

Unit 6 Waterside, 44-48 Wharf Road, London, N1 7UX

T: 0207 253 5678

LIVERPOOL

Temples 2, 12 Threlkirk Street, Liverpool, L2 2DT

T: 0151 363 1230

Client Laing O'Rourke

Project The Peoples Project

Drg Title Plans & Section - Eastern Concourse

Created on 07/05/20

Created by SS

Approved by DM

Scale 1:500

Size A1

Workstage Planning

Drg No. BMD01-PLA-L1-00-DR-L-5003

Suitability Revision D3 P08

© PlanIt I.E. Limited