
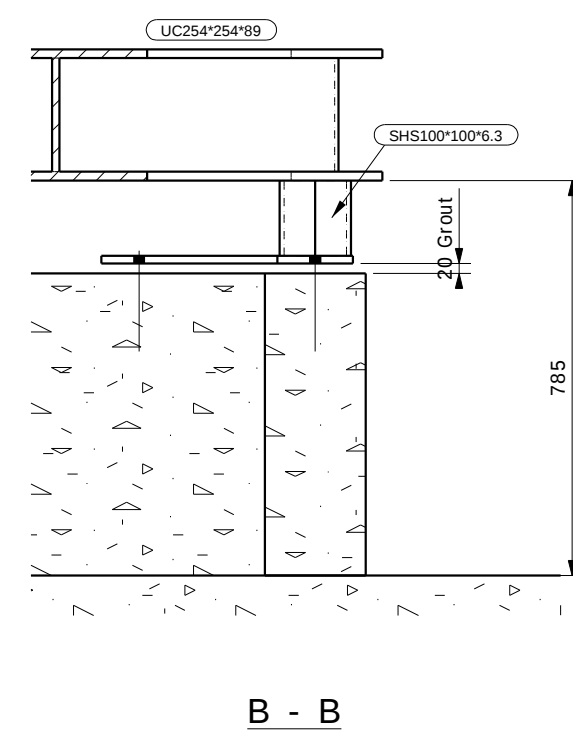
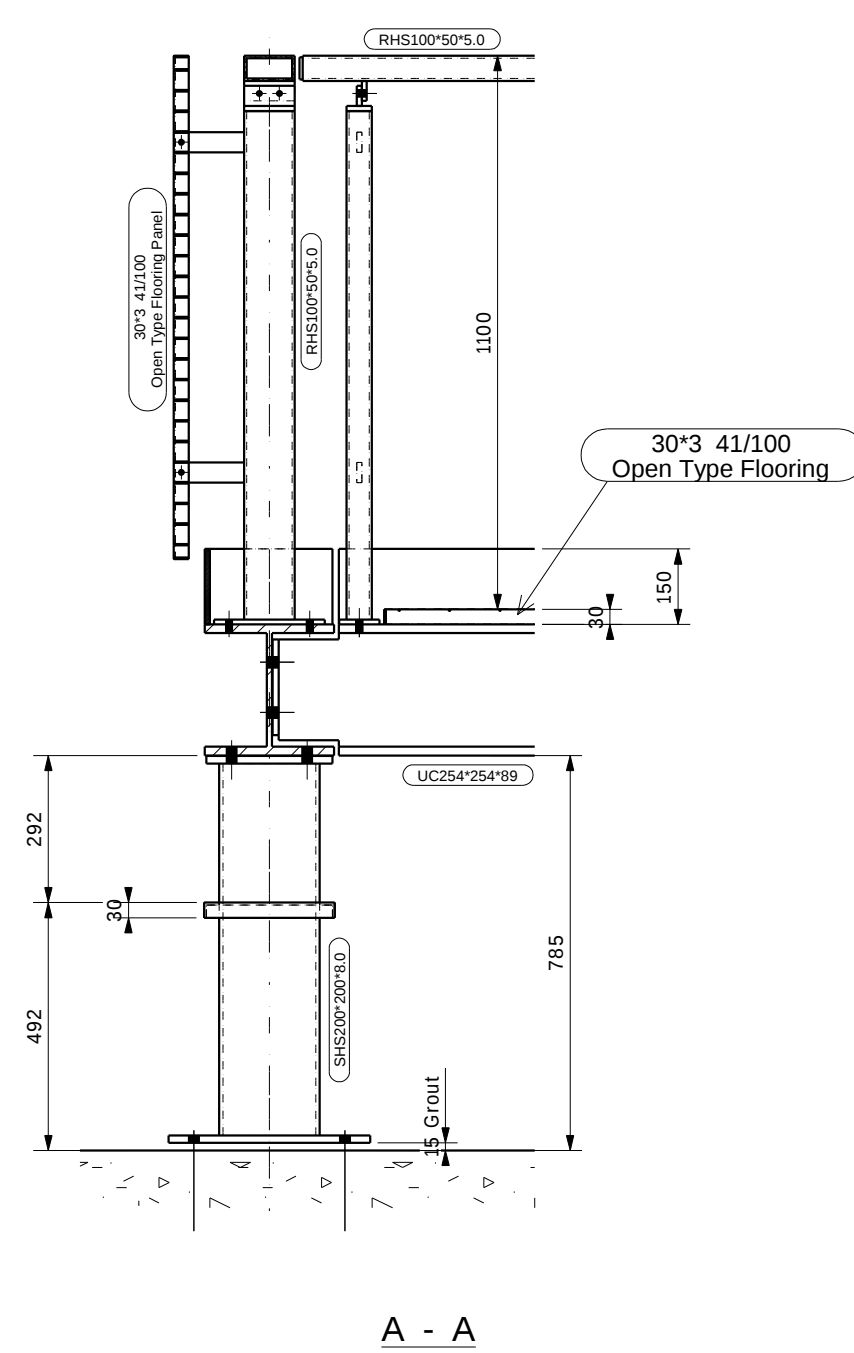
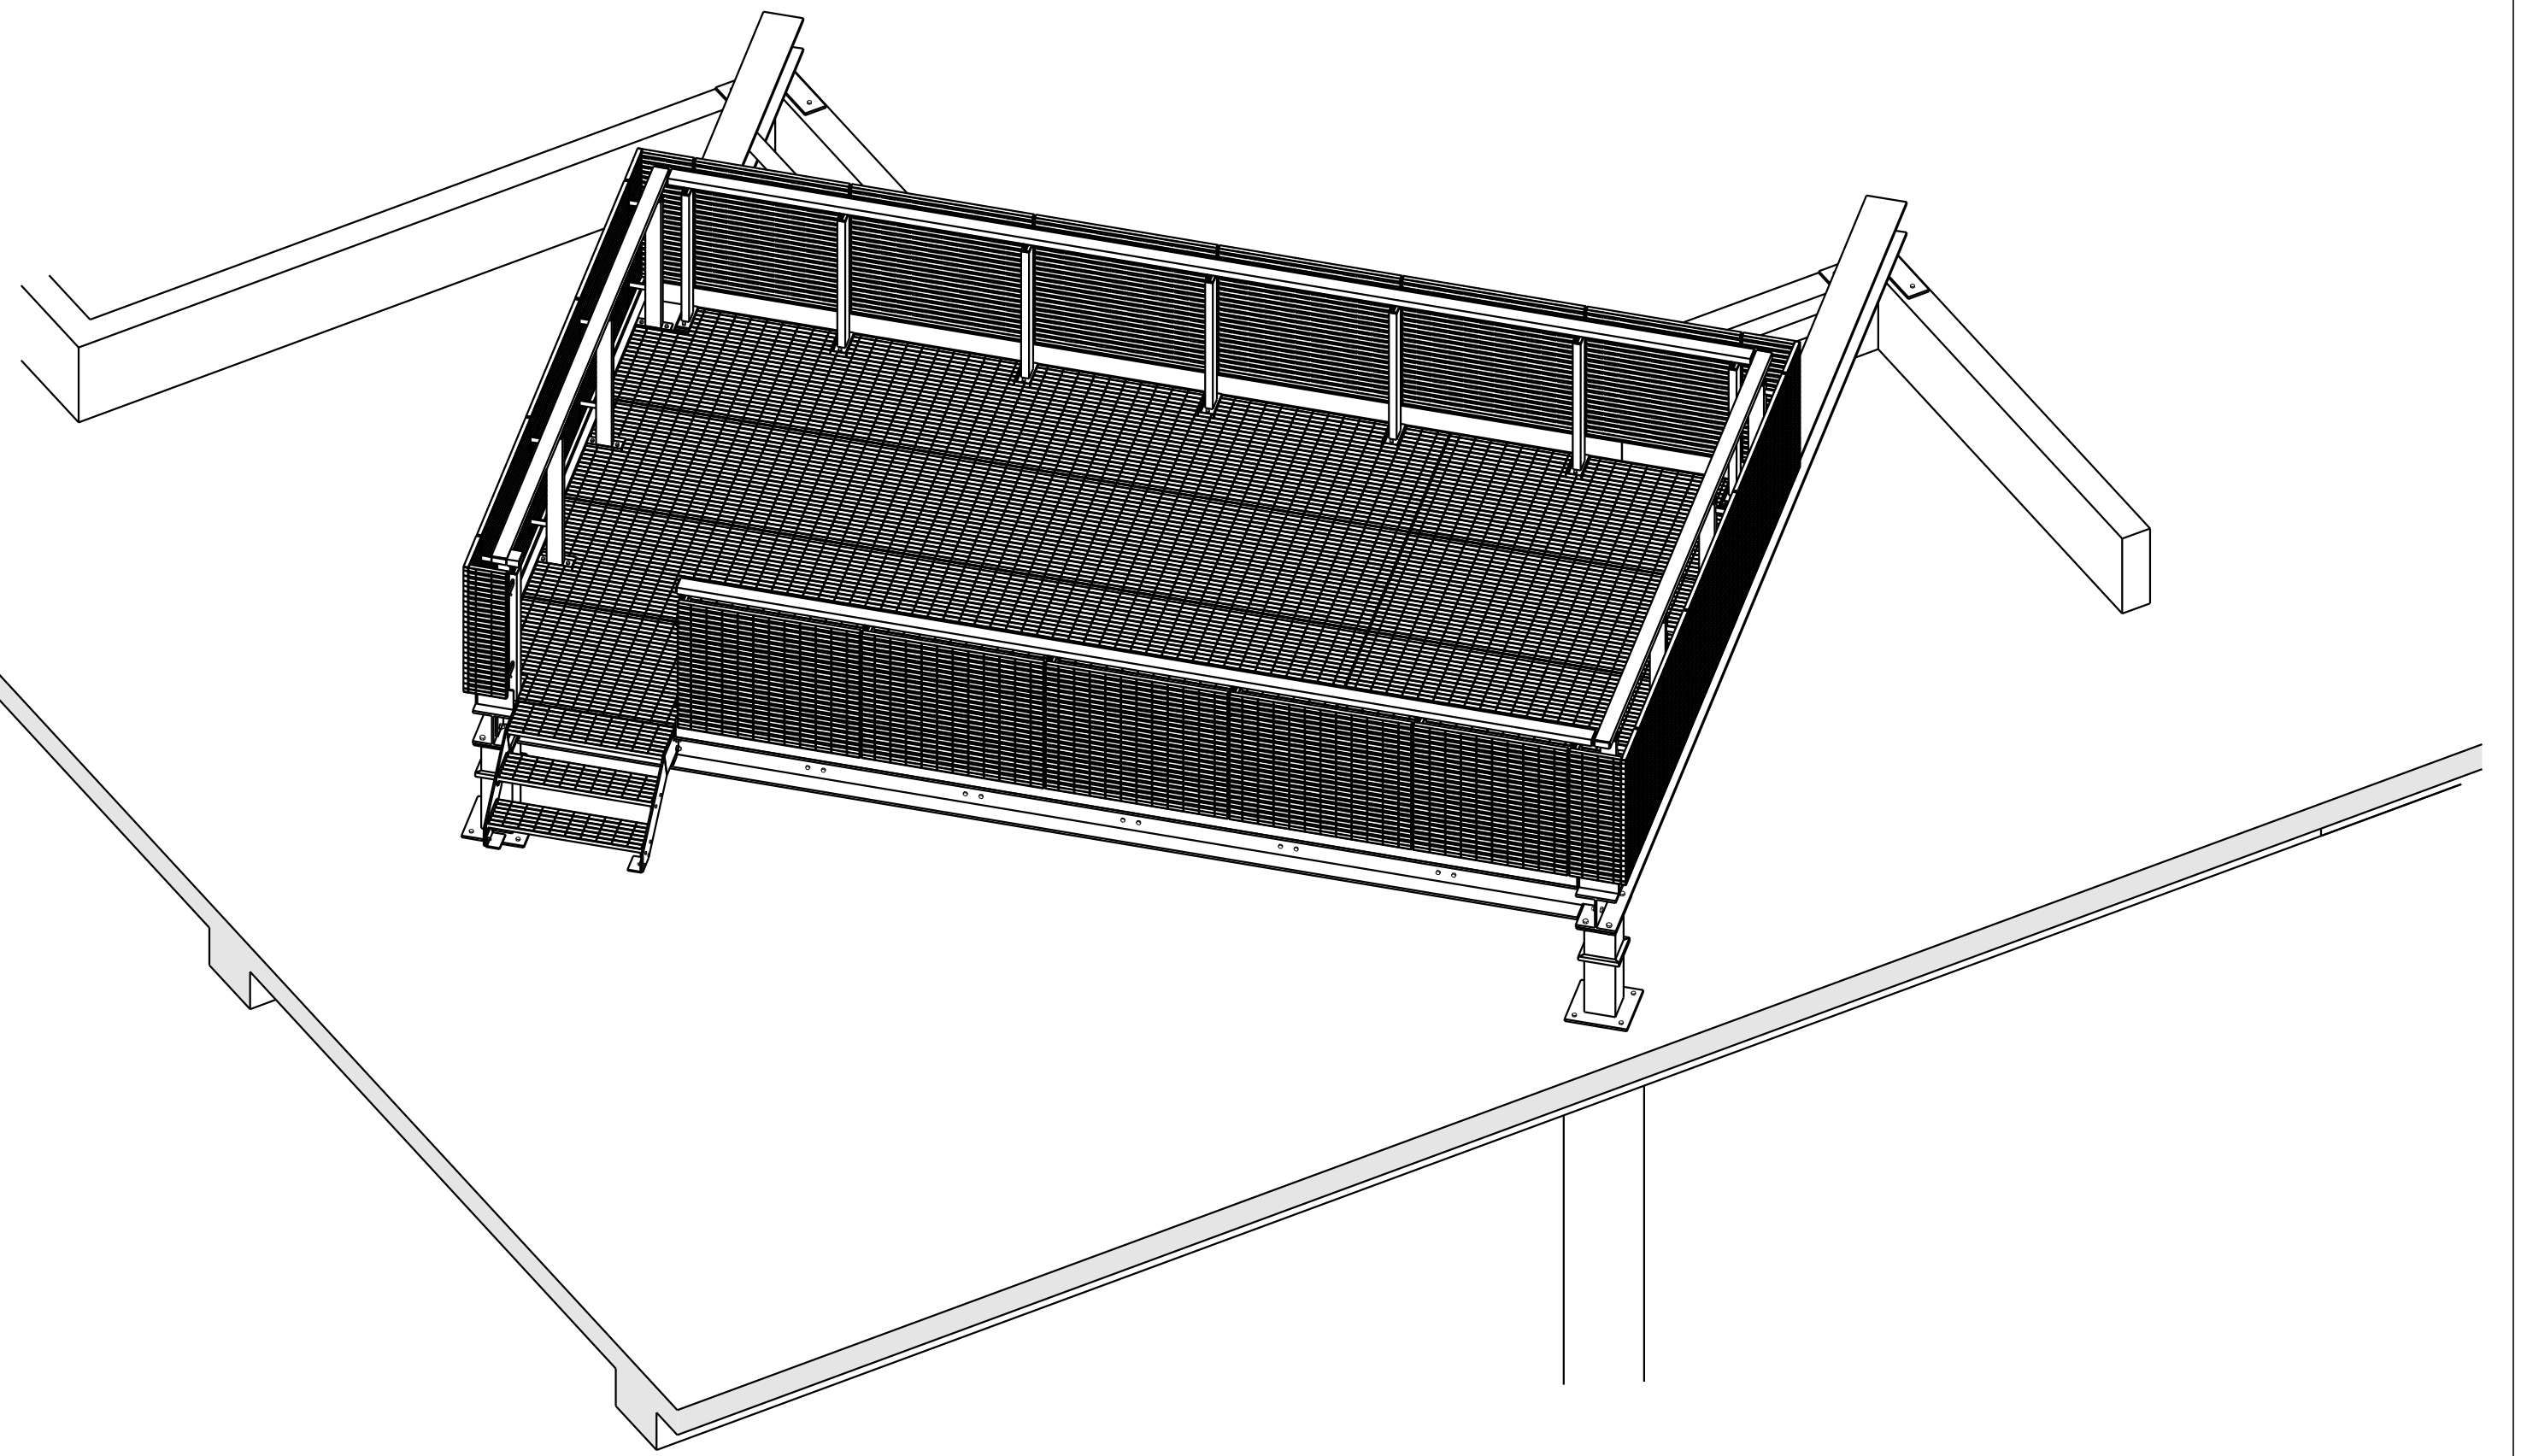
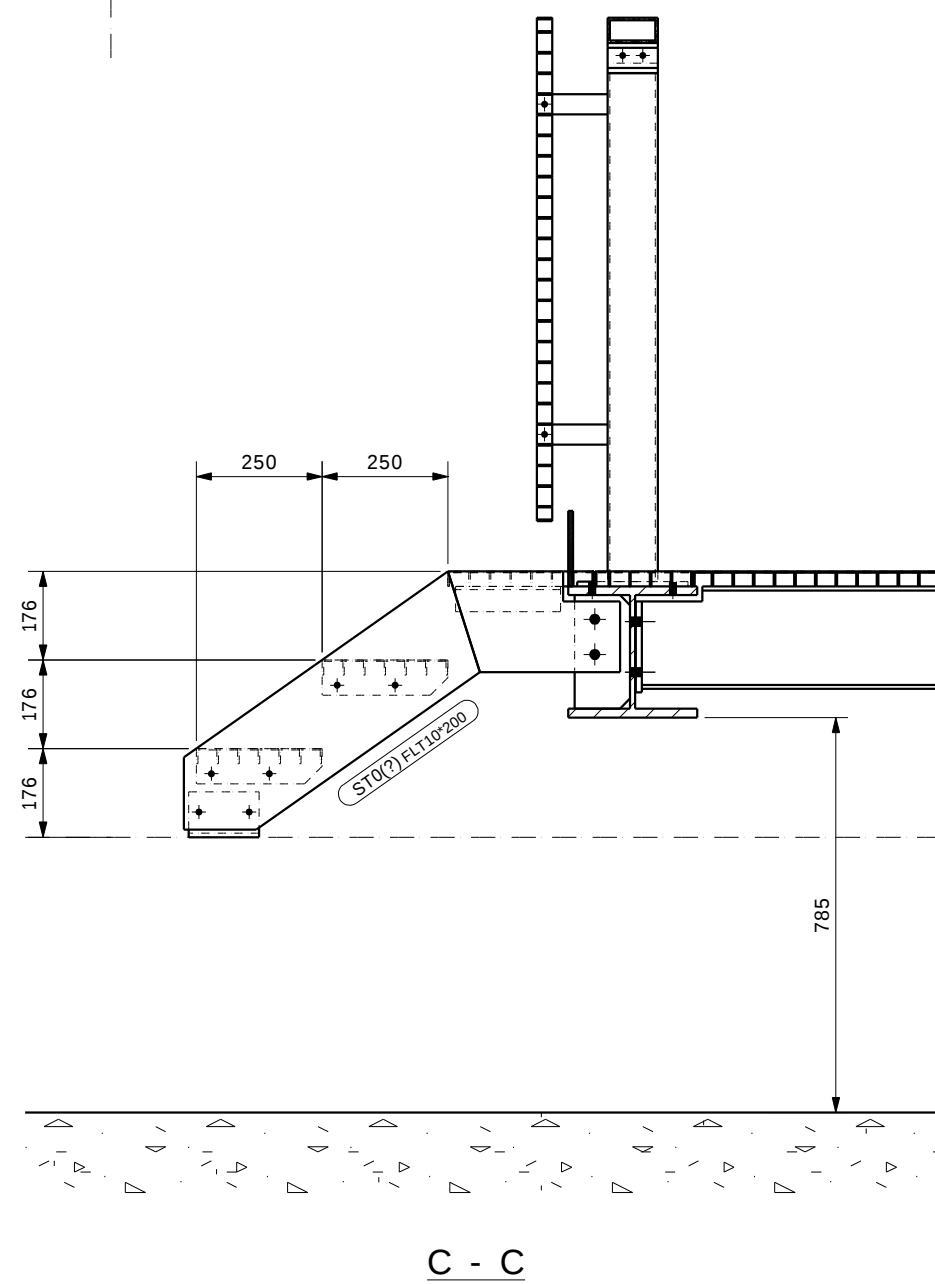


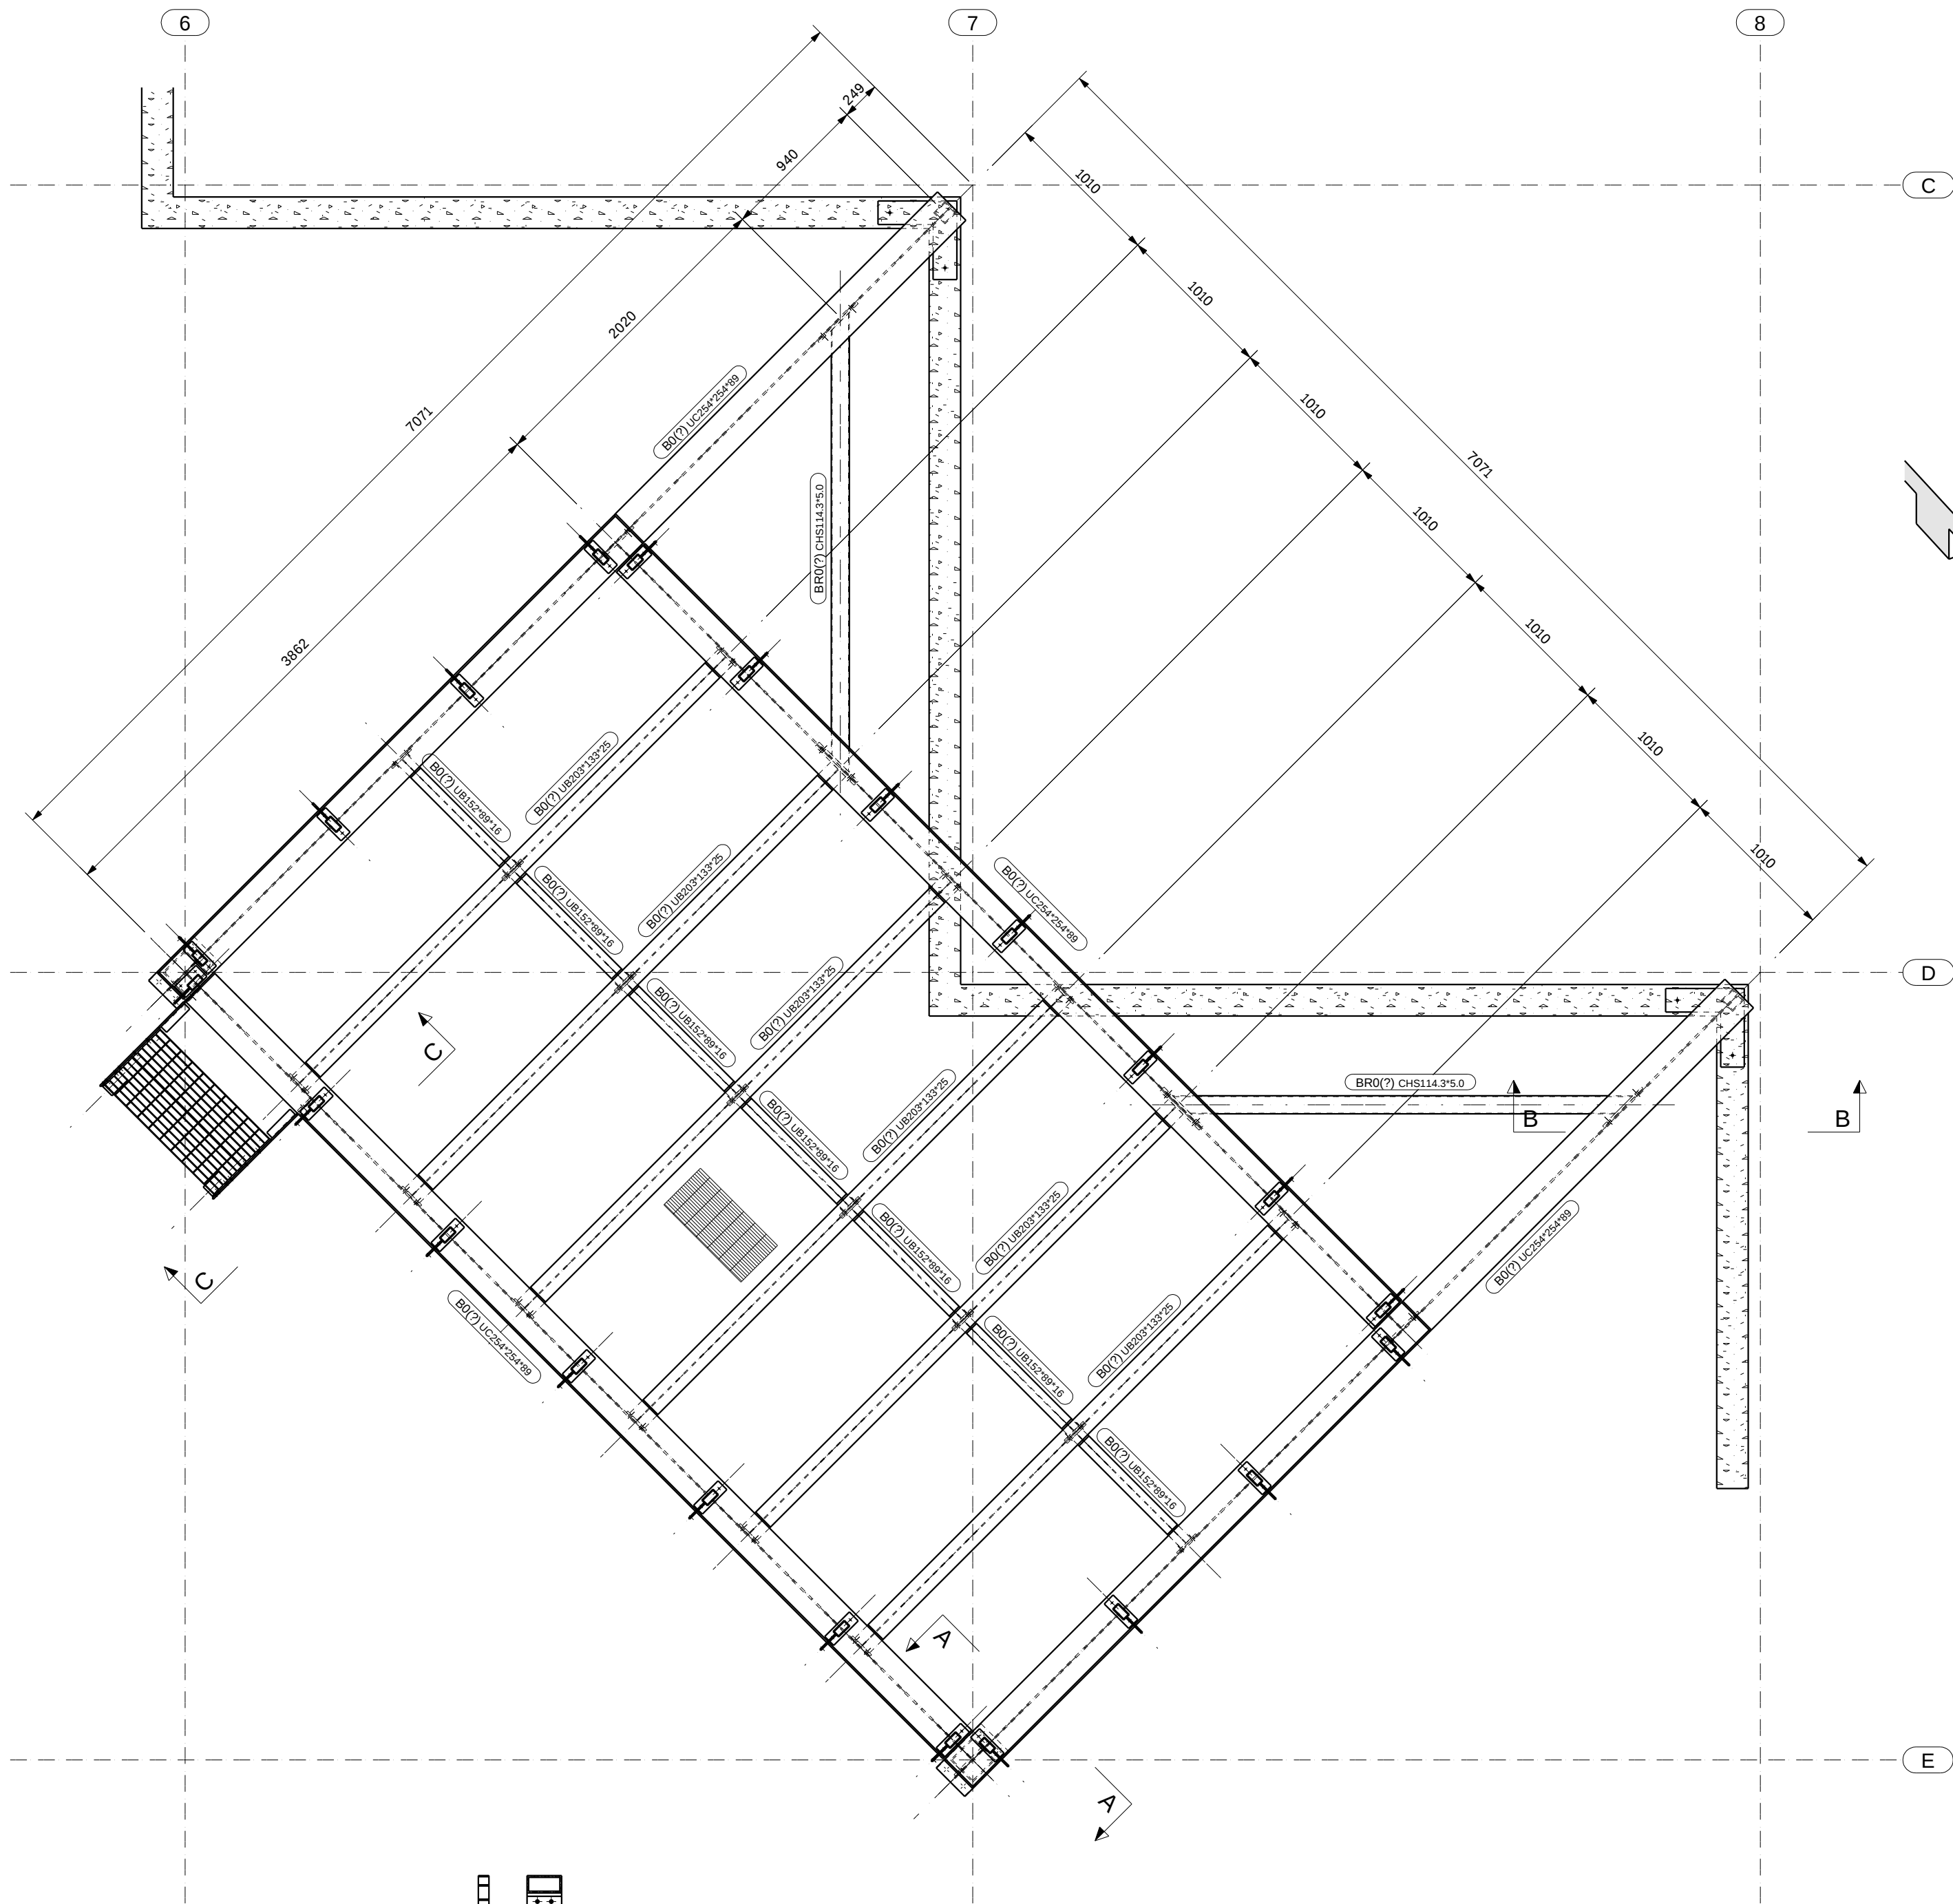

0		Issued for Approval		18.06.2015	
REV		REVISION DESCRIPTION			DATE
Total Steelwork & Fabrication Ltd. Unit 1, Warrington Central Trading Estate. Bewsey Road, Warrington, Cheshire, WA2 7LP tel. 01925 234320 fax. 01925 423600 email. miked@totalsteelfab.com					
PROJECT		Liverpool 1 Plant Deck			
LOCATION					
TITLE		Plan on Plant Deck			
CLIENT					
ARC / ENG					
REVISION		0	18.06.2015		SCALE 1:15 1:33 1:40
DRAWN	CHECKED	EXECUTION CLASS		CONTRACT NO.	DRAWING NO.
M.L.	TOTAL	2		12007	G1