




## SECTION A-A'

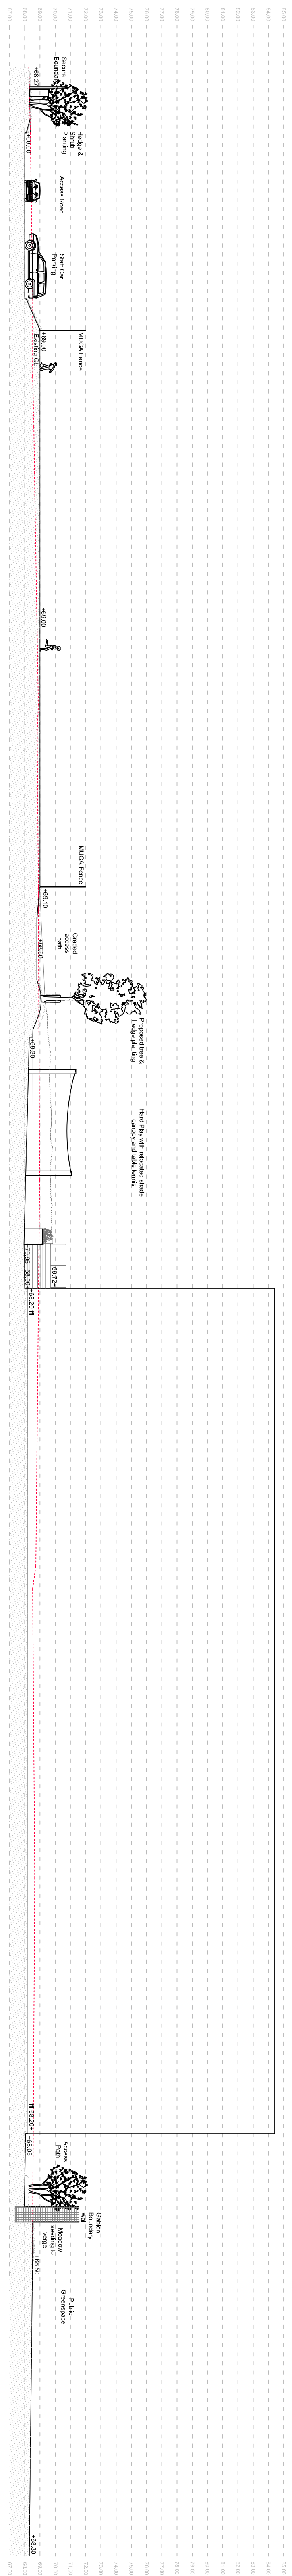


## SECTION B-B'

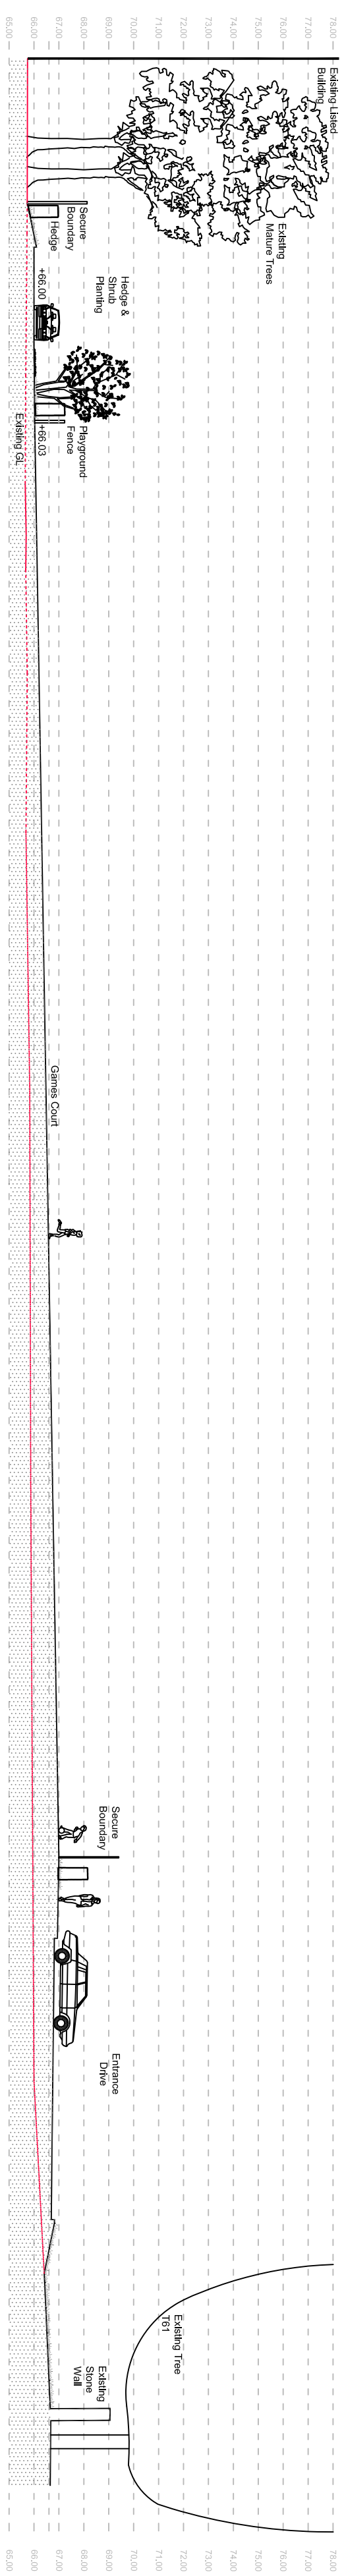


## SECTION C-C

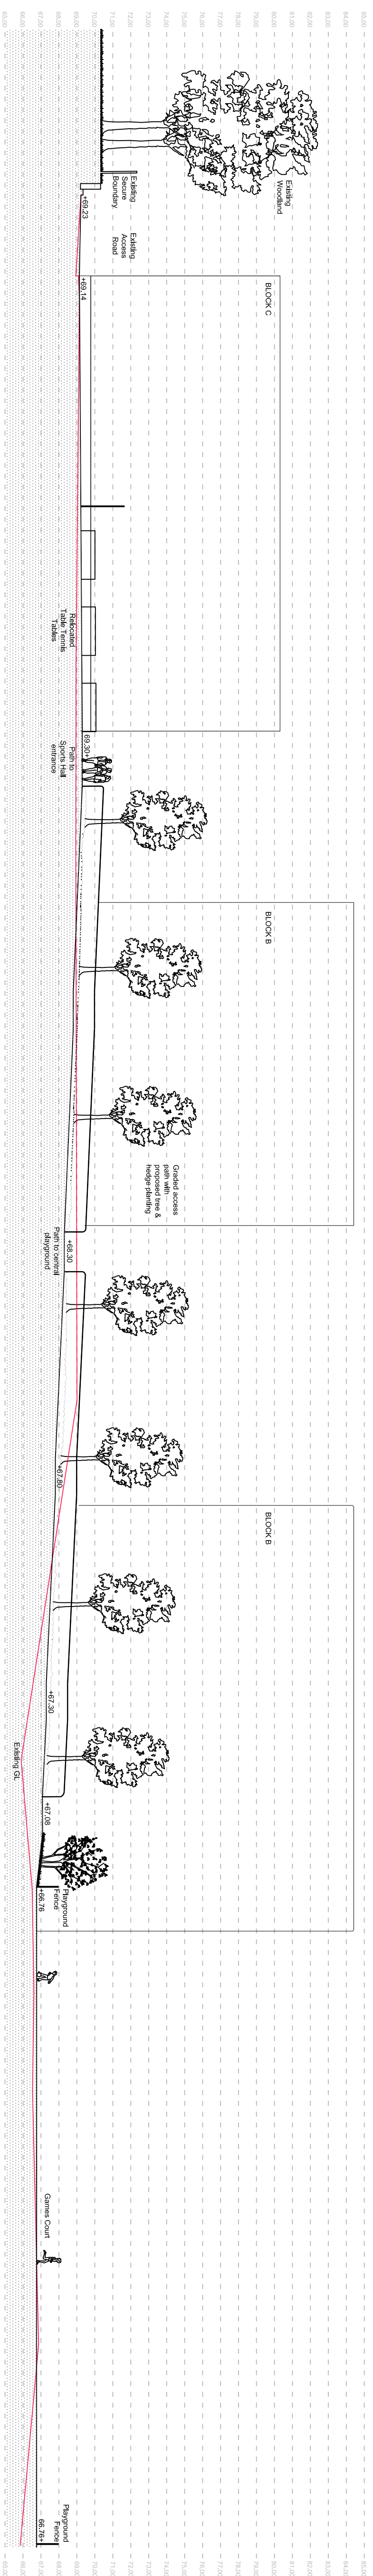


## SECTION D-D

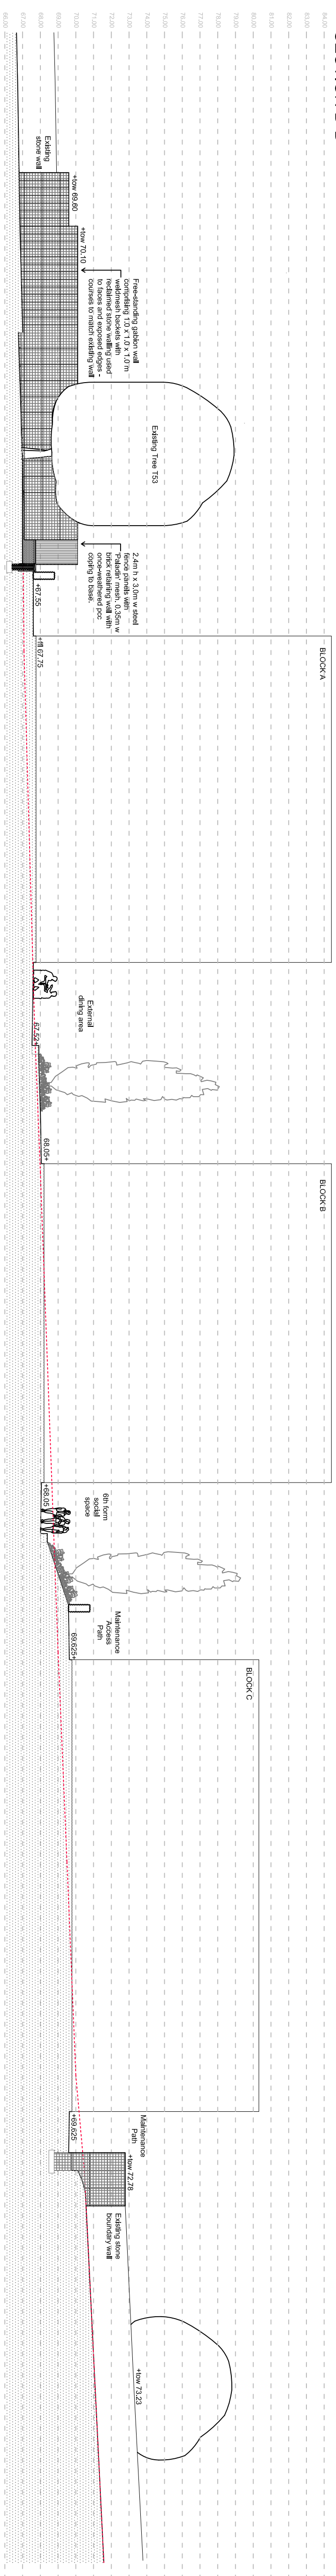


## SECTION E-E'

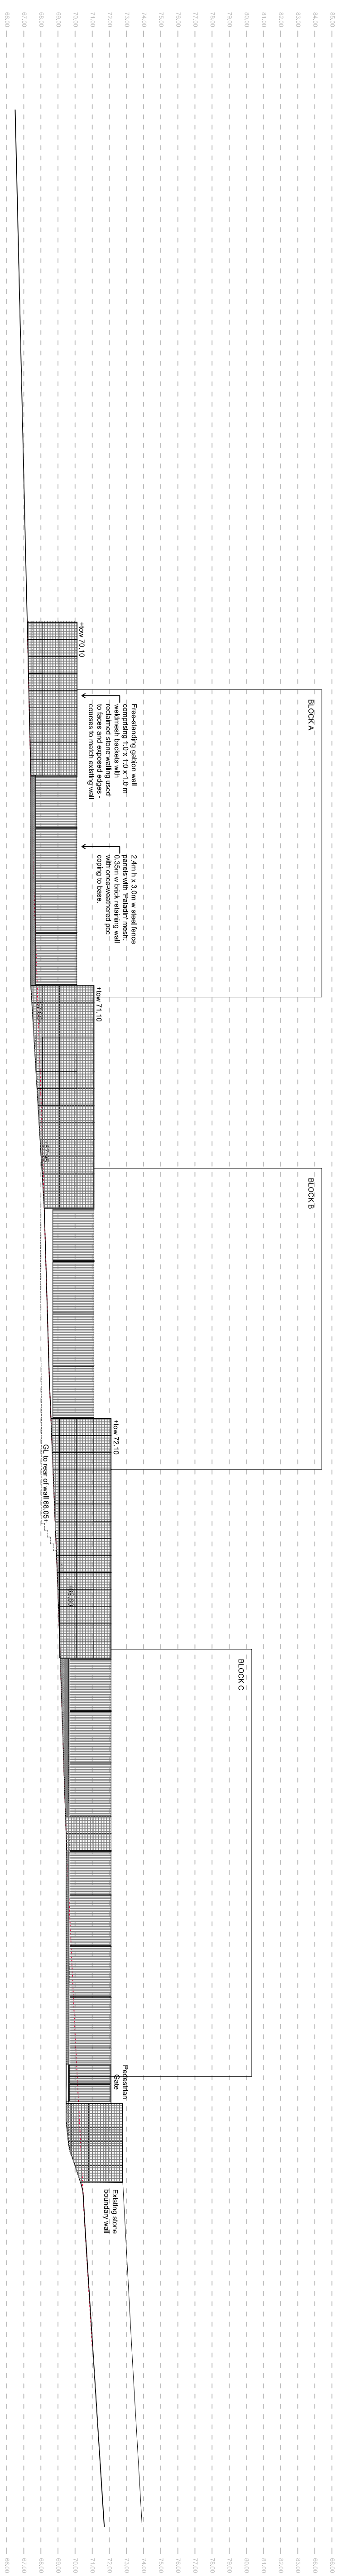


## SECTION F-F'

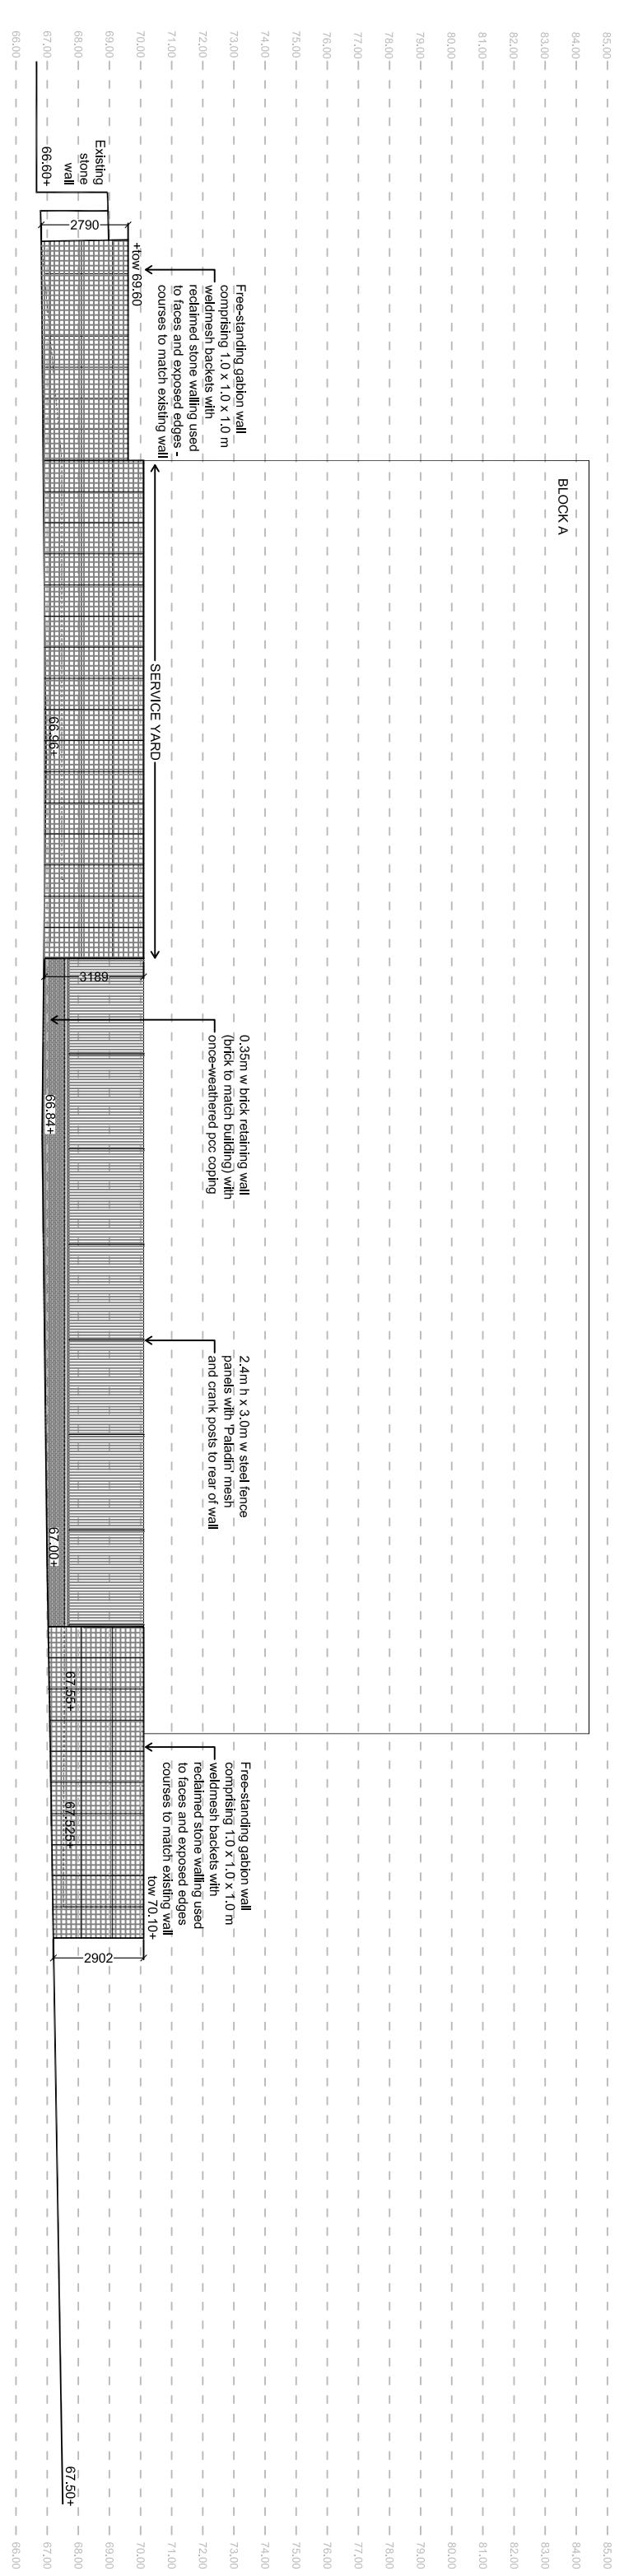

## SECTION G-G'

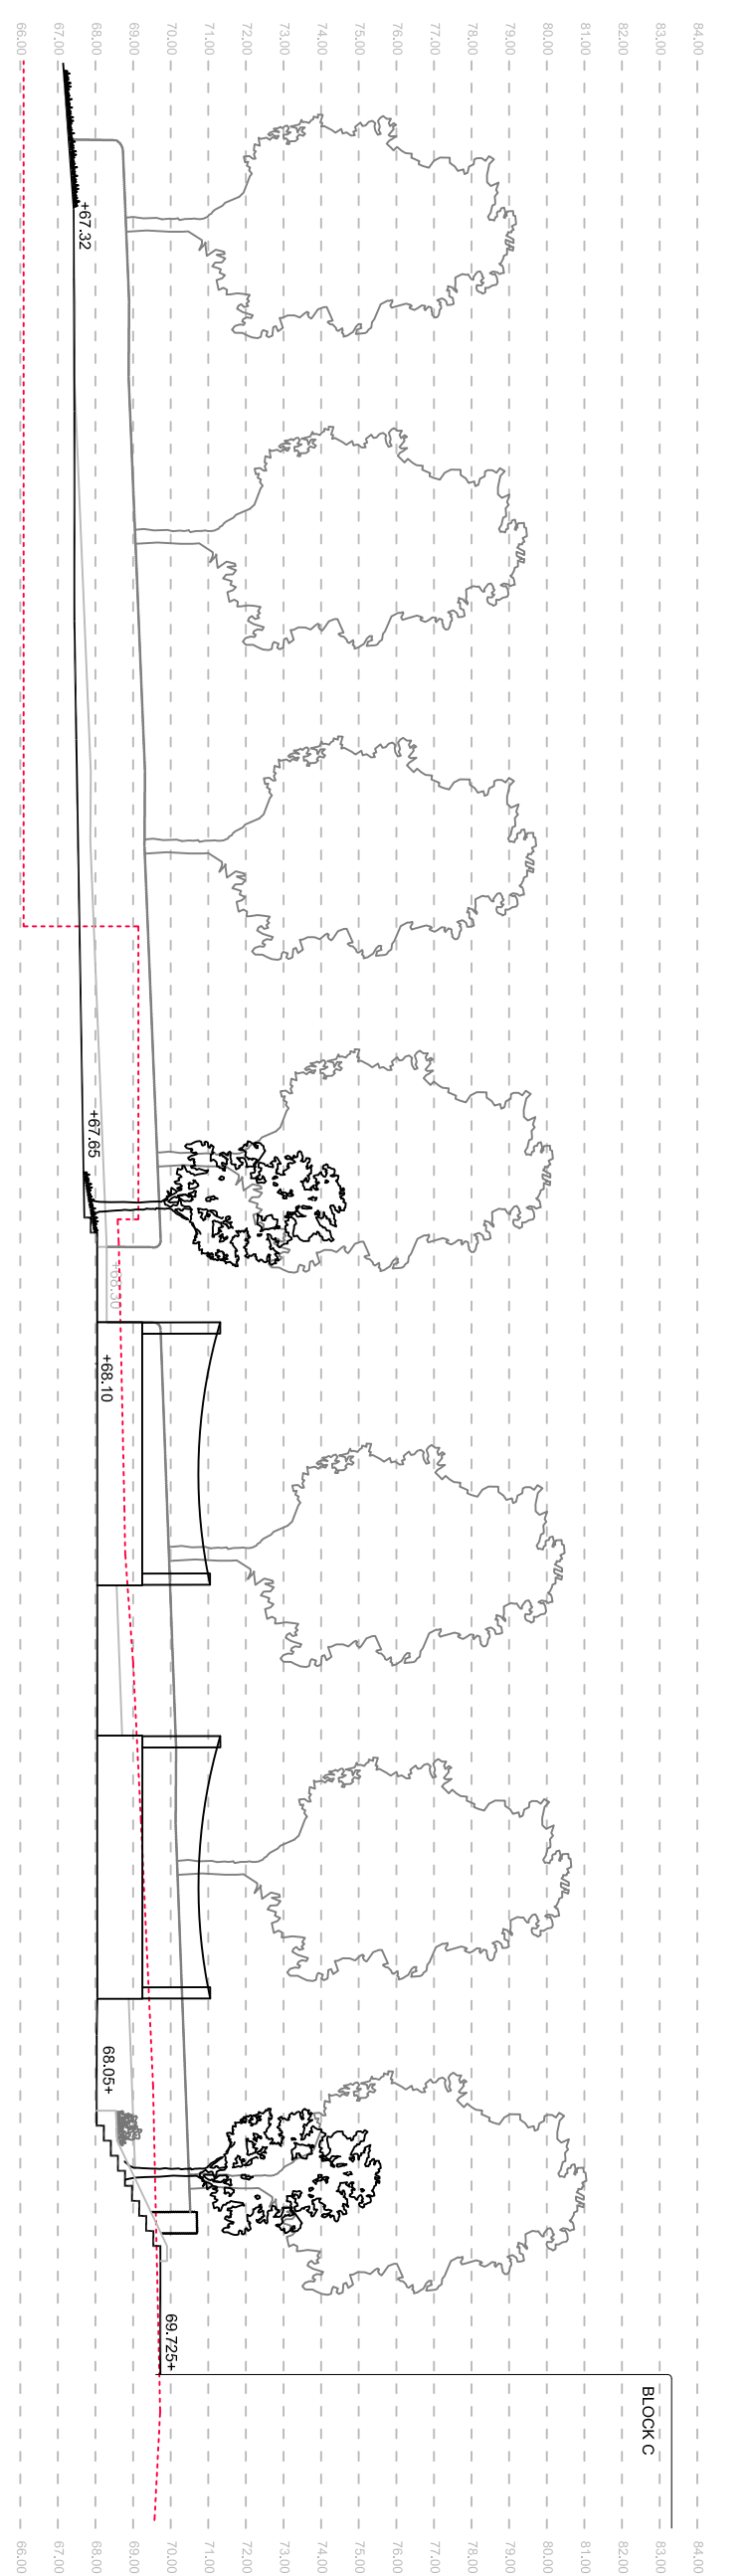

## KEY PLAN

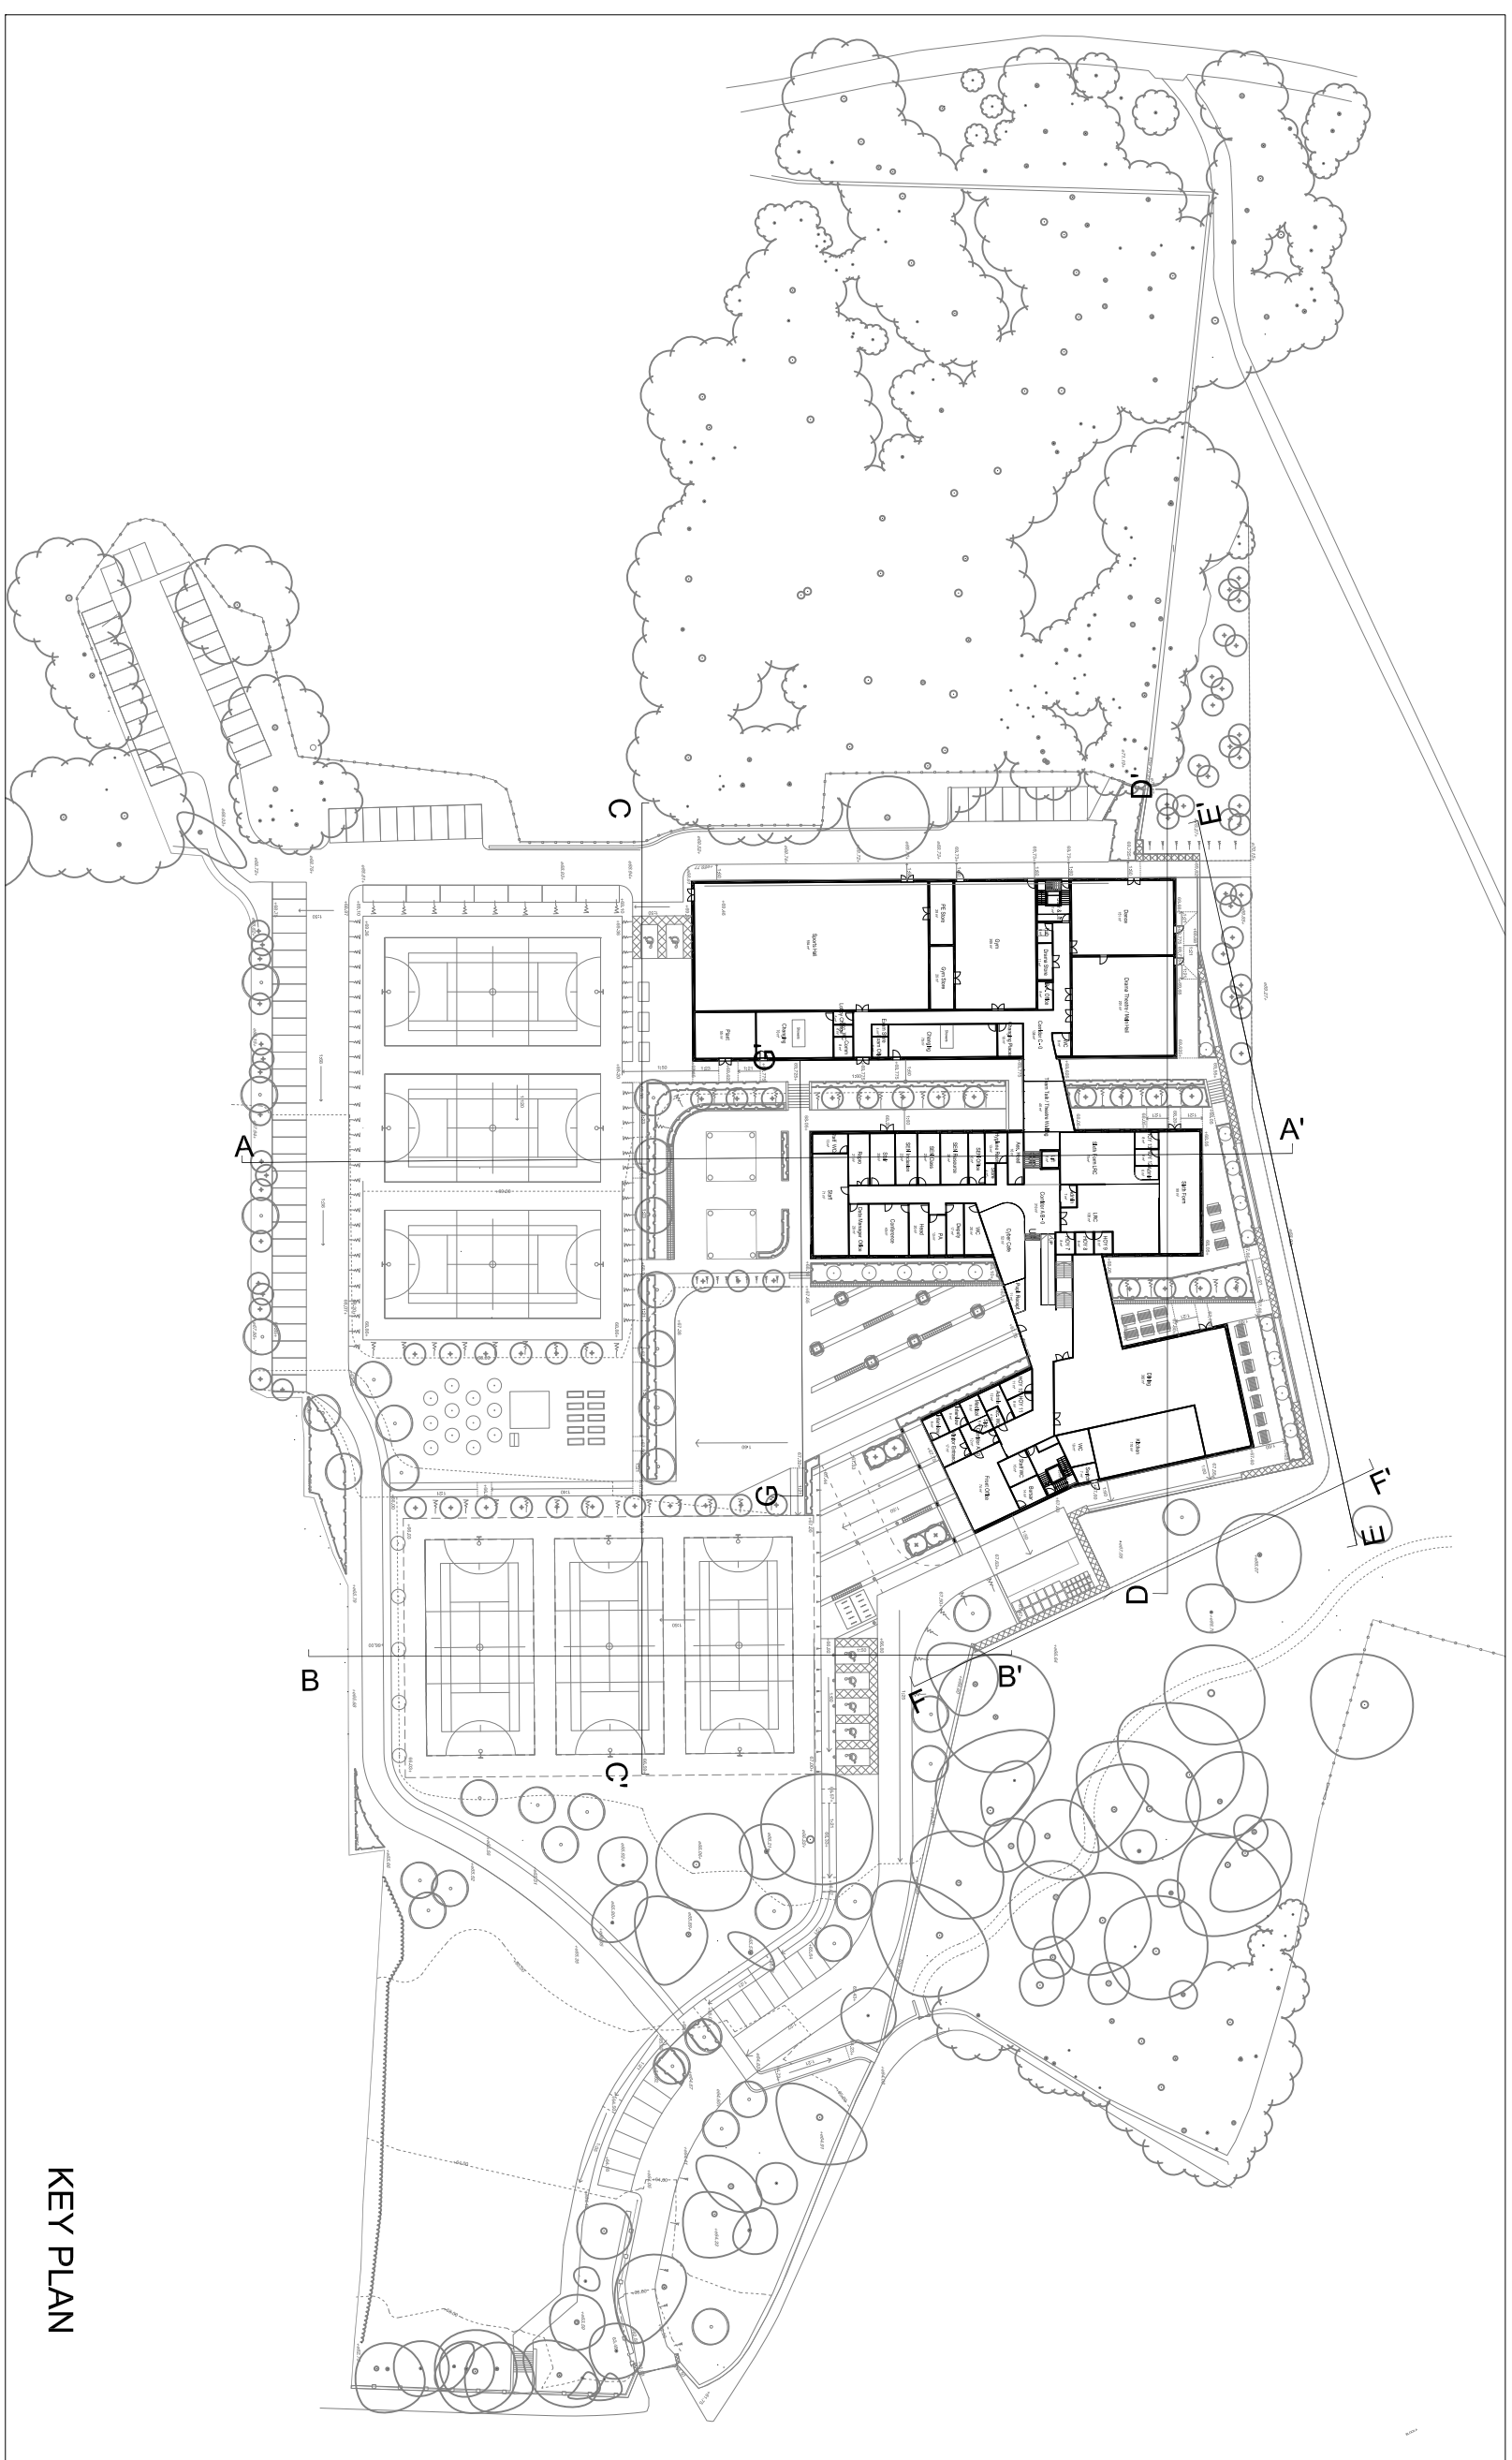

GENERAL NOTE	
DO NOT SCALE FROM THIS DRAWING	
Reproduced from Ontario Survey material with the permission of the controller of Her Majesty's Stationary Office under the license No 186267	
SECTIONS	
scale @ A0	1:200
date	18/12/2014
dwn	MM
	chk'd CO
	C
	1206/112

Client	KIER NORTHWEST
Project	ST JULES LIVERPOOL SCHOOLS INVESTMENT PROGRAMME Drawing title: LANDSCAPE SITE SECTIONS
Scale	@ A0 1:200
Date	18/11/2014
dwn	MM - CRK & CO
	1206/112
	C