



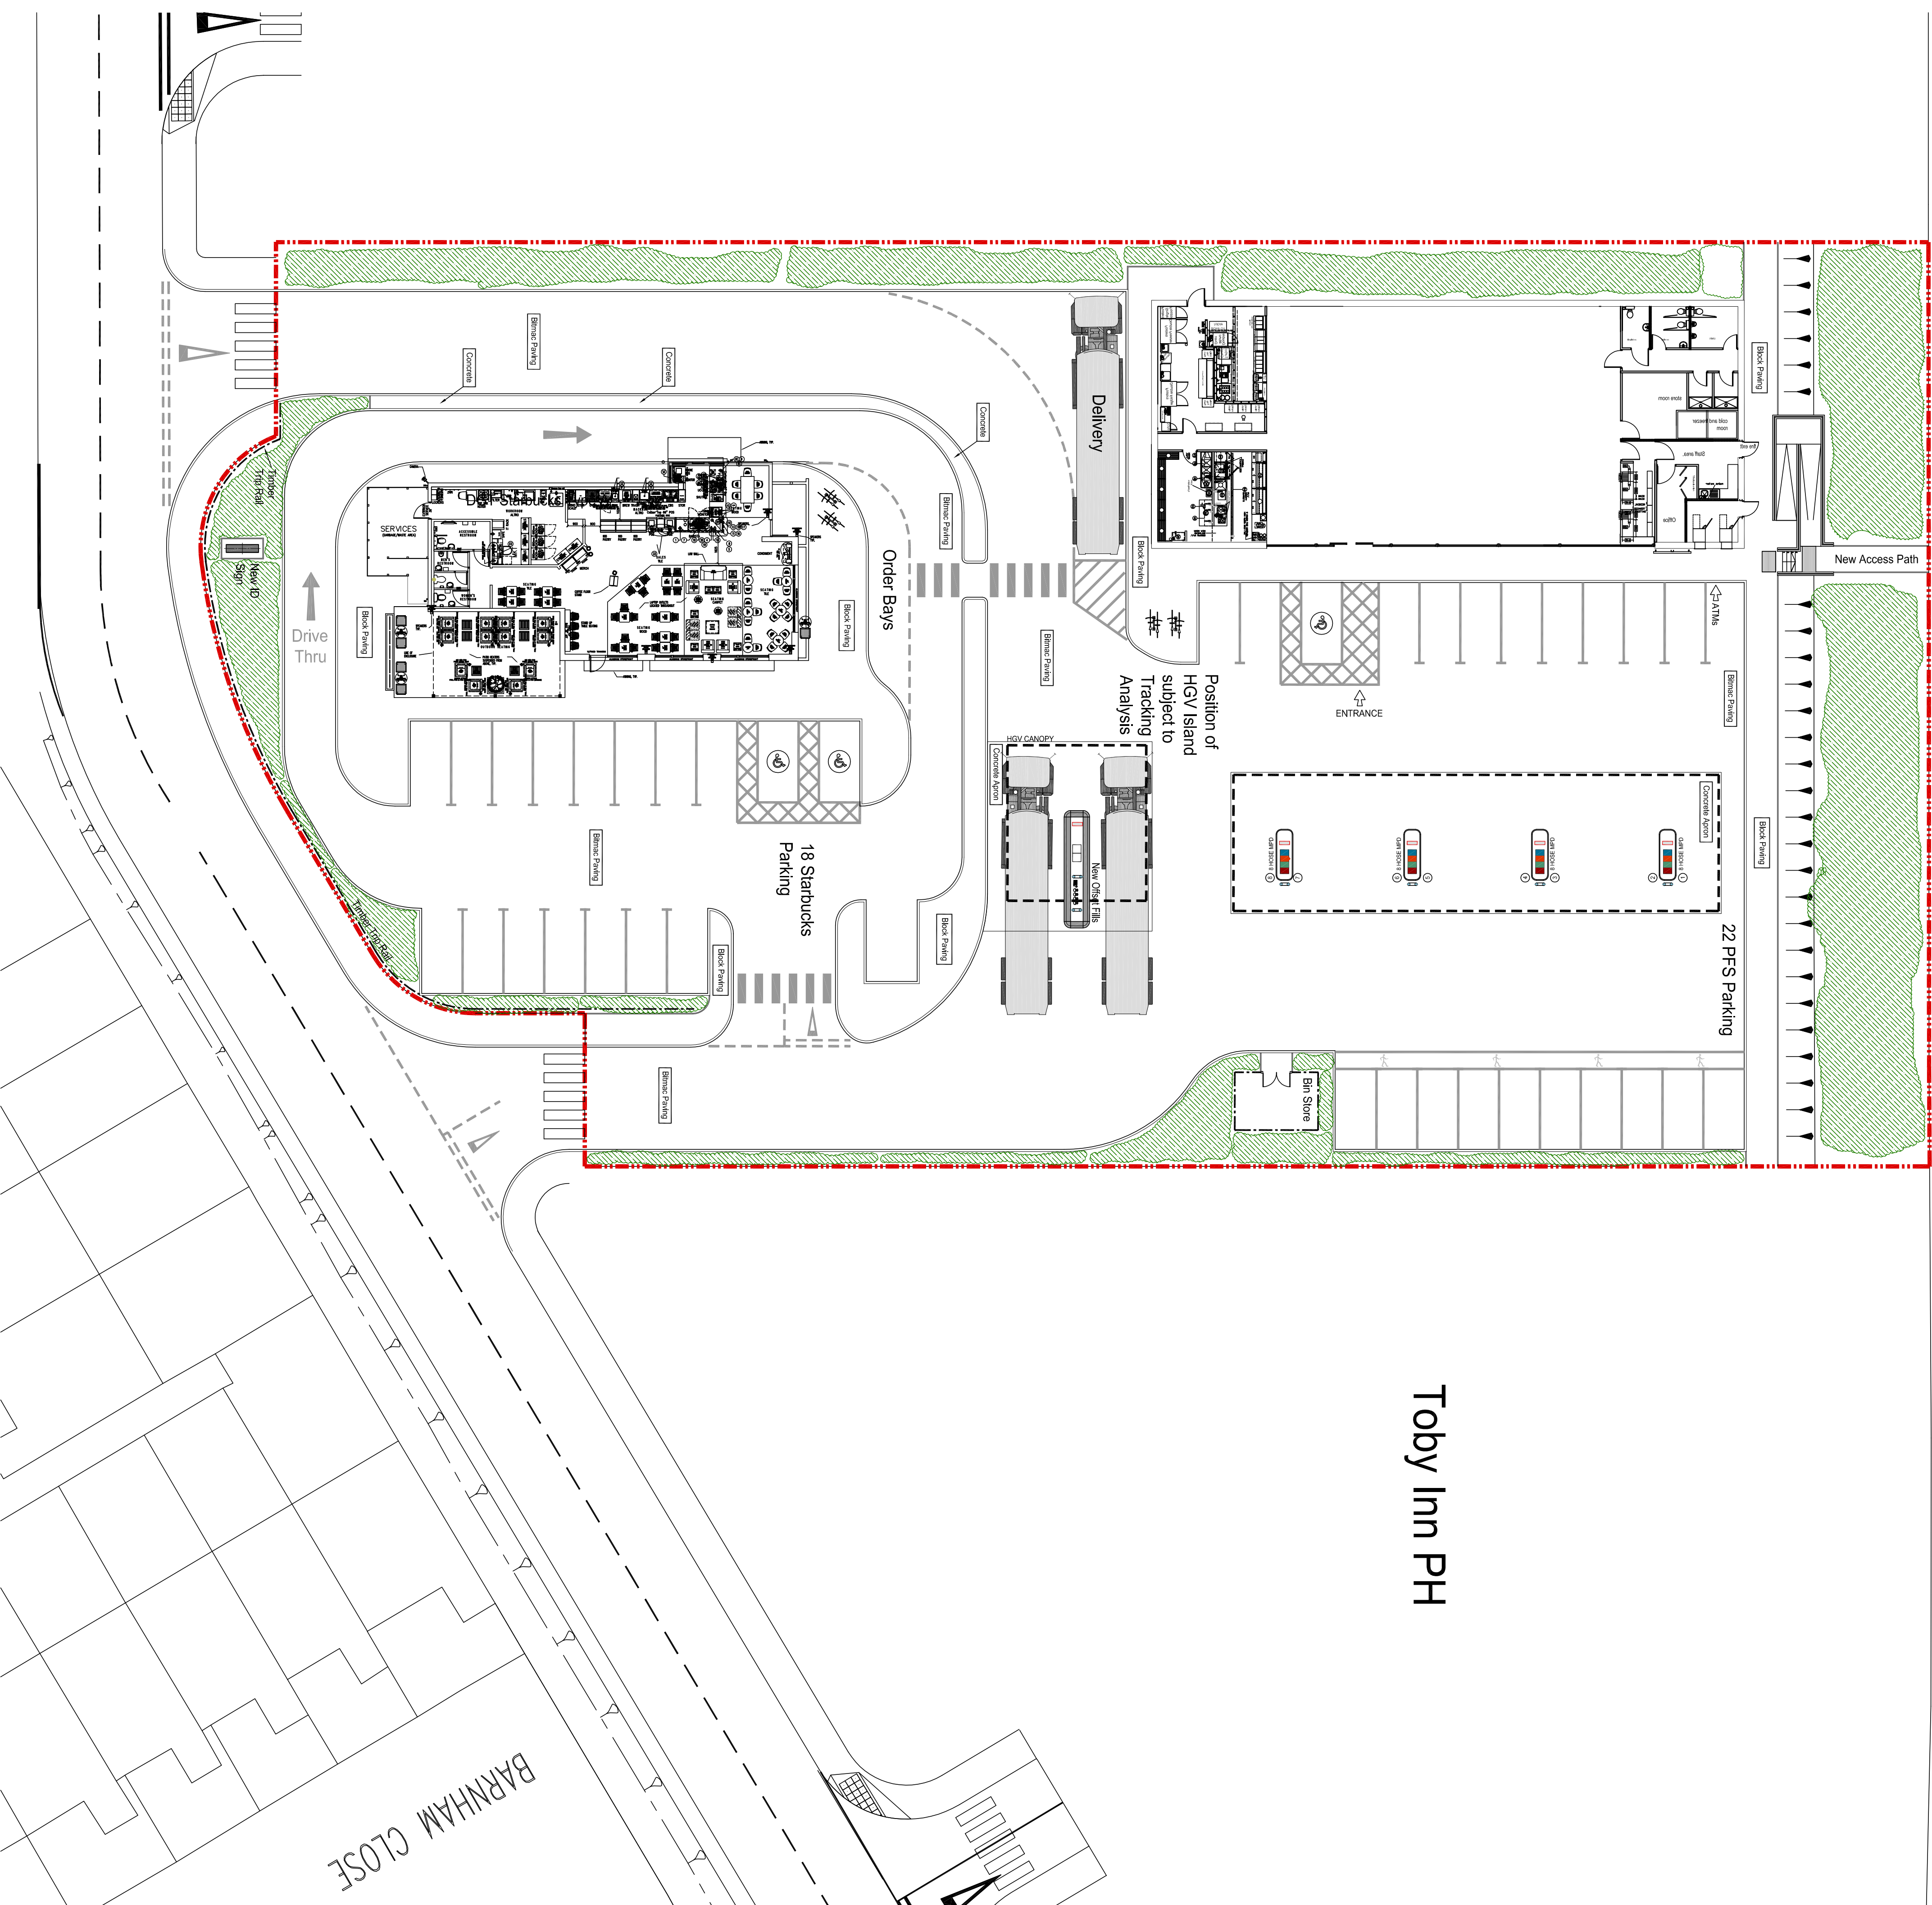

Location Plan

1:1250

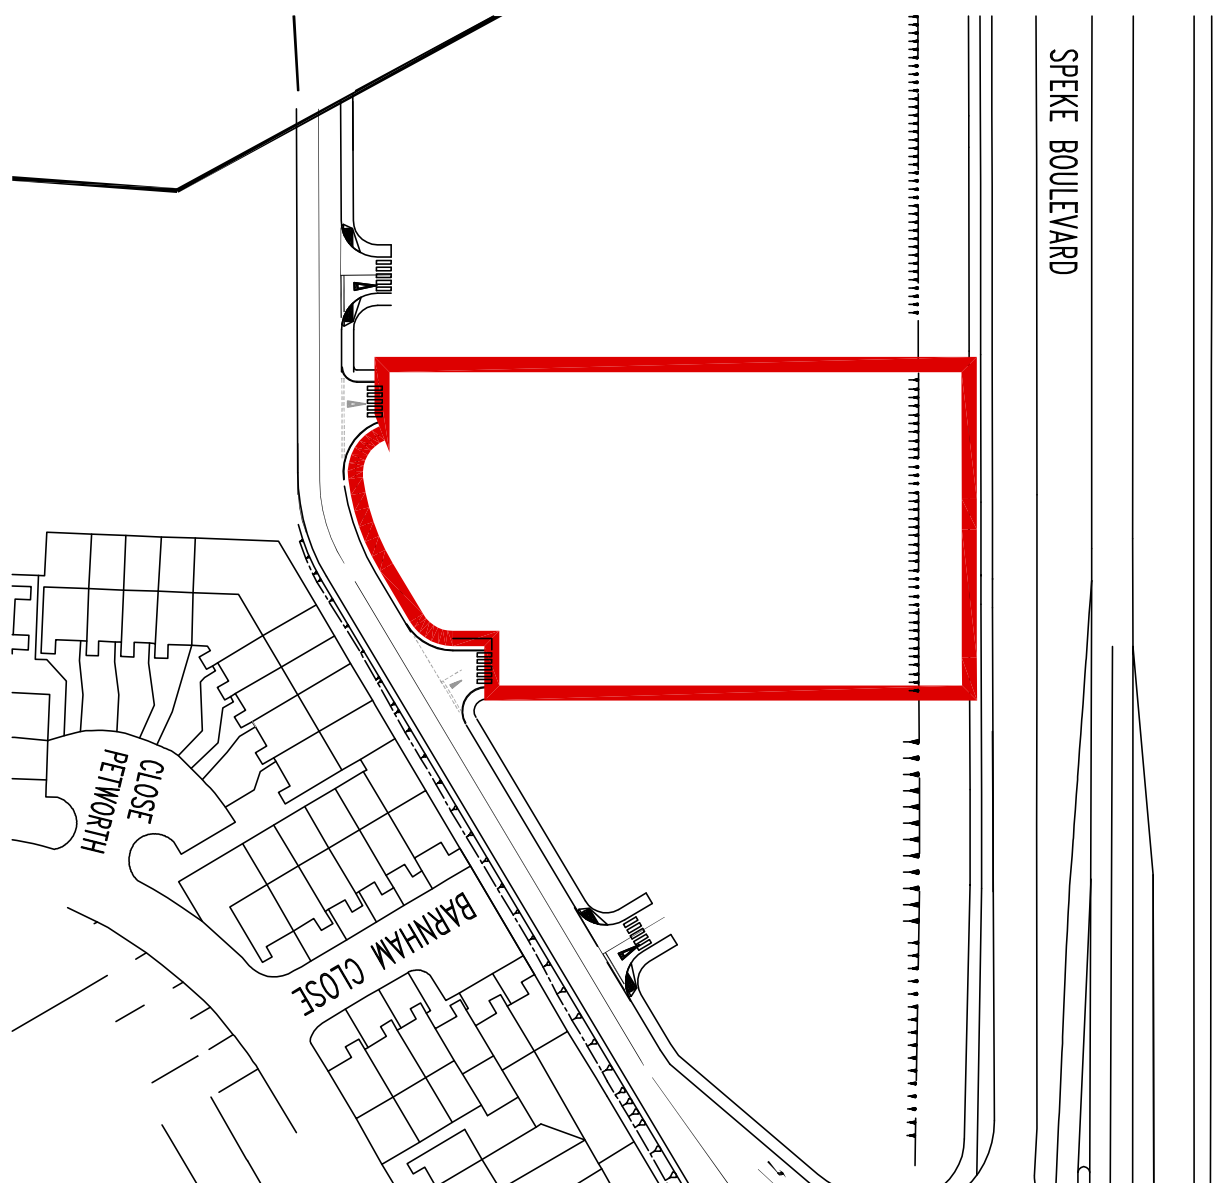


Toby Inn PH

THIS DOCUMENT AND ALL INFORMATION CONTAINED HEREIN IS UNCLASSIFIED AND THE CONTENTS ARE NOT TO BE RELEASED TO THE PUBLIC OR ARCHIVAL AGENCIES WITHOUT THE WRITTEN PERMISSION OF ARCHITECTURAL DESIGN SERVICES, INC. ANY REPRODUCTION OR TRANSMISSION IN WHOLE OR IN PART IN ANY MANNER OR FORM FOR MANUFACTURING, TENDERING OR FOR ANY OTHER PURPOSE WITHOUT THE WRITTEN PERMISSION OF ARCHITECTURAL DESIGN SERVICES, INC. IS PROHIBITED. THIS DOCUMENT IS THE PROPERTY OF ARCHITECTURAL DESIGN SERVICES, INC. IT IS TO BE KEPT IN CONFIDENTIALITY AND IS NOT TO BE LOANED, COPIED, REPRODUCED, OR TRANSMITTED IN ANY MANNER TO ANY OTHER PARTY WITHOUT THE WRITTEN PERMISSION OF ARCHITECTURAL DESIGN SERVICES, INC.

A- PATHS ADDED

-26/02/14

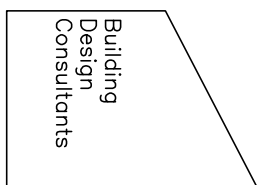

Architecture

Design

Services

46 High Street
Skipton
North Yorkshire
BD23 1JR
Tel: 01756 700366
Car: 07850 17611
Fax: 01756 701111

Fax: 01756 701111

SPEKE BOULEVARD
SPEKE
SPEKE

PLANNING LAYOUT

LOKO
GARAGES LTD

OCT 2013 1:200@A

1284 6c

1284 6c