


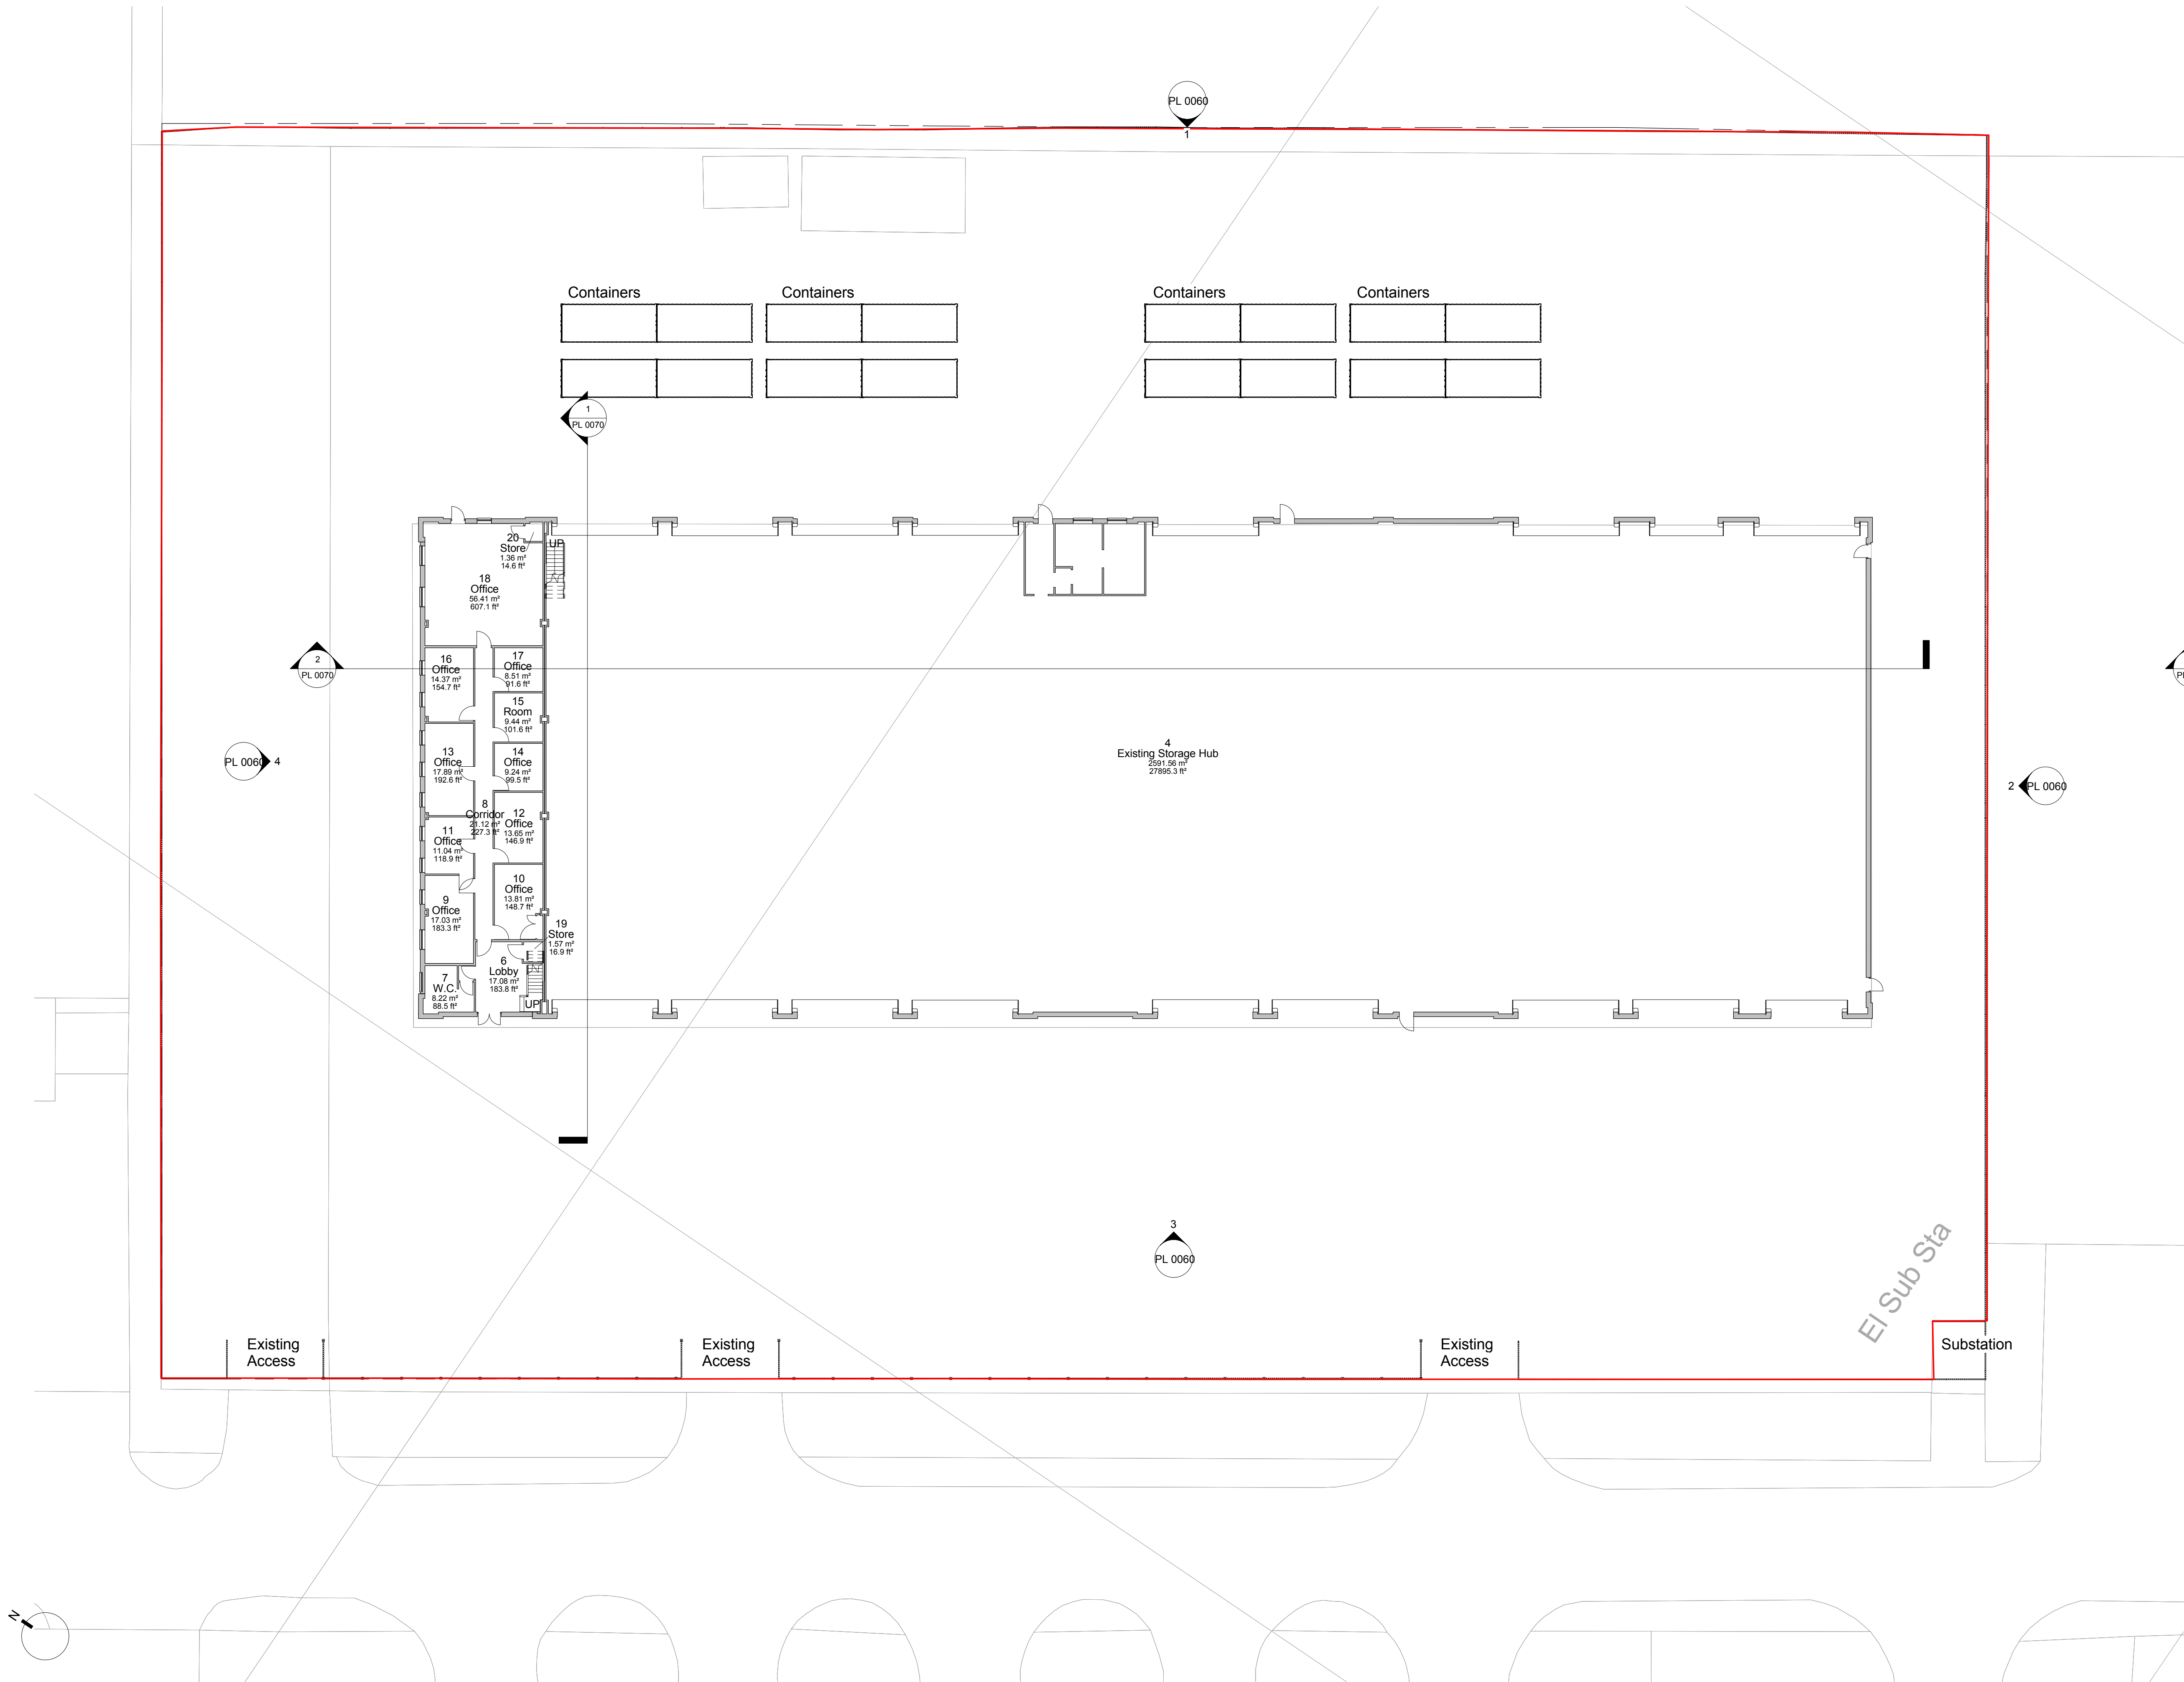

1 - Existing Mezzanine

1 : 200

REV.	DATE	COMMENT
2	17.05.2016	Issued for Planning.
1	16.05.2016	Issued for Client sign off.

☐ CONCEPT ☒ PLANNING ☐ BUILDING CONTROL
☐ COMMENT ☐ TENDER ☐ CONSTRUCTION

UNIT 4
BOTANIC ESTATE
198 EDGE LANE
LIVERPOOL
L7 9PL
T: 0151 228 4666
F: 0151 228 8666
E: admin@dvarchitects.co.uk

dv
ARCHITECTS

CLIENT:
Tasks DIY Directors Pension Scheme

PROJECT:
Storage Hub Extension and
Refurbishment

DRAWING:
Existing Ground & Mezzanine Floor GA

PROJECT N°:	DRAWING N°:	REV:	SCALE:	DRAWN:
1422	PL 0050	2	1 : 200	GW
			CHECKED:	BH
			SHEET:	A1
			DATE:	04.MAR.16