



BRUNSWICK STREET

WATER STREET

THE STRAND

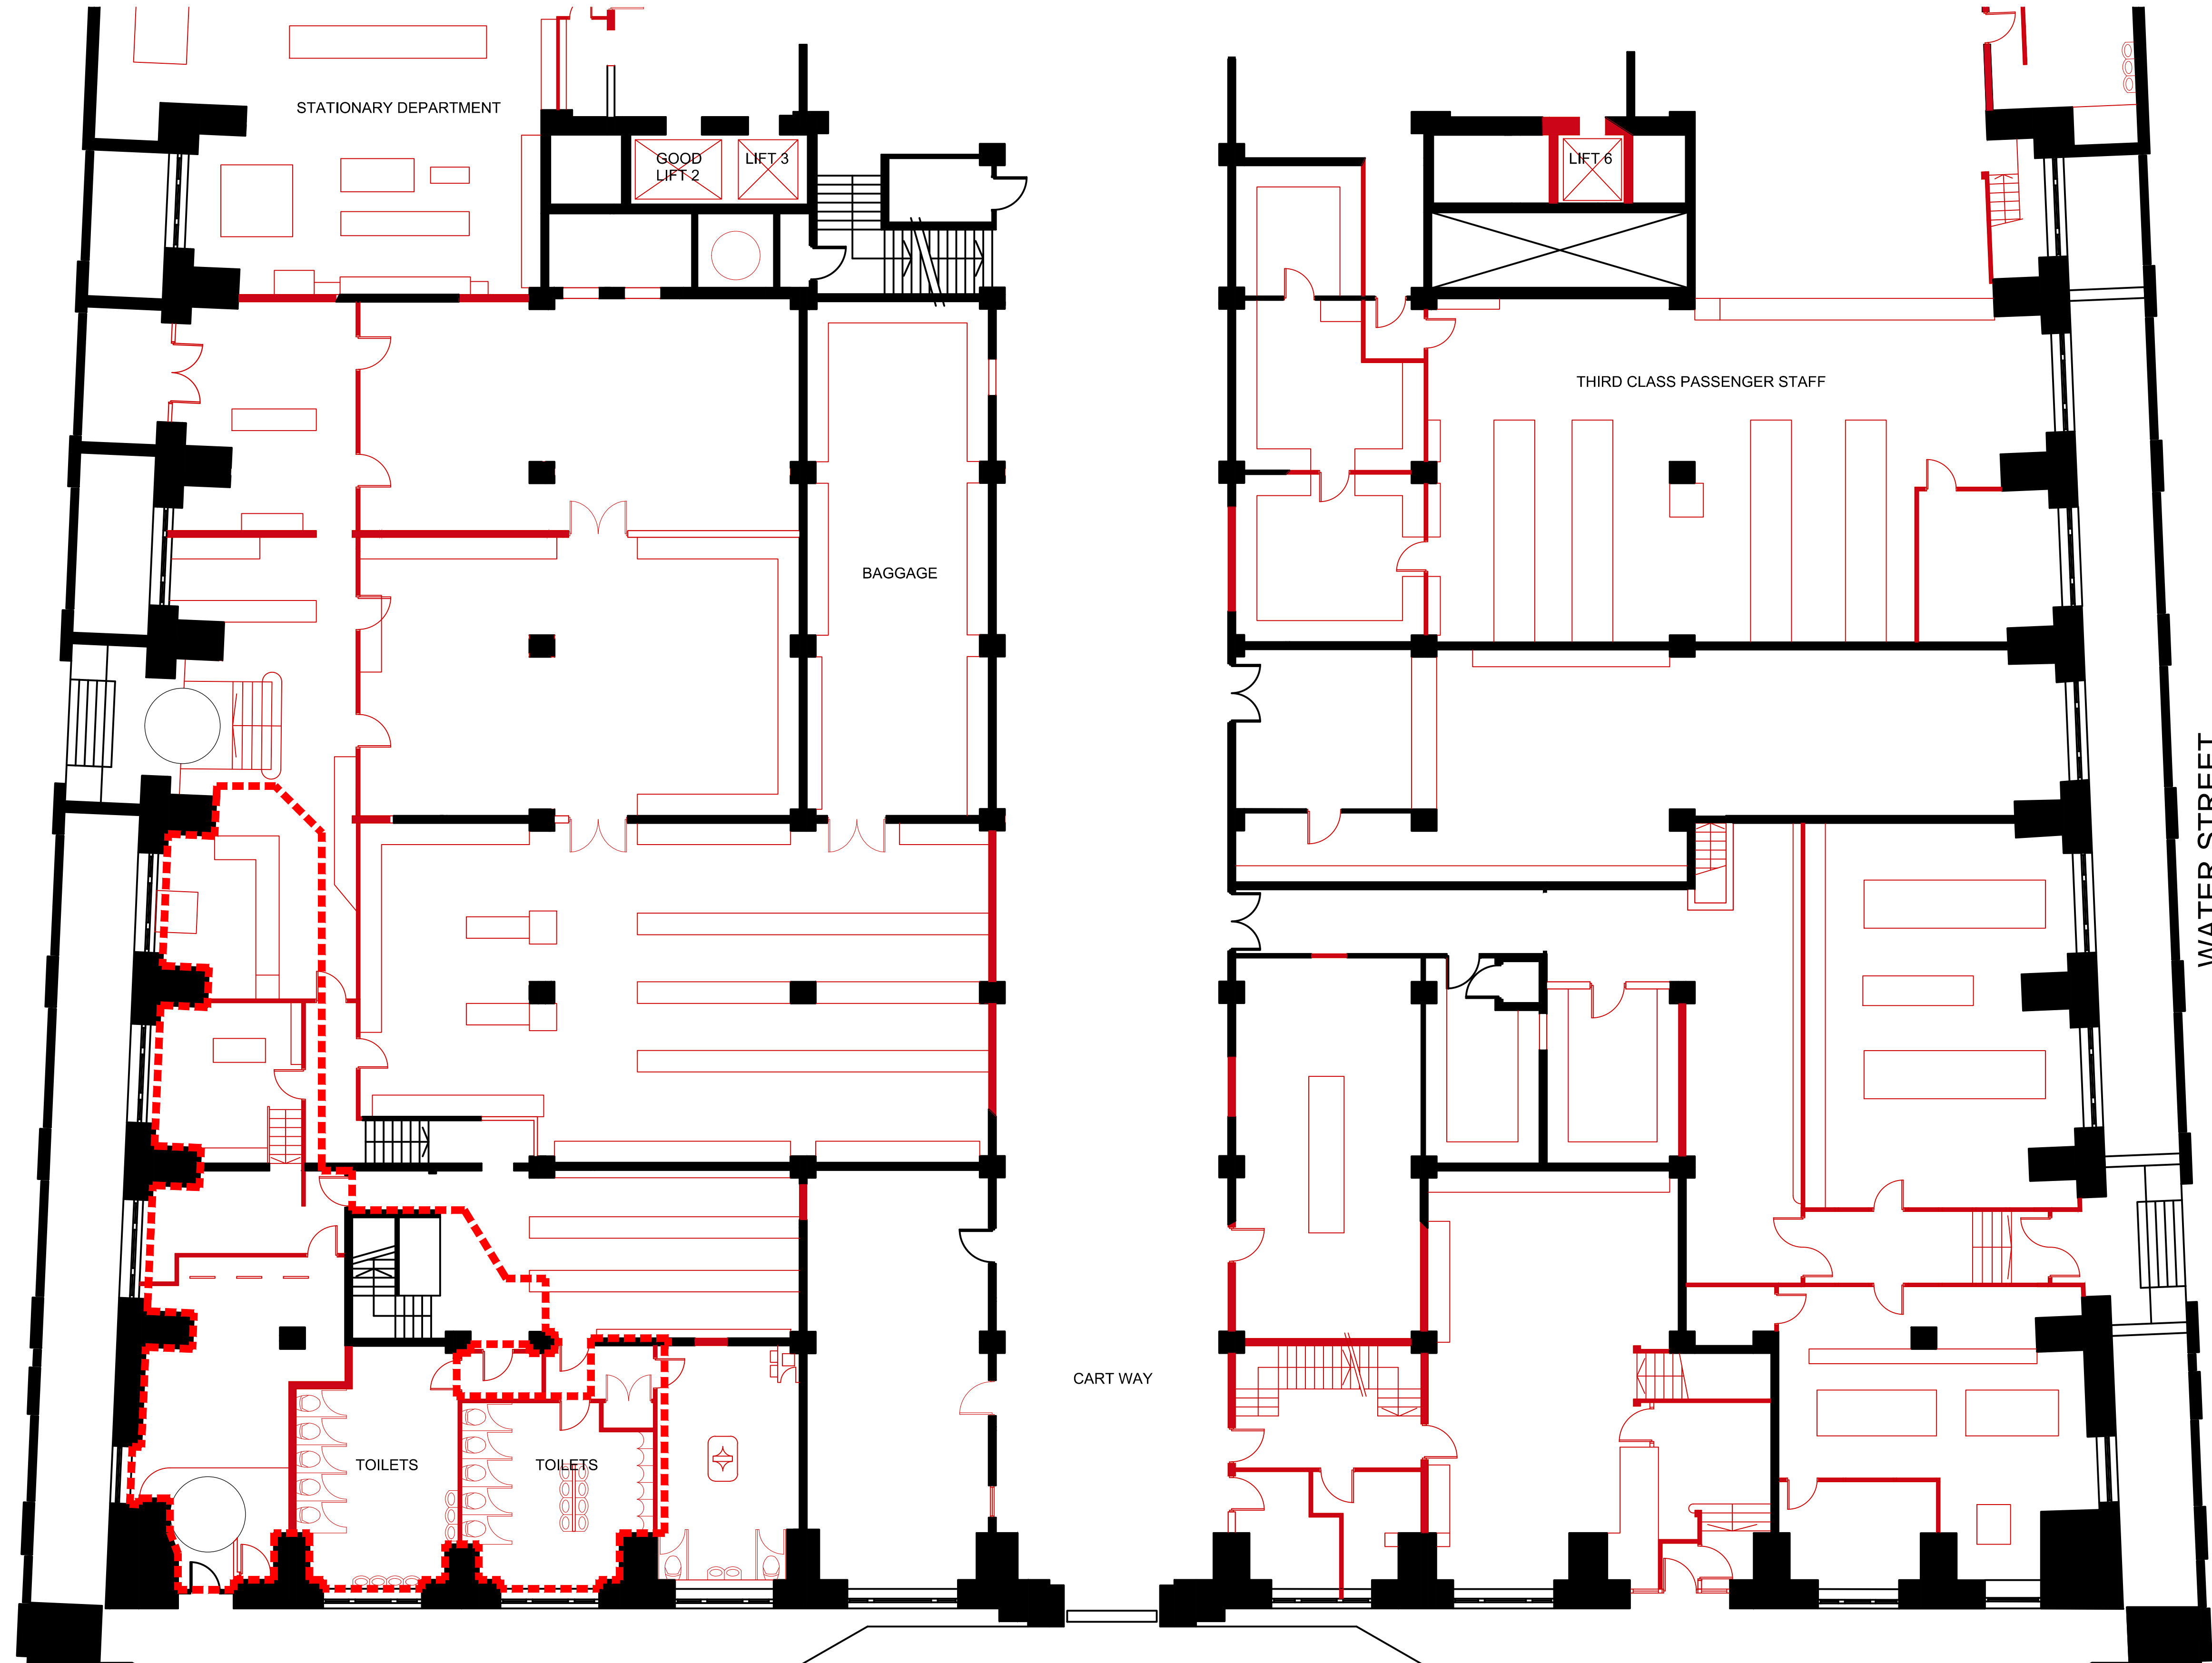

SERVICE ENTRANCE

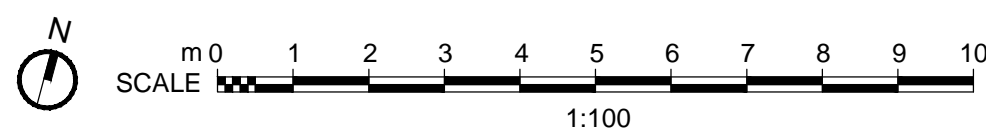

Client	LIVING VENTURE		
Job title	CUNARD BUILDING, LIVERPOOL		
Drawing title	LOWER GROUND FLOOR HISTORIC PLAN SHOWING ORIGINAL REMOVALS		

All dimensions to be checked on site.
Figured dimensions to be read in preference to scaled.
BCA accepts no responsibility for any unauthorised amendments to the drawing and does not permit unauthorised copying of the drawing.
This drawing is copyright and remains the property of BCA unless otherwise agreed.

Revisions			
Date	Rev	Description	Init.
26.11.15	P01	PRELIMINARY ISSUE	CT
14.12.15	P02	PLANNING ISSUE	SF

Notes

KEY:

- LONGER EXISTING
- LEASE AREA

* DRAWING BASED ON:
AVAILABLE RECORDS FROM CBRE
HISTORIC PLANS AT OPENING
(LIVERPOOL UNIVERSITY
ARCHIVES) SITE ANALYSIS

PLANNING

Scale	1:100 @A1	Drawn	SF	Checked	CT	Date	26/11/15
Job number	15.041	Drawing number	L(04)100	Issue	P02		

Brock Carmichael Architects

19 OLD HALL STREET
L3 9JQ
LIVERPOOL
TELEPHONE +44 (0)151 242 6222
FACSIMILE +44 (0)151 236 4487
EMAIL info@broccarmichael.co.uk
WEB SITE www.broccarmichael.co.uk