


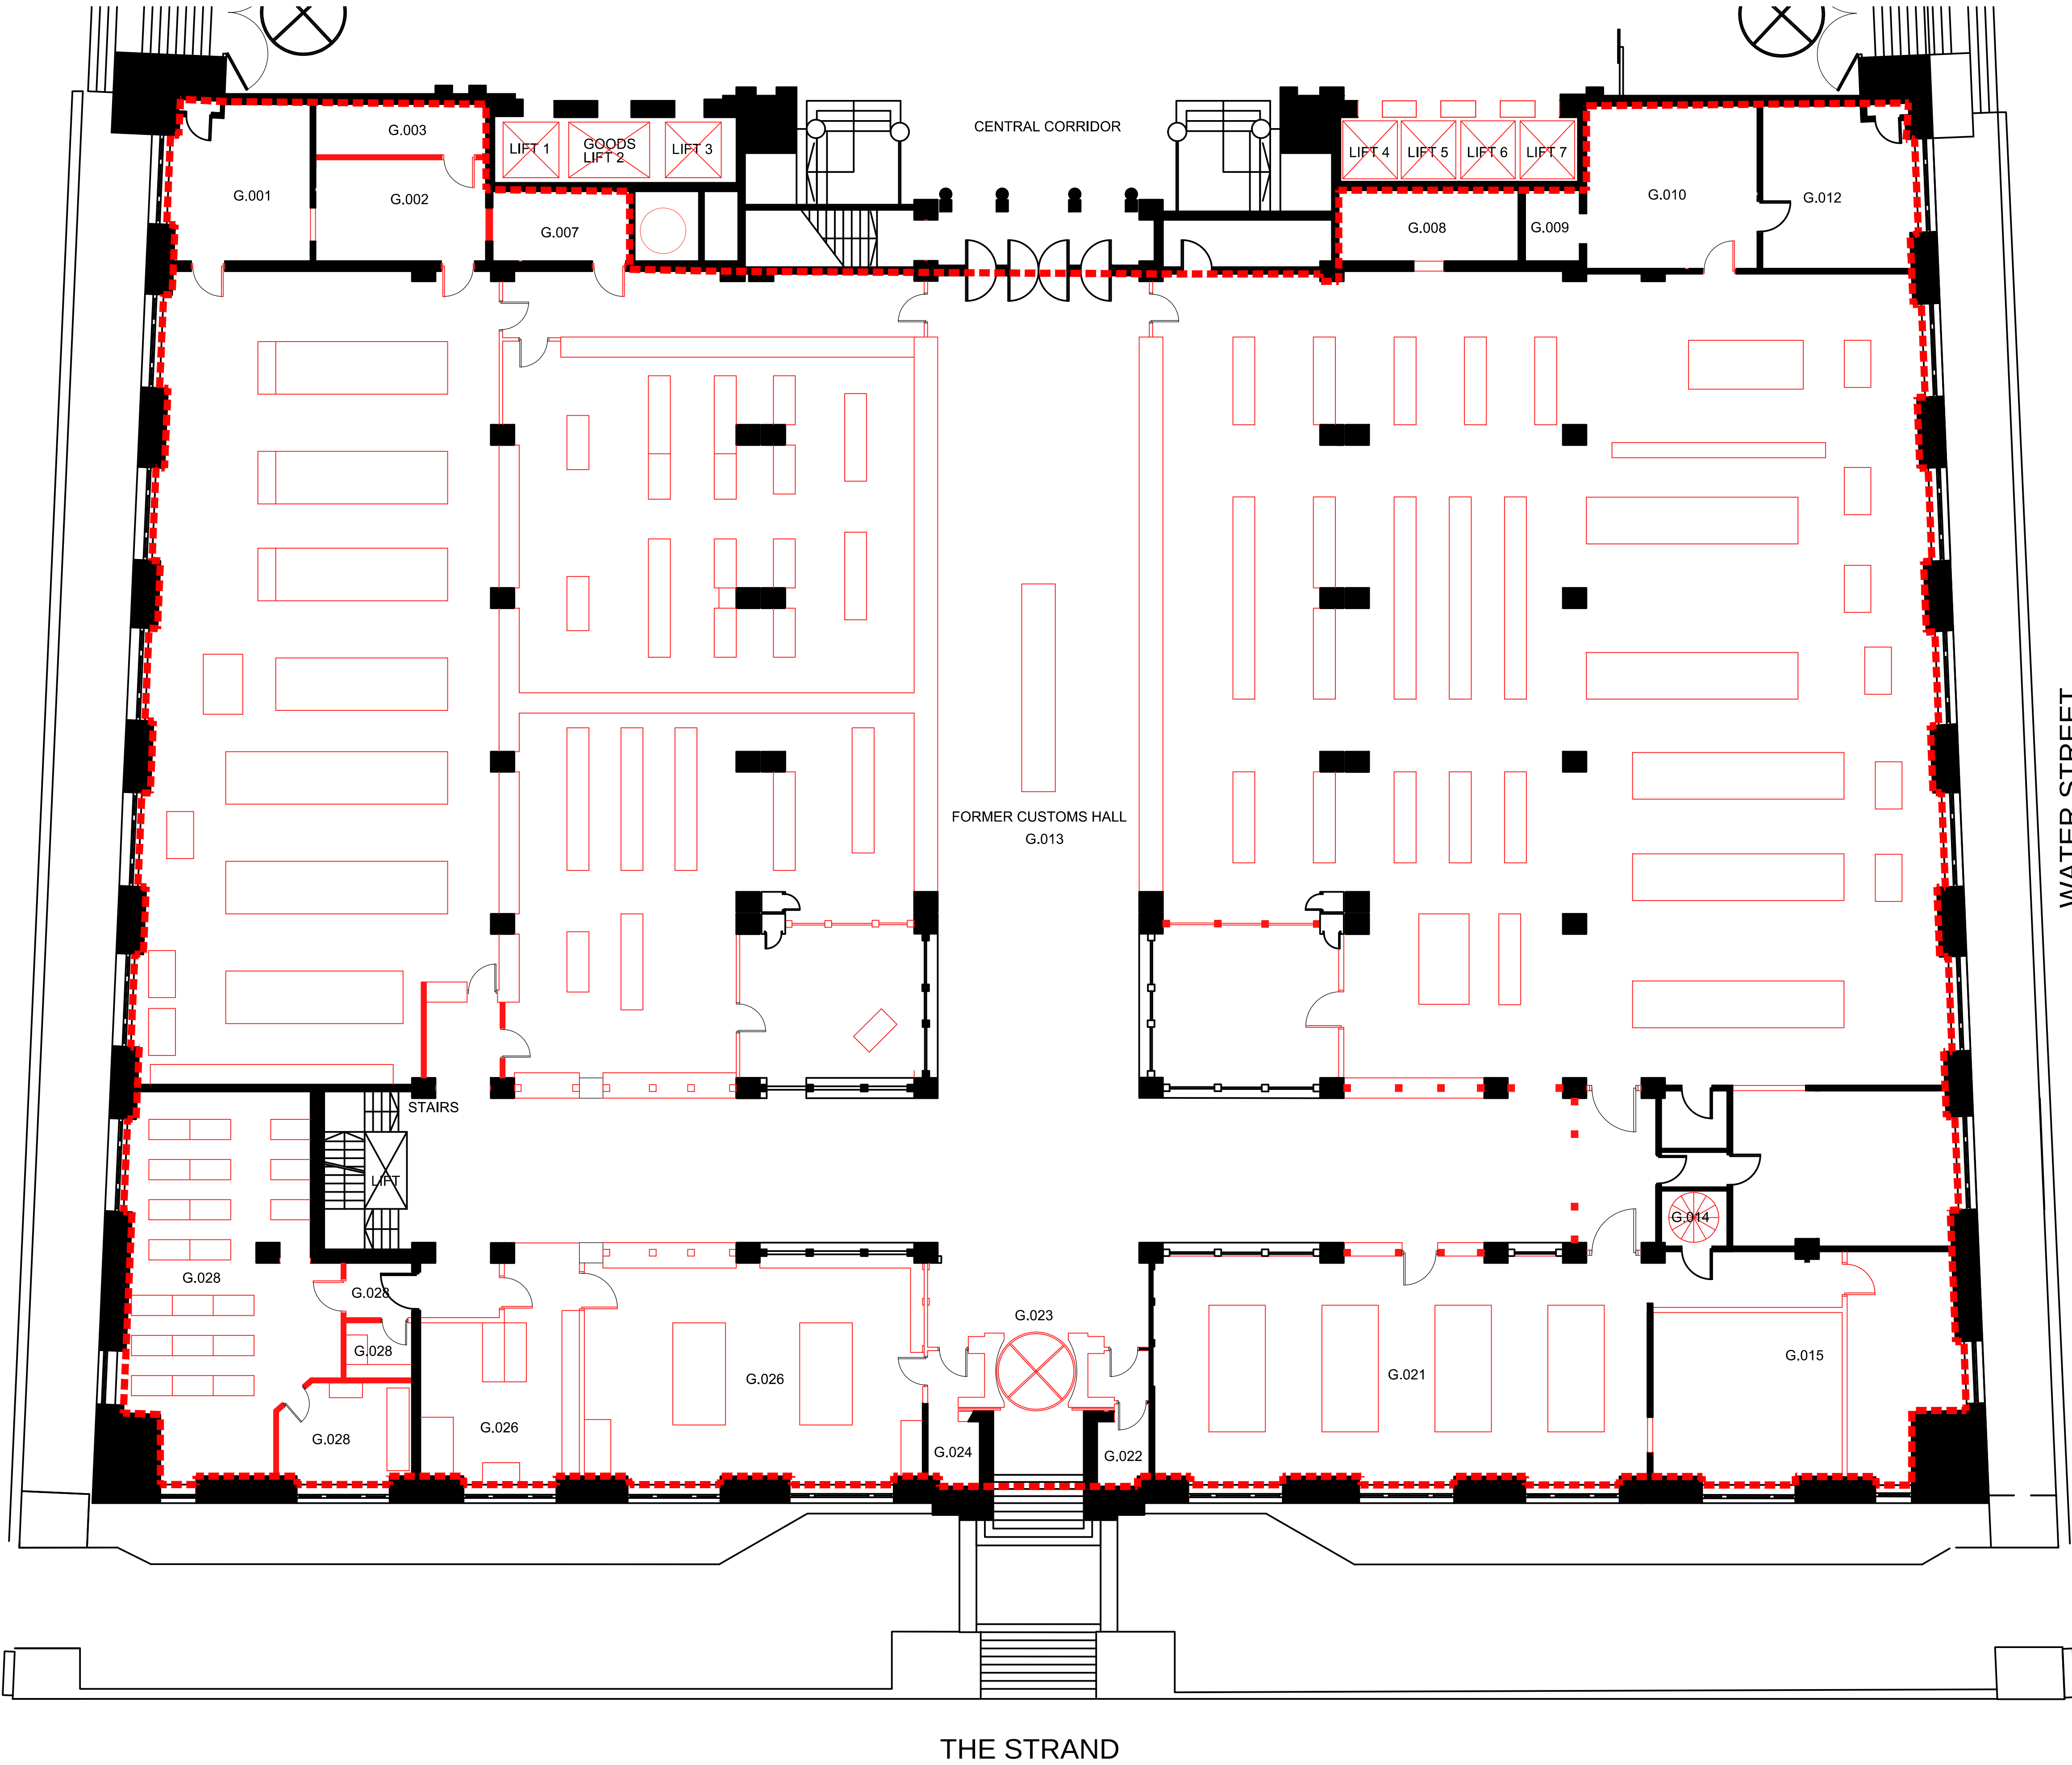

All dimensions to be checked on site.
Figured dimensions to be read in preference to scaled.
BCA accepts no responsibility for any unauthorised amendments to the drawing and does not permit unauthorised copying of the drawing.
This drawing is copyright and remains the property of BCA unless otherwise agreed.

Revisions			
Date	Rev	Description	Init.
26.11.15	P01	PRELIMINARY ISSUE	CT
14.12.15	P02	PLANNING ISSUE	SF

Notes

KEY:


- ORIGINAL EXISTING FABRIC
- ORIGINAL EXISTING FABRIC NO LONGER EXISTING
- - - - LEASE AREA

* DRAWING BASED ON:
AVAILABLE RECORDS FROM CBRE
HISTORIC PLANS AT OPENING
(LIVERPOOL UNIVERSITY
ARCHIVES) SITE ANALYSIS

PLANNING

Client	LIVING VENTURE
Job title	CUNARD BUILDING, LIVERPOOL
Drawing title	GROUND FLOOR HISTORIC PLAN SHOWING ORIGINAL REMOVALS

Scale	1:100 @A1	Drawn	SF	Checked	CT	Date	26/11/15
Job number	15.041	Drawing number	L(04)101	Issue	P02		

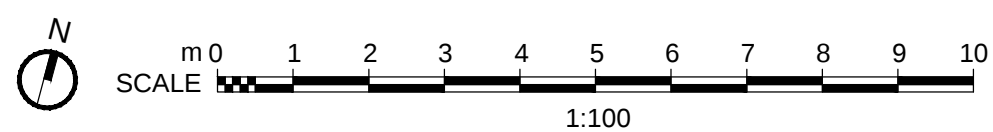

19 OLD HALL STREET
LIVERPOOL
L3 9XQ
TELEPHONE +44 (0)151 242 6222
FACSIMILE +44 (0)151 236 4467
EMAIL info@brockcarmichael.co.uk
WEB SITE www.brockcarmichael.co.uk

Brock Carmichael Architects