

All dimensions to be checked on site.
Figured dimensions to be read in preference to scaled.
BCA accepts no responsibility for any unauthorised amendments to the drawing and does not permit unauthorised copying of the drawing.
This drawing is copyright and remains the property of BCA unless otherwise agreed.

Revisions				
Date	Rev	Description	Init.	
26.11.15	P01	PRELIMINARY ISSUE	CT	
14.12.15	P02	PLANNING ISSUE	SF	

Notes


- KEY:
- MEZZANINE FLOOR AREA
 - ORIGINAL EXISTING FABRIC
 - ORIGINAL EXISTING FABRIC TO BE REMOVED
 - NEW GOODS LIFT WITHIN EXISTING LIFT SHAFT
 - PROPOSED RESTAURANT ADDITIONS SUPPLY & EXTRACT LOUVRES
 - LEASE AREA
 - * DRAWING BASED ON:
AVAILABLE RECORDS FROM CBRE
HISTORIC PLANS AT OPENING
(LIVERPOOL UNIVERSITY
ARCHIVES) SITE ANALYSIS

PLANNING

Scale	Drawn	Checked	Date
1:100 @A1	SF	CT	26/11/15
Job number	Drawing number	Issue	
15.041	L(04)104	P02	

19 OLD HALL STREET
LIVERPOOL
L3 9XD
TELEPHONE +44 (0)151 242 6222
FACSIMILE +44 (0)151 236 4467
EMAIL info@brockcarmichael.co.uk
WEB SITE www.brockcarmichael.co.uk

Brock Carmichael Architects

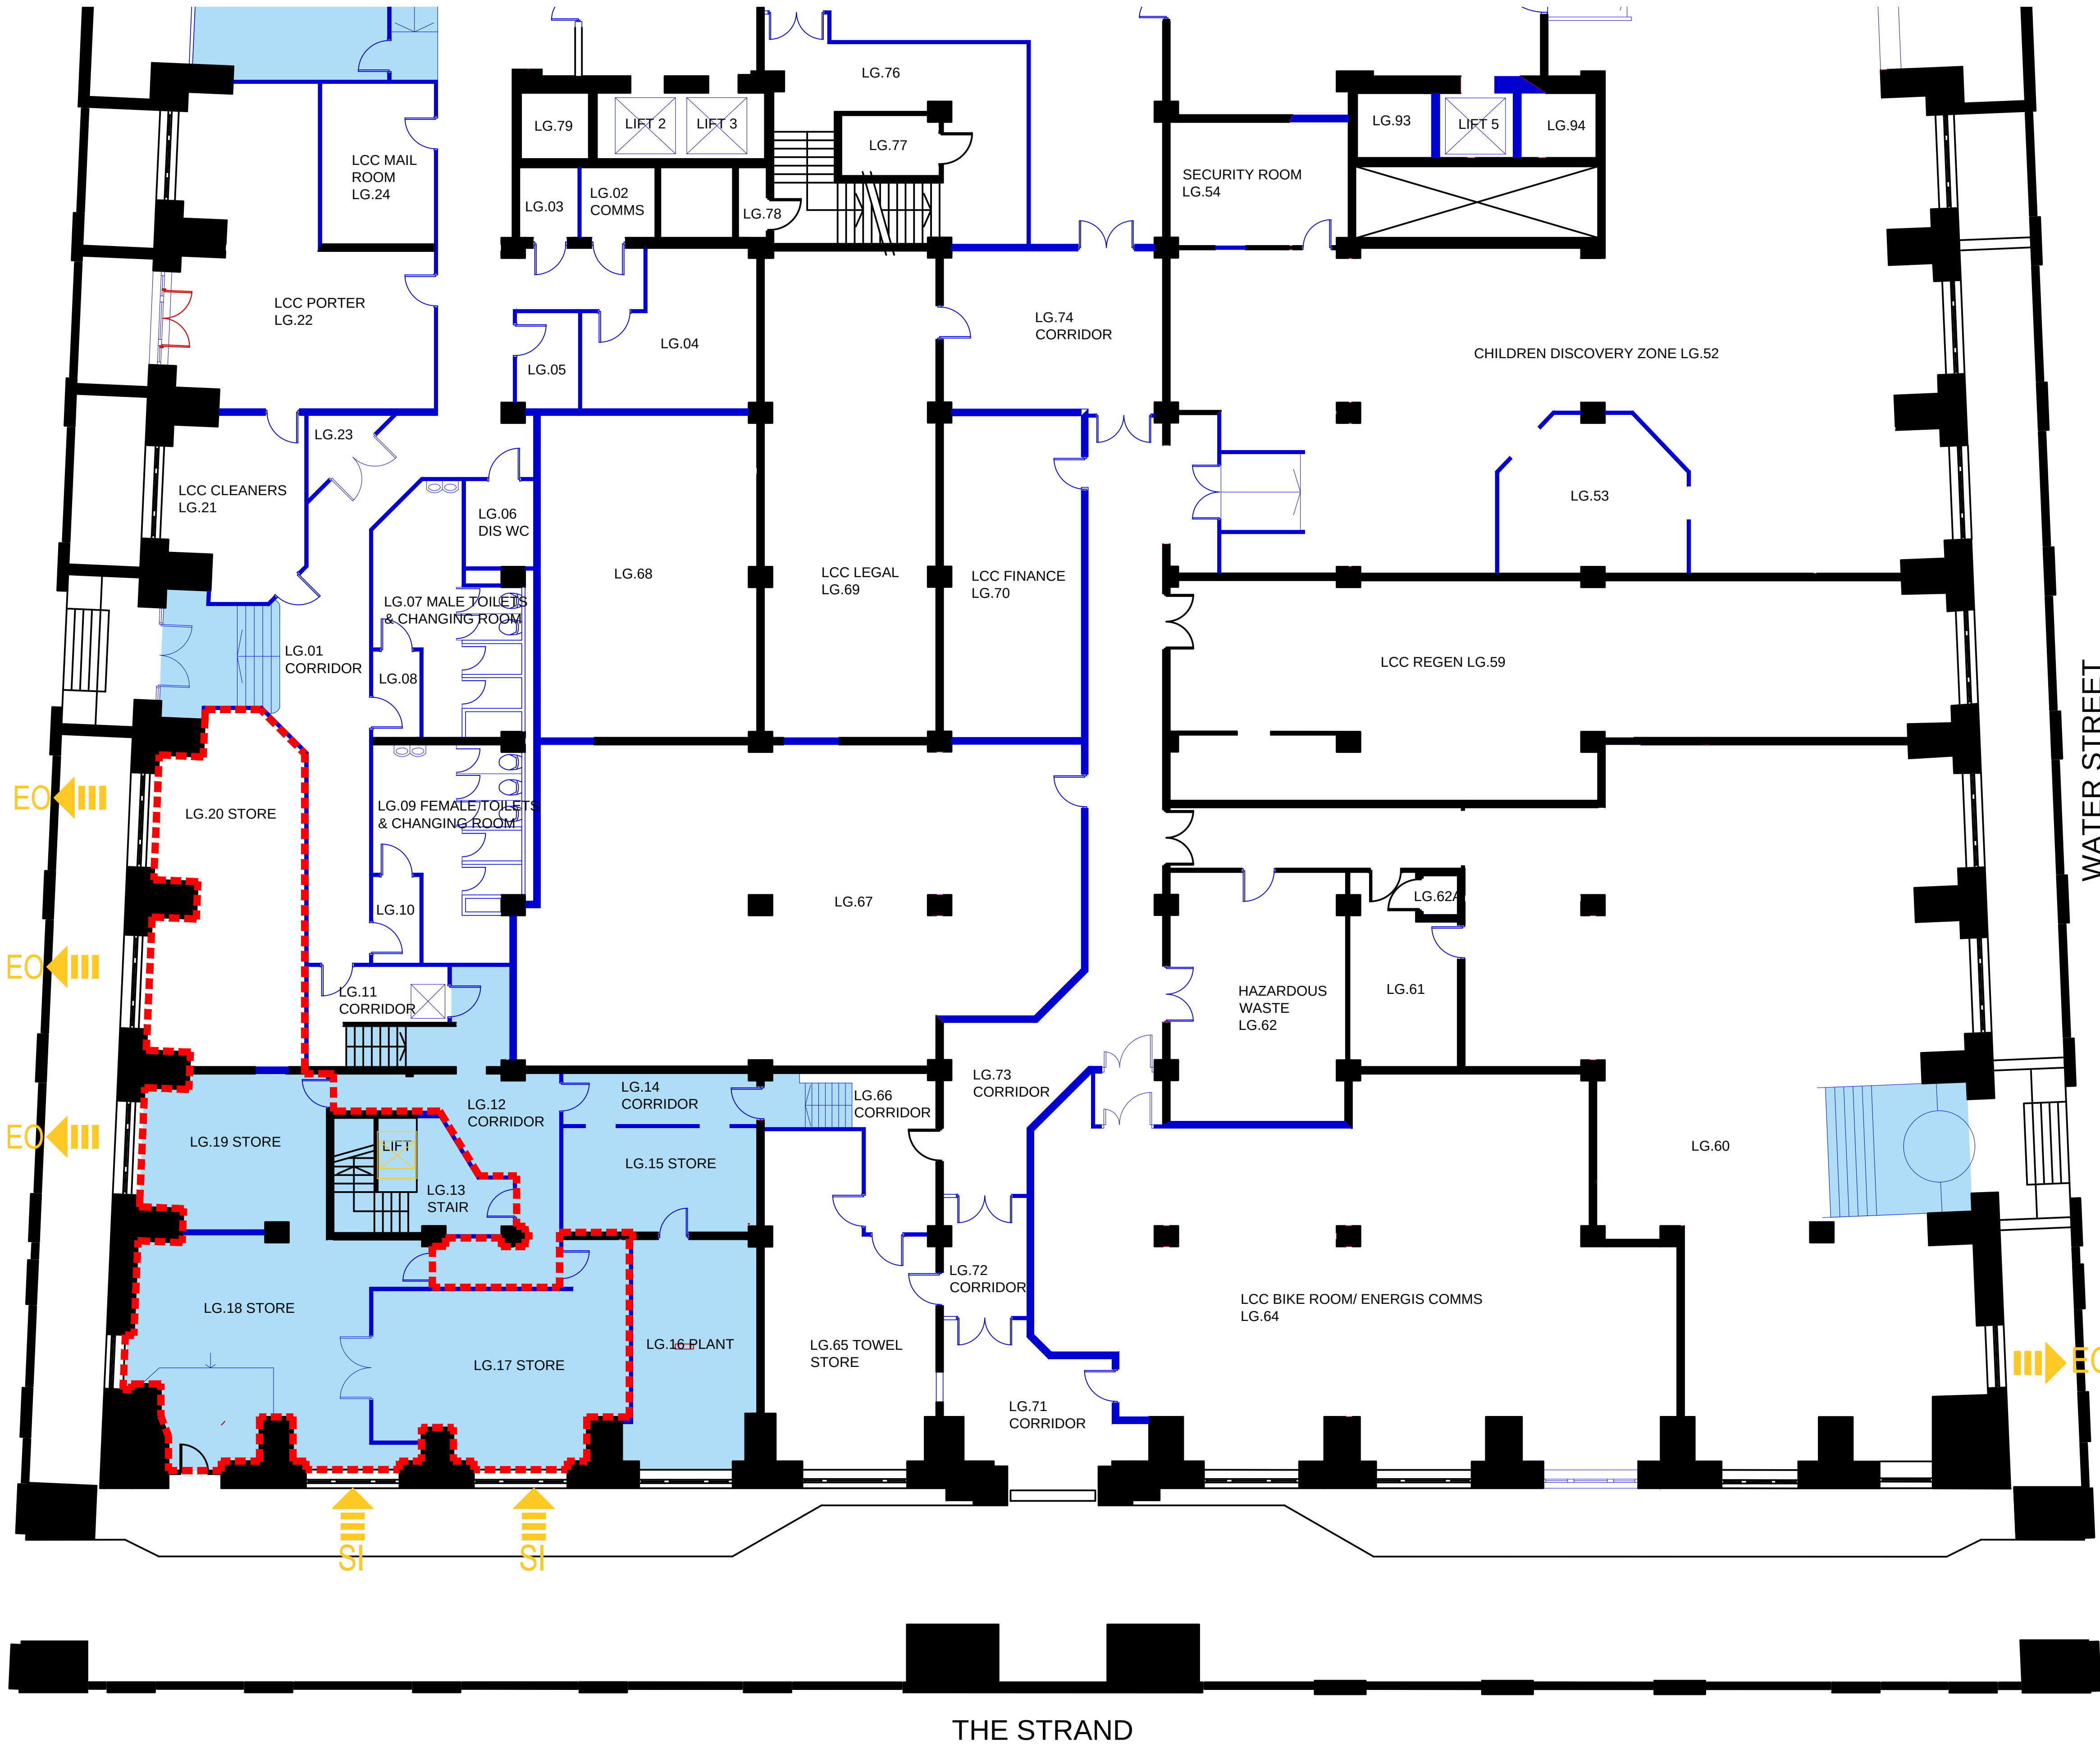

Client	LIVING VENTURE
Job title	CUNARD BUILDING, LIVERPOOL
Drawing title	LOWER GROUND PROPOSED DEMOLITION AND ADDITIONS

