


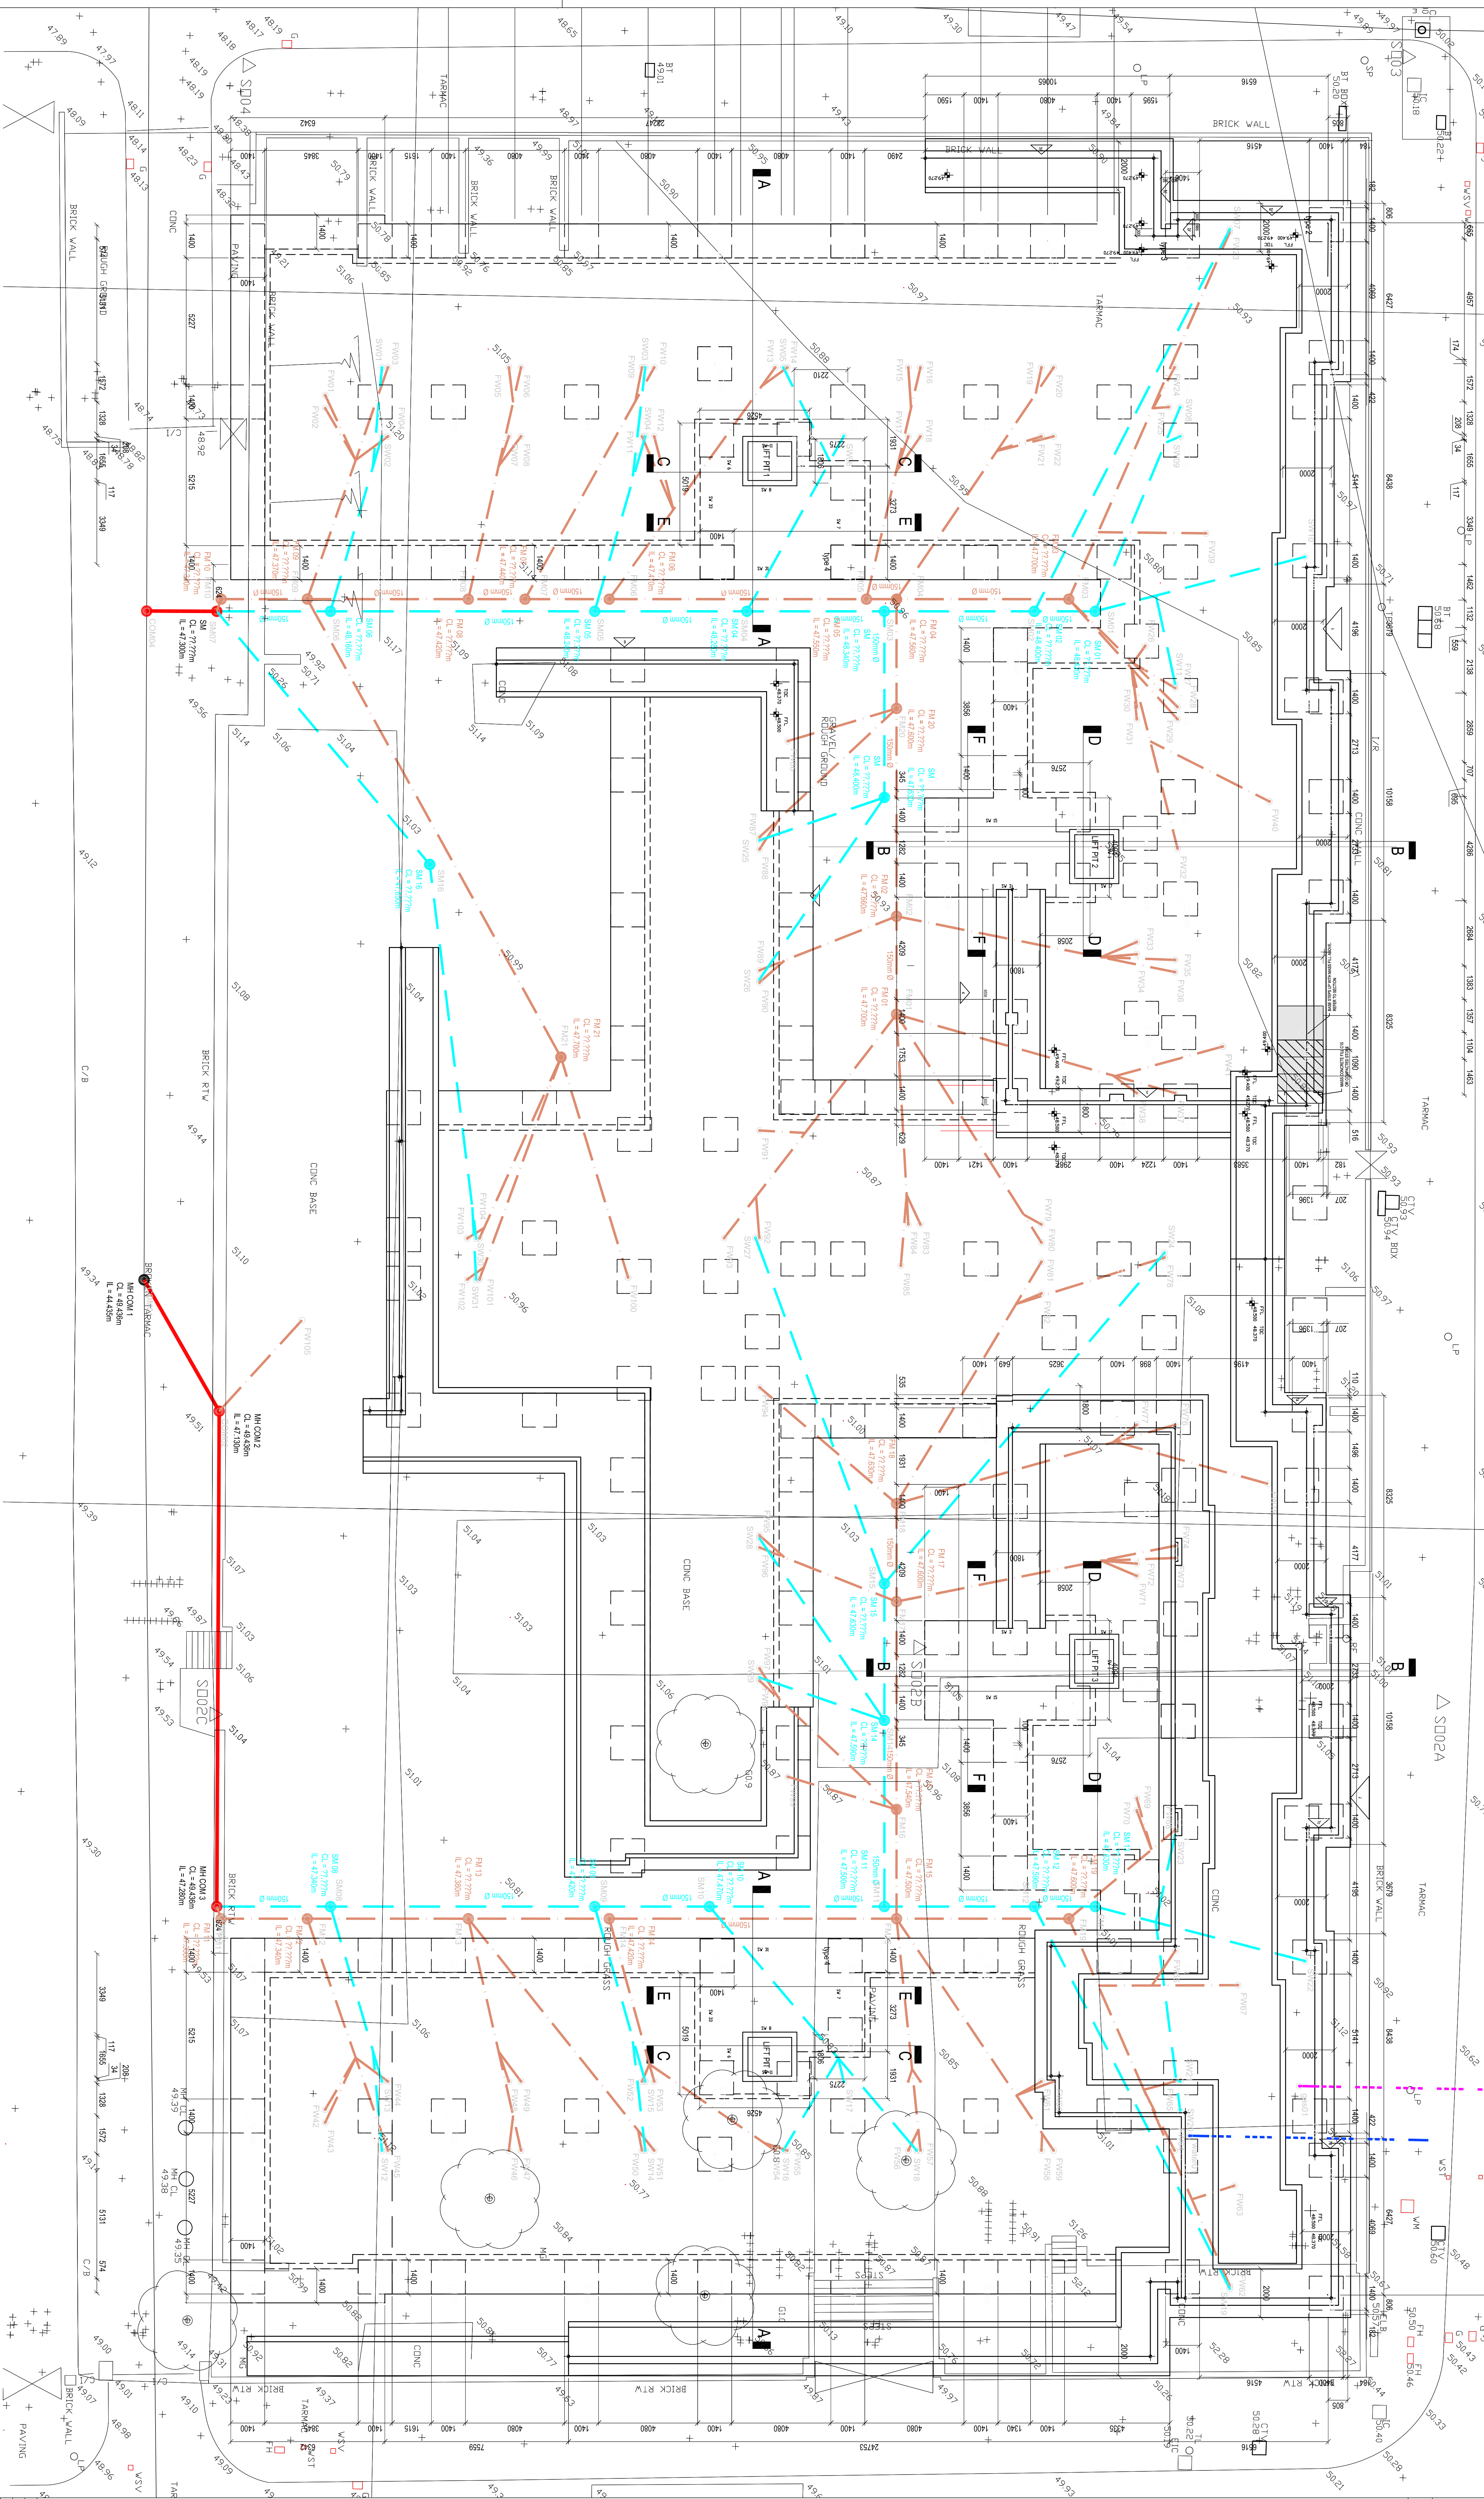

	SCALE 1:XXX					
0	XX	XX	XX	XX	XX	XX
Notes						

DRAINAGE NOTES

- [illegible]

ALL PIPES TO BE 100mm DIAMETER UNLESS NOTED OTHERWISE

Pipes & 100mm Ø	= 1 in 50
150mm Ø	= 1 in 150 (min)
225mm Ø	= 1 in 225 (min)
300mm Ø	= 1 in 300 (min)

[illegible]

PROJECT	CLIENT REFERENCE
Queensland Place, Chickmah Place, Liverpool	Newmy Formwork (NW) Limited
DRIVING TITLE Dortridge Pop-up Selling Out Sheet 1	
DRIVING STATUS	

CONSTRUCTION

SCALE 1:100	DOCUMENT NUMBER 15-1280-900	REV D
----------------	--------------------------------	----------



410 Europa Boulevard
Gwinnett Business Park
Wilmington
WA5 7TR
Tel: 01925 551510
info@adsstructural.co.uk

Structural