
Section : Proposed : Simpson Ground New Pavilion

6 Team Change Facility with Clubroom

151216-124.02 : 11mar16 : 1:100 @ A2

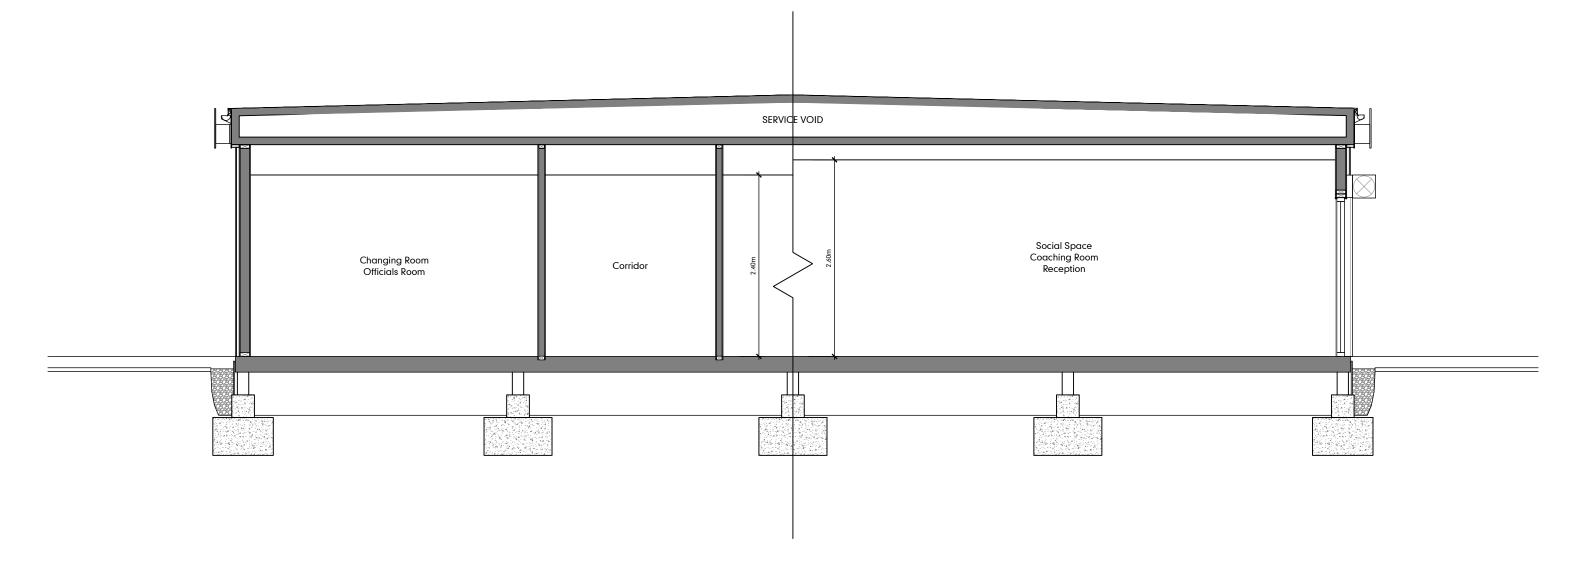

0 1/4 1/2 1 2 4