



ELEVATION K

ELEVATION L

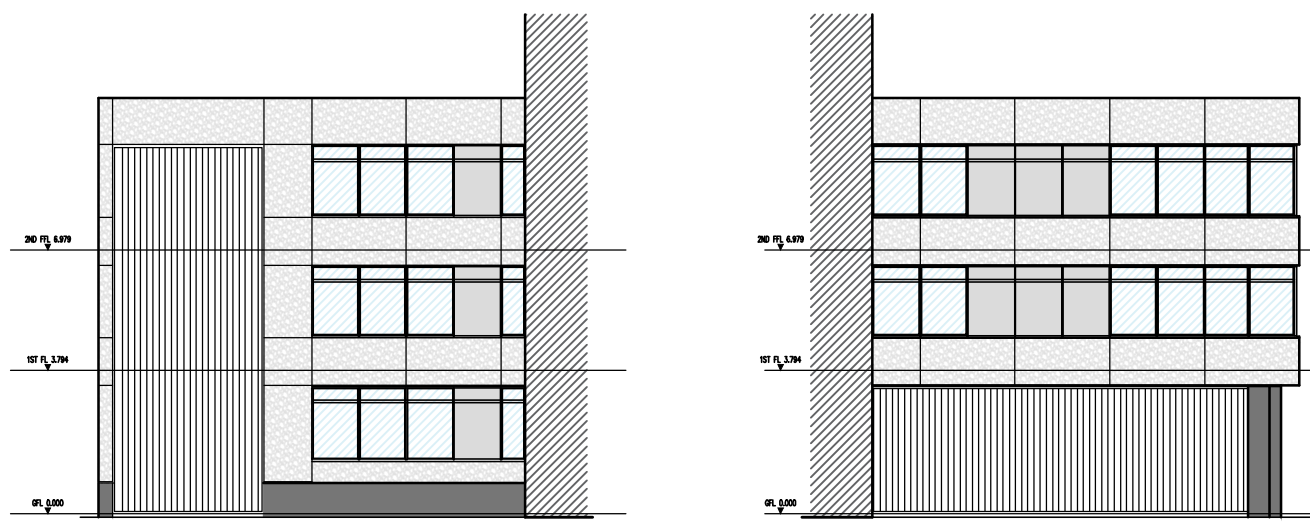


ELEVATION I

ELEVATION J

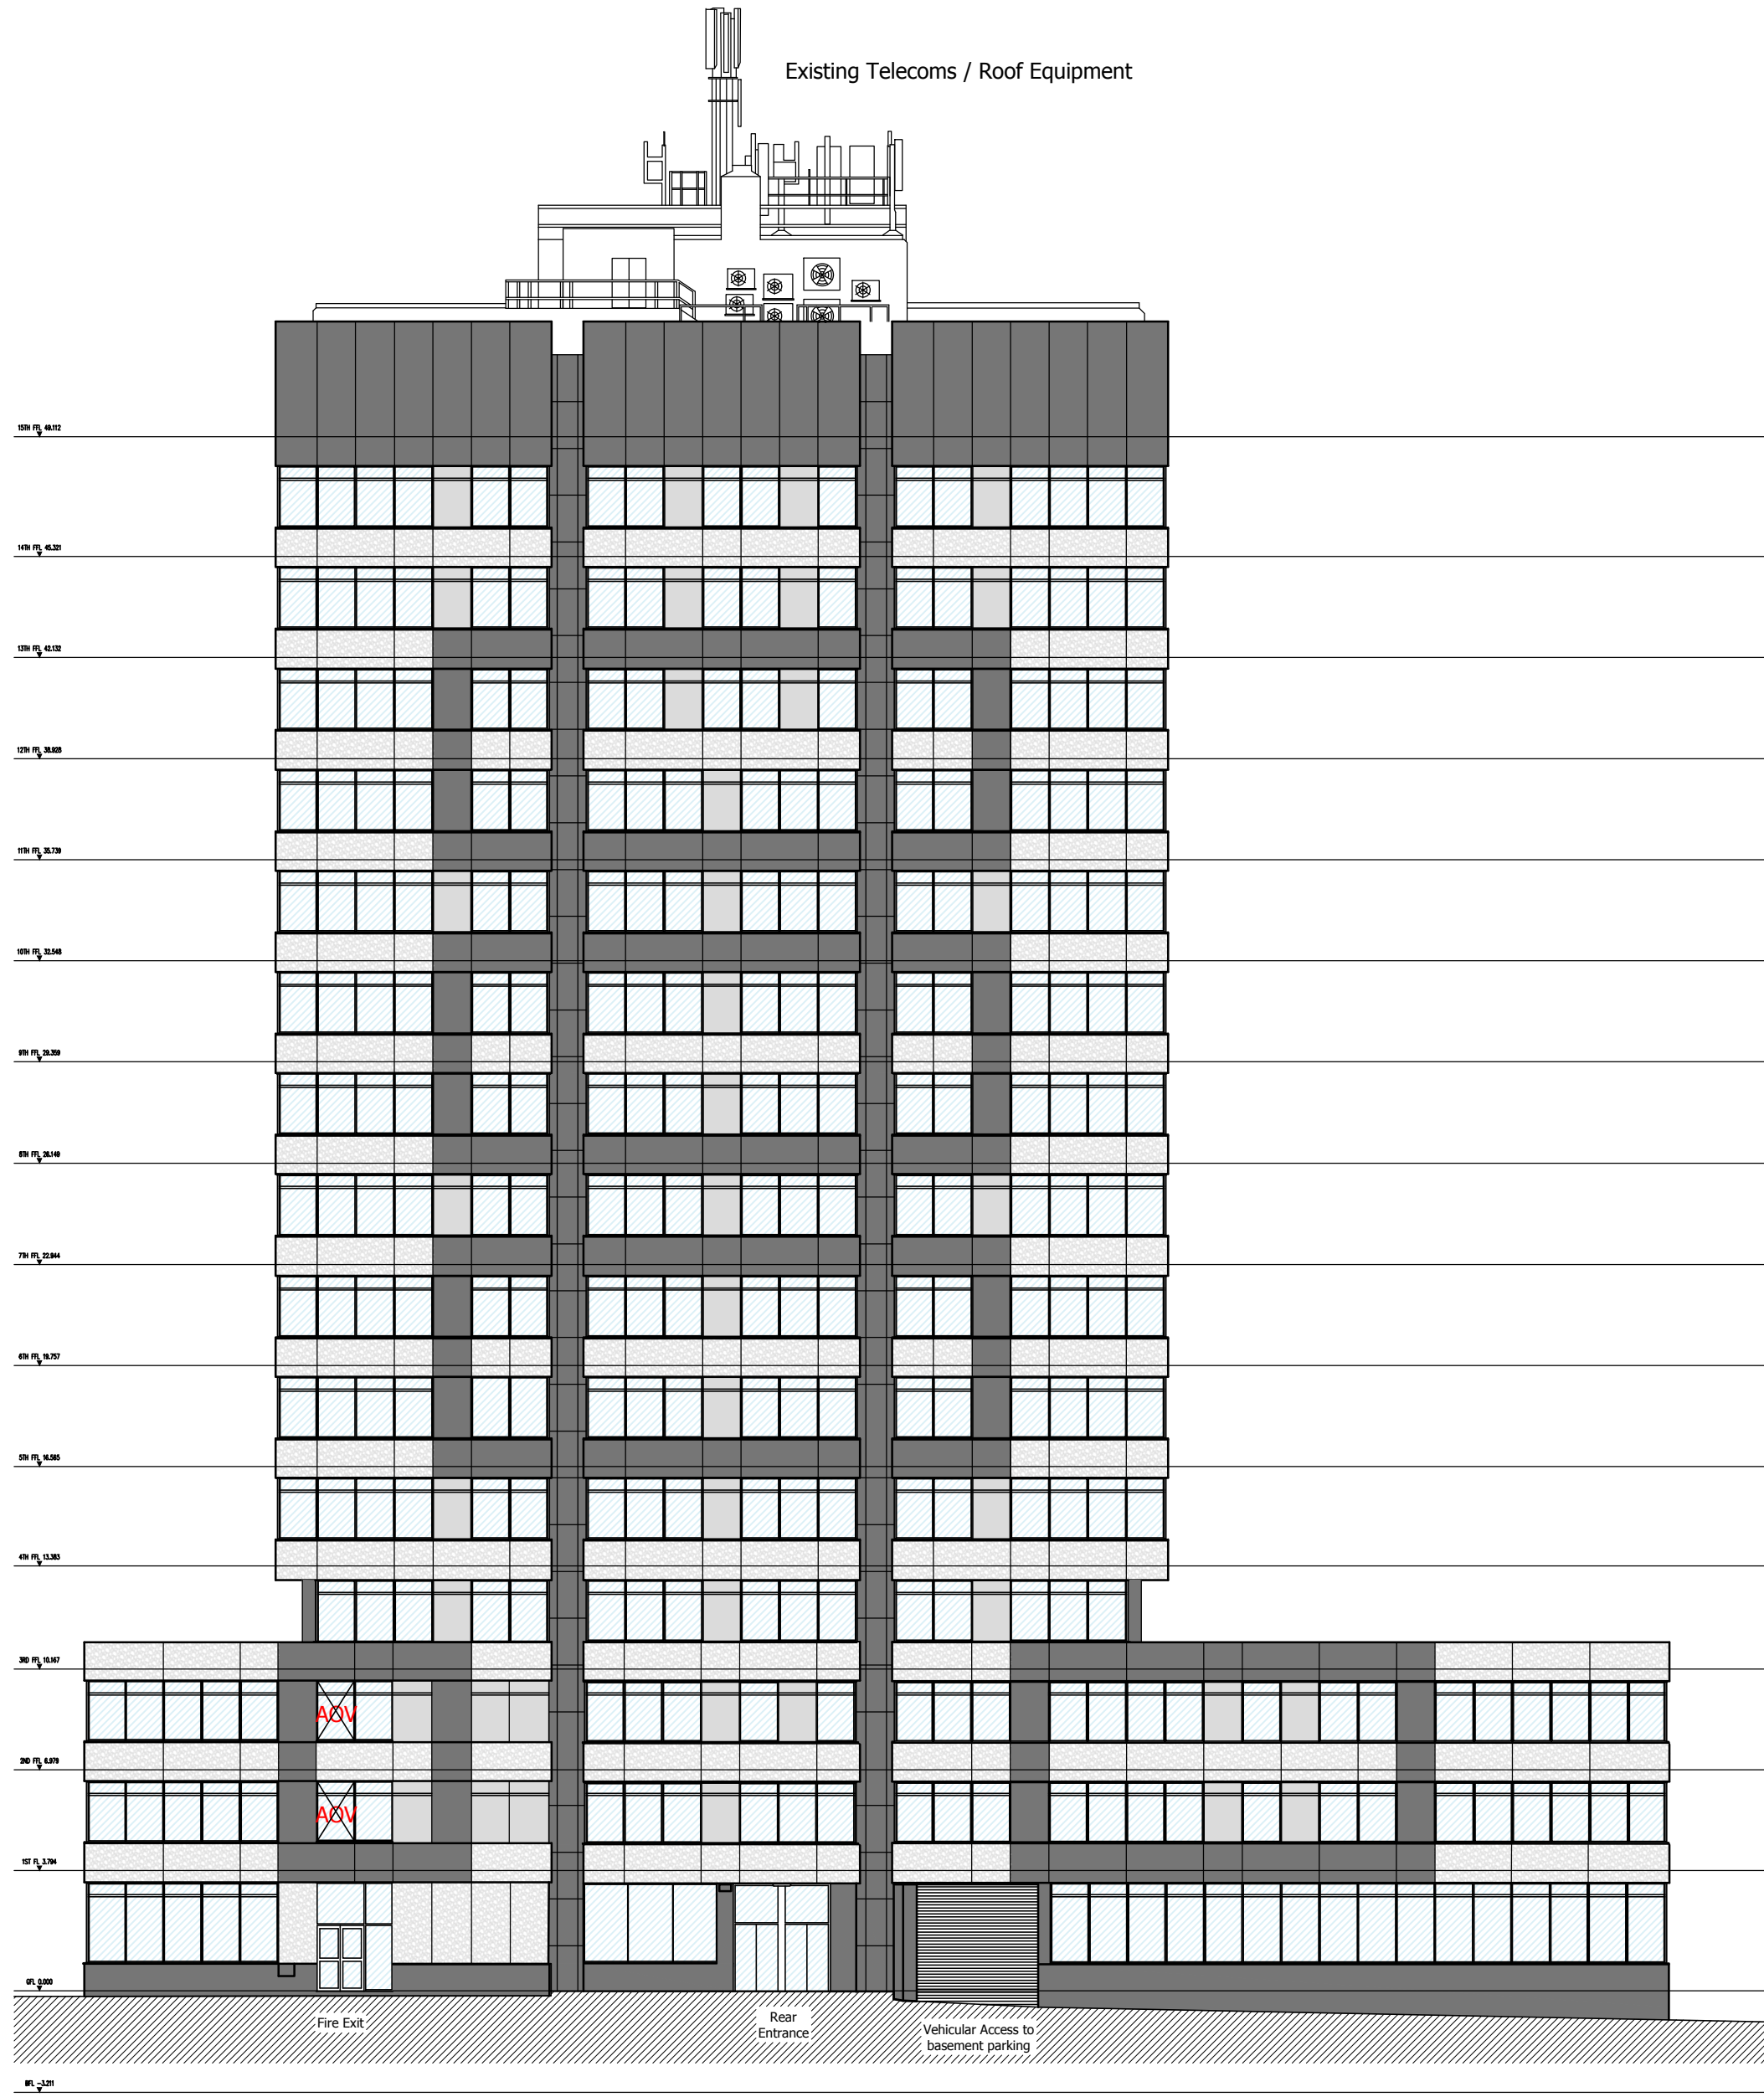


ELEVATION C

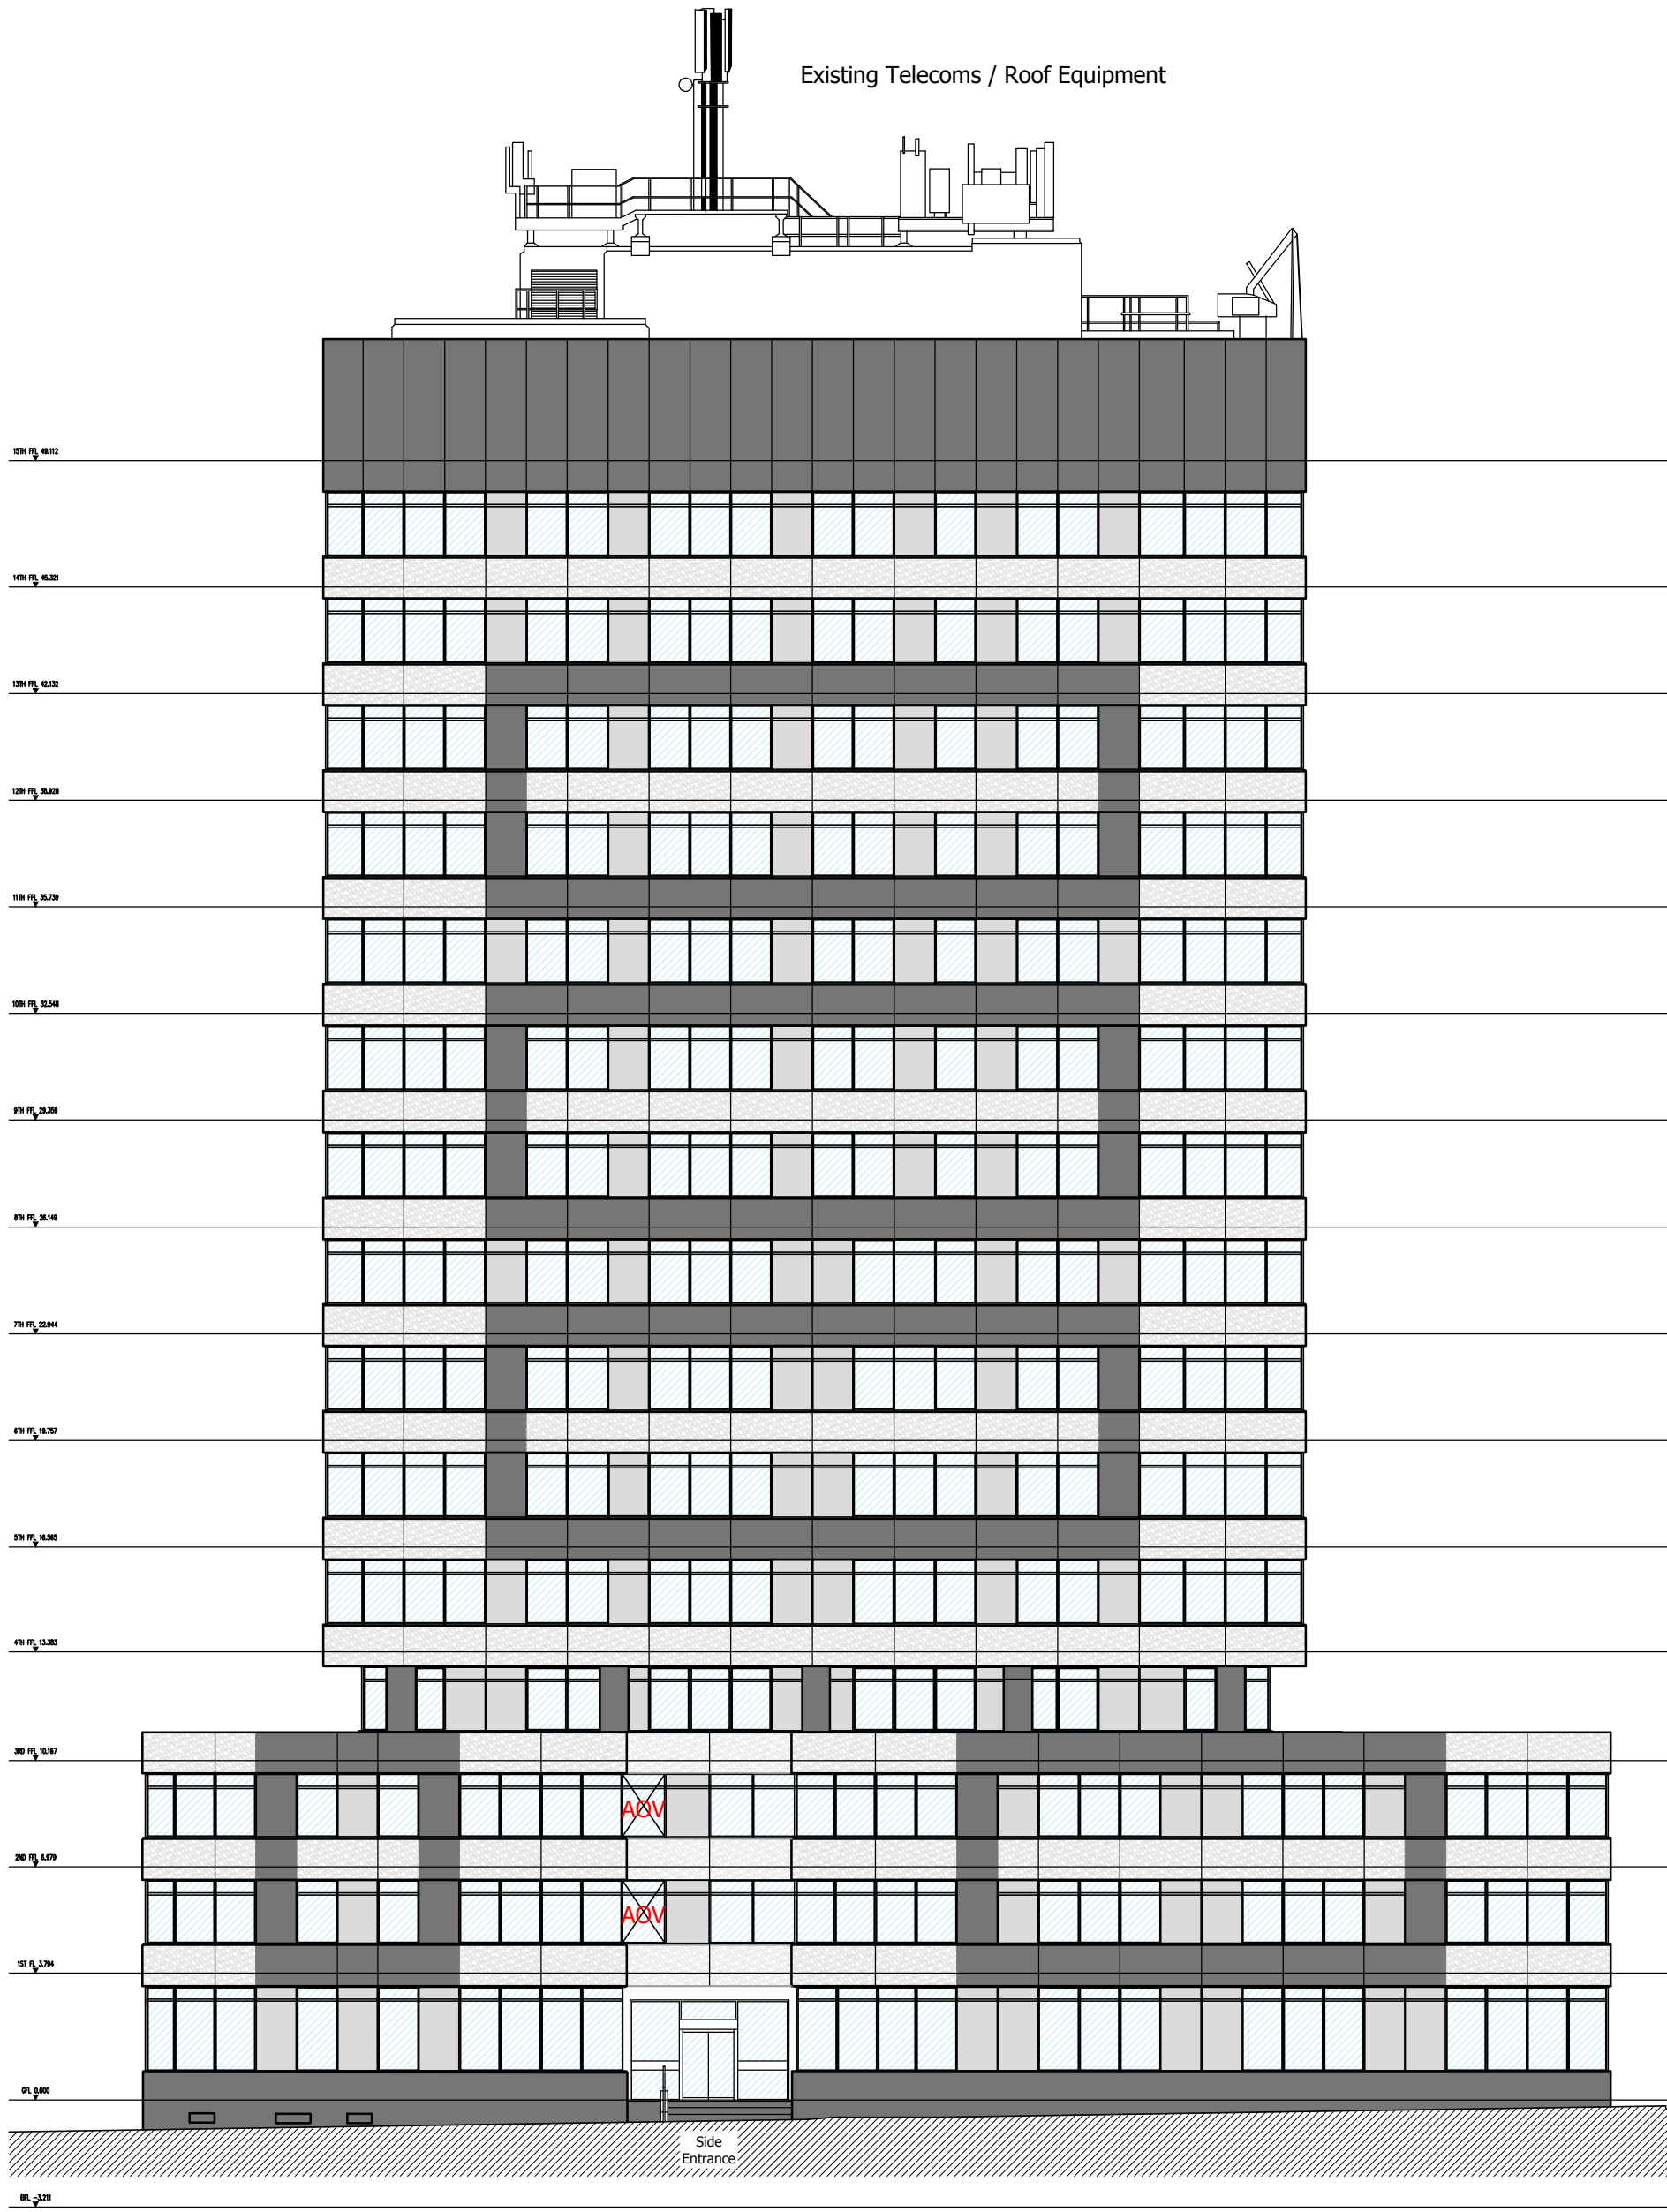

ELEVATION D

- NOTES:
1. DO NOT SCALE
  2. DRAWINGS TO BE READ IN CONJUNCTION WITH ALL SERVICES AND STRUCTURAL ENGINEERS DRAWINGS & SPECIFICATIONS
  3. © COPYRIGHT, DRAWINGS NOT TO BE REPRODUCED OR USED WITHOUT PRIOR WRITTEN CONSENT
  4. ALL HEIGHTS, LEVELS, SIZES & DIMENSIONS TO BE CHECKED ON SITE BEFORE ANY WORK IS PUT TO HAND

Revision		
Rev	Date	Description
A	10.06.16	amended cladding & windows on elevations to suit plans
B	04.07.16	added AOV locations to elevations and updated key plan & legend to suit
C	21.09.16	amended cladding layout arrangements for discussion
D	21.11.16	reverted back to original cladding layout arrangement and changed material specification for PD Planning Submission
E	16.01.17	- added upper transom to windows & amended legend to suit material changes
		- reduced existing recessed granite panels at roof level on elevation C to match existing
		- amended cladding panel on elevation D, floors 6 & 7 to match floors 4 & 5
		- removed colour from existing concrete panels; changed spandrel panel colours to a single uniform colour & amended notes to suit
F	26.01.17	- amended legend information and notes on elevations to suit

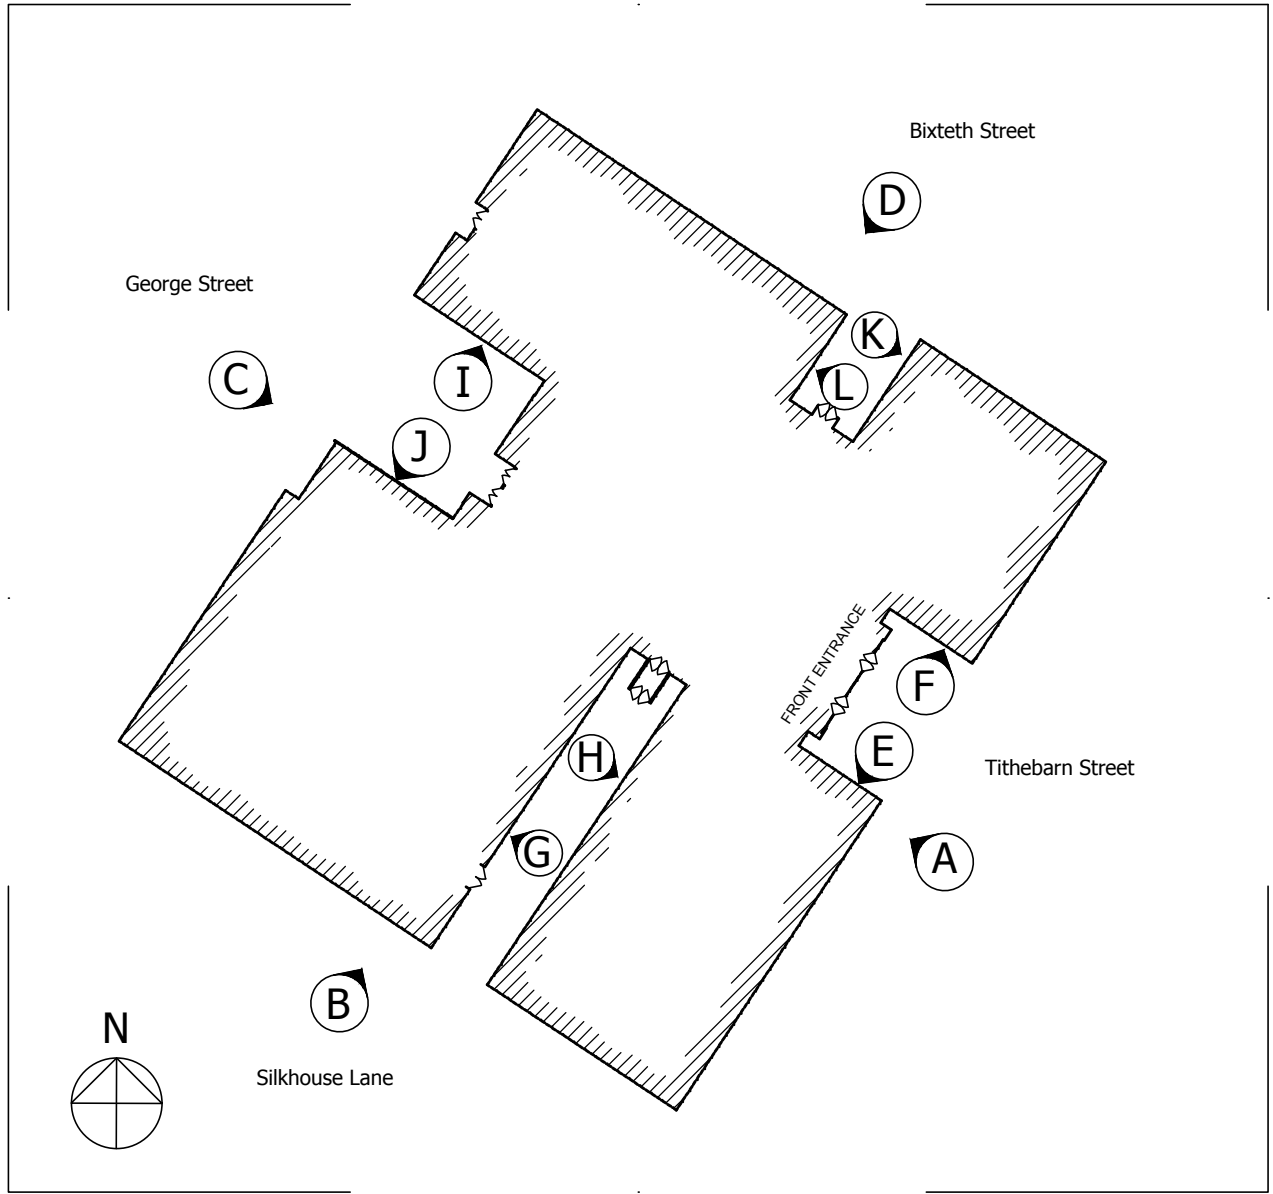

KEY PLAN  
SCALE @ 1:500

- NOTES
- This drawing is copyright of Signature Living
- Do not scale from this drawing
- Use figured dimensions only
- All dimensions to be checked on site

Status	PLANNING	Drawn	Checked
		-	-

Silkhouse Court -  
Tithebarn Street  
Liverpool - L2 2LZ

Title	Proposed Elevations Elevations C, D, I, J, K & L		
Dwg No	1530-P-(EL)002	Revision	F
Scale	1:200@A1	Date	May 2016

**SIGNATURE LIVING**  
SIGNATURE LIVING  
60 Victoria Street  
Liverpool  
L1 6JD  
Tel : 0151 236 0166  
e : design@signatureliving.co.uk  
www.signatureliving.co.uk