



NOTES

ALL DIMENSIONS AND LEVELS ARE TO BE CHECKED ON SITE
ANY DISCREPANCIES ARE TO BE REPORTED TO THE ARCHITECT
BEFORE ANY WORK COMMENCES
THIS DRAWING SHALL NOT BE SCALED TO ASCERTAIN ANY
DIMENSIONS WORK TO FIGURED DIMS ONLY
THIS DRAWING SHALL NOT BE REPRODUCED WITHOUT EXPRESS
WRITTEN PERMISSION FROM AFL LTD.

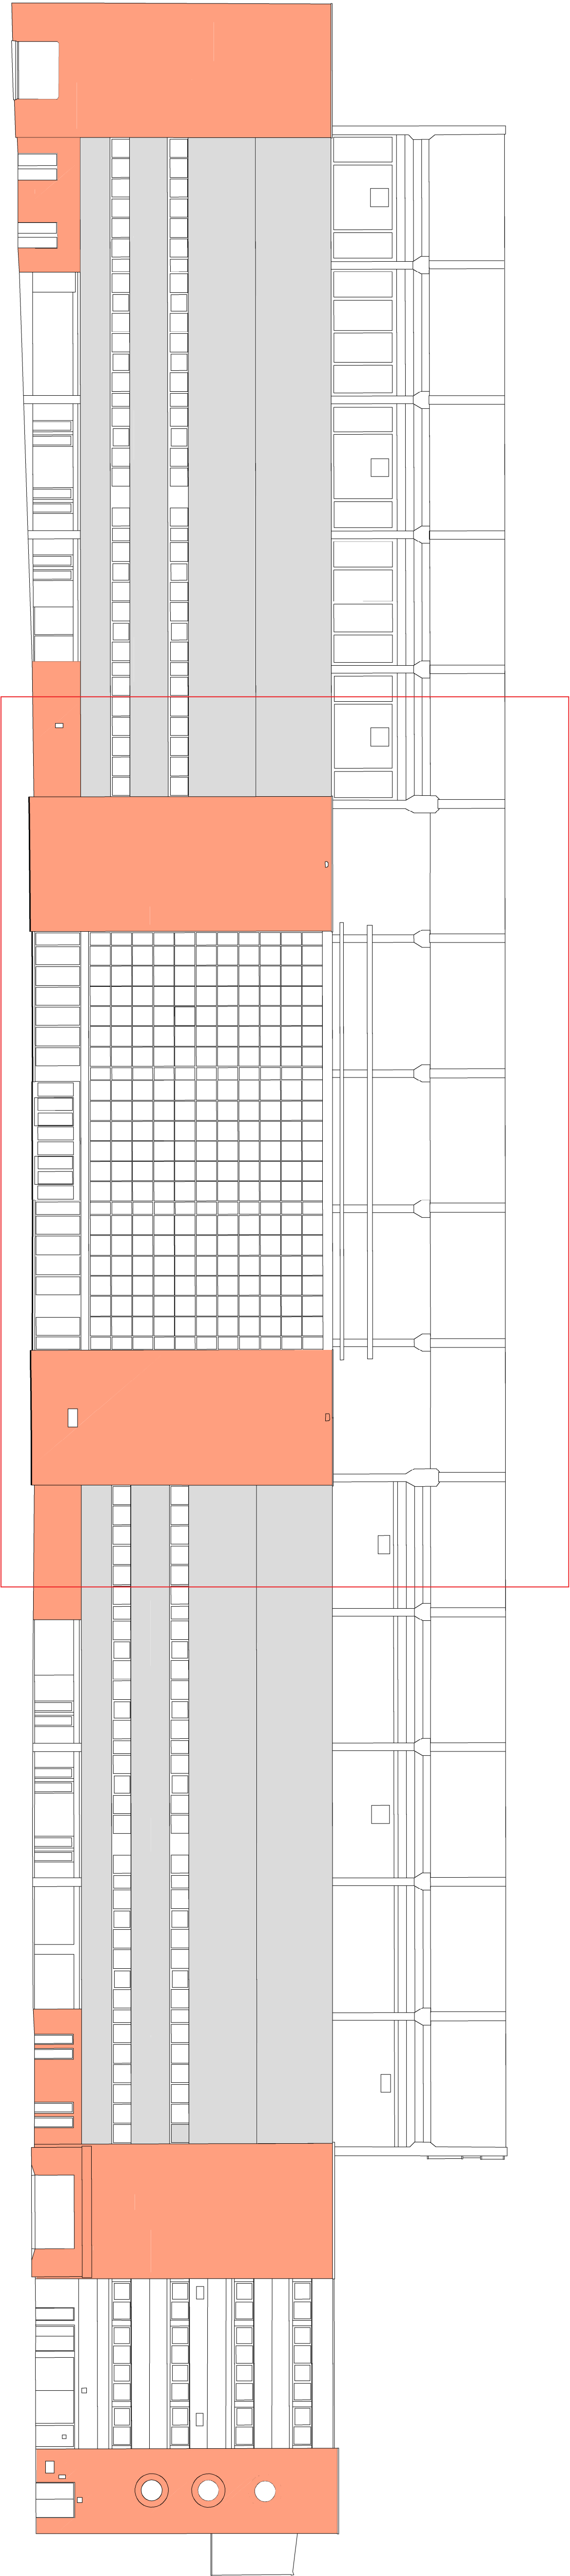

1 Existing Elevation
1:200

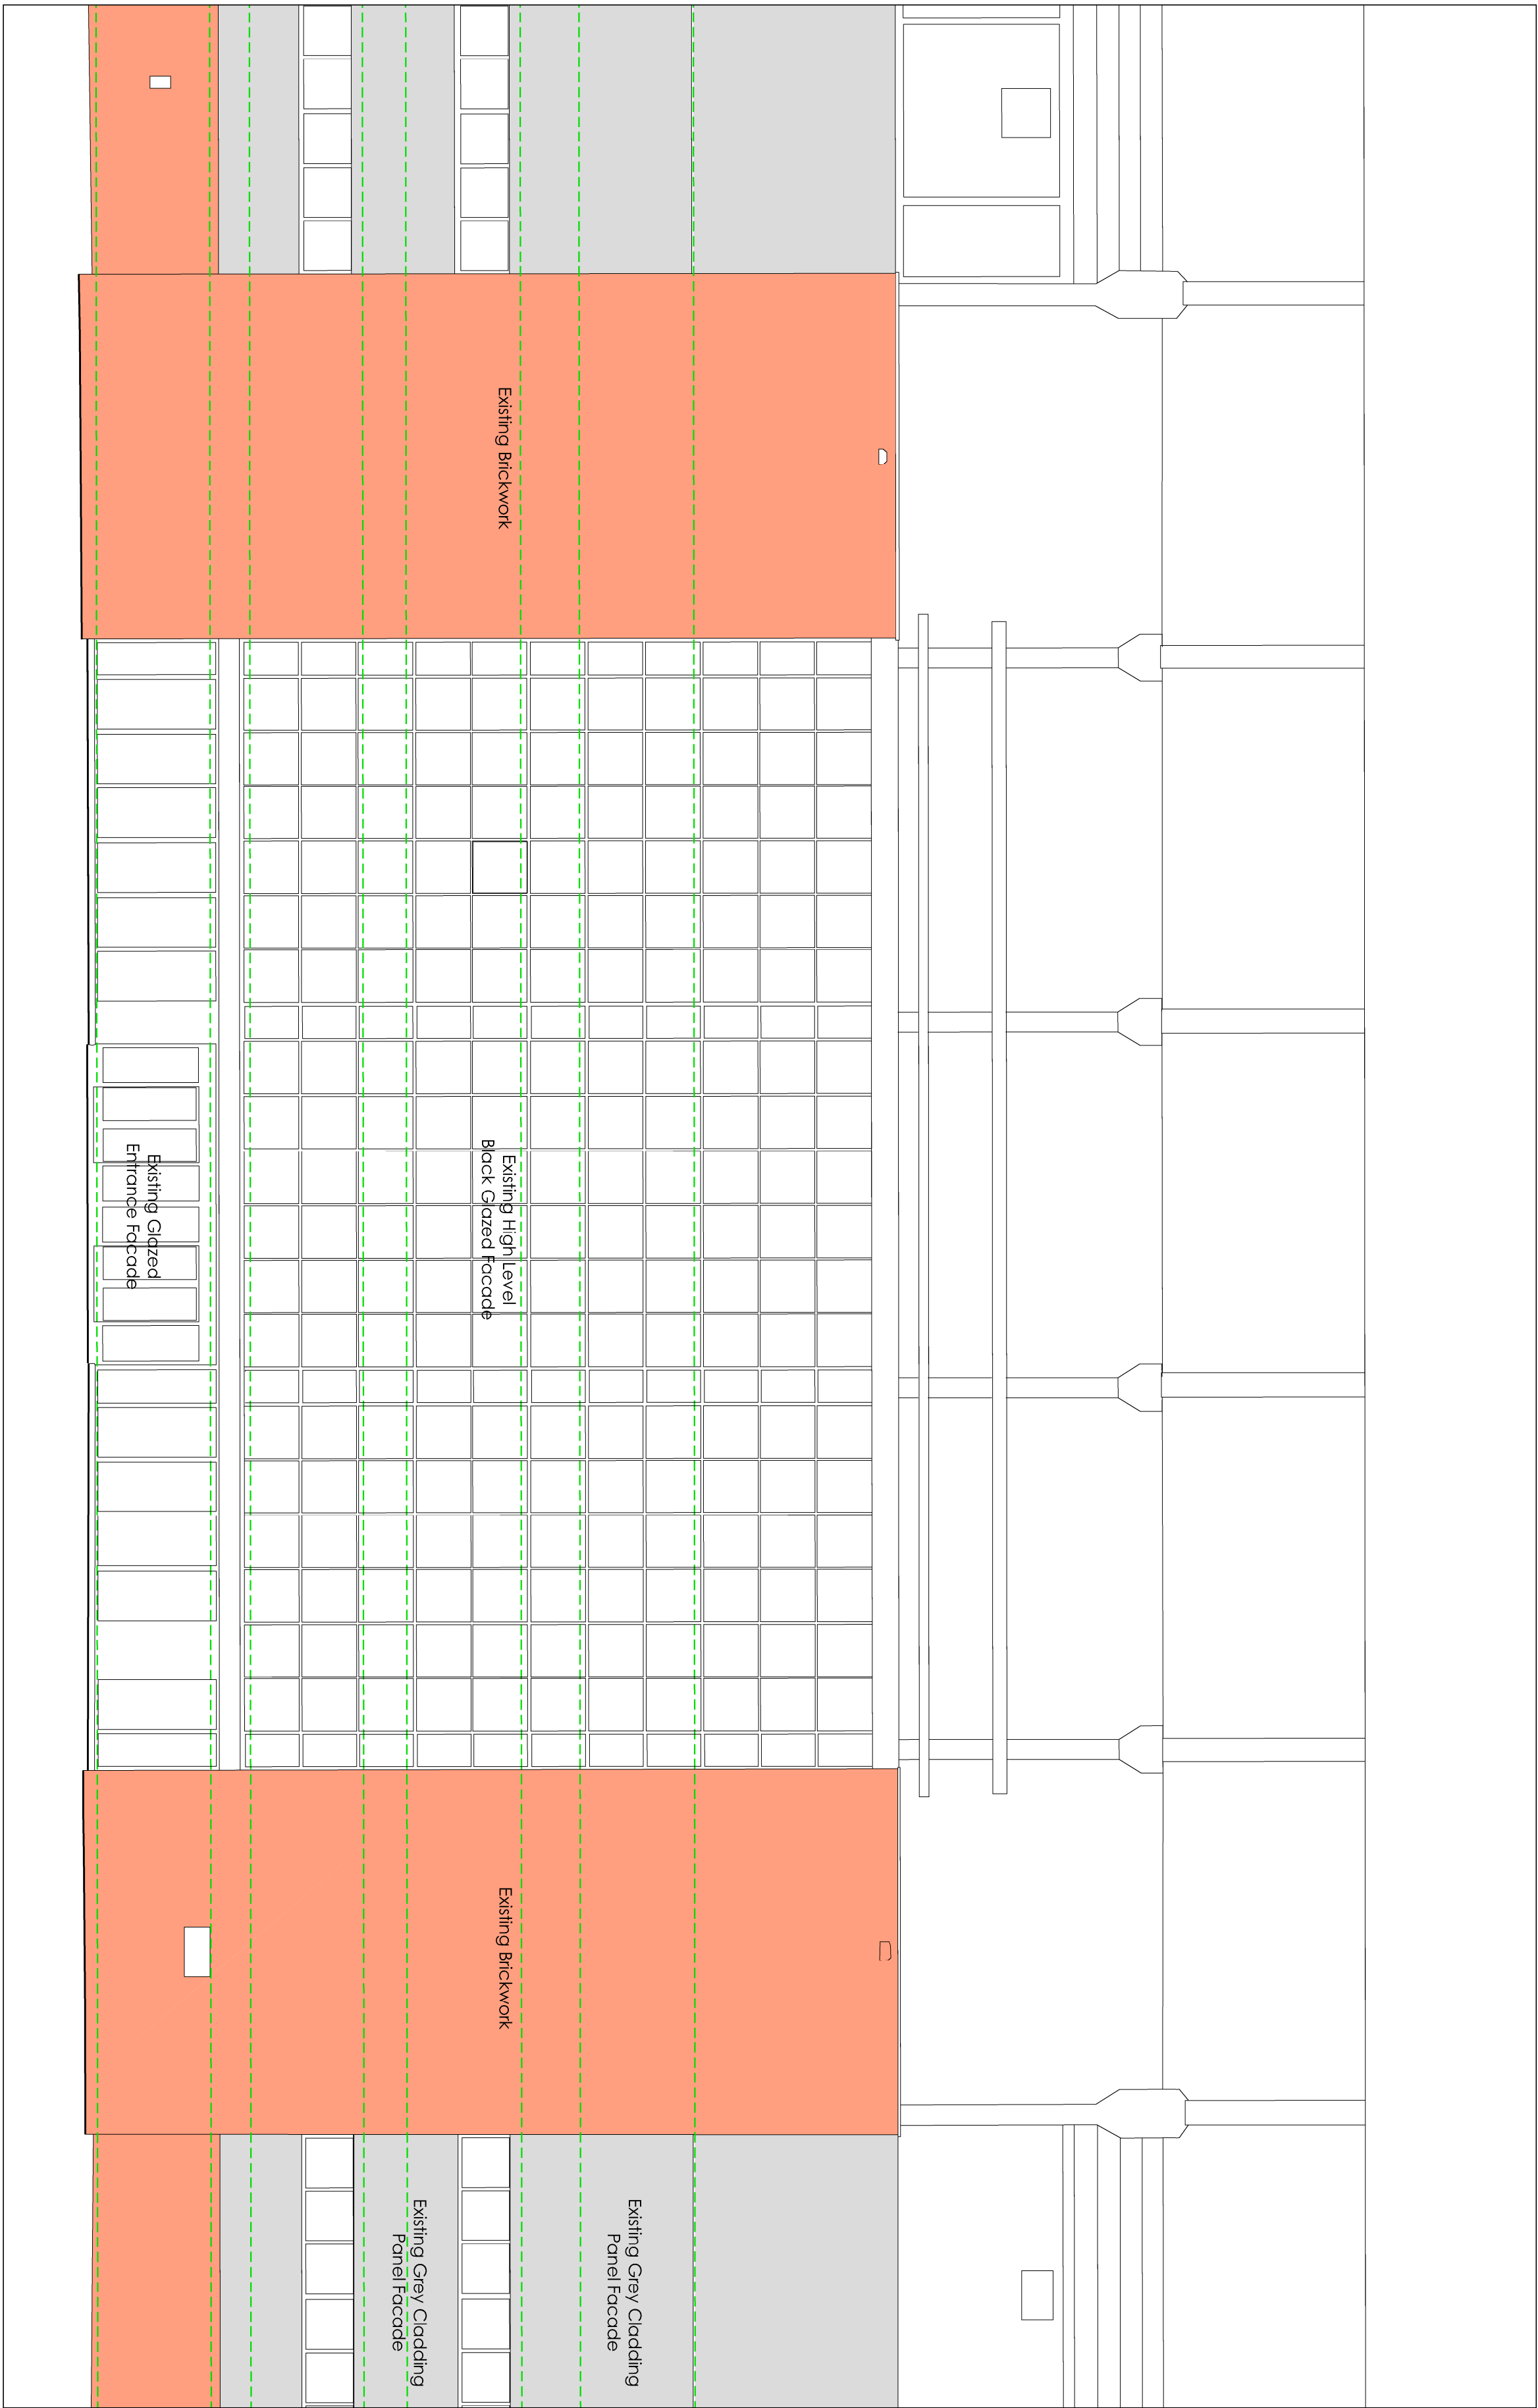


2 Enlarged Elevation
1:100

AFL Architects

31 George House
56 Peter Street
Manchester M2 3BP
T: +44(0)161 236 6263
F: +44(0)161 236 6484
W: www.aflarchitects.com
E: info@aflarchitects.com
T: +44(0)20 7831 8977



Key plan

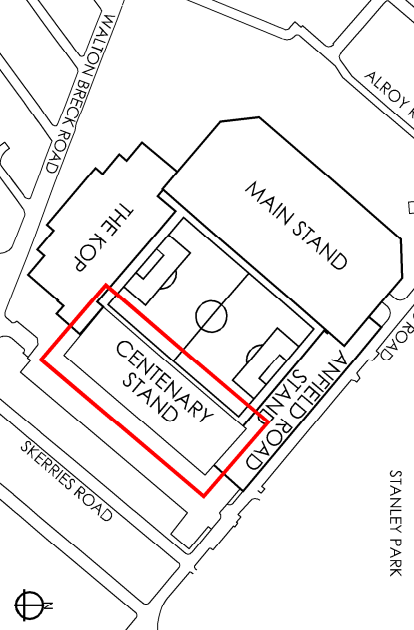

Accessible Stadia Amendments
Cenemey Stand
Existing Elevations

PLANNING

scale	As indicated	drawn JG	checked JM
@ sheet size A1	rev date	07/02/2017	P1
161203	AFL-CE-X-DR-A-01201	P1	
Job number	Drawing number	revision	