
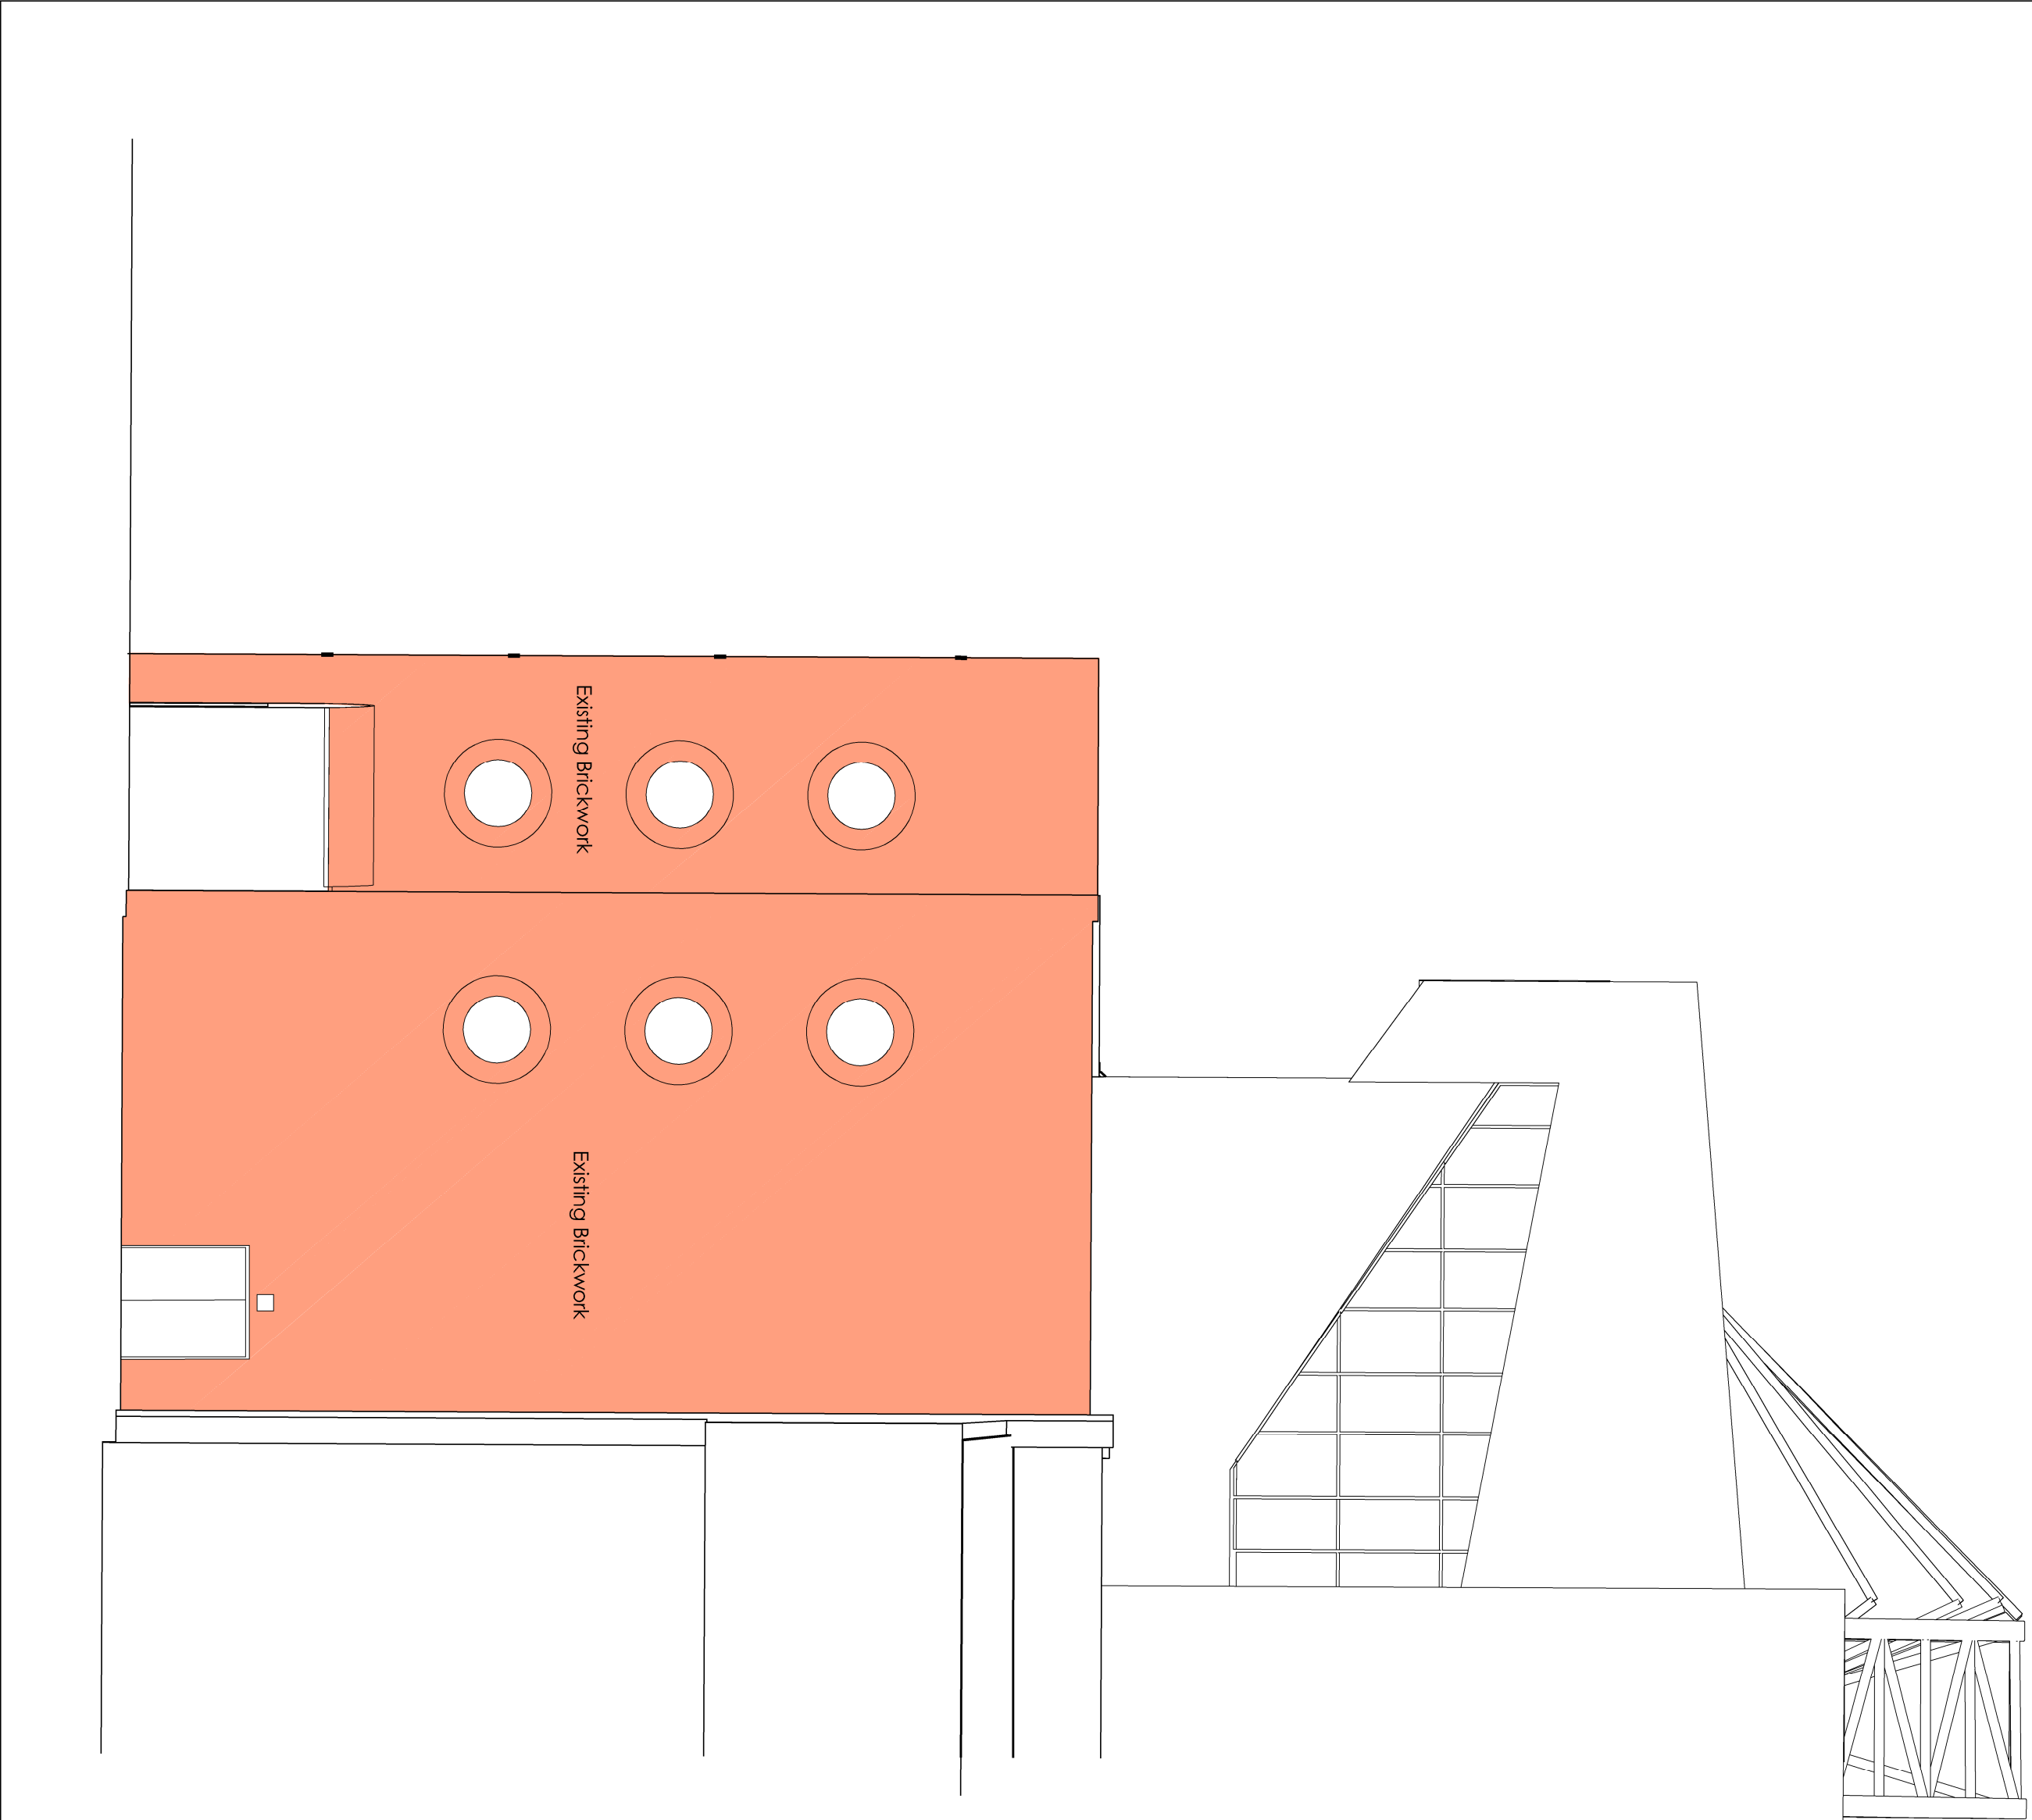


NOTES

ALL DIMENSIONS AND LEVELS ARE TO BE CHECKED ON SITE
ANY DISCREPANCIES ARE TO BE REPORTED TO THE ARCHITECT
BEFORE ANY WORK COMMENCES
THIS DRAWING SHALL NOT BE SCALED TO ASCERTAIN ANY
DIMENSIONS WORK TO FIGURED DIMS ONLY
THIS DRAWING SHALL NOT BE REPRODUCED WITHOUT EXPRESS
WRITTEN PERMISSION FROM AFL LTD.

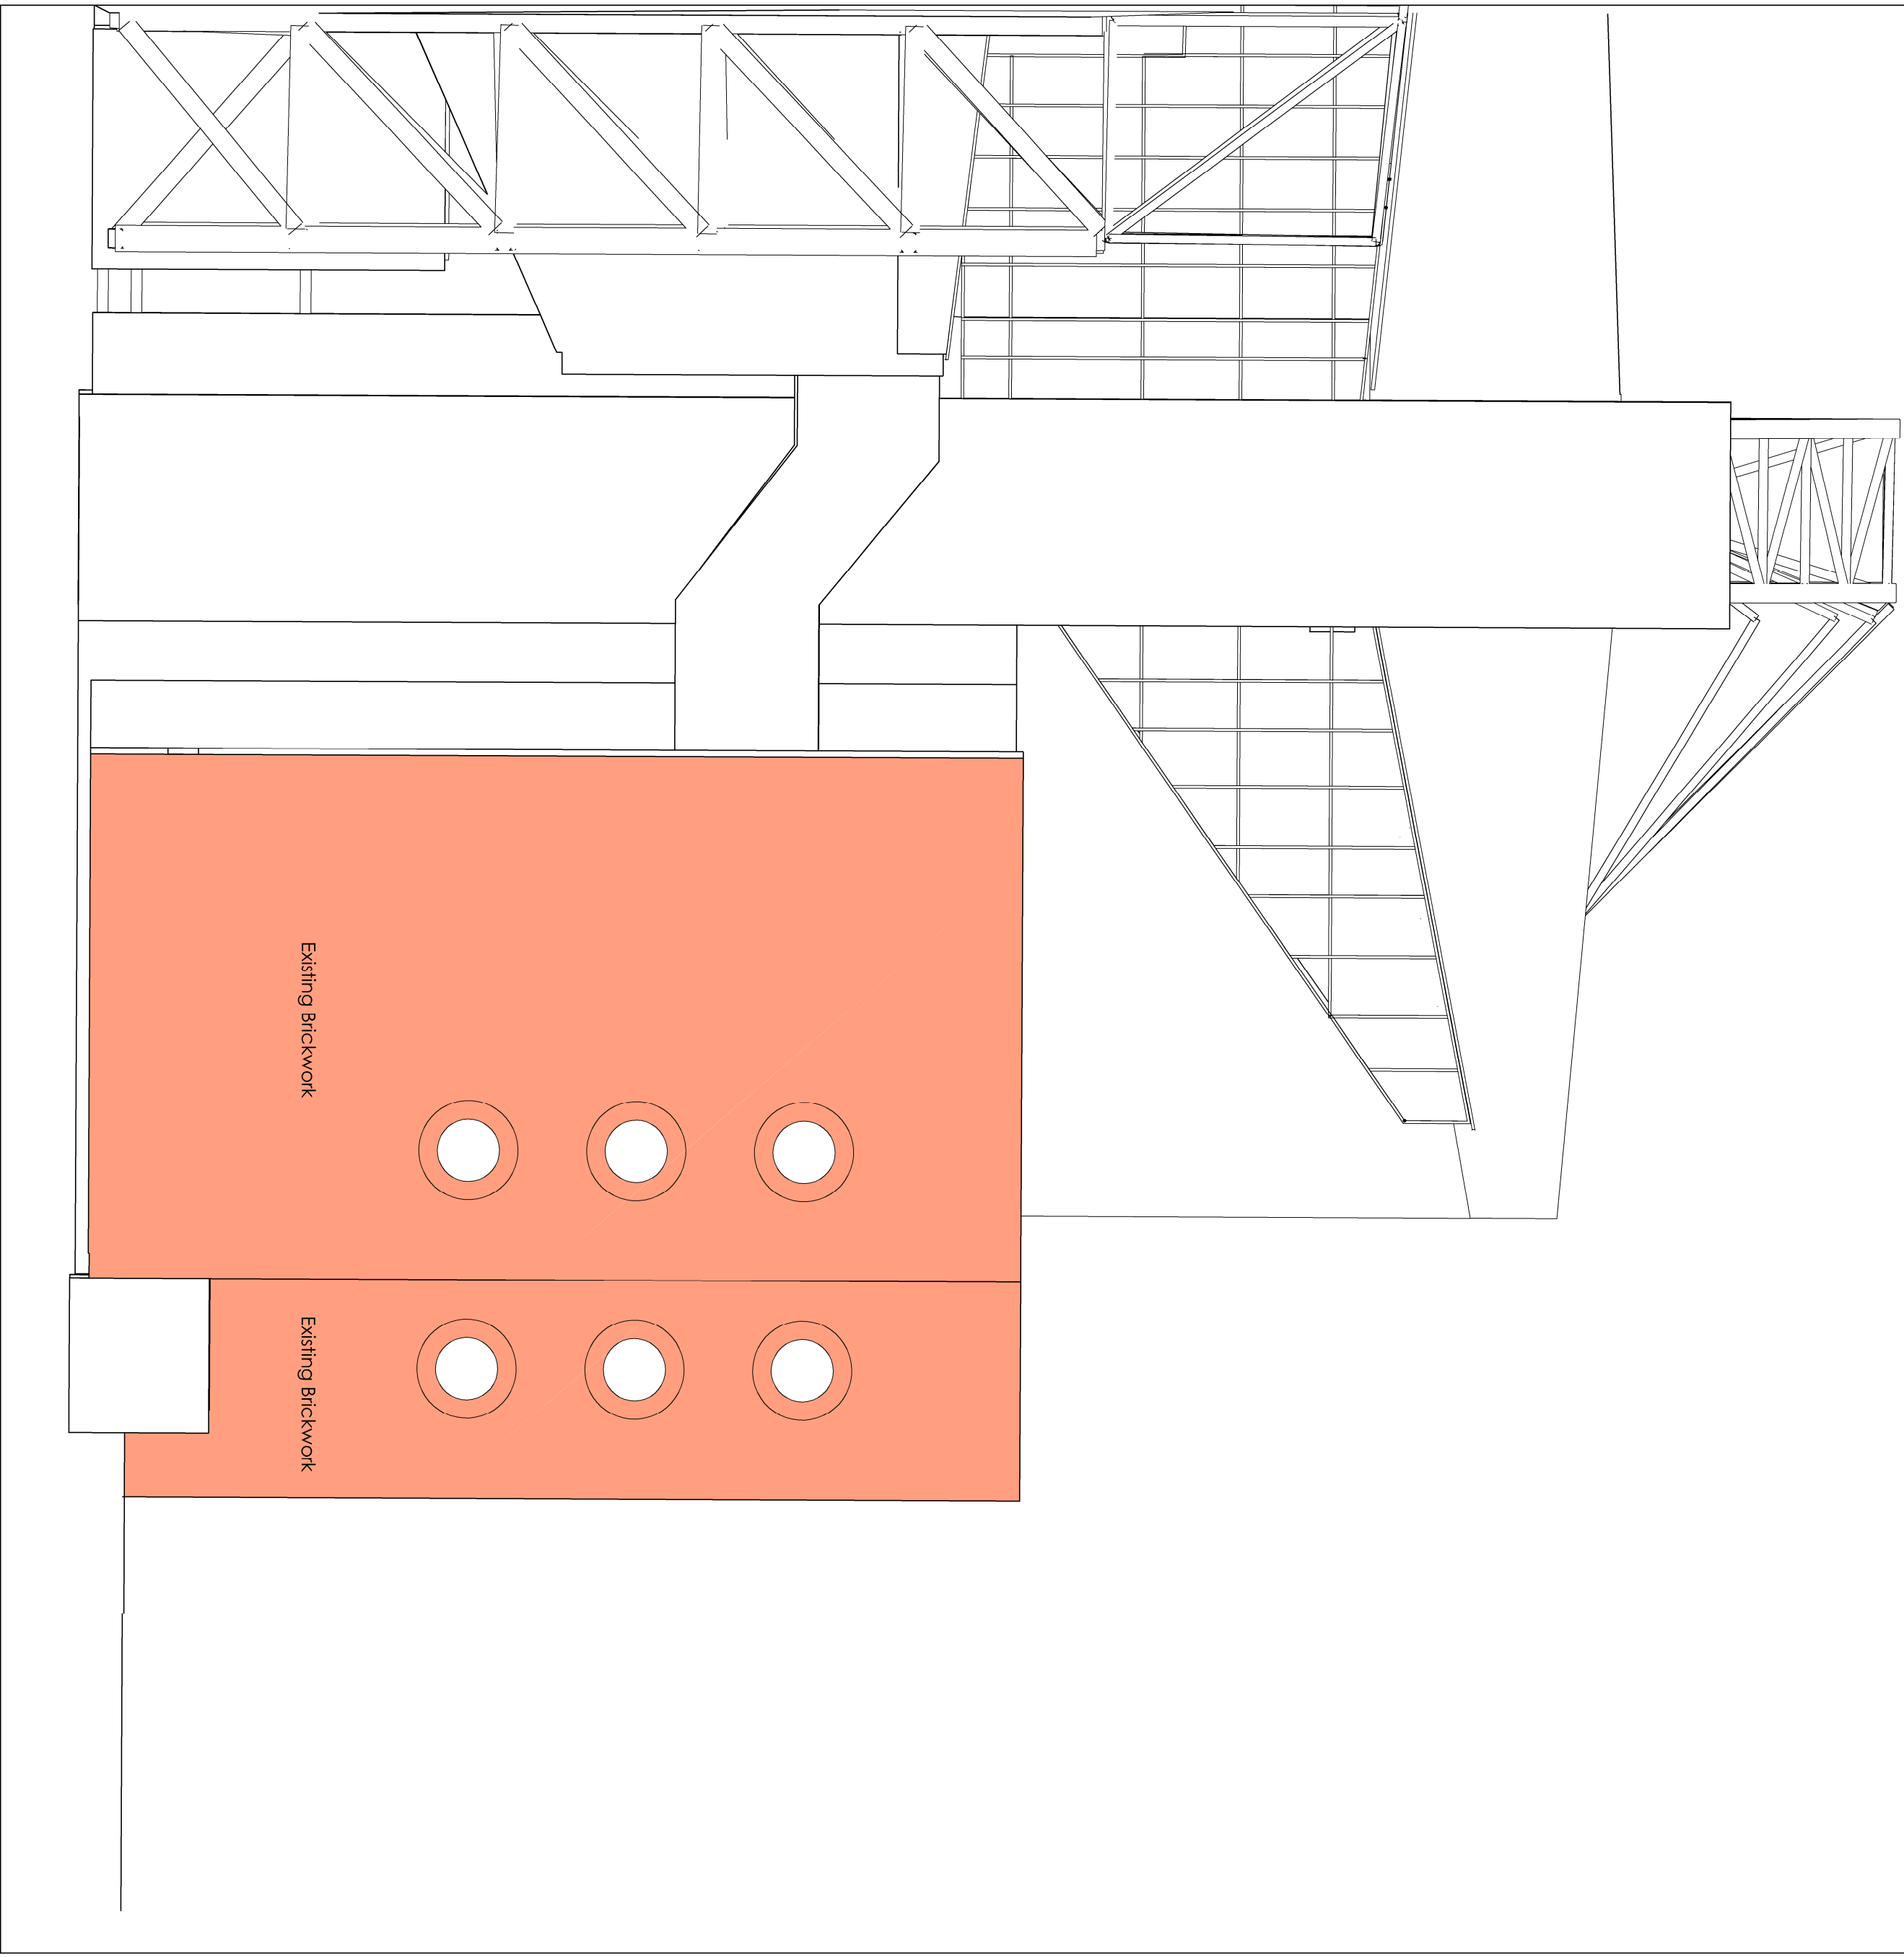


2 Existing North East Gable Elevation

1 Existing South West Gable Elevation

AFL Architects
31 George House
56 Peter Street
Liverpool L3 5QJ
Merseyside
T: +44(0)161 236 6263
F: +44(0)161 236 6484
W: www.aflarchitects.com
E: info@aflarchitects.com
T: +44(0)20 7831 8977

AFL
architects

key plan

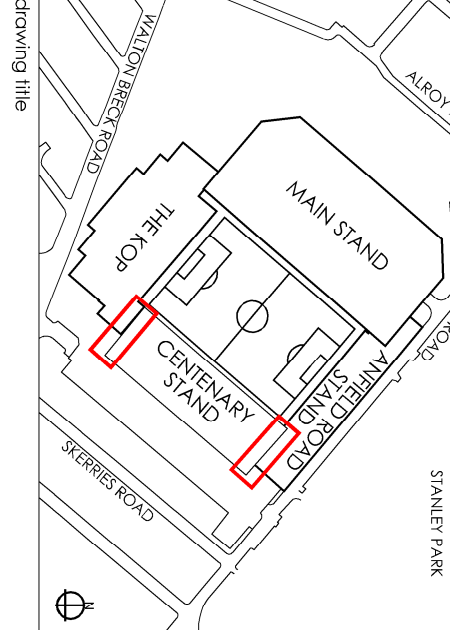

Accessible Stadia Amendments
Cenemey Stand
Existing Gable Elevations

drawing purpose
PLANNING

scale	A3 indicated	drawn JG	checked JM
@ sheet size A1		rev date	10/02/2017
161203	AFL-CE-X-DR-A-01201	P1	
job number	drawing number	revision	