



NOTES

ALL DIMENSIONS AND LEVELS ARE TO BE CHECKED ON SITE
ANY DISCREPANCIES ARE TO BE REPORTED TO THE ARCHITECT
BEFORE ANY WORK COMMENCES
THIS DRAWING SHALL NOT BE SCALED TO ASCERTAIN ANY
DIMENSIONS WORK TO FIGURED DIMS ONLY
THIS DRAWING SHALL NOT BE REPRODUCED WITHOUT EXPRESS
WRITTEN PERMISSION FROM A/E/LTD.

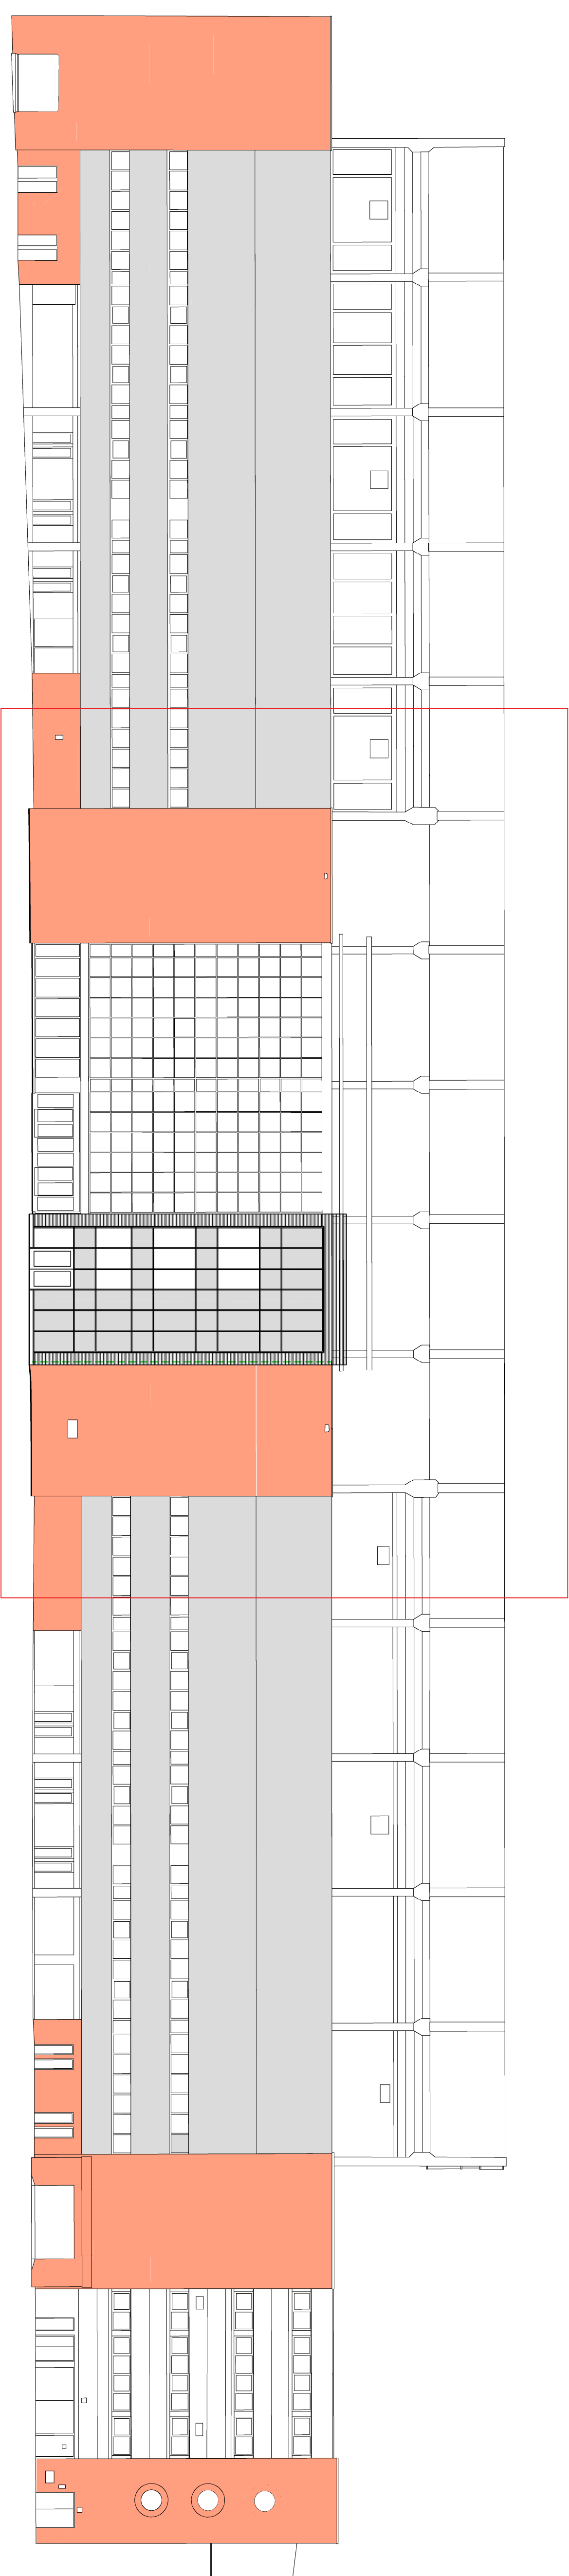

1
Proposed Elevation
1:200

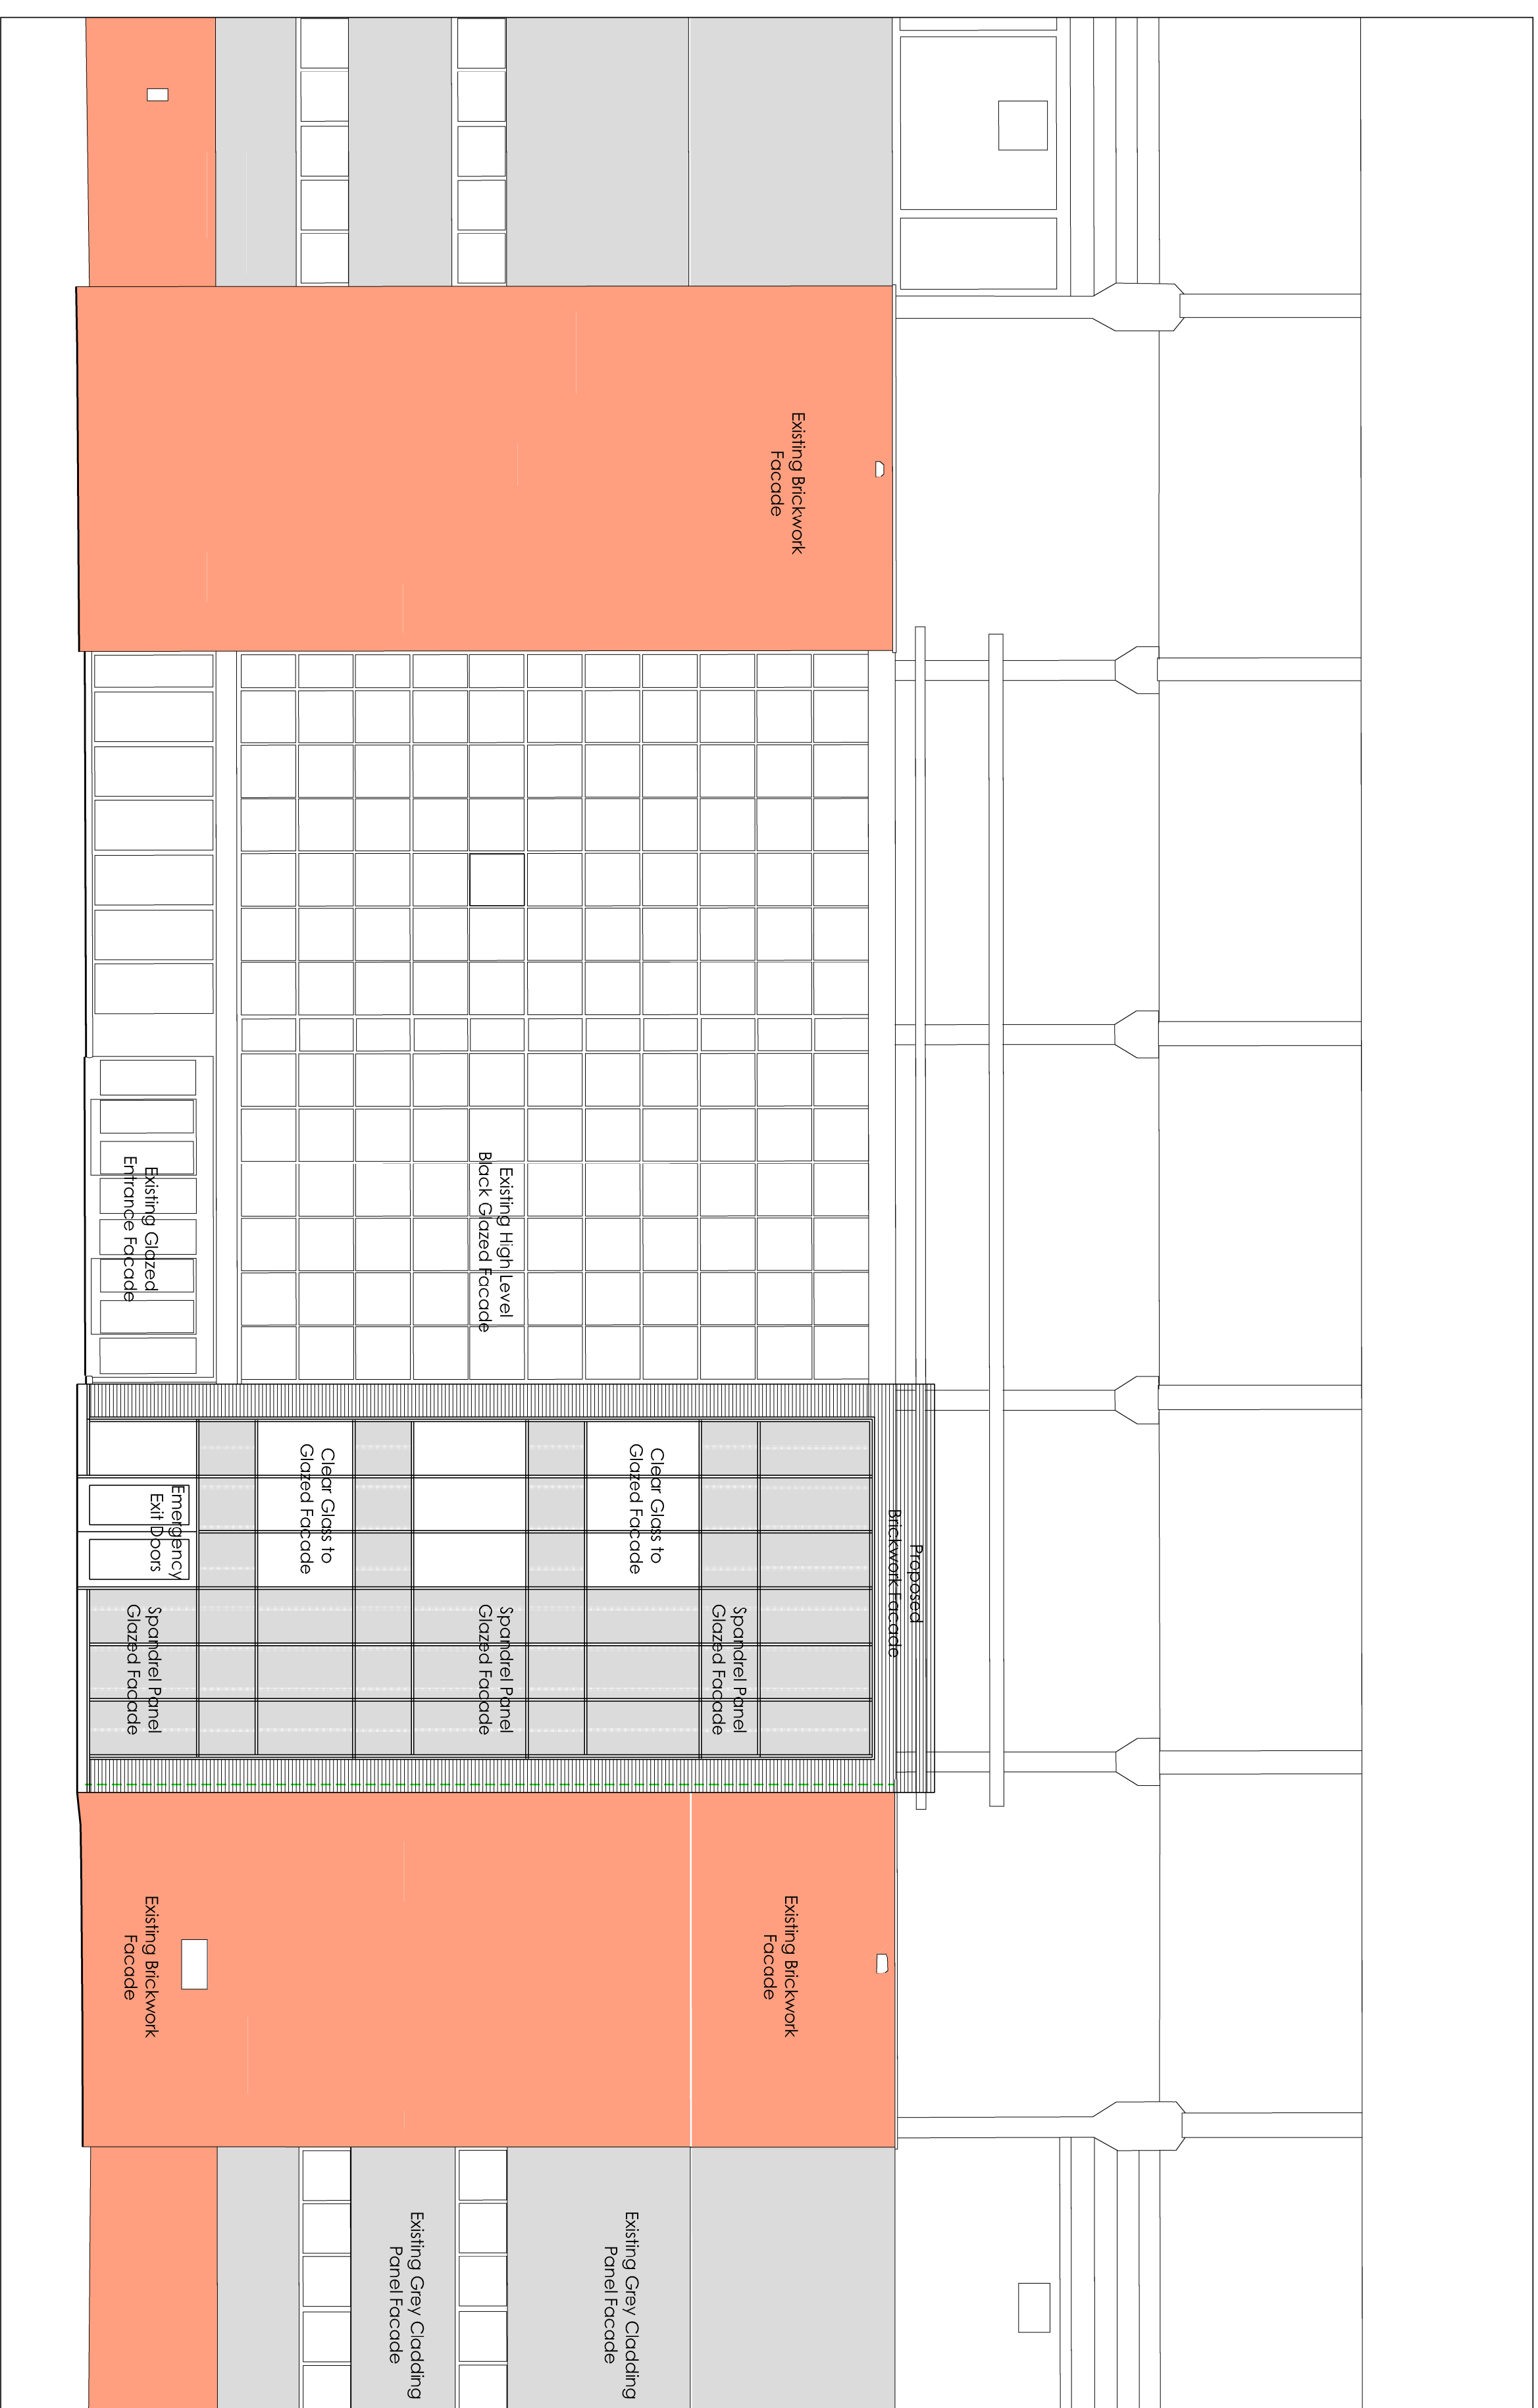


2 Enlarged Elevation
1:100

AN Architects
1st Floor
31 Georges House
55 Peter Street
Manchester M2 3NQ
t: +44(0) 161 236 6263
f: +44(0) 161 236 6484
w: www.anarchitects.com
e: mail@anuk.com
London office
t: +44(0) 20 7831 8977

an architects

key plan

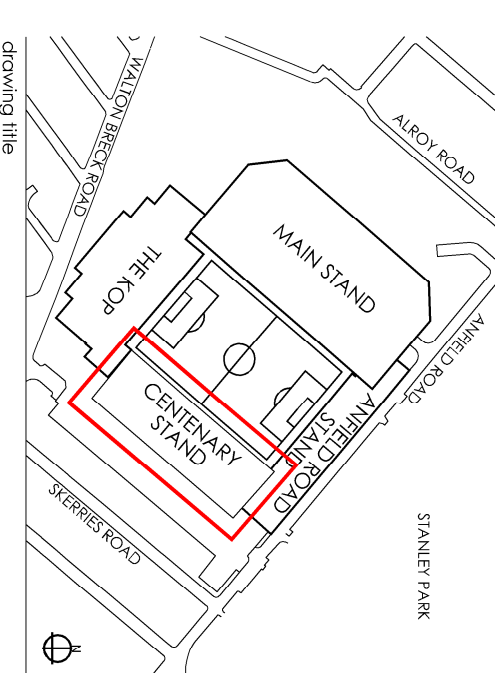

Accessible Stadia Amendments Centenary Stand Proposed Elevations

dwg purpose
PLANNING

scale	As indicated	drawn JG	checked IM
@ sheet size A1		rev date	07/02/2017
161203	AFL-CE-XX-DR-A-20201		P1
job number	drawing number		revision