


NOTES

ALL DIMENSIONS AND LEVELS ARE TO BE CHECKED ON SITE
ANY DISCREPANCIES ARE TO BE REPORTED TO THE ARCHITECT
BEFORE ANY WORK COMMENCES
THIS DRAWING SHALL NOT BE SCALED TO ASCERTAIN ANY
DIMENSIONS WORK TO FIGURED DIMS ONLY
THIS DRAWING SHALL NOT BE REPRODUCED WITHOUT EXPRESS
WRITTEN PERMISSION FROM AFL LTD.

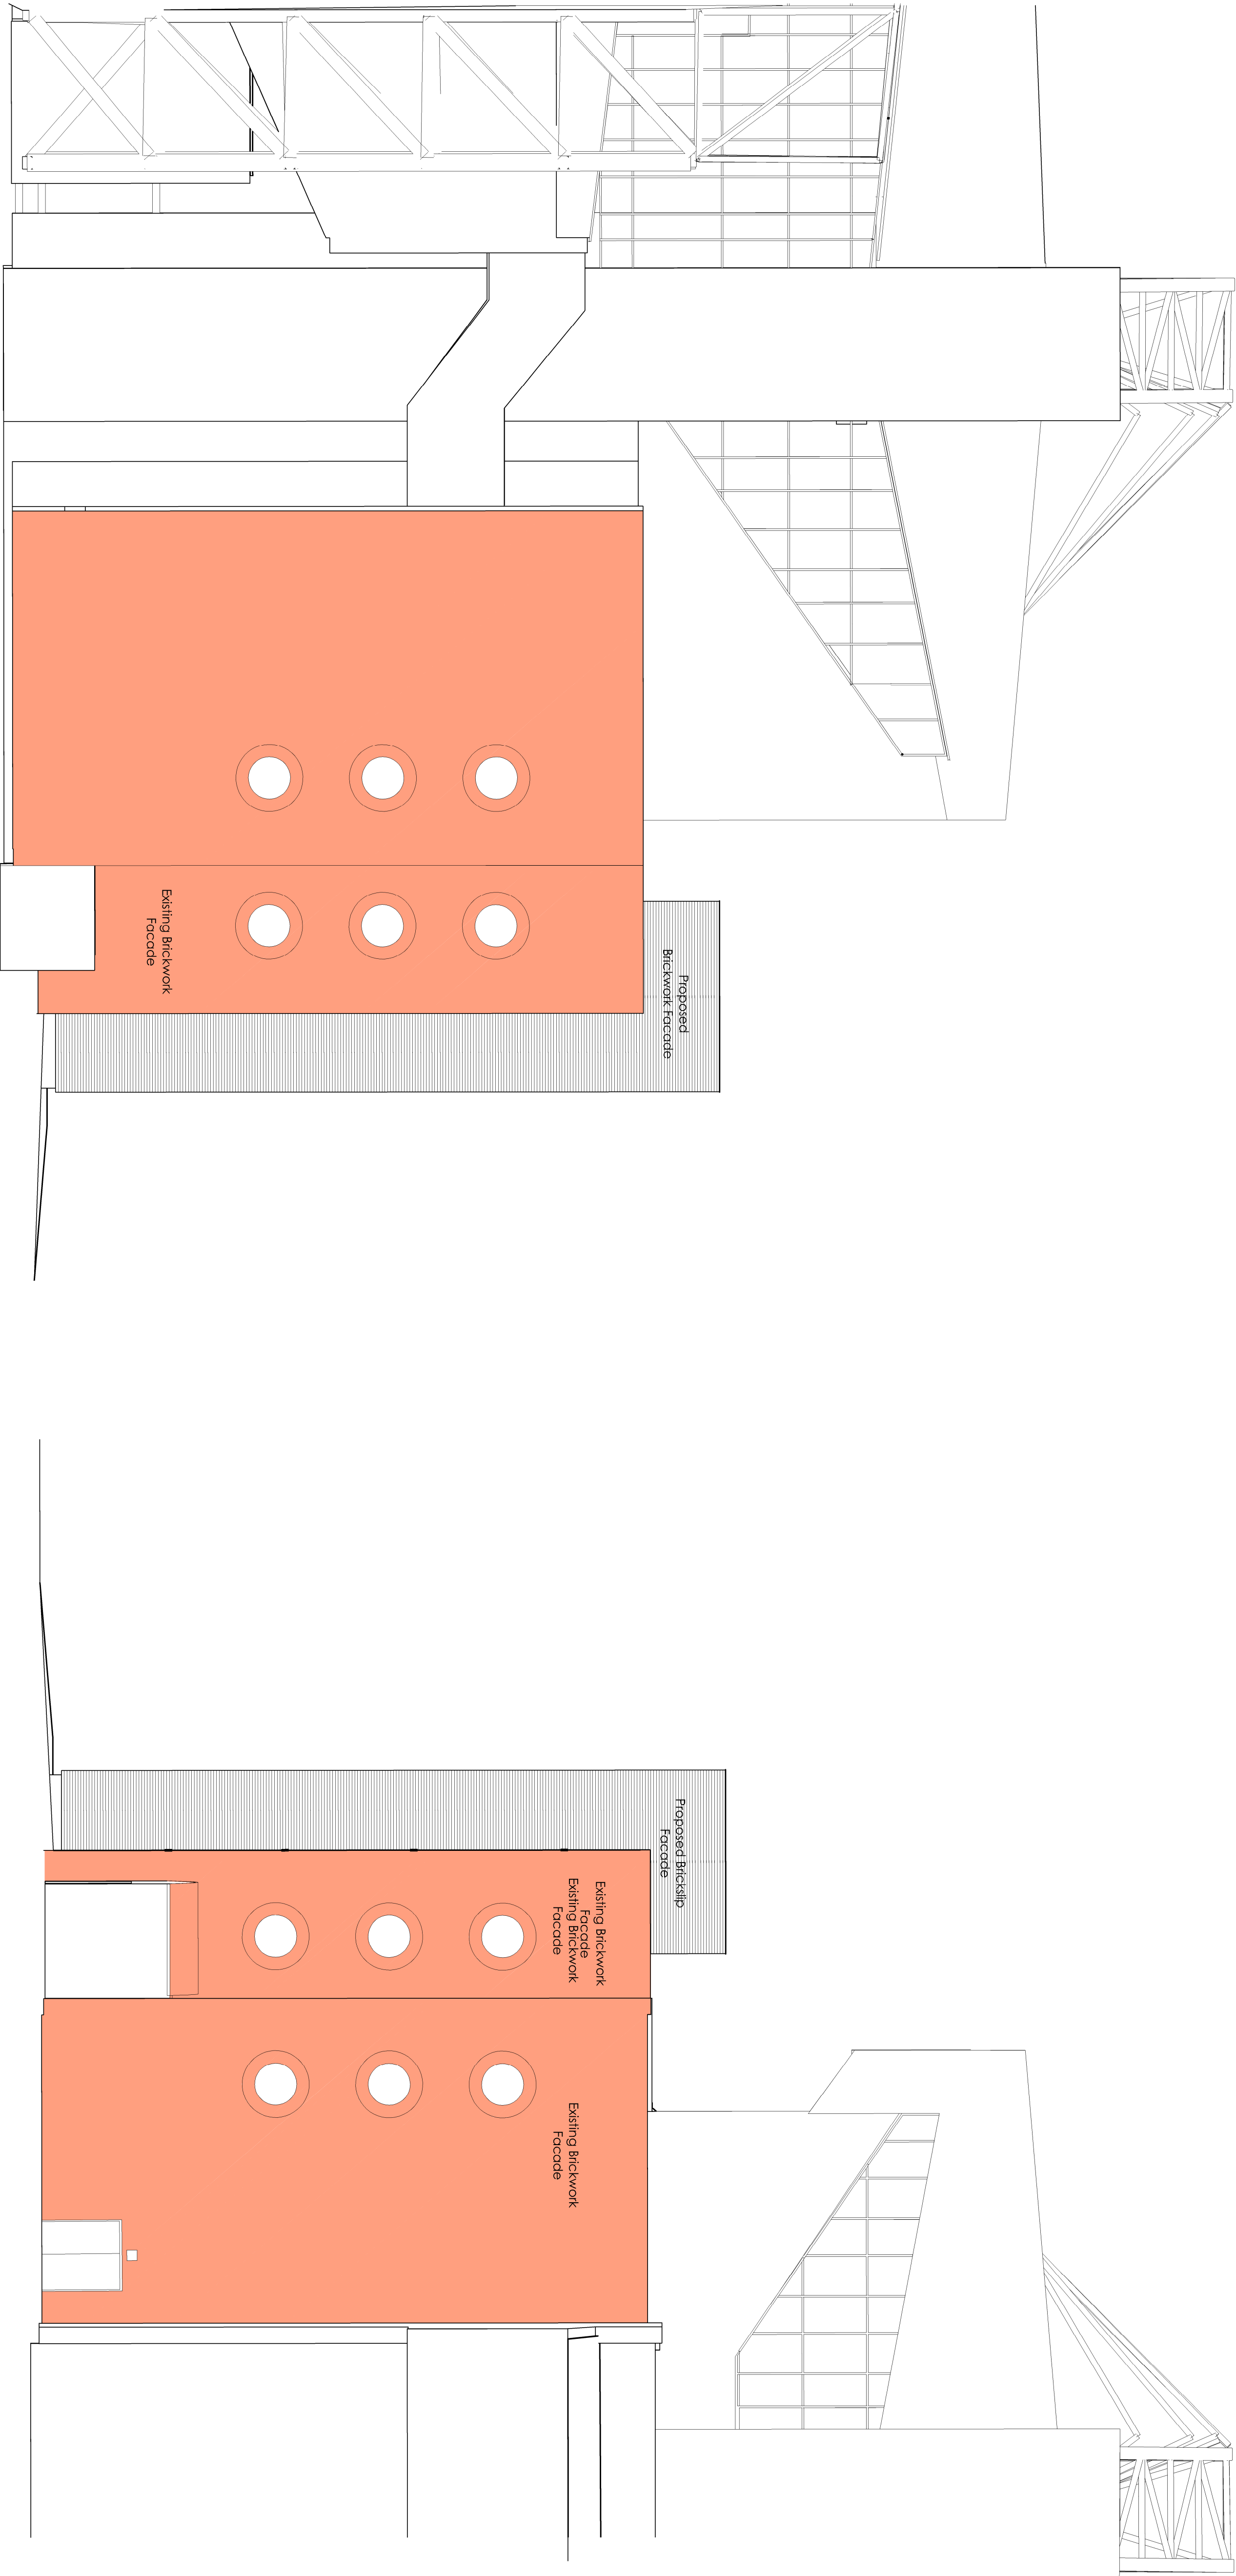


1 Proposed South West Gable Elevation
1:100

2 Proposed South East Gable Elevation
1:100

P2	16/03/2017	Height of new Tower amended to suit lift
IM		shop requirements.
P1	10/02/2017	Planning Application
JG		
rev	date/rev	description
project		
LFC Disabled Review		
location		
Anfield Stadium, Liverpool		
client		
Liverpool Football Club		

AFL Architects
31 Georges House
56 Peter Street
Manchester M2 3BP
UK
T: +44(0)161 236 6263
F: +44(0)161 236 6464
W: www.aflarchitects.com
E: info@aflarchitects.com
T: +44 (0)20 7831 8977

AFL
architects

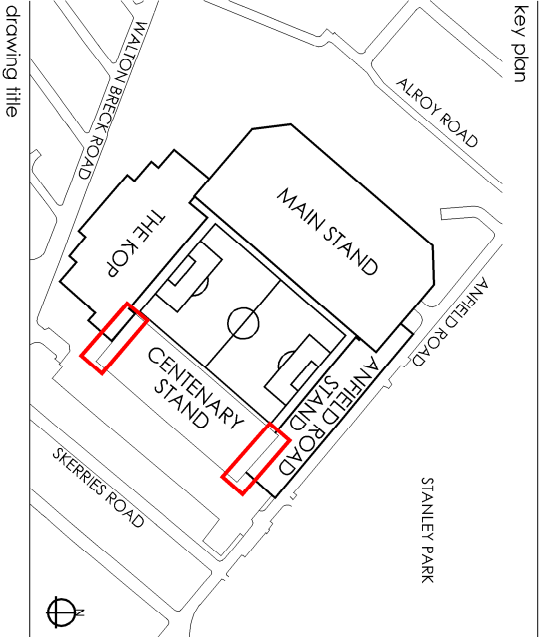

drawing title
Accessible Stadia Amendments
Centenary Stand
Proposed Gable Elevations

drawing purpose			
INFORMATION			
scale	As indicated	drawn JG	checked IM
@ sheet size A1		rev date	10/02/2017
161203	AFL-CE-X-DR-A-20202	P2	
job number	drawing number	revision	