



NOTES

ALL DIMENSIONS AND LEVELS ARE TO BE CHECKED ON SITE
ANY DISCREPANCIES ARE TO BE REPORTED TO THE ARCHITECT
BEFORE ANY WORK COMMENCES
THIS DRAWING SHALL NOT BE SCALED TO ASCERTAIN ANY
DIMENSIONS WORK TO FIGURED DIMS ONLY
THIS DRAWING SHALL NOT BE REPRODUCED WITHOUT EXPRESS
WRITTEN PERMISSION FROM AFL LTD.

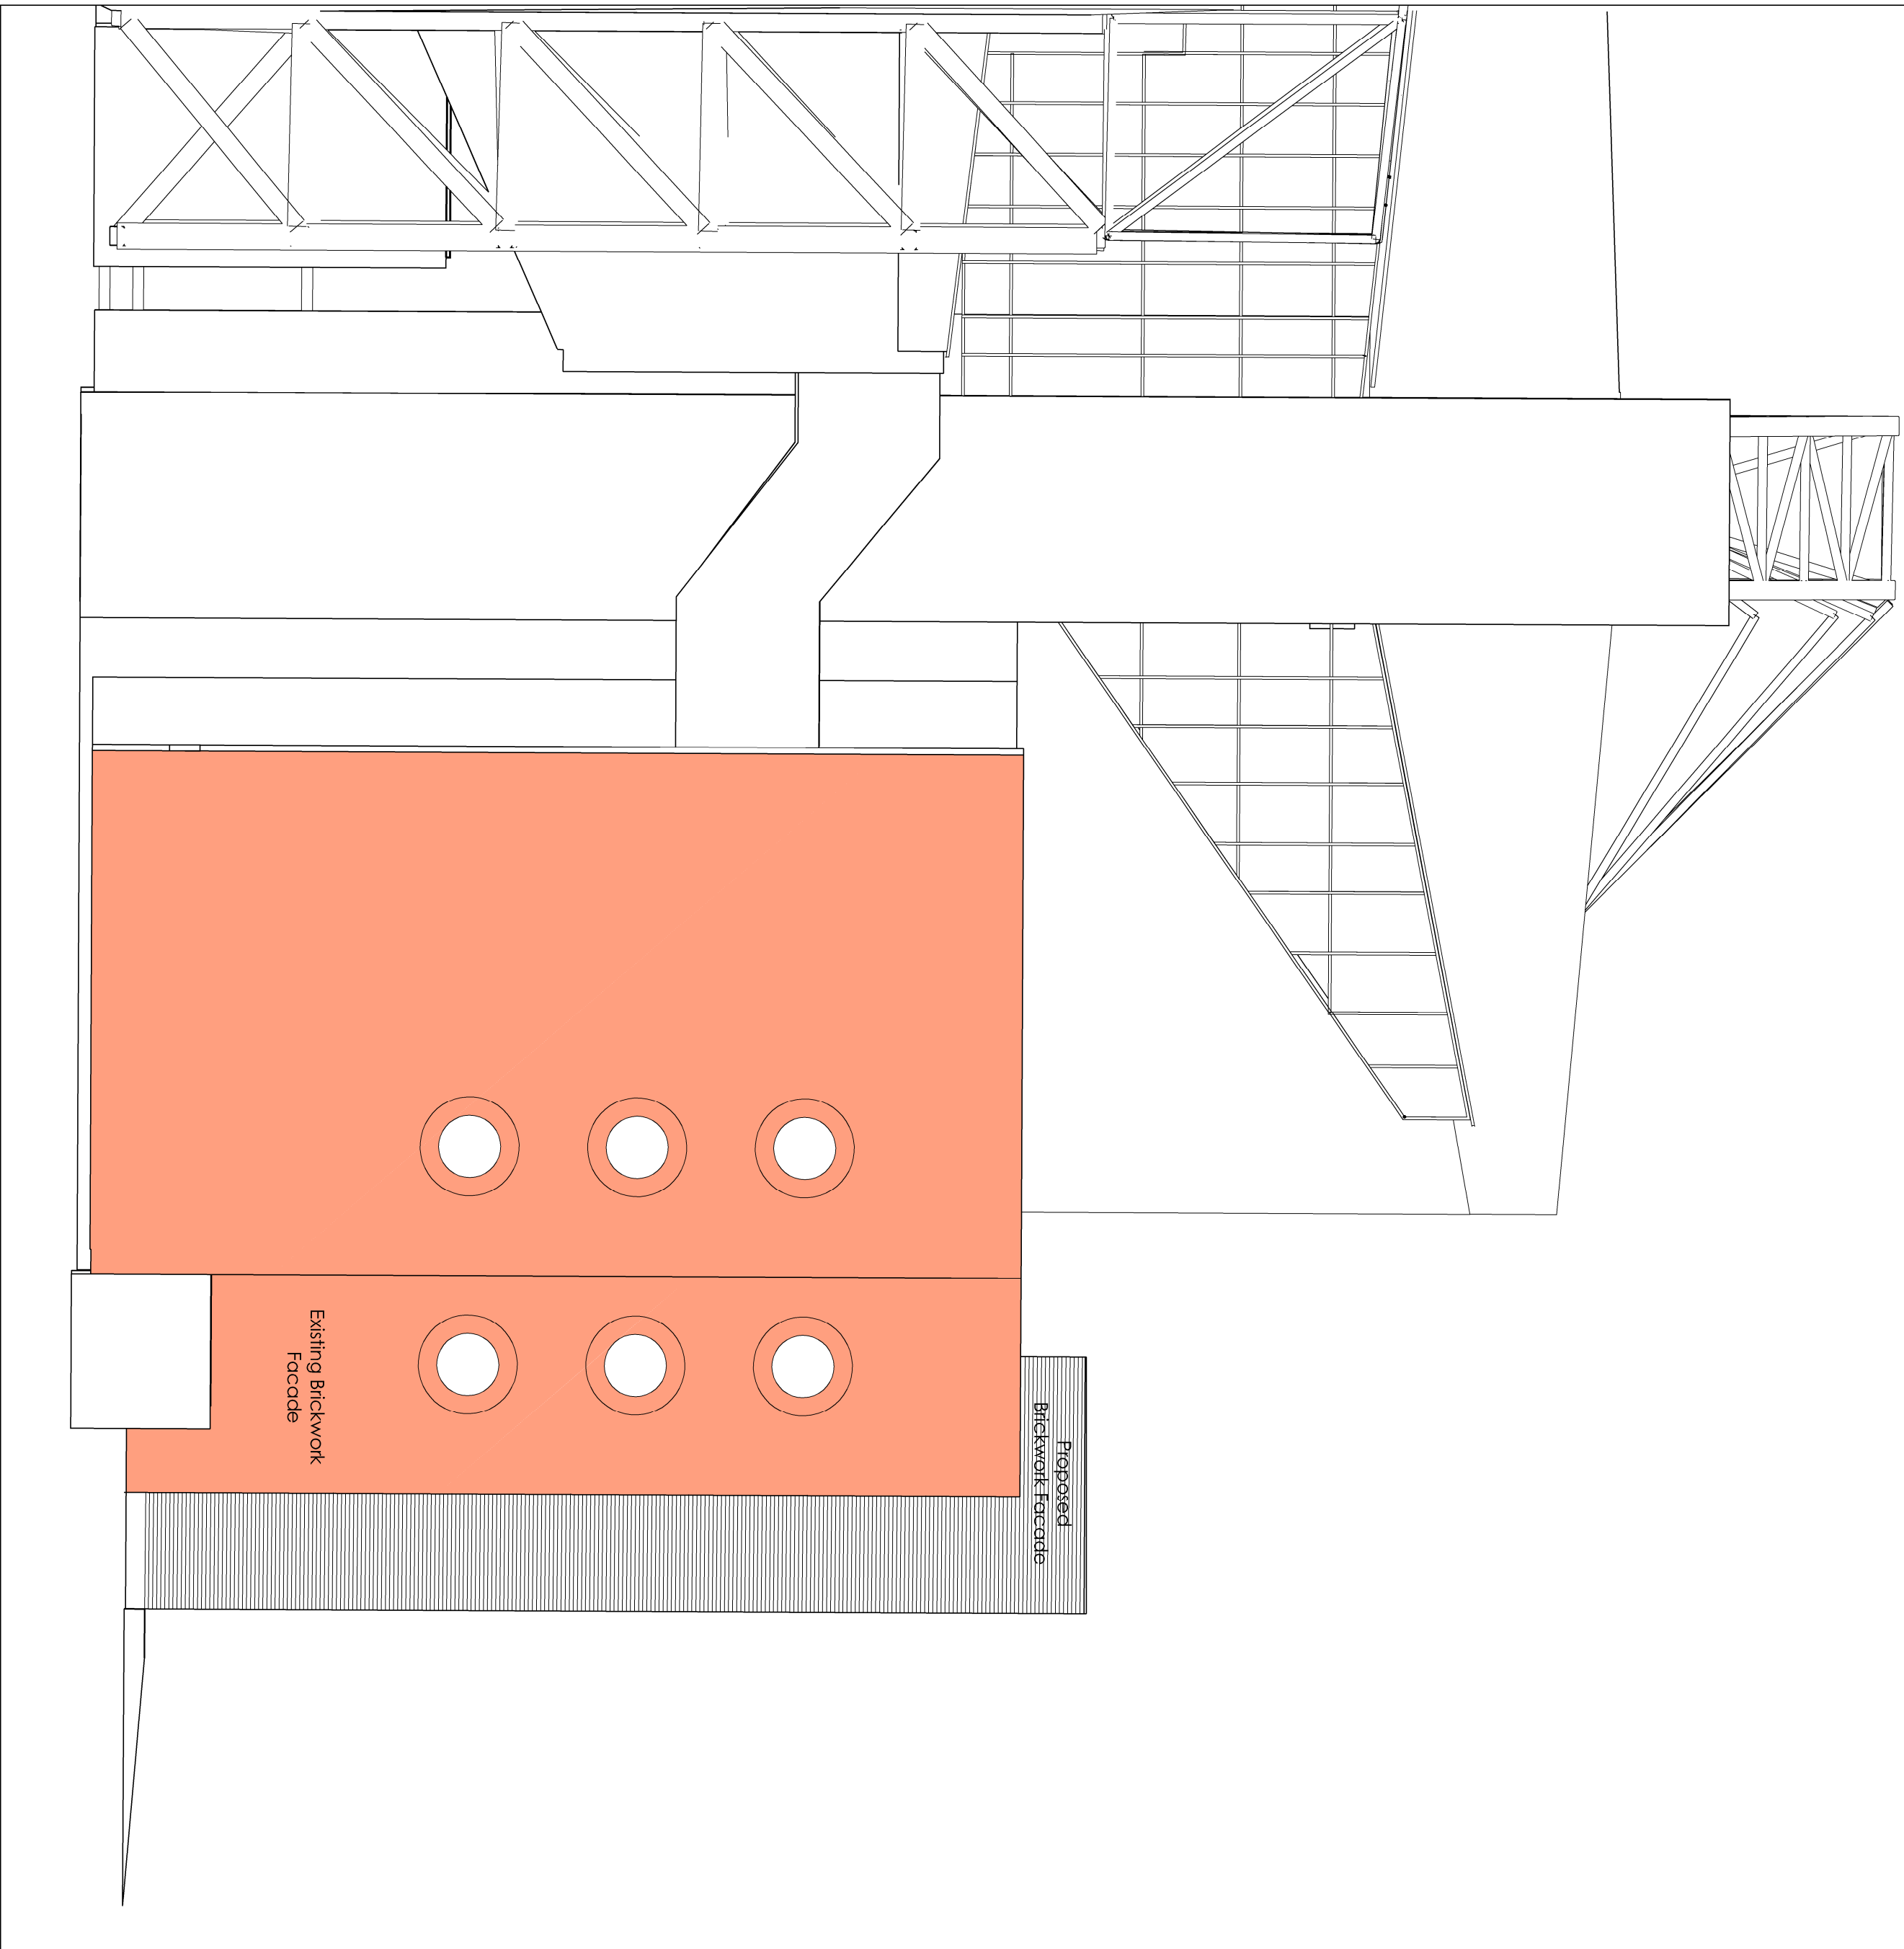

1

Proposed South West Gable Elevation
1:100

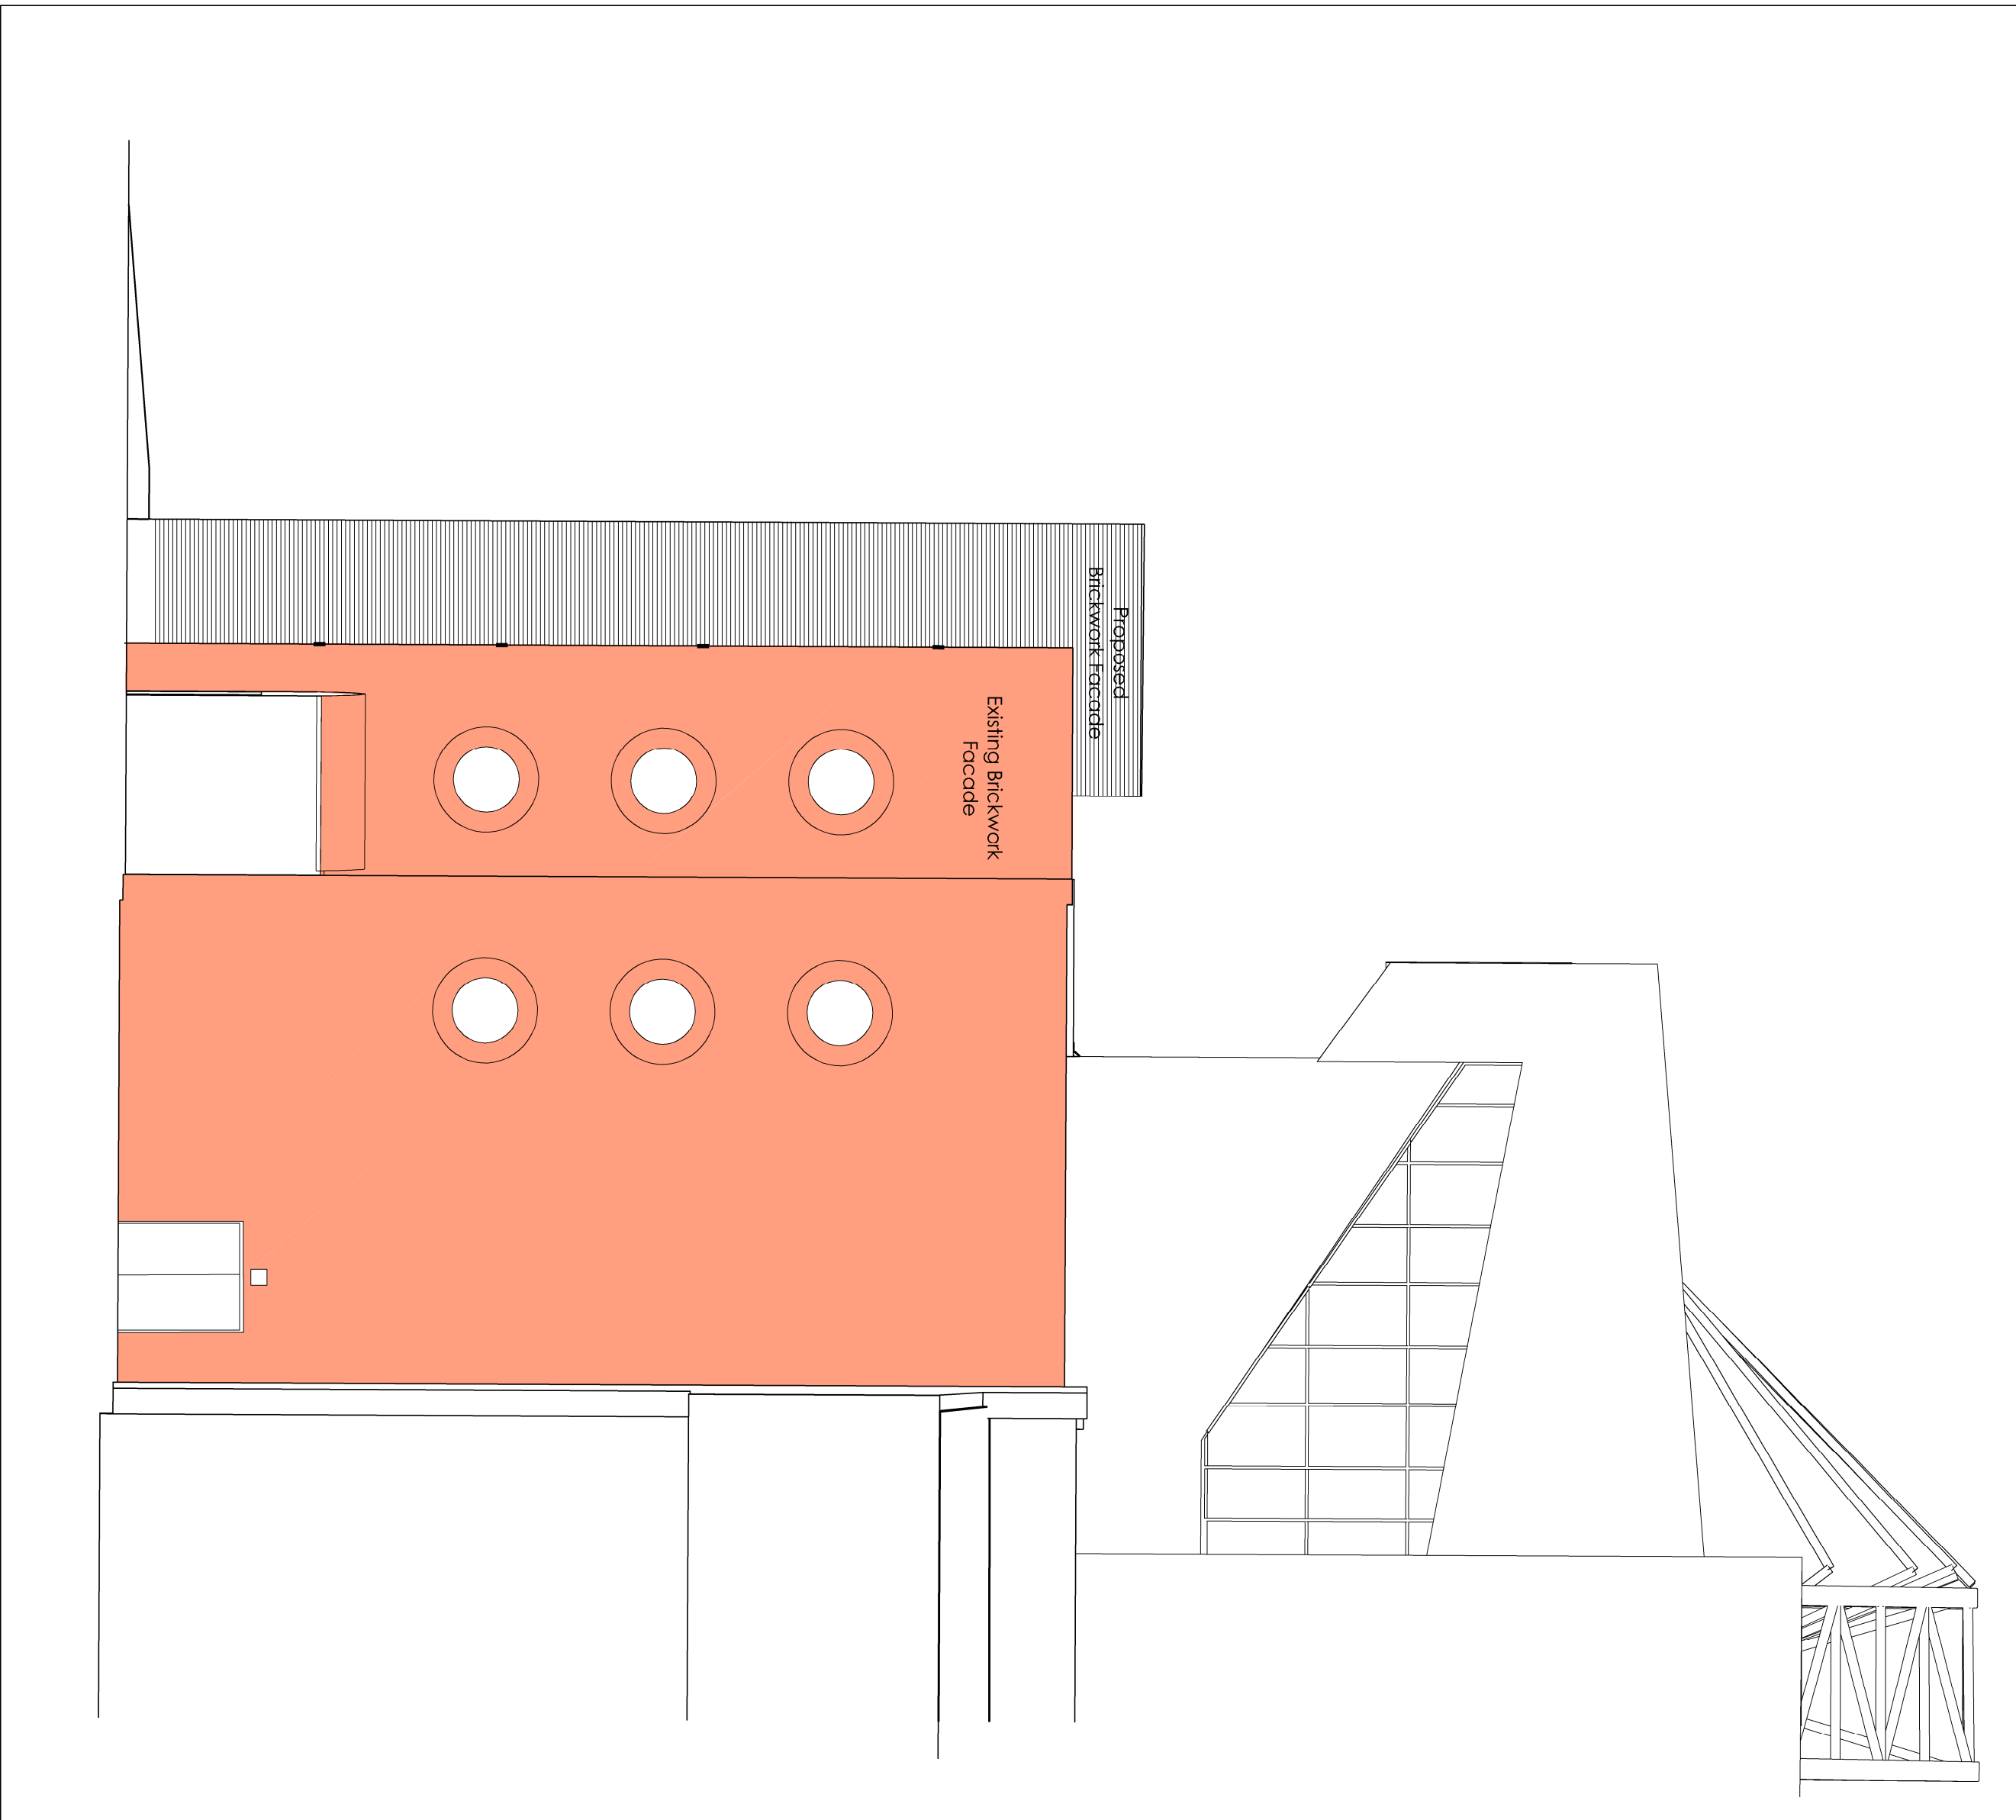


2

Proposed South East Gable Elevation
1:100

rev	date/rf/s	description
P1	10/02/2017	Planning Application
JG		
project	LFC Disabled Review	
location	Anfield Stadium, Liverpool	
client	Liverpool Football Club	

AFL Architects
31 George House
56 Peter Street
Manchester M2 3BP
UK
T: +44(0)161 236 6263
F: +44(0)161 236 6484
W: www.aflarchitects.com
E: info@aflarchitects.com
T: +44(0)20 7831 8977

AFL
architects

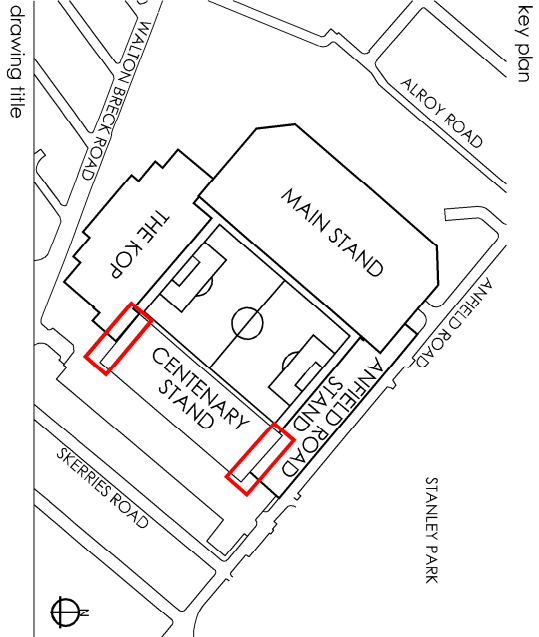

Accessible Stadia Amendments
Centenary Stand
Proposed Gable Elevations

PLANNING			
scale	As indicated	drawn JG	checked JM
@ sheet size A1		rev date	10/02/2017
161203	AFL-CE-X-DR-A-20201	P1	
job number	drawing number	revision	