


NOTES

ALL DIMENSIONS AND LEVELS ARE TO BE CHECKED ON SITE
ANY DISCREPANCIES ARE TO BE REPORTED TO THE ARCHITECT
BEFORE ANY WORK COMMENCES
THIS DRAWING SHALL NOT BE SCALED TO ASCERTAIN ANY
DIMENSIONS WORK TO FIGURED DIMS ONLY
THIS DRAWING SHALL NOT BE REPRODUCED WITHOUT EXPRESS
WRITTEN PERMISSION FROM AIL LTD.

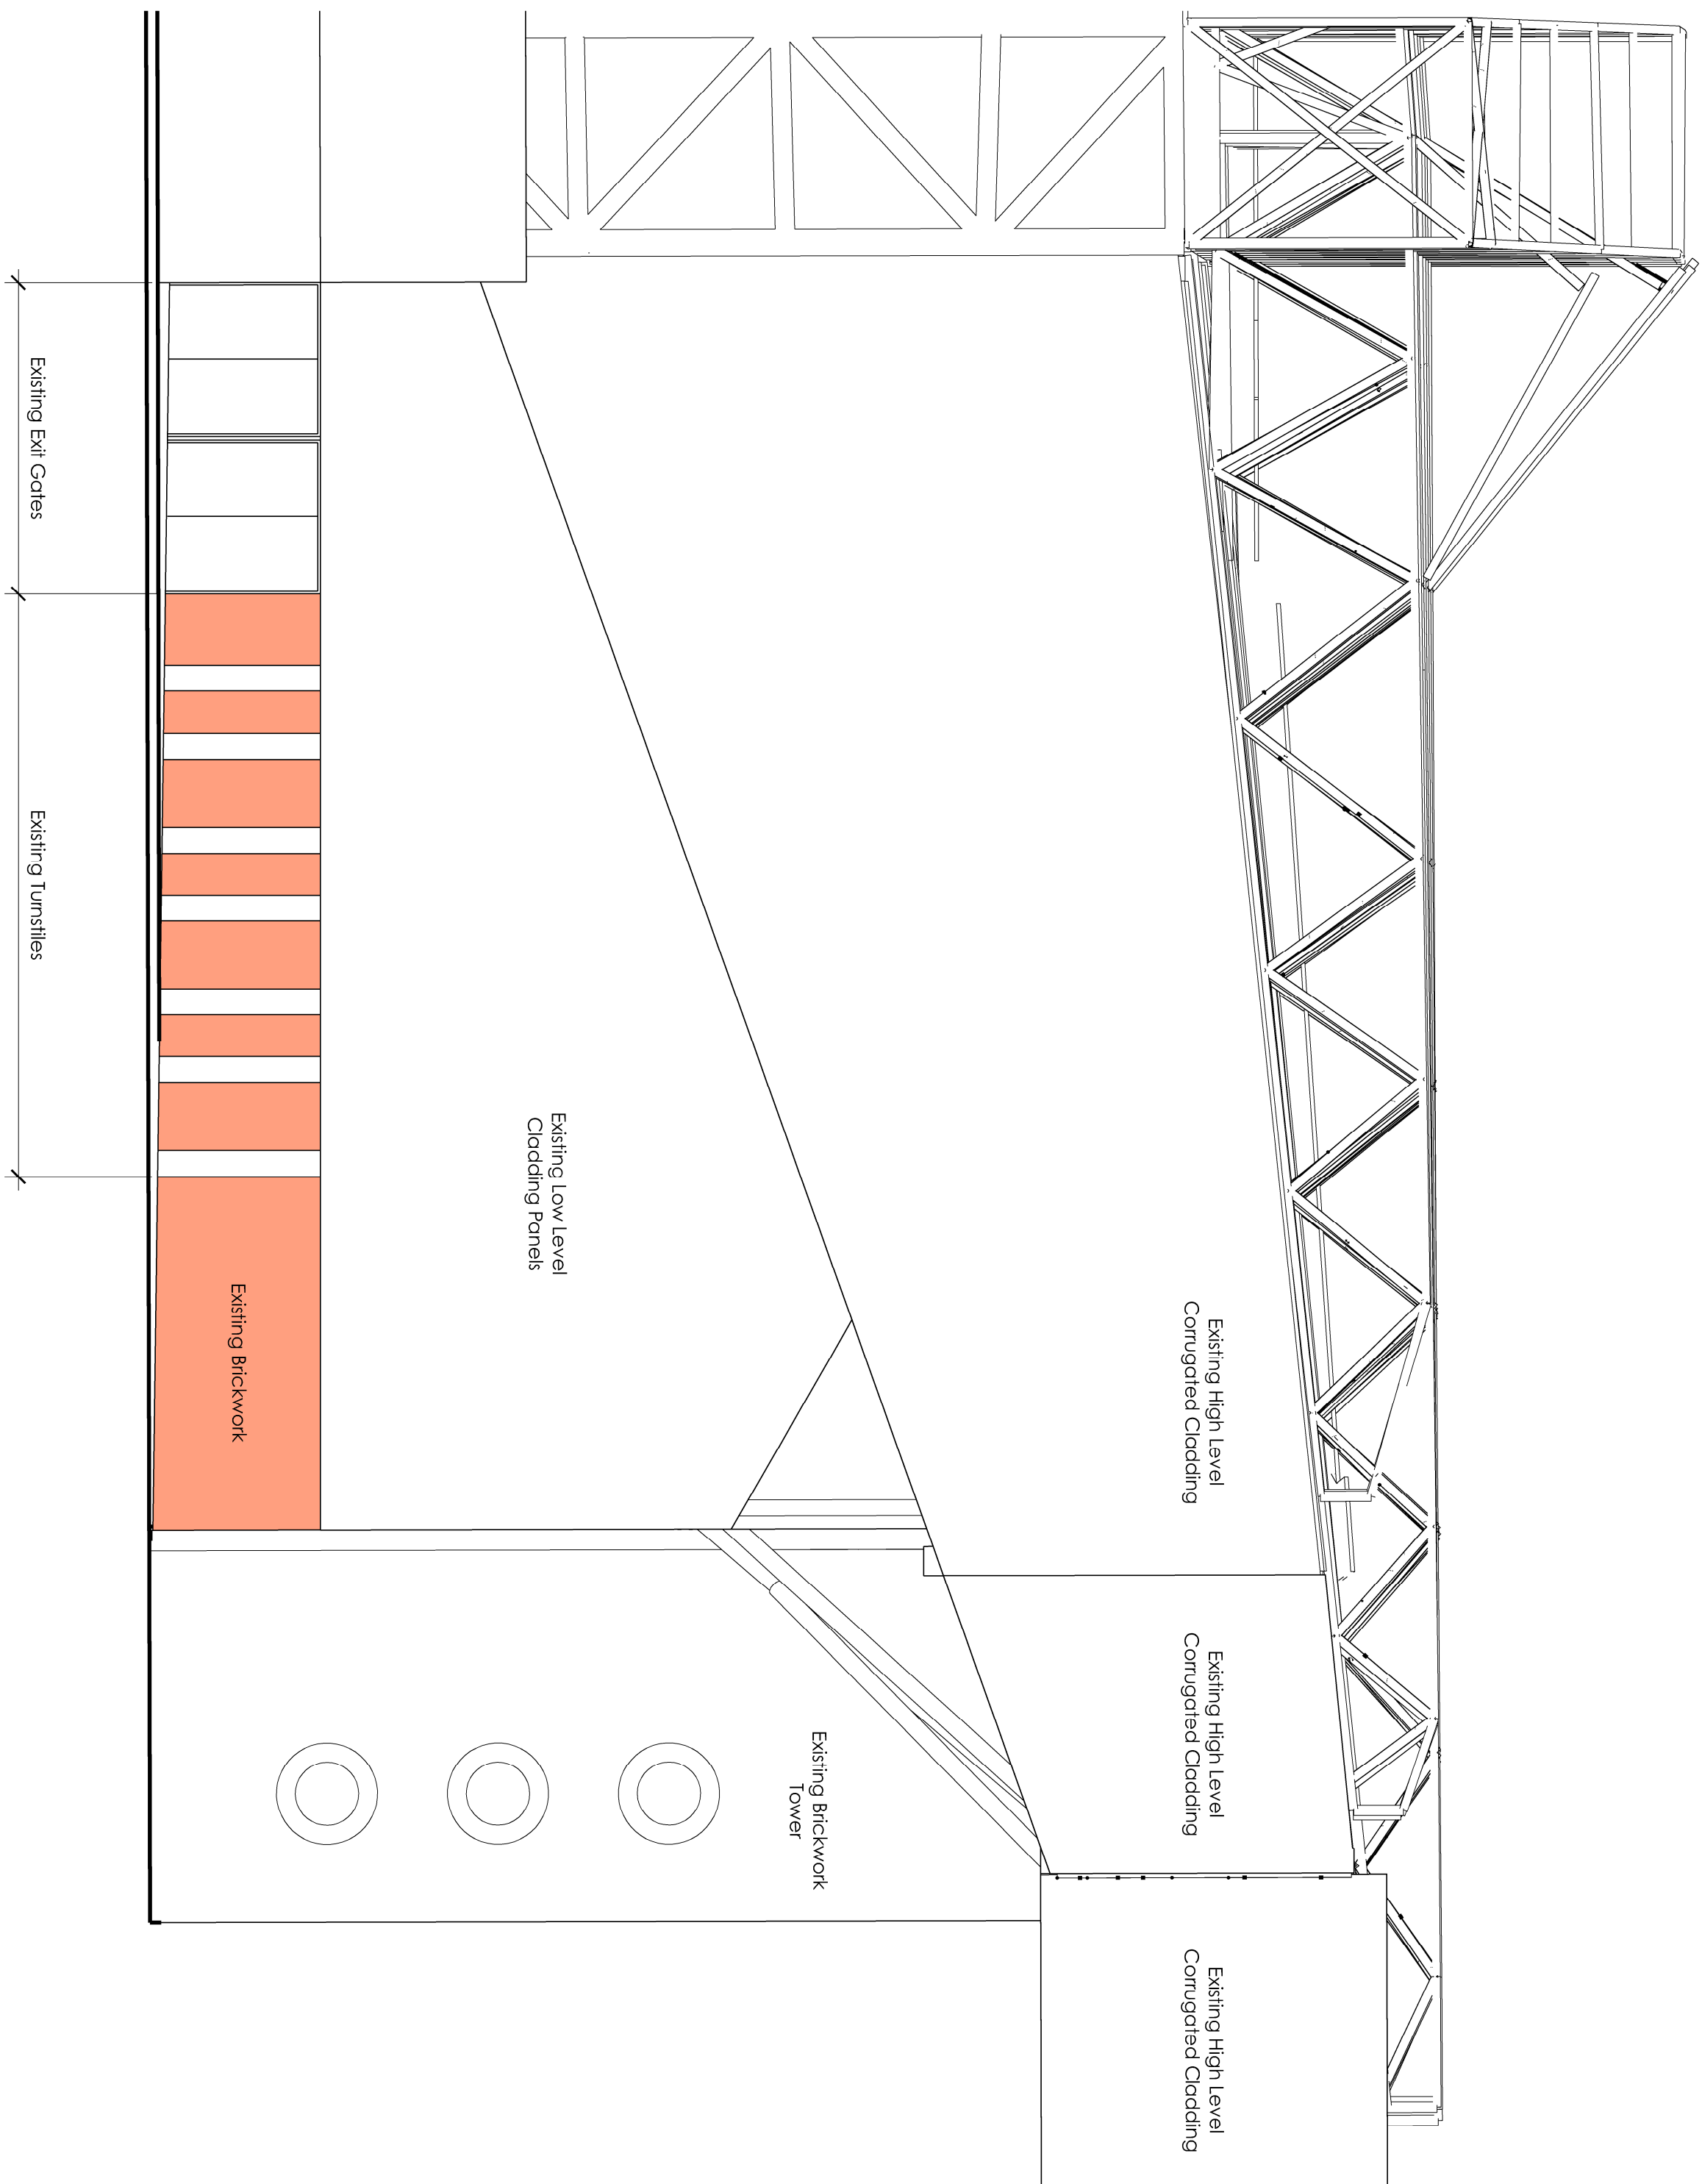


1 Existing North West Gable Elevation
1:200

1:200

AFL Architects

St Georges House
56 Peter Street
Manchester UK
M2 3NQ
t: +44(0)161 236 6263
f: +44(0)161 236 6464
w: www.off.architects.com
e: mail@offuk.com
London office
t: +44(0)20 7631 8677

key phor

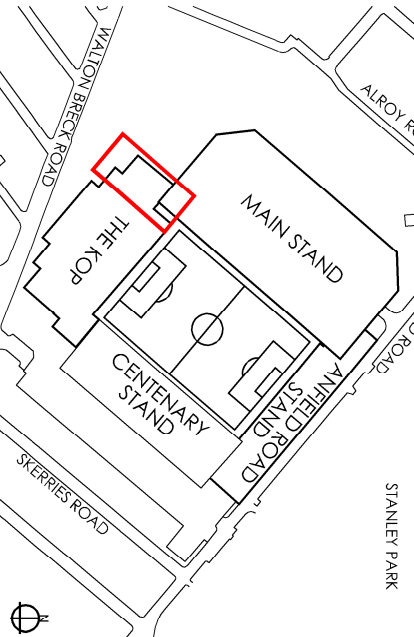

Accessible Stadia Amendments
Kop Stand
Existing North West Gable Elevation

dwg purpose

PLANNING

scale	As indicated	drawn JG	checked IMW
@ sheet size A1		rev date	
161203	AFL-KO-XX-DR-A-01202	P1	
job number	drawing number	rev/sk	