


NOTES

ALL DIMENSIONS AND LEVELS ARE TO BE CHECKED ON SITE
ANY DISCREPANCIES ARE TO BE REPORTED TO THE ARCHITECT
BEFORE ANY WORK COMMENCES
THIS DRAWING SHALL NOT BE SCALED TO ASCERTAIN ANY
DIMENSIONS WORK TO FIGURED DIMS ONLY
THIS DRAWING SHALL NOT BE REPRODUCED WITHOUT EXPRESS
WRITTEN PERMISSION FROM AFL LTD.

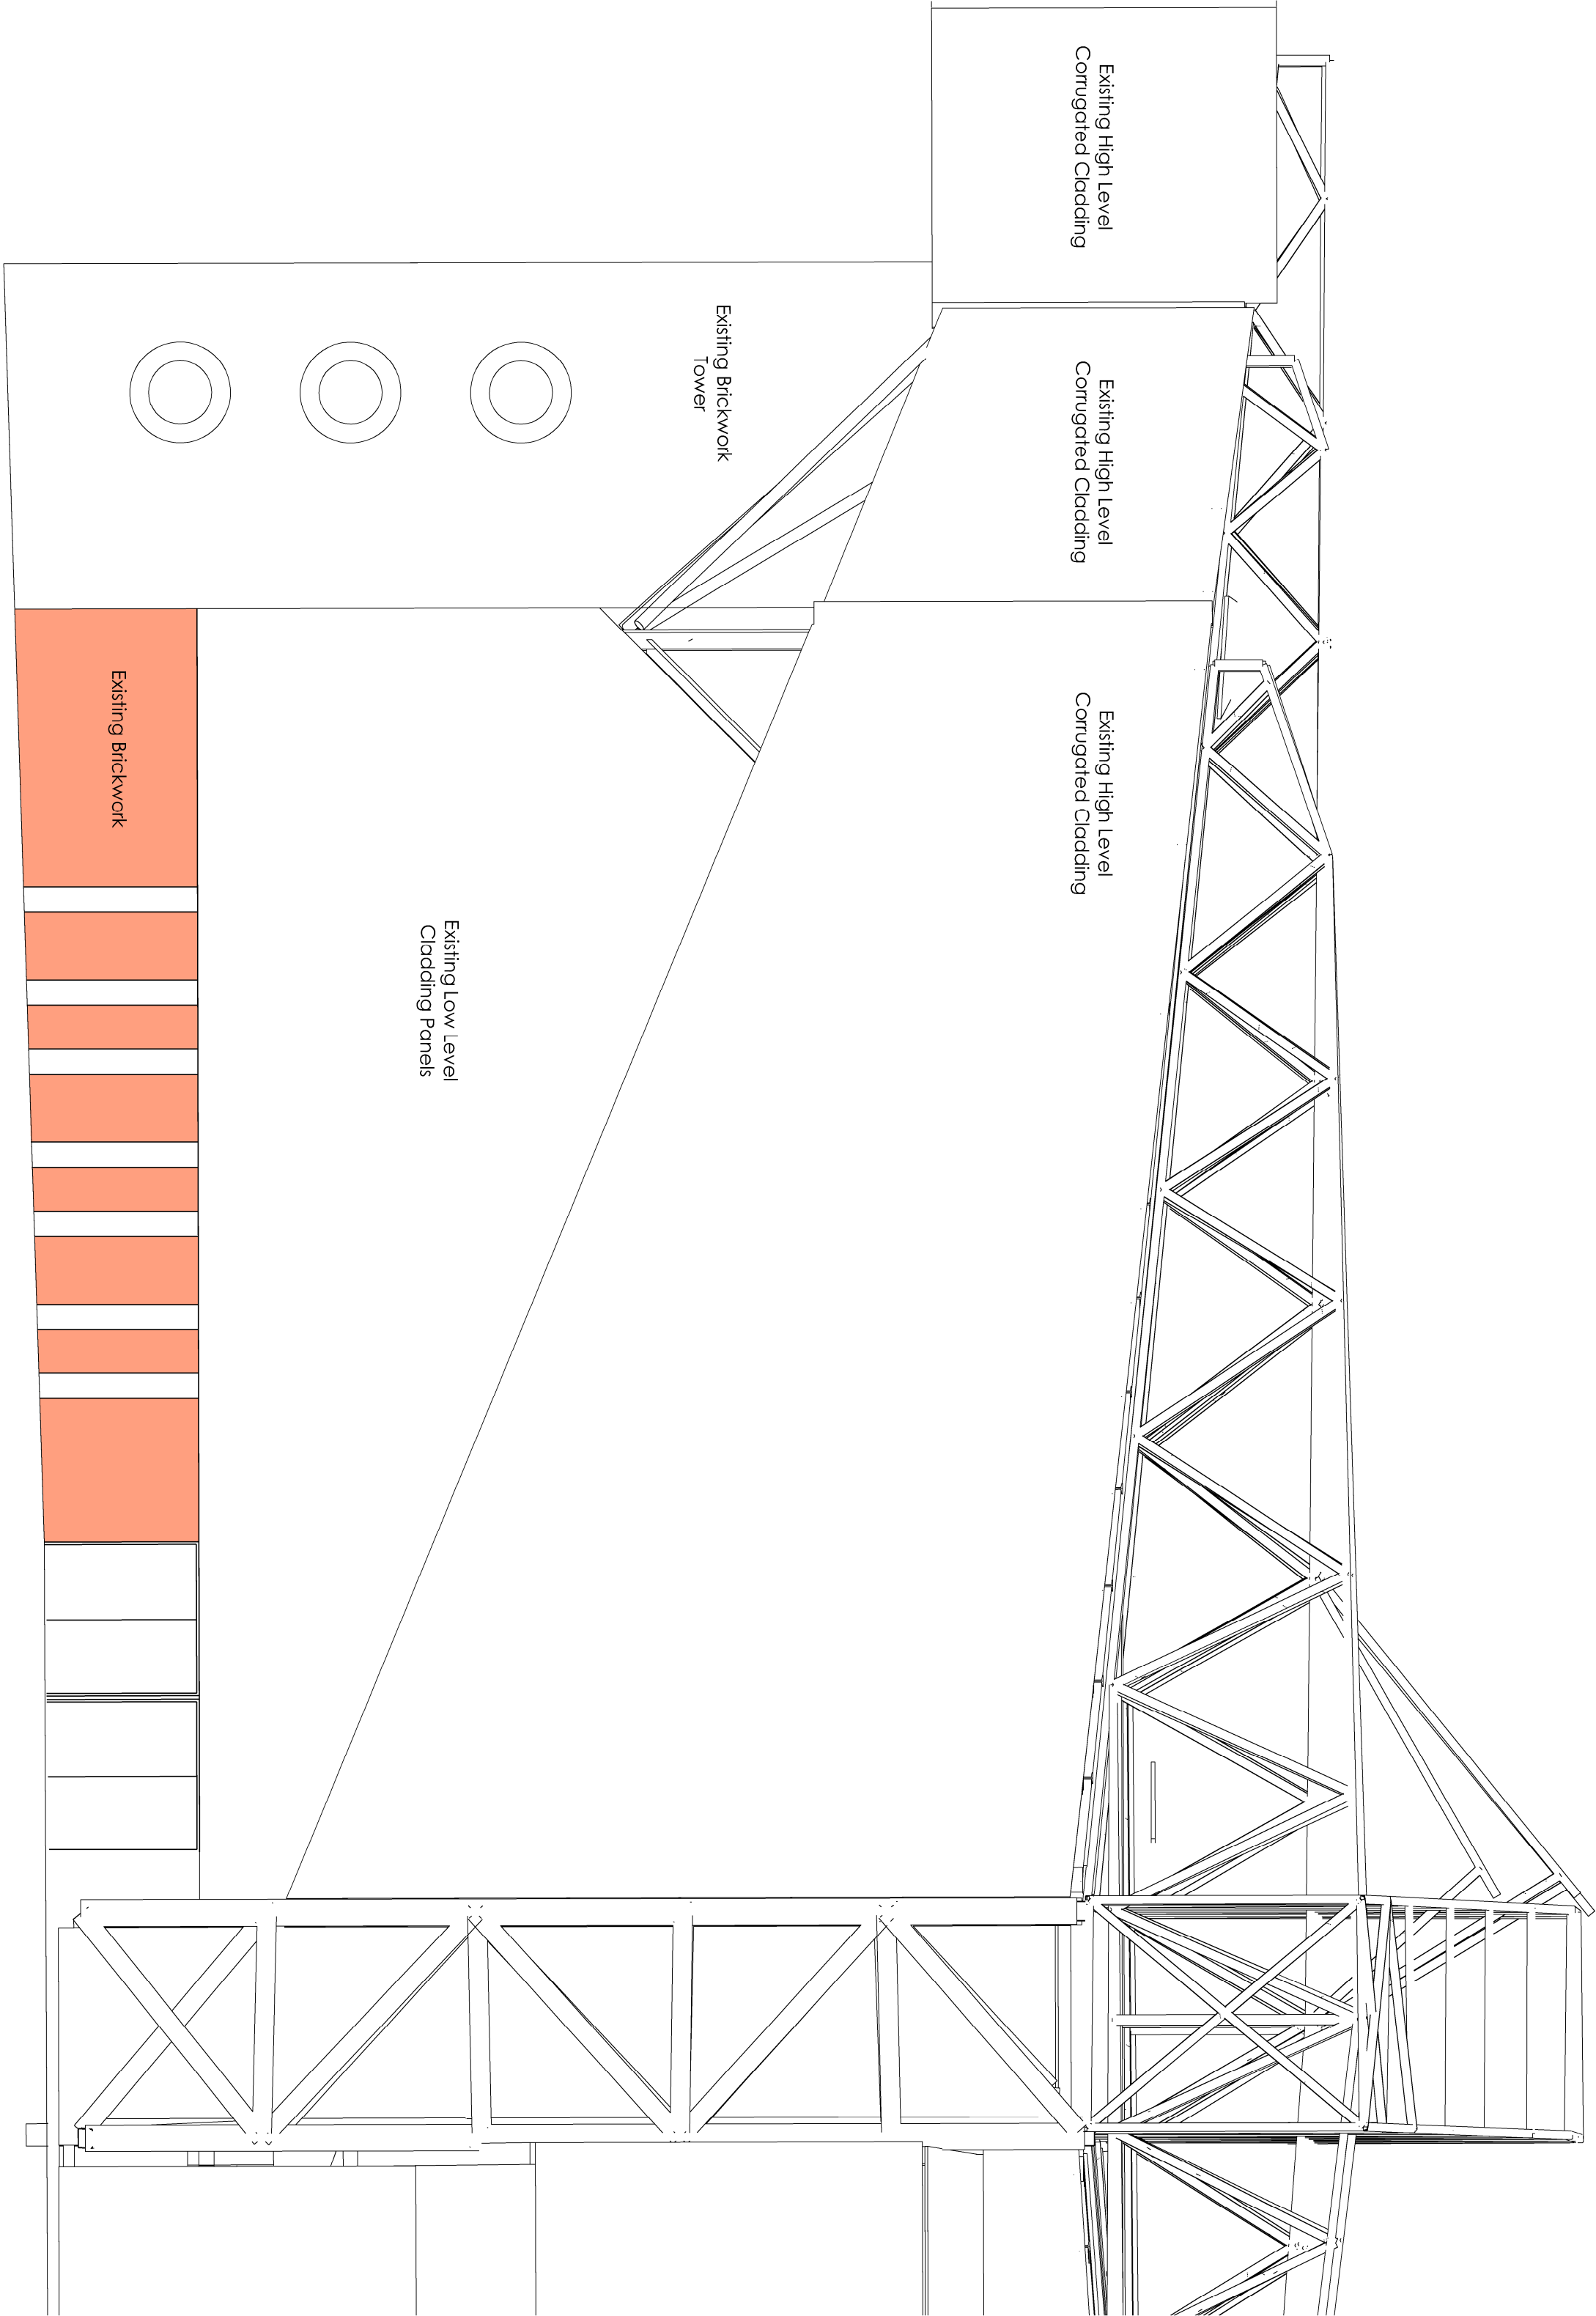


1 Existing South East Gable Elevation
1:100

AFL Architects
31 St Georges House
26 Peter Street
Manchester M2 3BP
T: +44(0)161 236 6263
F: +44(0)161 236 6484
W: www.aflarchitects.com
E: info@aflarchitects.com
T: +44(0)20 7831 8977

AFL
architects

key plan

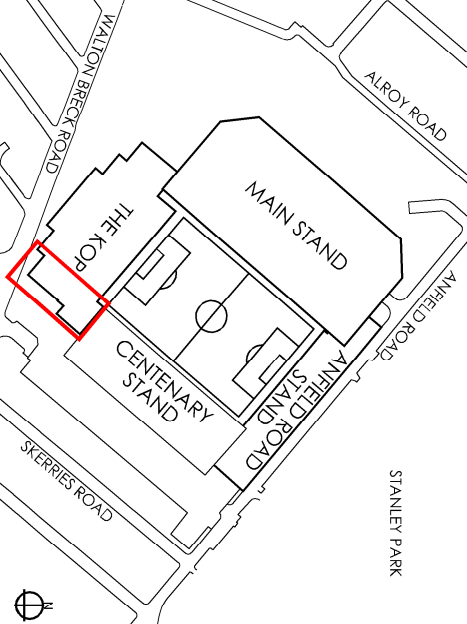

drawing title
Accessible Stadia Amendments
Kop Stand
Existing South East Gable Elevation

| drawing purpose | | | |
|-----------------|----------------------|------------|------------|
| PLANNING | | | |
| scale | As indicated | drawn JG | checked JM |
| @ sheet size A1 | rev date | 10/02/2017 | |
| 161203 | AFL-KO-XX-DR-A-01203 | P1 | |
| job number | drawing number | revision | |