


## NOTES

ALL DIMENSIONS AND LEVELS ARE TO BE CHECKED ON SITE  
ANY DISCREPANCIES ARE TO BE REPORTED TO THE ARCHITECT  
BEFORE ANY WORK COMMENCES  
THIS DRAWING SHALL NOT BE SCALED TO ASCERTAIN ANY  
DIMENSIONS WORK TO FIGURED DIMS ONLY  
THIS DRAWING SHALL NOT BE REPRODUCED WITHOUT EXPRESS  
WRITTEN PERMISSION FROM AIL LTD.

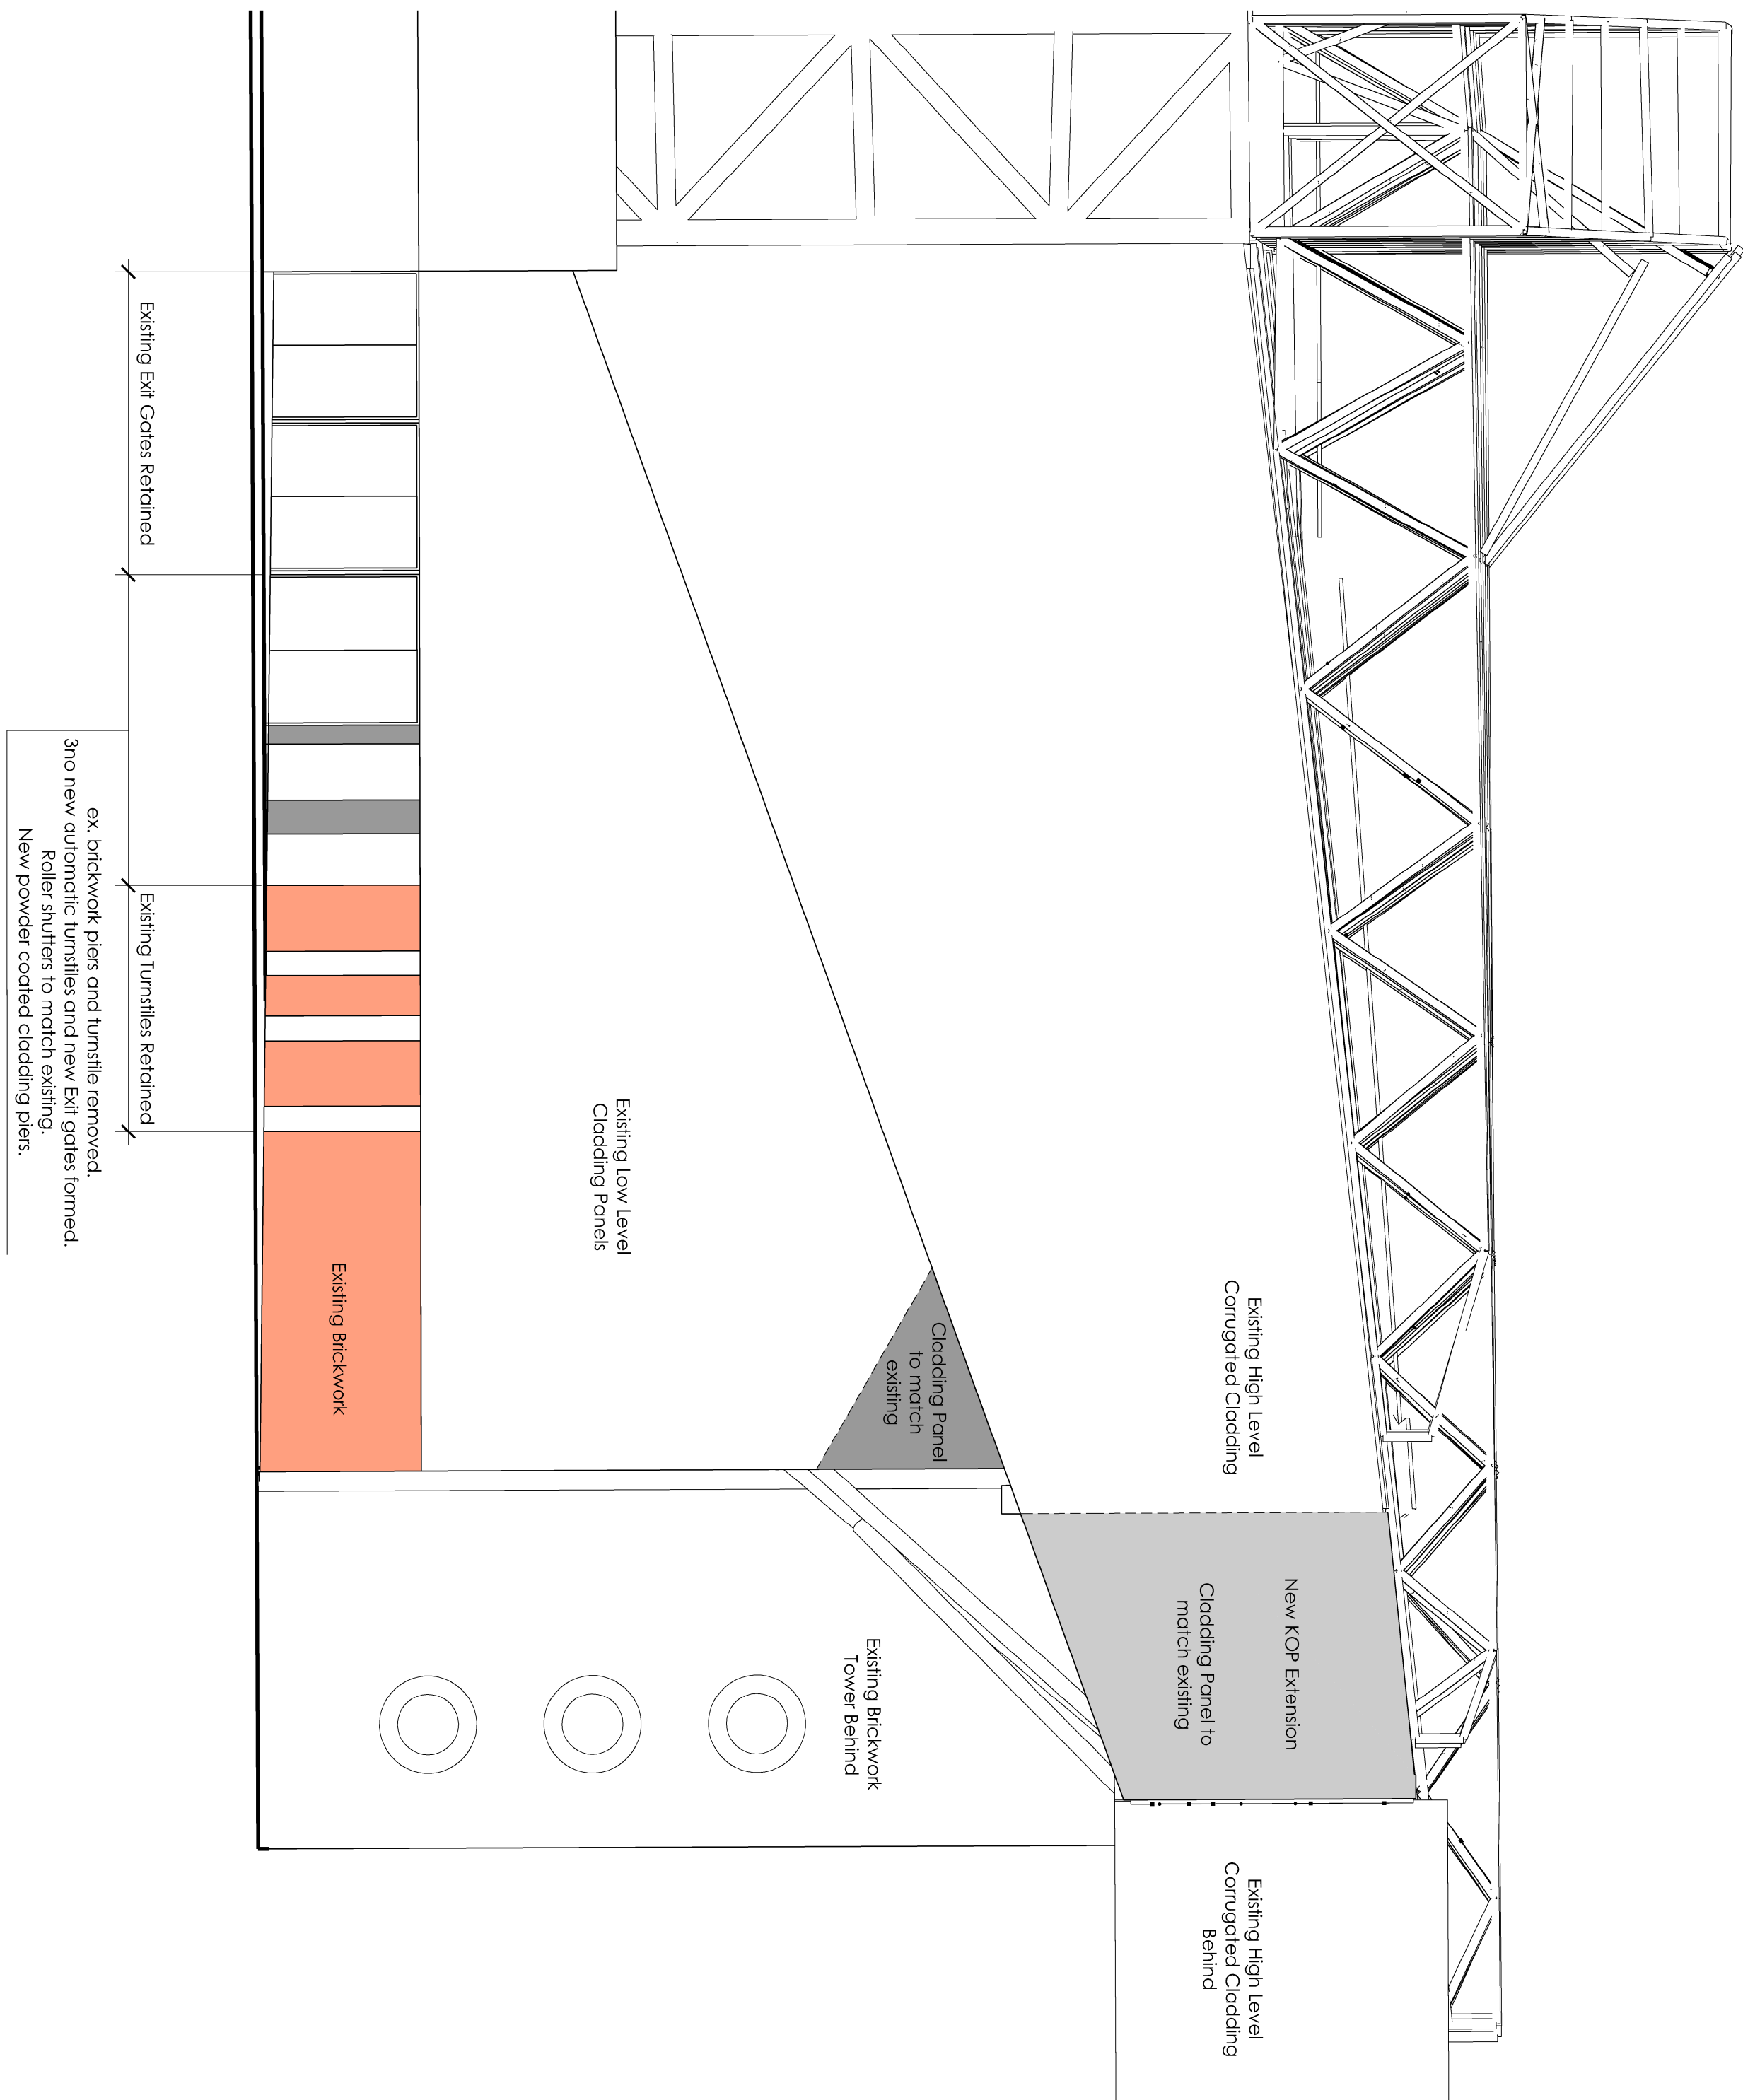


1 Proposed North West Gable Elevation  
1:120

P1	10/02/2017	Planning Application JC
rev	date/rfms	description
project	LFC Disabled Review	
location	Anfield Stadium, Liverpool	
client	Liverpool Football Club	

**AFI architects**  
1st Floor  
51 Georges House  
56, Peter Street  
Manchester UK  
M2 3ND  
t: +44(0)161 236 6263  
f: +44(0)161 236 6664  
w: [www.afiarchitects.com](http://www.afiarchitects.com)  
e: [info@afiarch.com](mailto:info@afiarch.com)  
London office  
+44 (0)20 7851 8877

**afi**  
architects

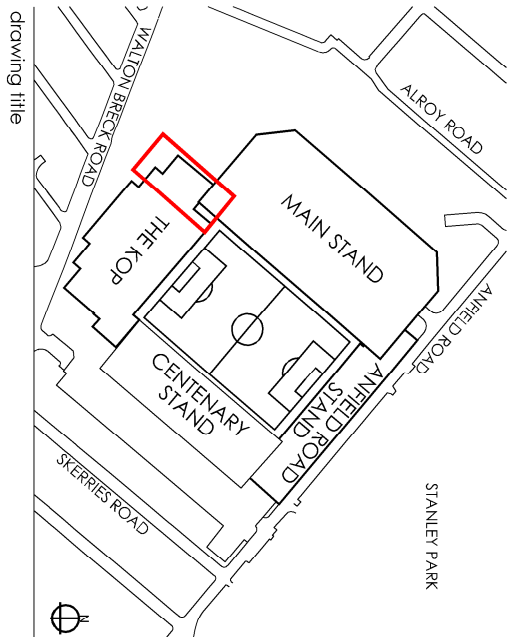

Accessible Stadia Amendments  
Kop Stand  
Proposed North West Gable Elevation

dwg purpose  
**PLANNING**

scale	As indicated	drawn JG	checked JLM
@ sheet size	A1	rev date	10/02,2017
161203	AFL-KO-XX-DR-A-20202	P1	
job number		drawing number	revision