


NOTES

ALL DIMENSIONS AND LEVELS ARE TO BE CHECKED ON SITE
ANY DISCREPANCIES ARE TO BE REPORTED TO THE ARCHITECT
BEFORE ANY WORK COMMENCES
THIS DRAWING SHALL NOT BE SCALED TO ASCERTAIN ANY
DIMENSIONS WORK TO FIGURED DIMS ONLY
THIS DRAWING SHALL NOT BE REPRODUCED WITHOUT EXPRESS
WRITTEN PERMISSION FROM AFL LTD.

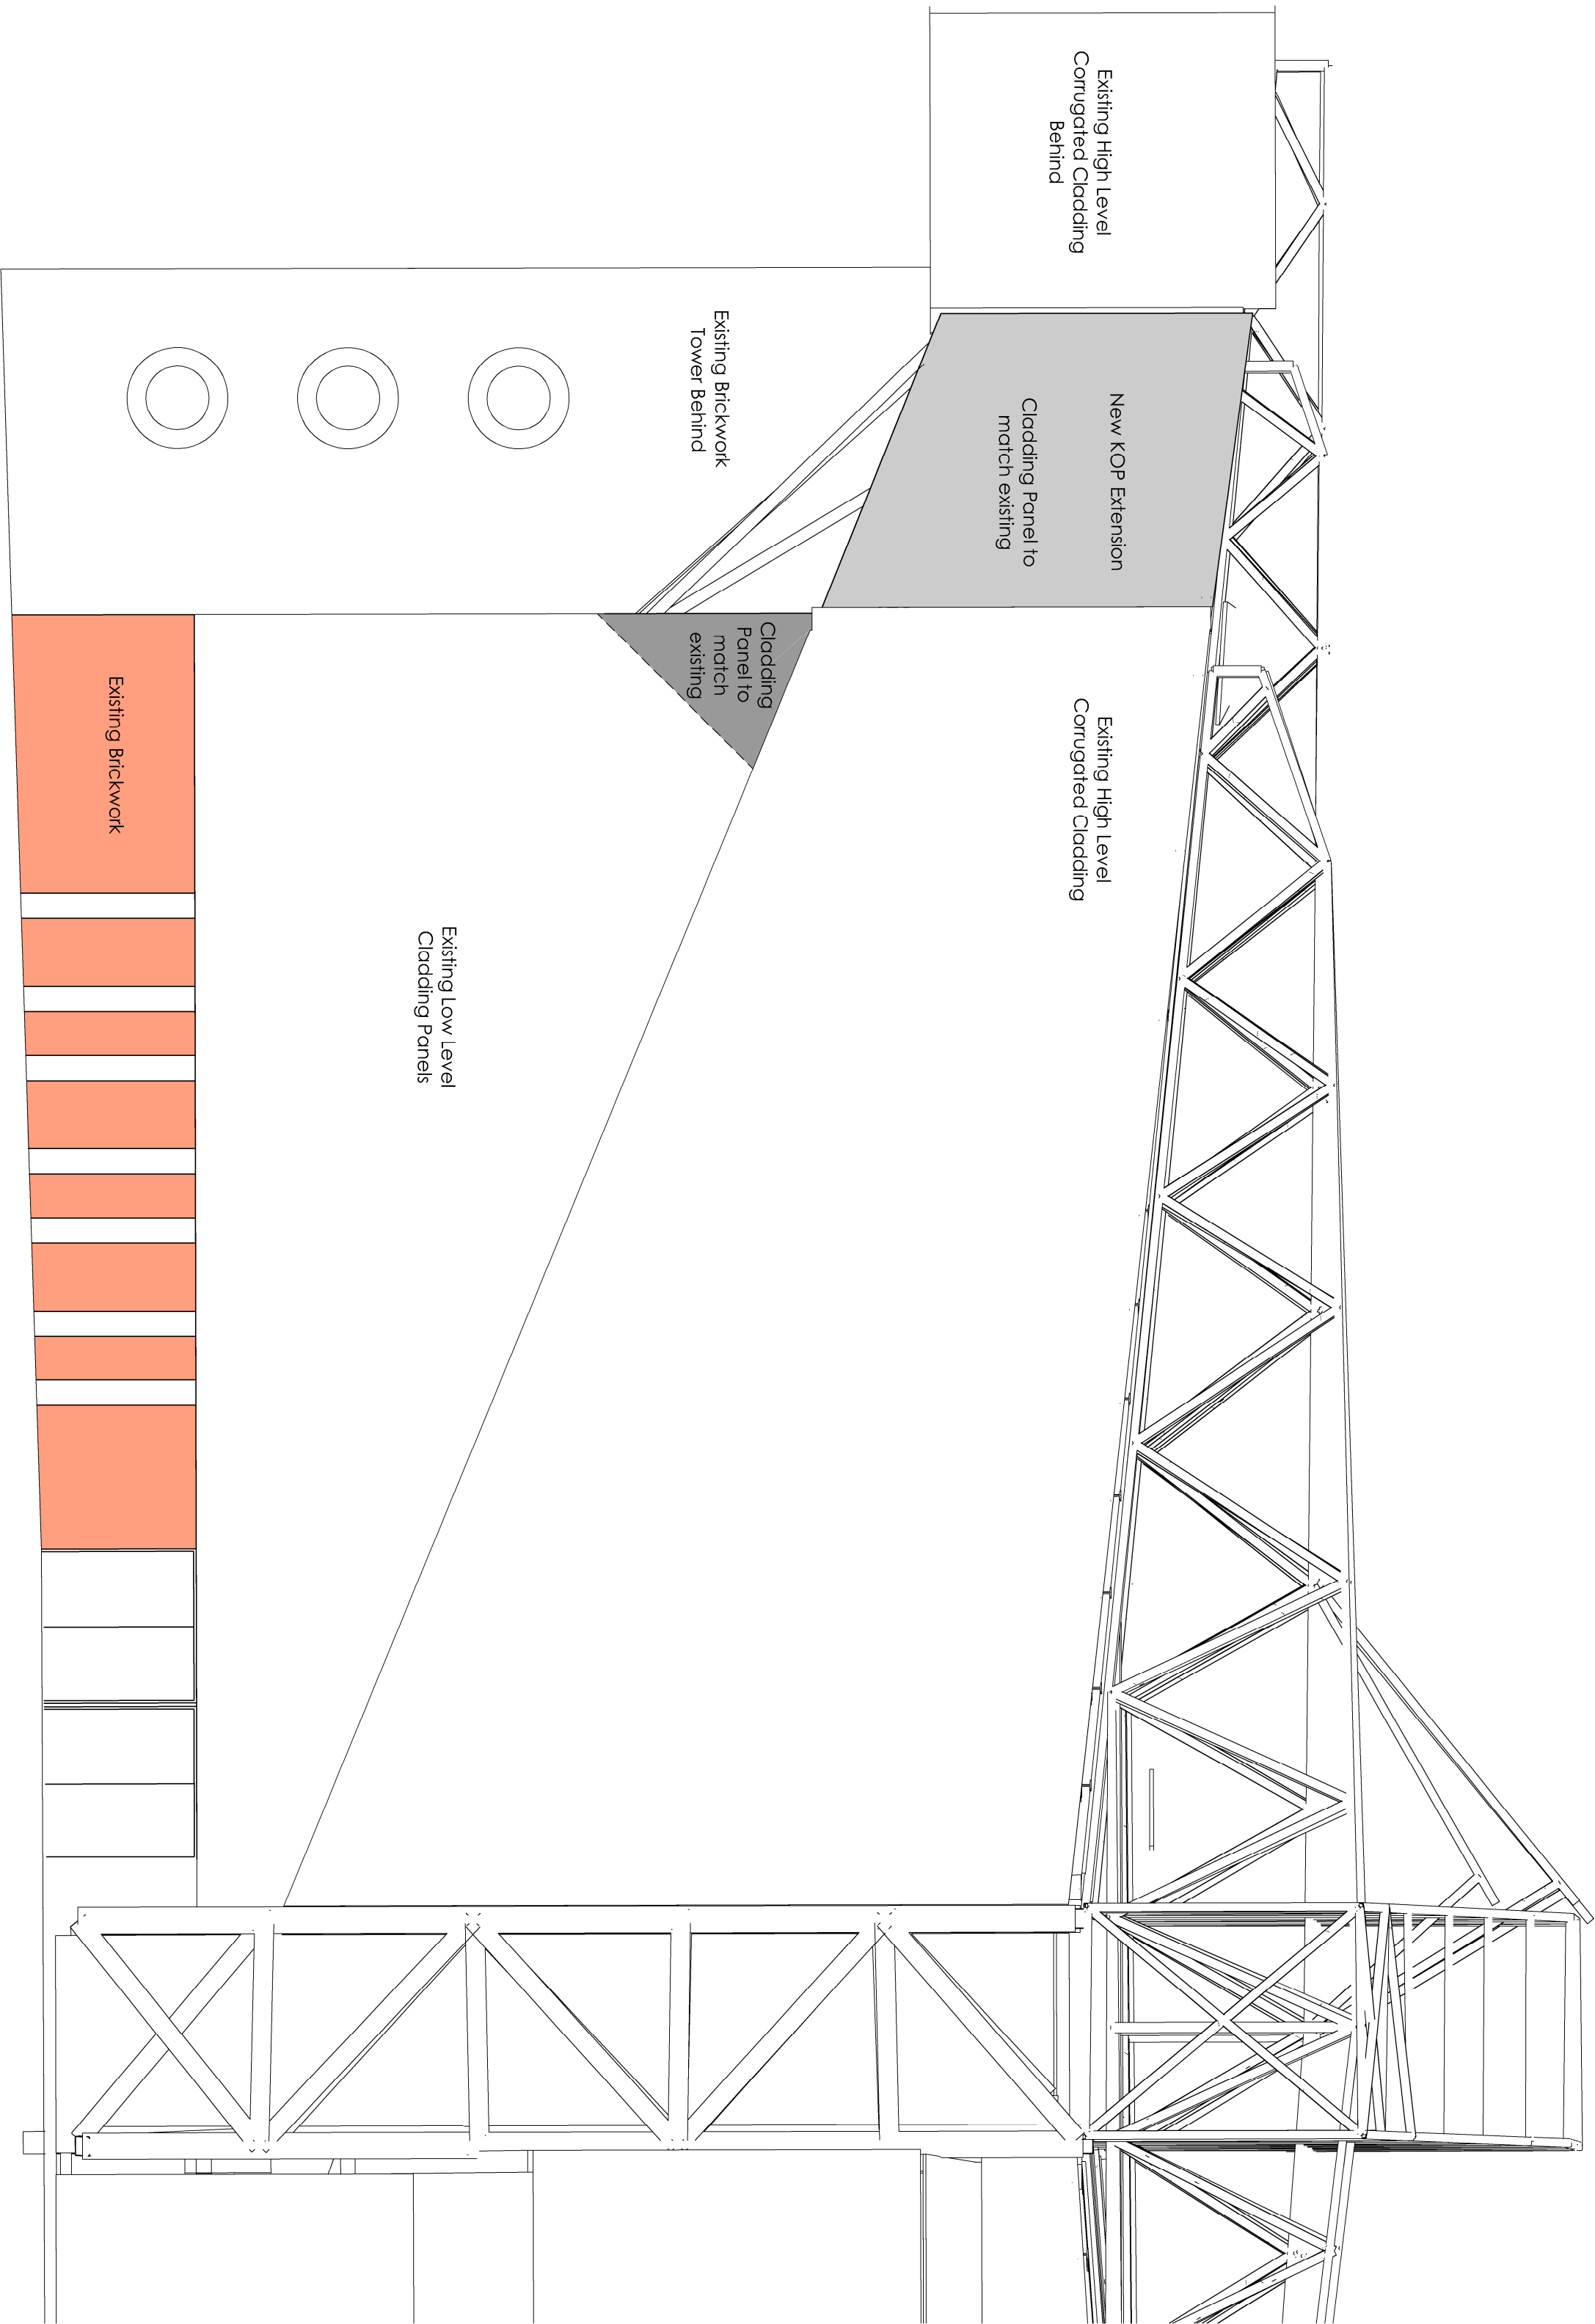


1
1:100
Proposed South East Gable Elevation

AFL Architects
31 St Georges House
26 Peter Street
Manchester M2 3BP
T: +44(0)161 236 6263
F: +44(0)161 236 6484
W: www.aflarchitects.com
E: info@aflarchitects.com
T: +44(0)20 7831 8977

architects

key plan

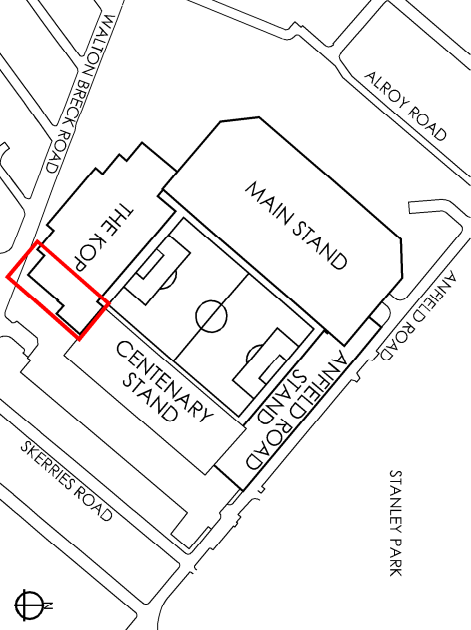

Accessible Stadia Amendments
Kop Stand
Proposed South East Gable Elevation

draw purpose
PLANNING

scale	As indicated	drawn JG	checked JM
@ sheet size A1		rev date	10/02/2017
161203	AFL-KO-X-DR-A-20203	P1	
job number	drawing number	revision	