



NOTES

ALL DIMENSIONS AND LEVELS ARE TO BE CHECKED ON SITE
ANY DISCREPANCIES ARE TO BE REPORTED TO THE ARCHITECT
BEFORE ANY WORK COMMENCES
THIS DRAWING SHALL NOT BE SCALED TO ASCERTAIN ANY
DIMENSIONS WORK TO FIGURED DIMS ONLY
THIS DRAWING SHALL NOT BE REPRODUCED WITHOUT EXPRESS
WRITTEN PERMISSION FROM AFL LTD.


NOTES
ONLY GROUND & TERRACE LEVEL PLANS ARE AMENDED AS
PART OF KOP WORKS
EXISTING SEATS NOT INDICATED

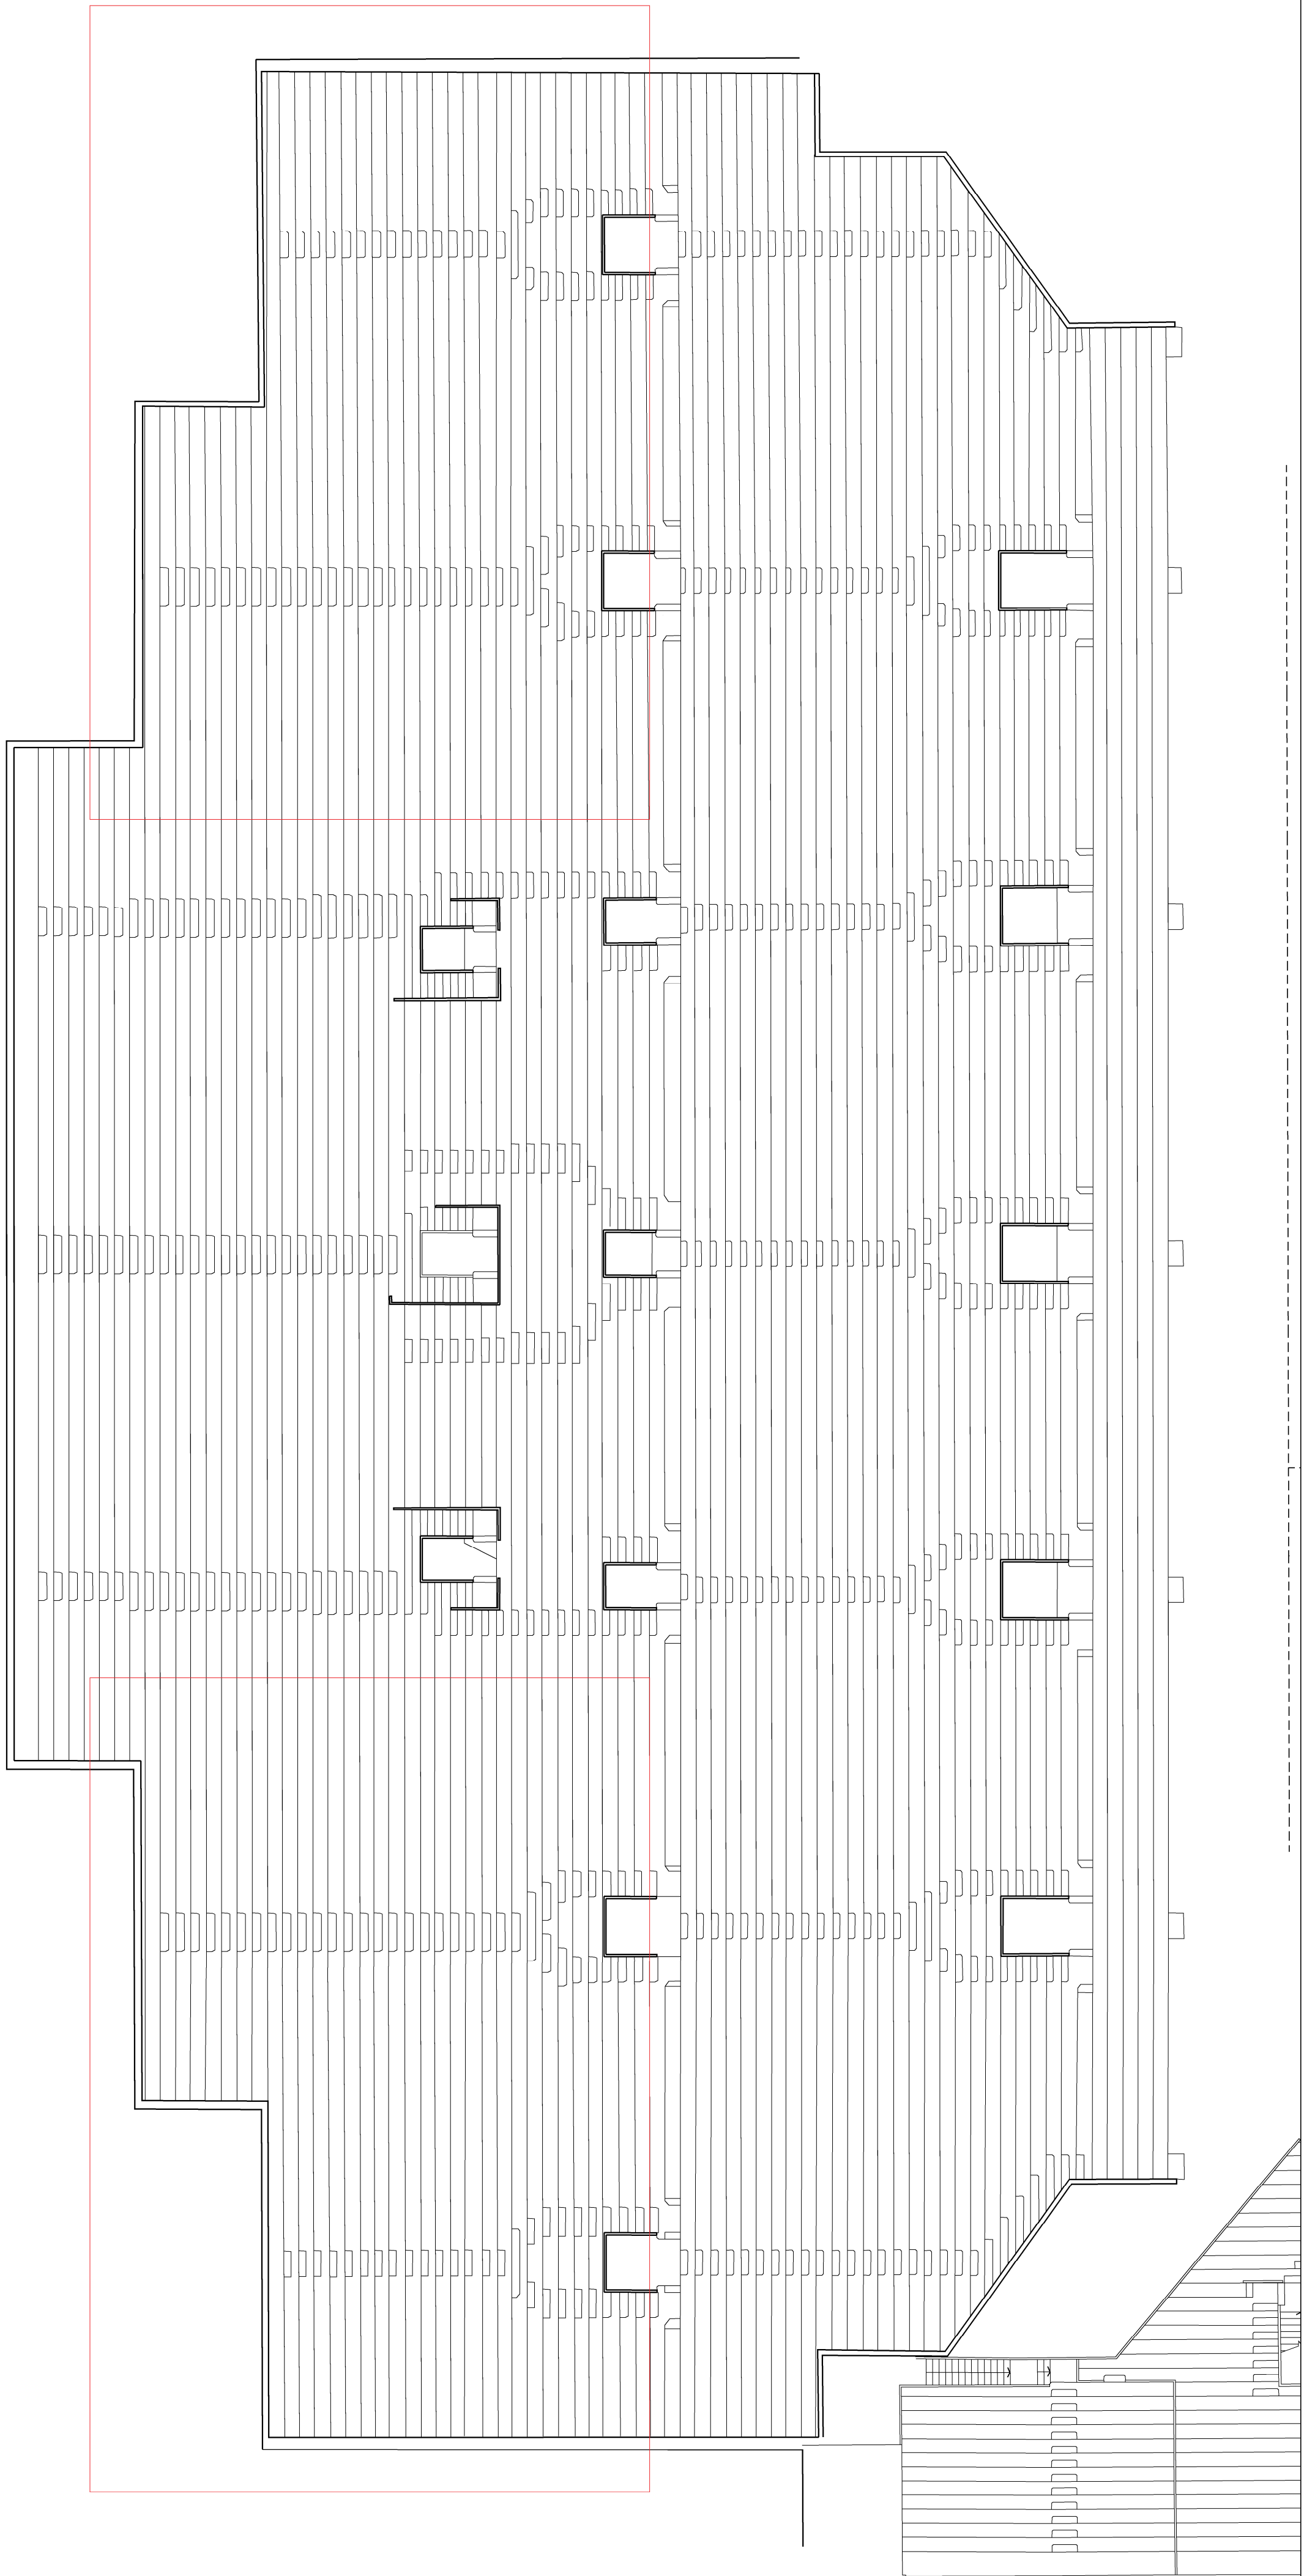

1 Existing Terrace Plan
1:200

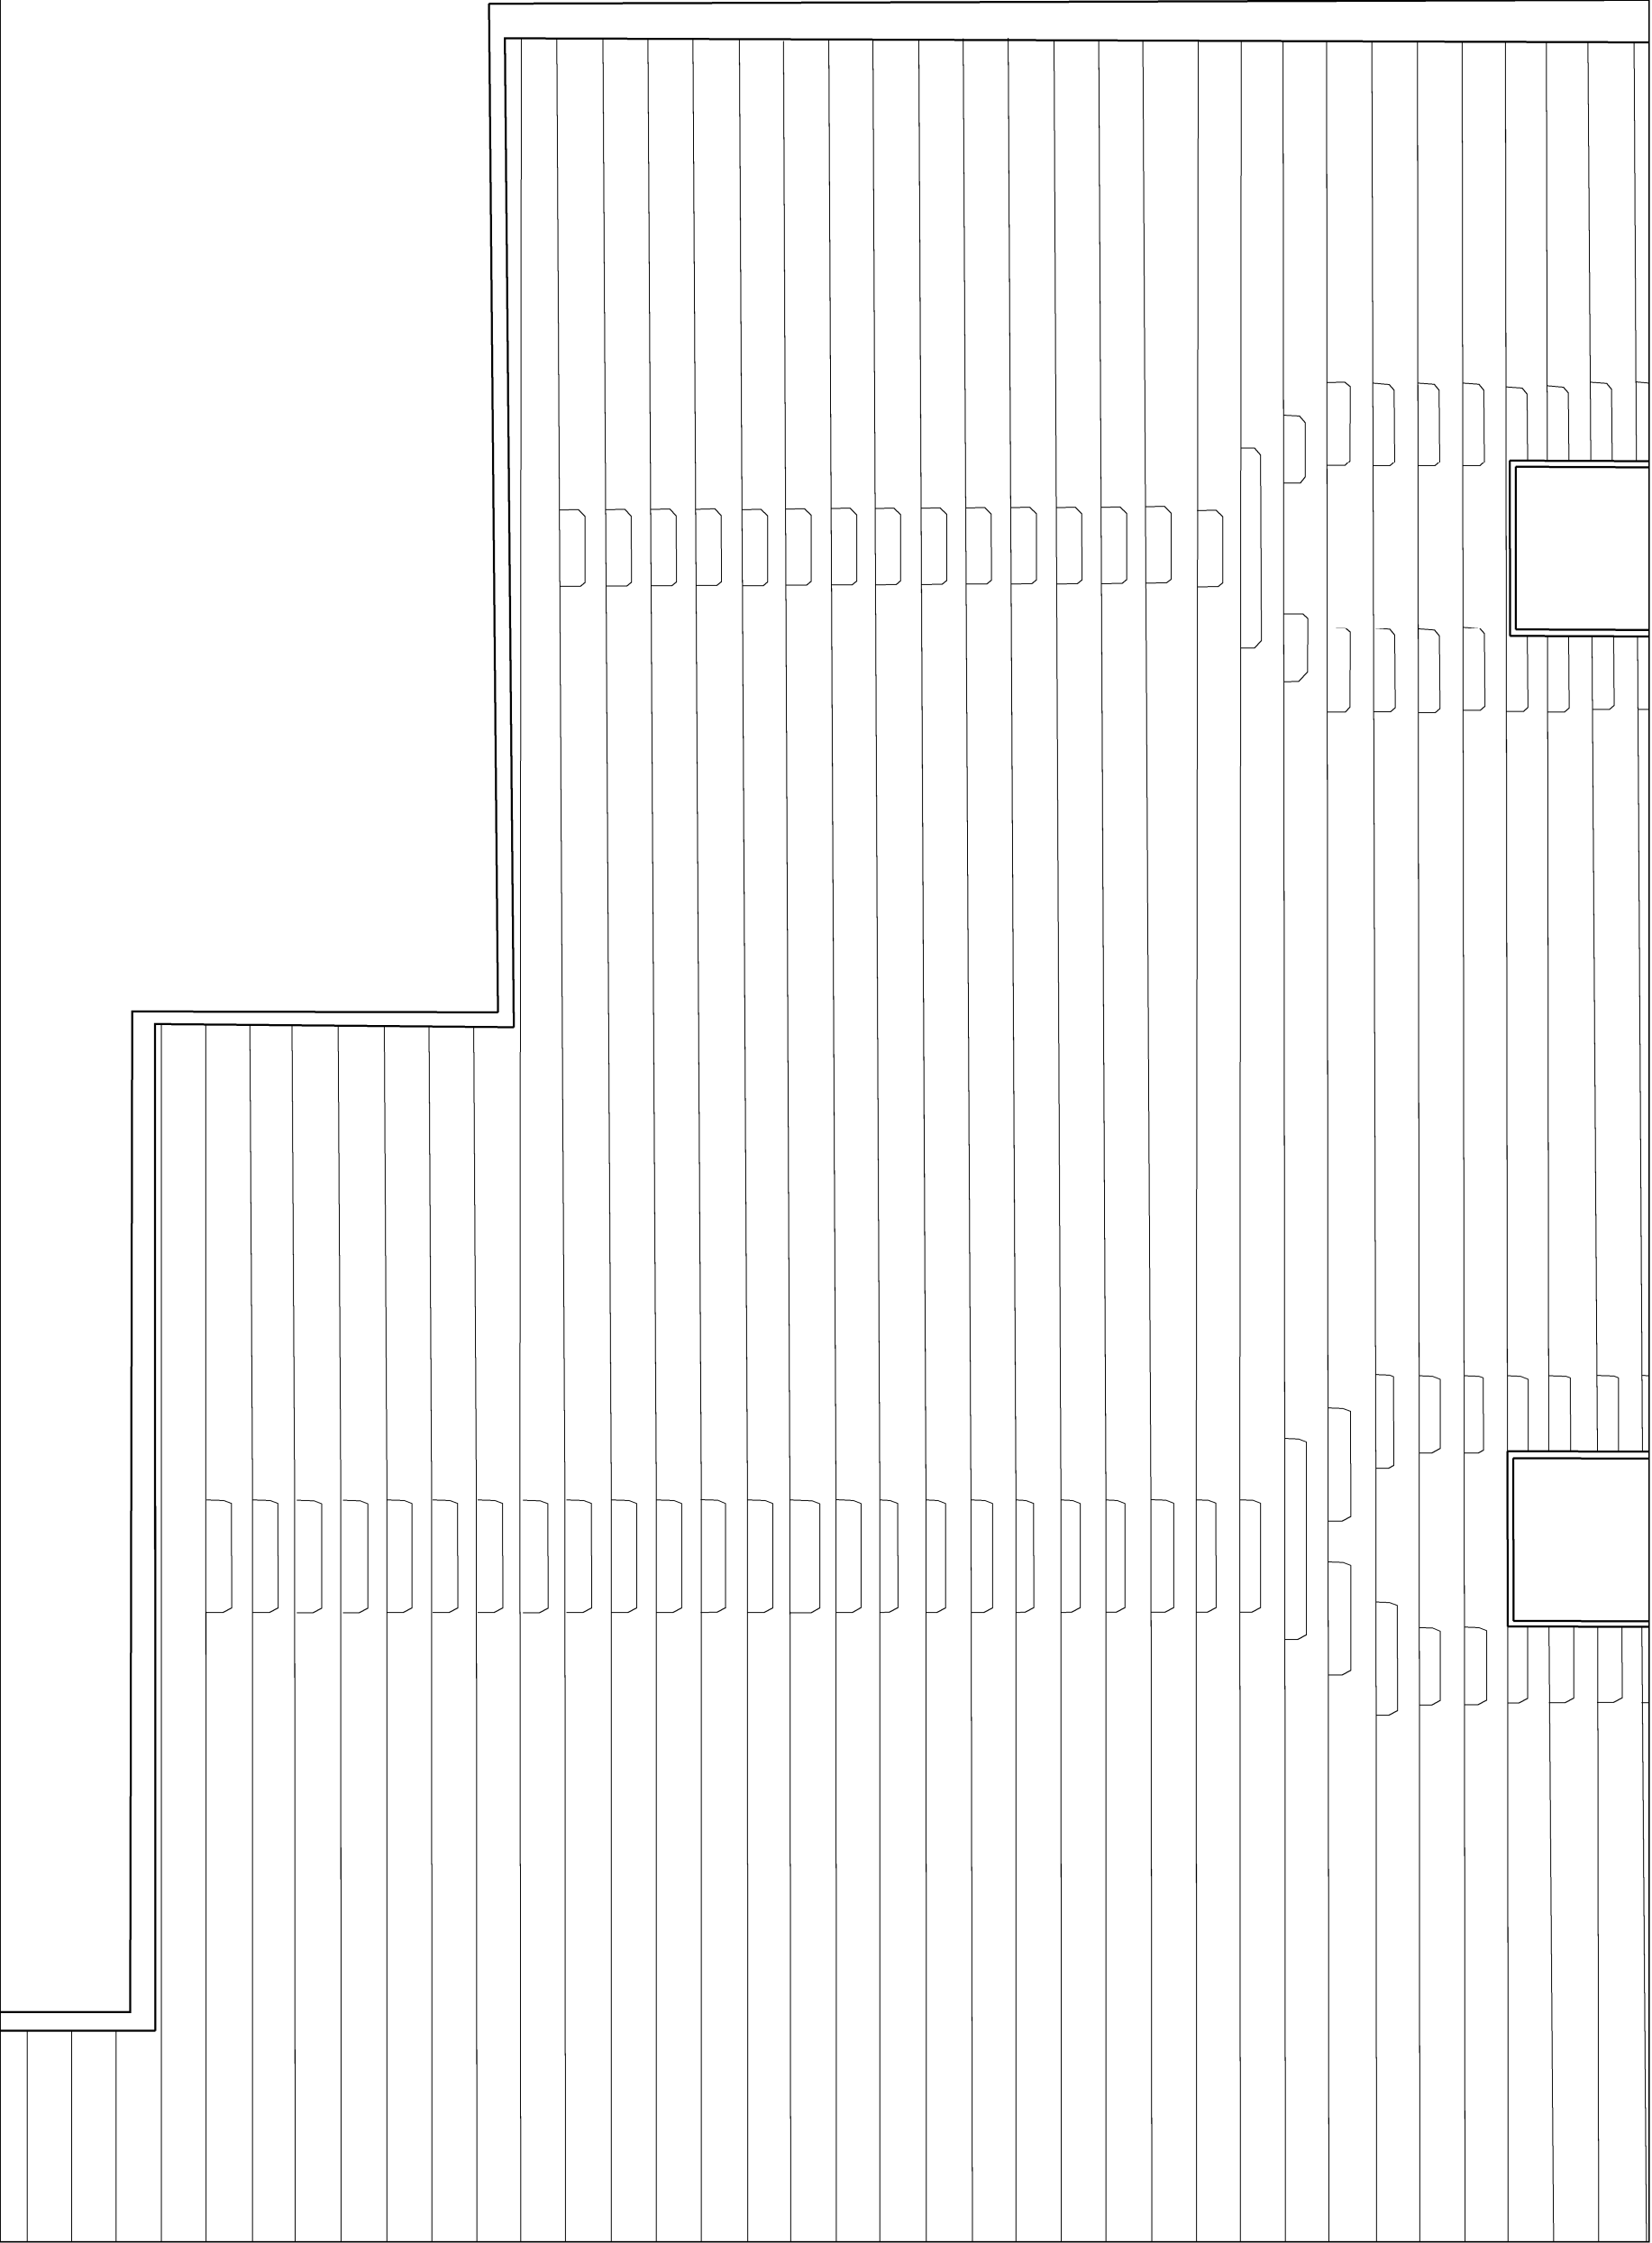

2 Enlarged Plan South West
1:100

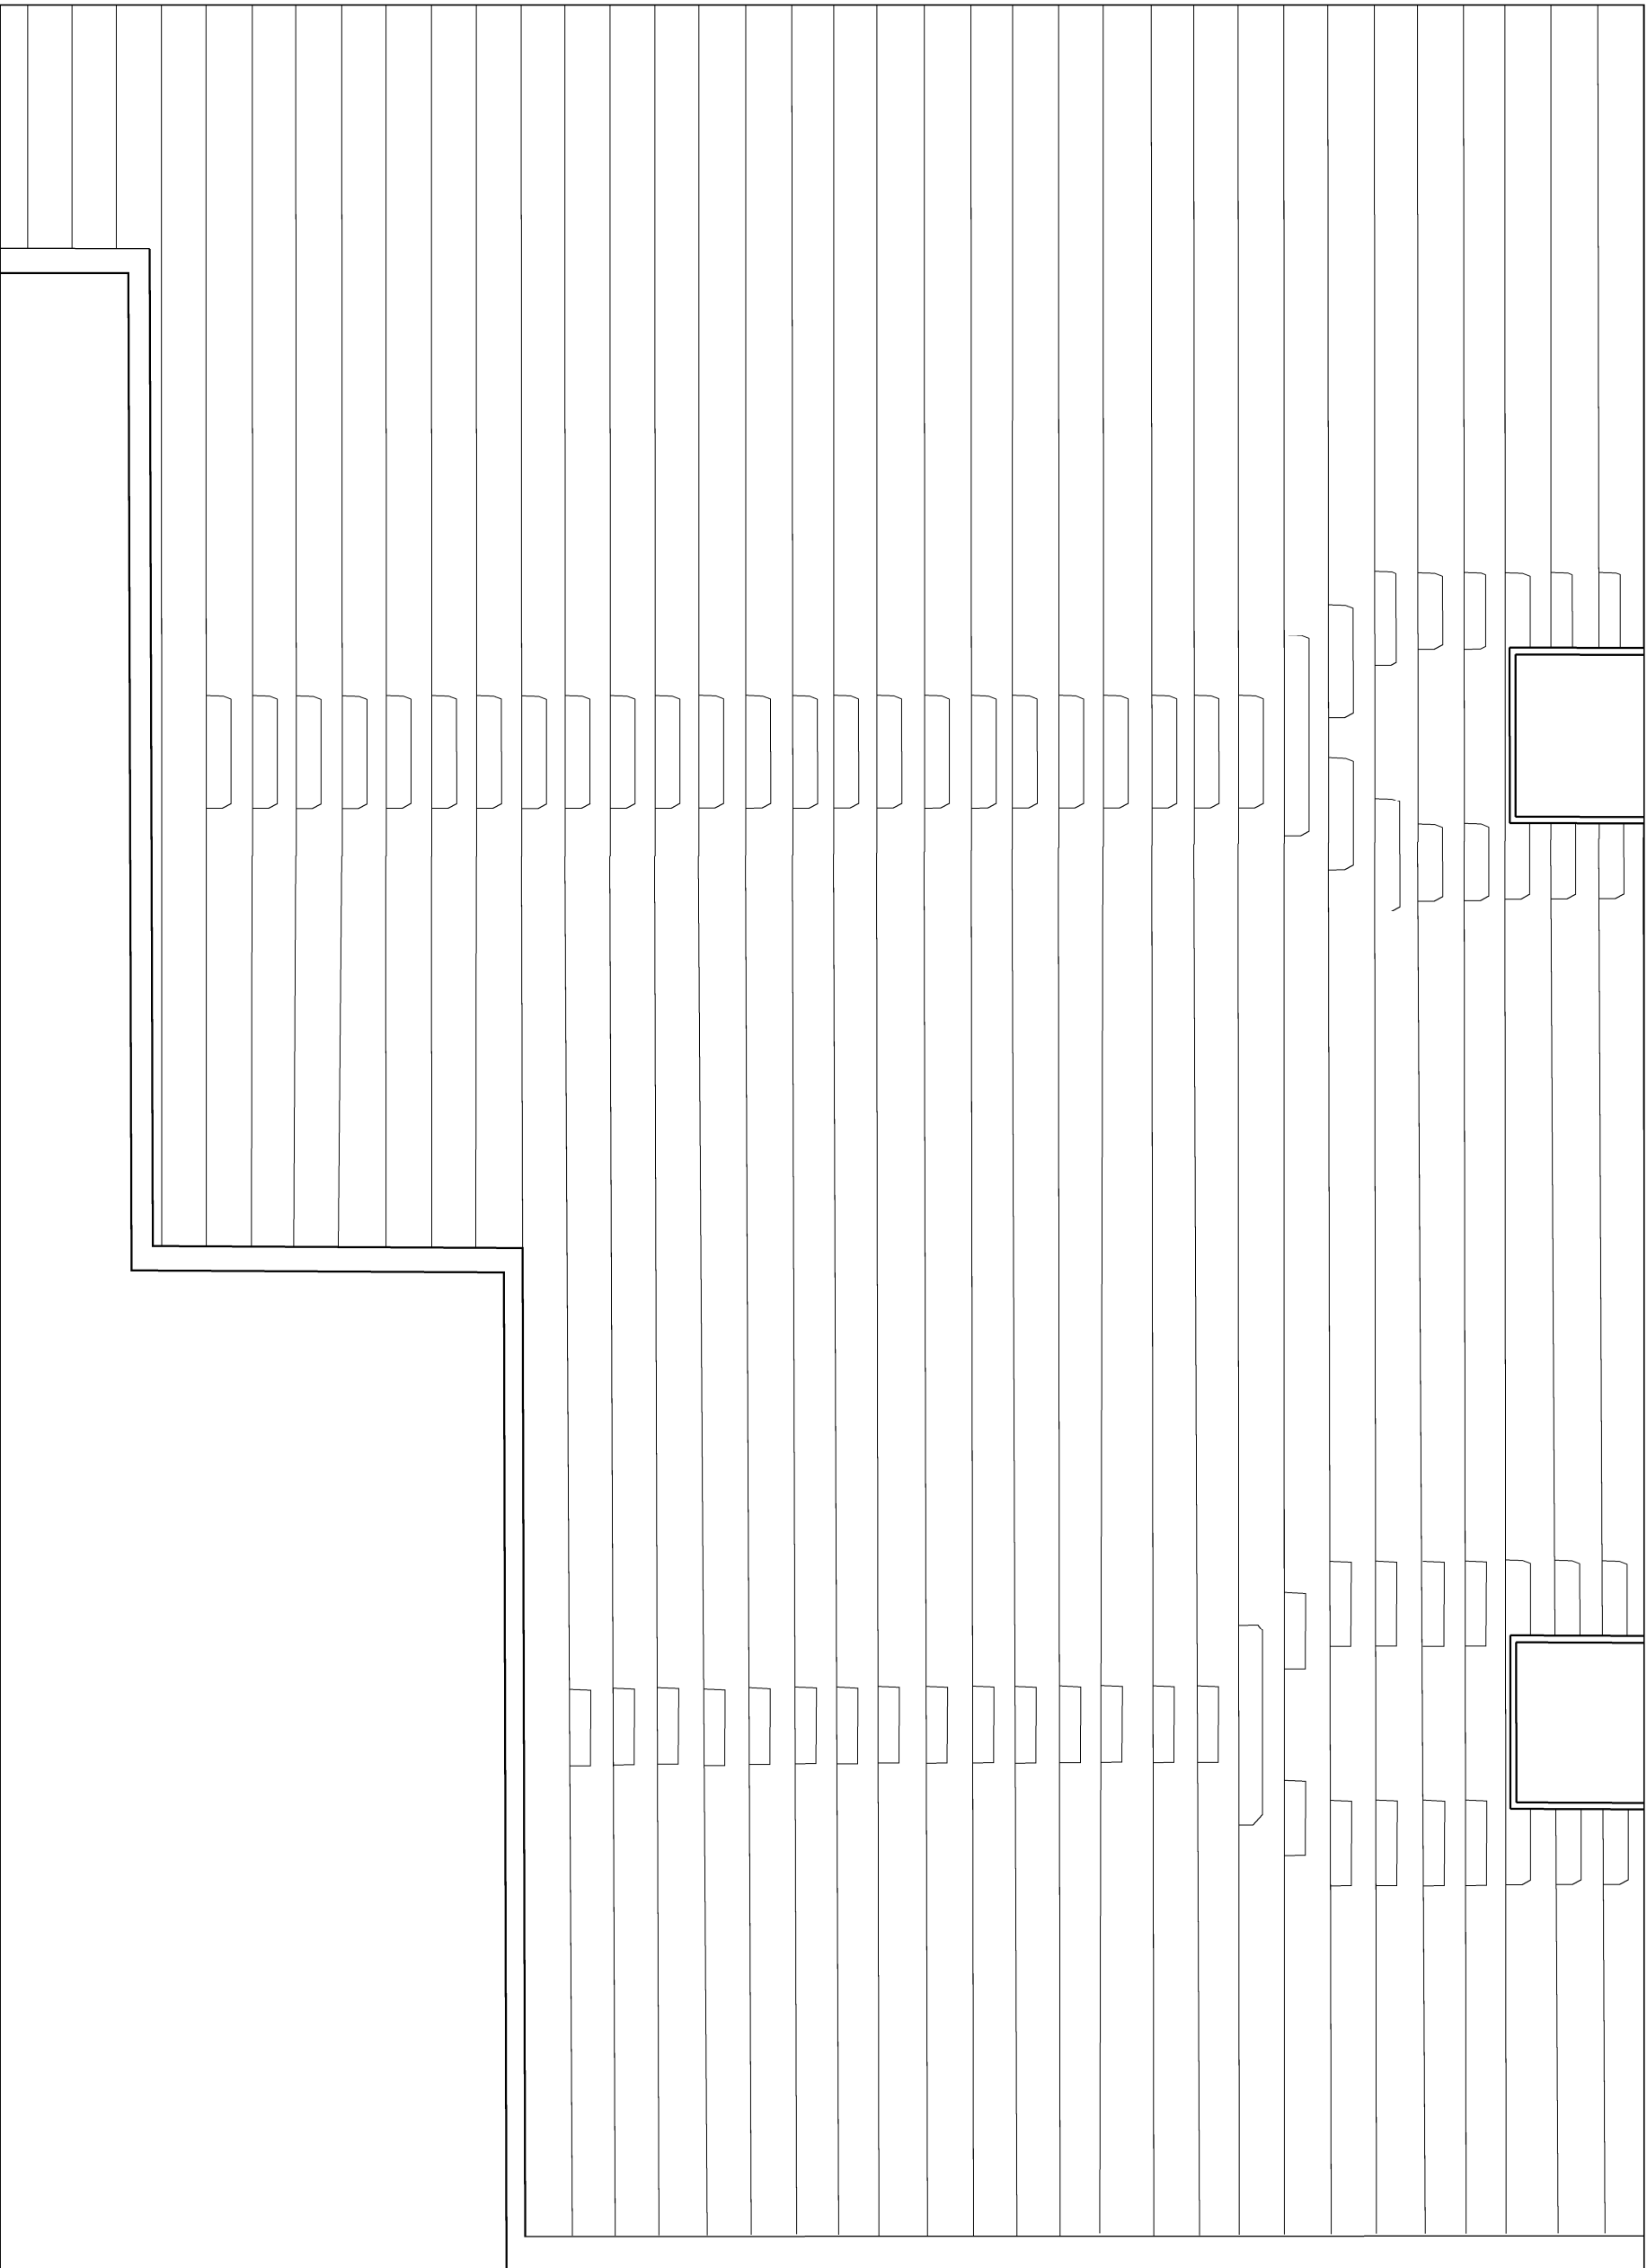


3 Enlarged Plan South East
1:100

Project	LFC Disabled Review
Location	Anfield Stadium, Liverpool
Client	Liverpool Football Club

AFL Architects
31 Georges House
26 Peter Street
Liverpool L3 5DR
Merseyside, UK
Tel: +44(0)161 236 6283
Tel: +44(0)161 236 6484
W: www.aflarchitects.com
E: info@aflarchitects.com
Tel: +44(0)20 7831 8977

afl
architects

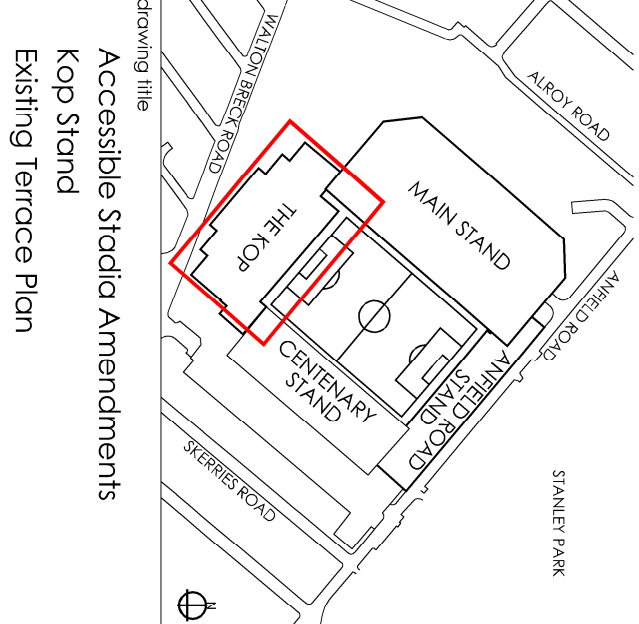

PLANNING

Scale	As indicated	Drawn by	Checked by
@ sheet size A1		JG	JM
16/12/23	AFL-KO-ZZ-DK-A-01/101	rev date	07/02/2017
Job number		revision	P1