


NOTES


ALL DIMENSIONS AND LEVELS ARE TO BE CHECKED ON SITE
ANY DISCREPANCIES ARE TO BE REPORTED TO THE ARCHITECT
BEFORE ANY WORK COMMENCES
THIS DRAWING SHALL NOT BE SCALED TO ASCERTAIN ANY
DIMENSIONS WORK TO FIGURED DIMS ONLY
THIS DRAWING SHALL NOT BE REPRODUCED WITHOUT EXPRESS
WRITTEN PERMISSION FROM AFL LTD.

NOTES


EXISTING SEATS NOT INDICATED

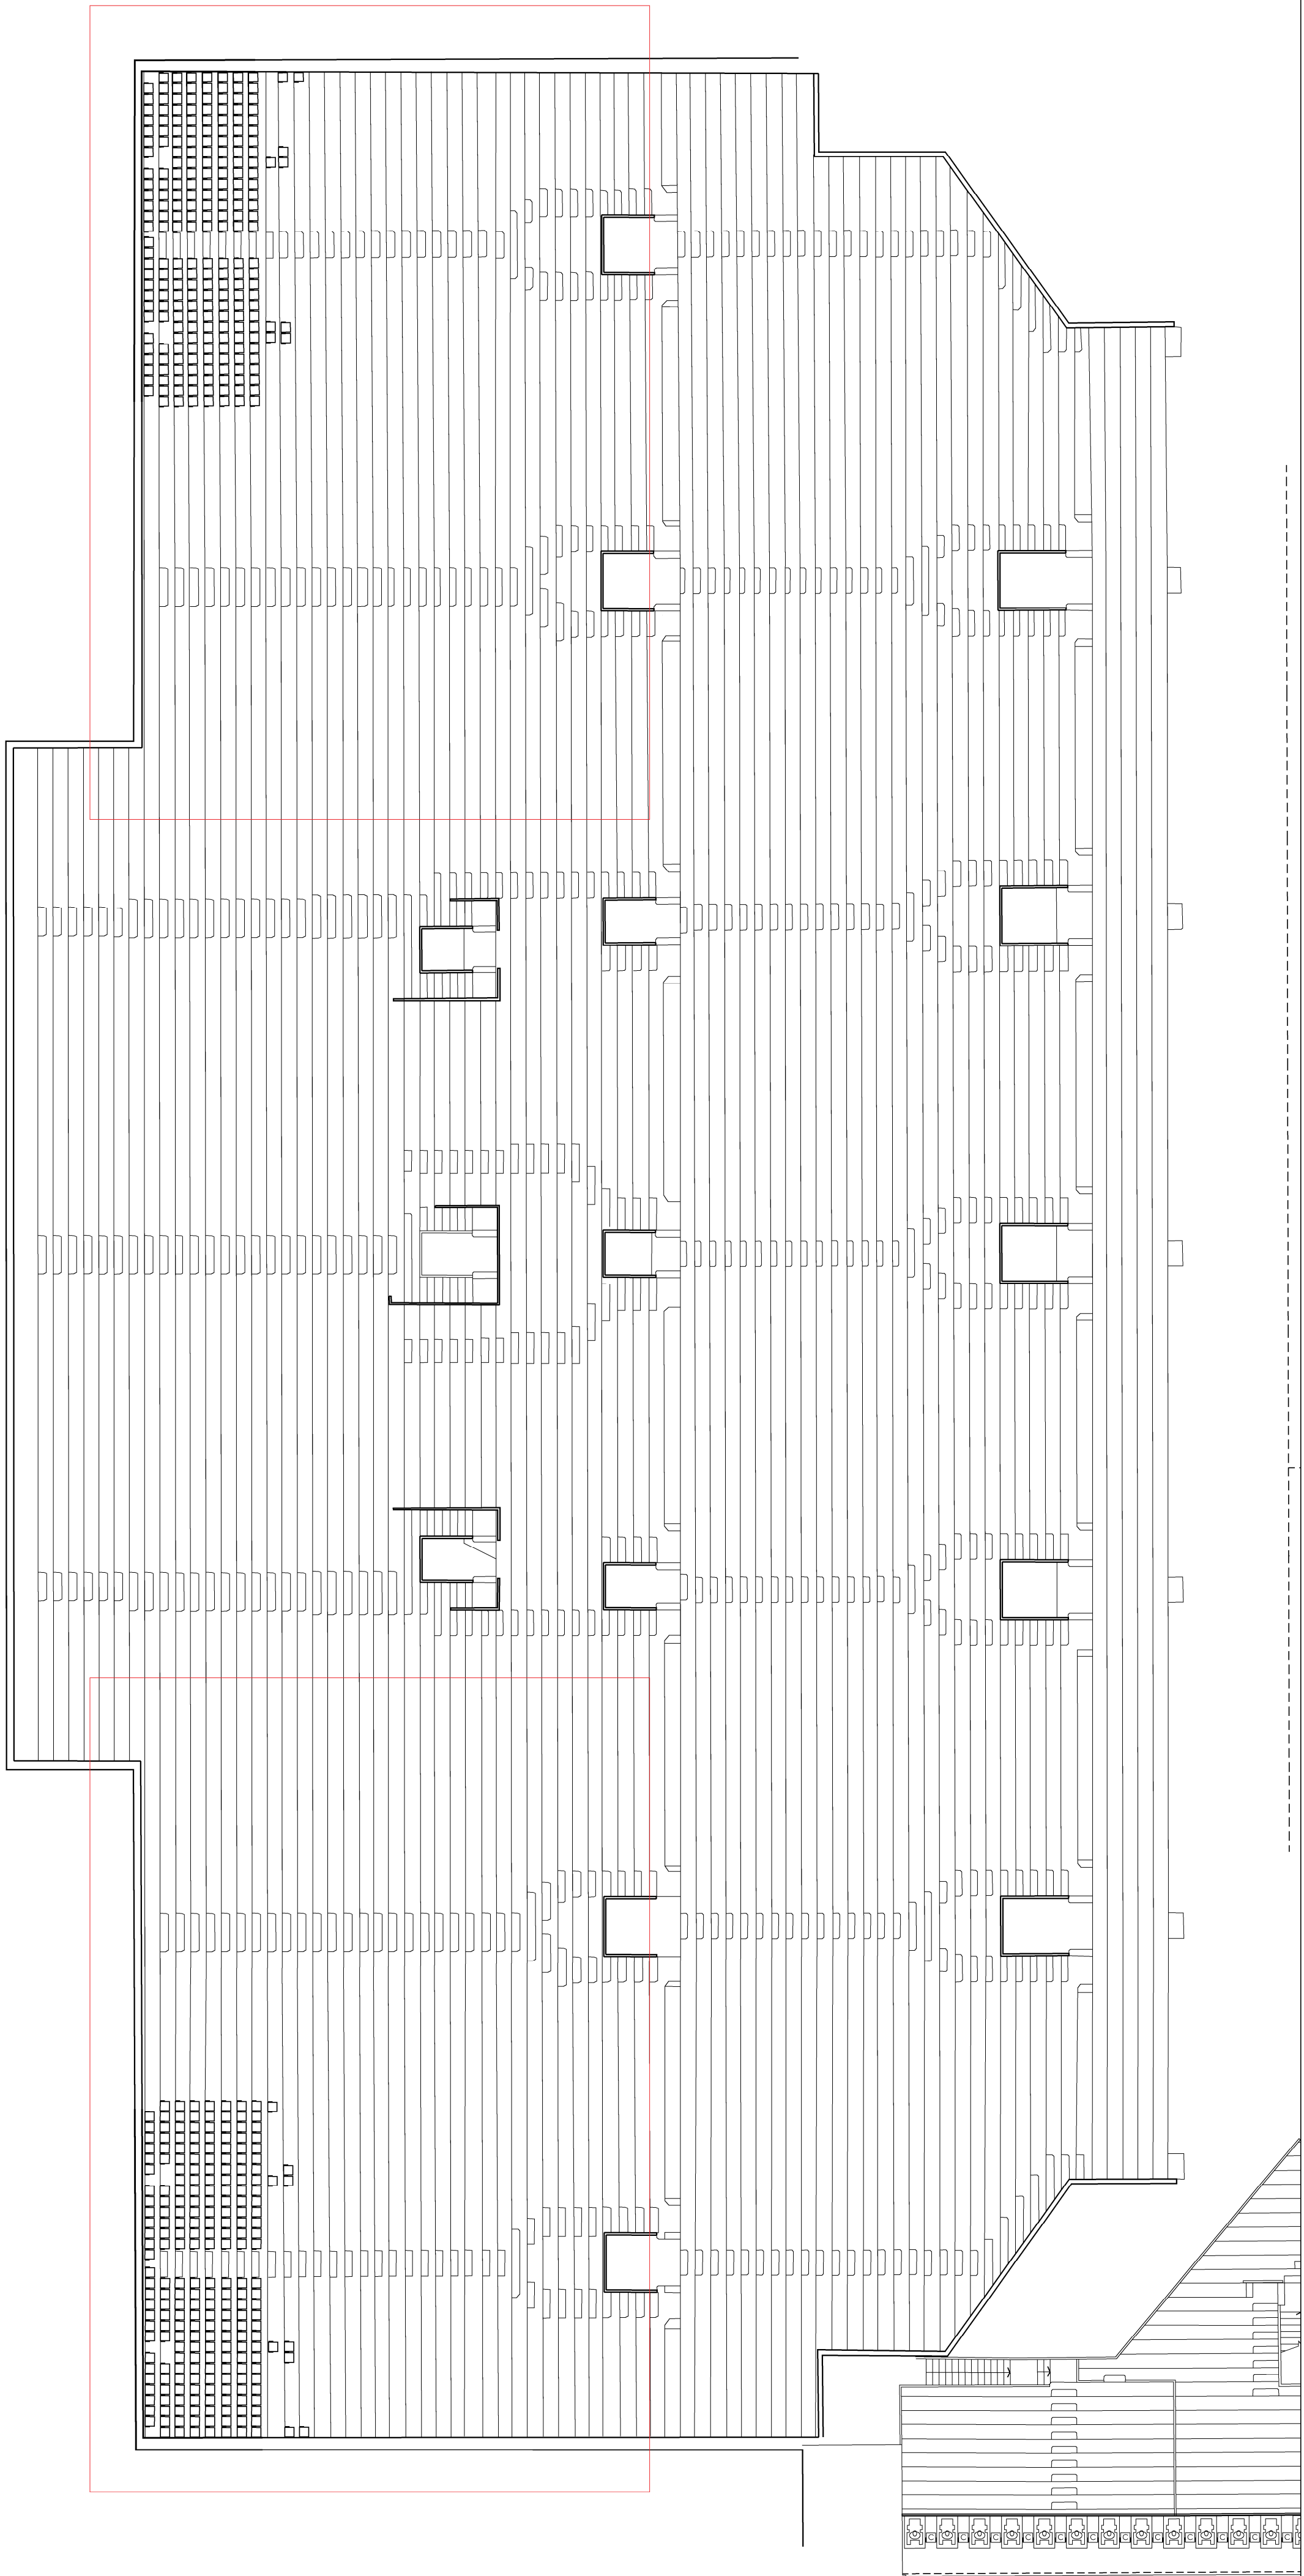

1
1:200
Proposed Terrace Plan

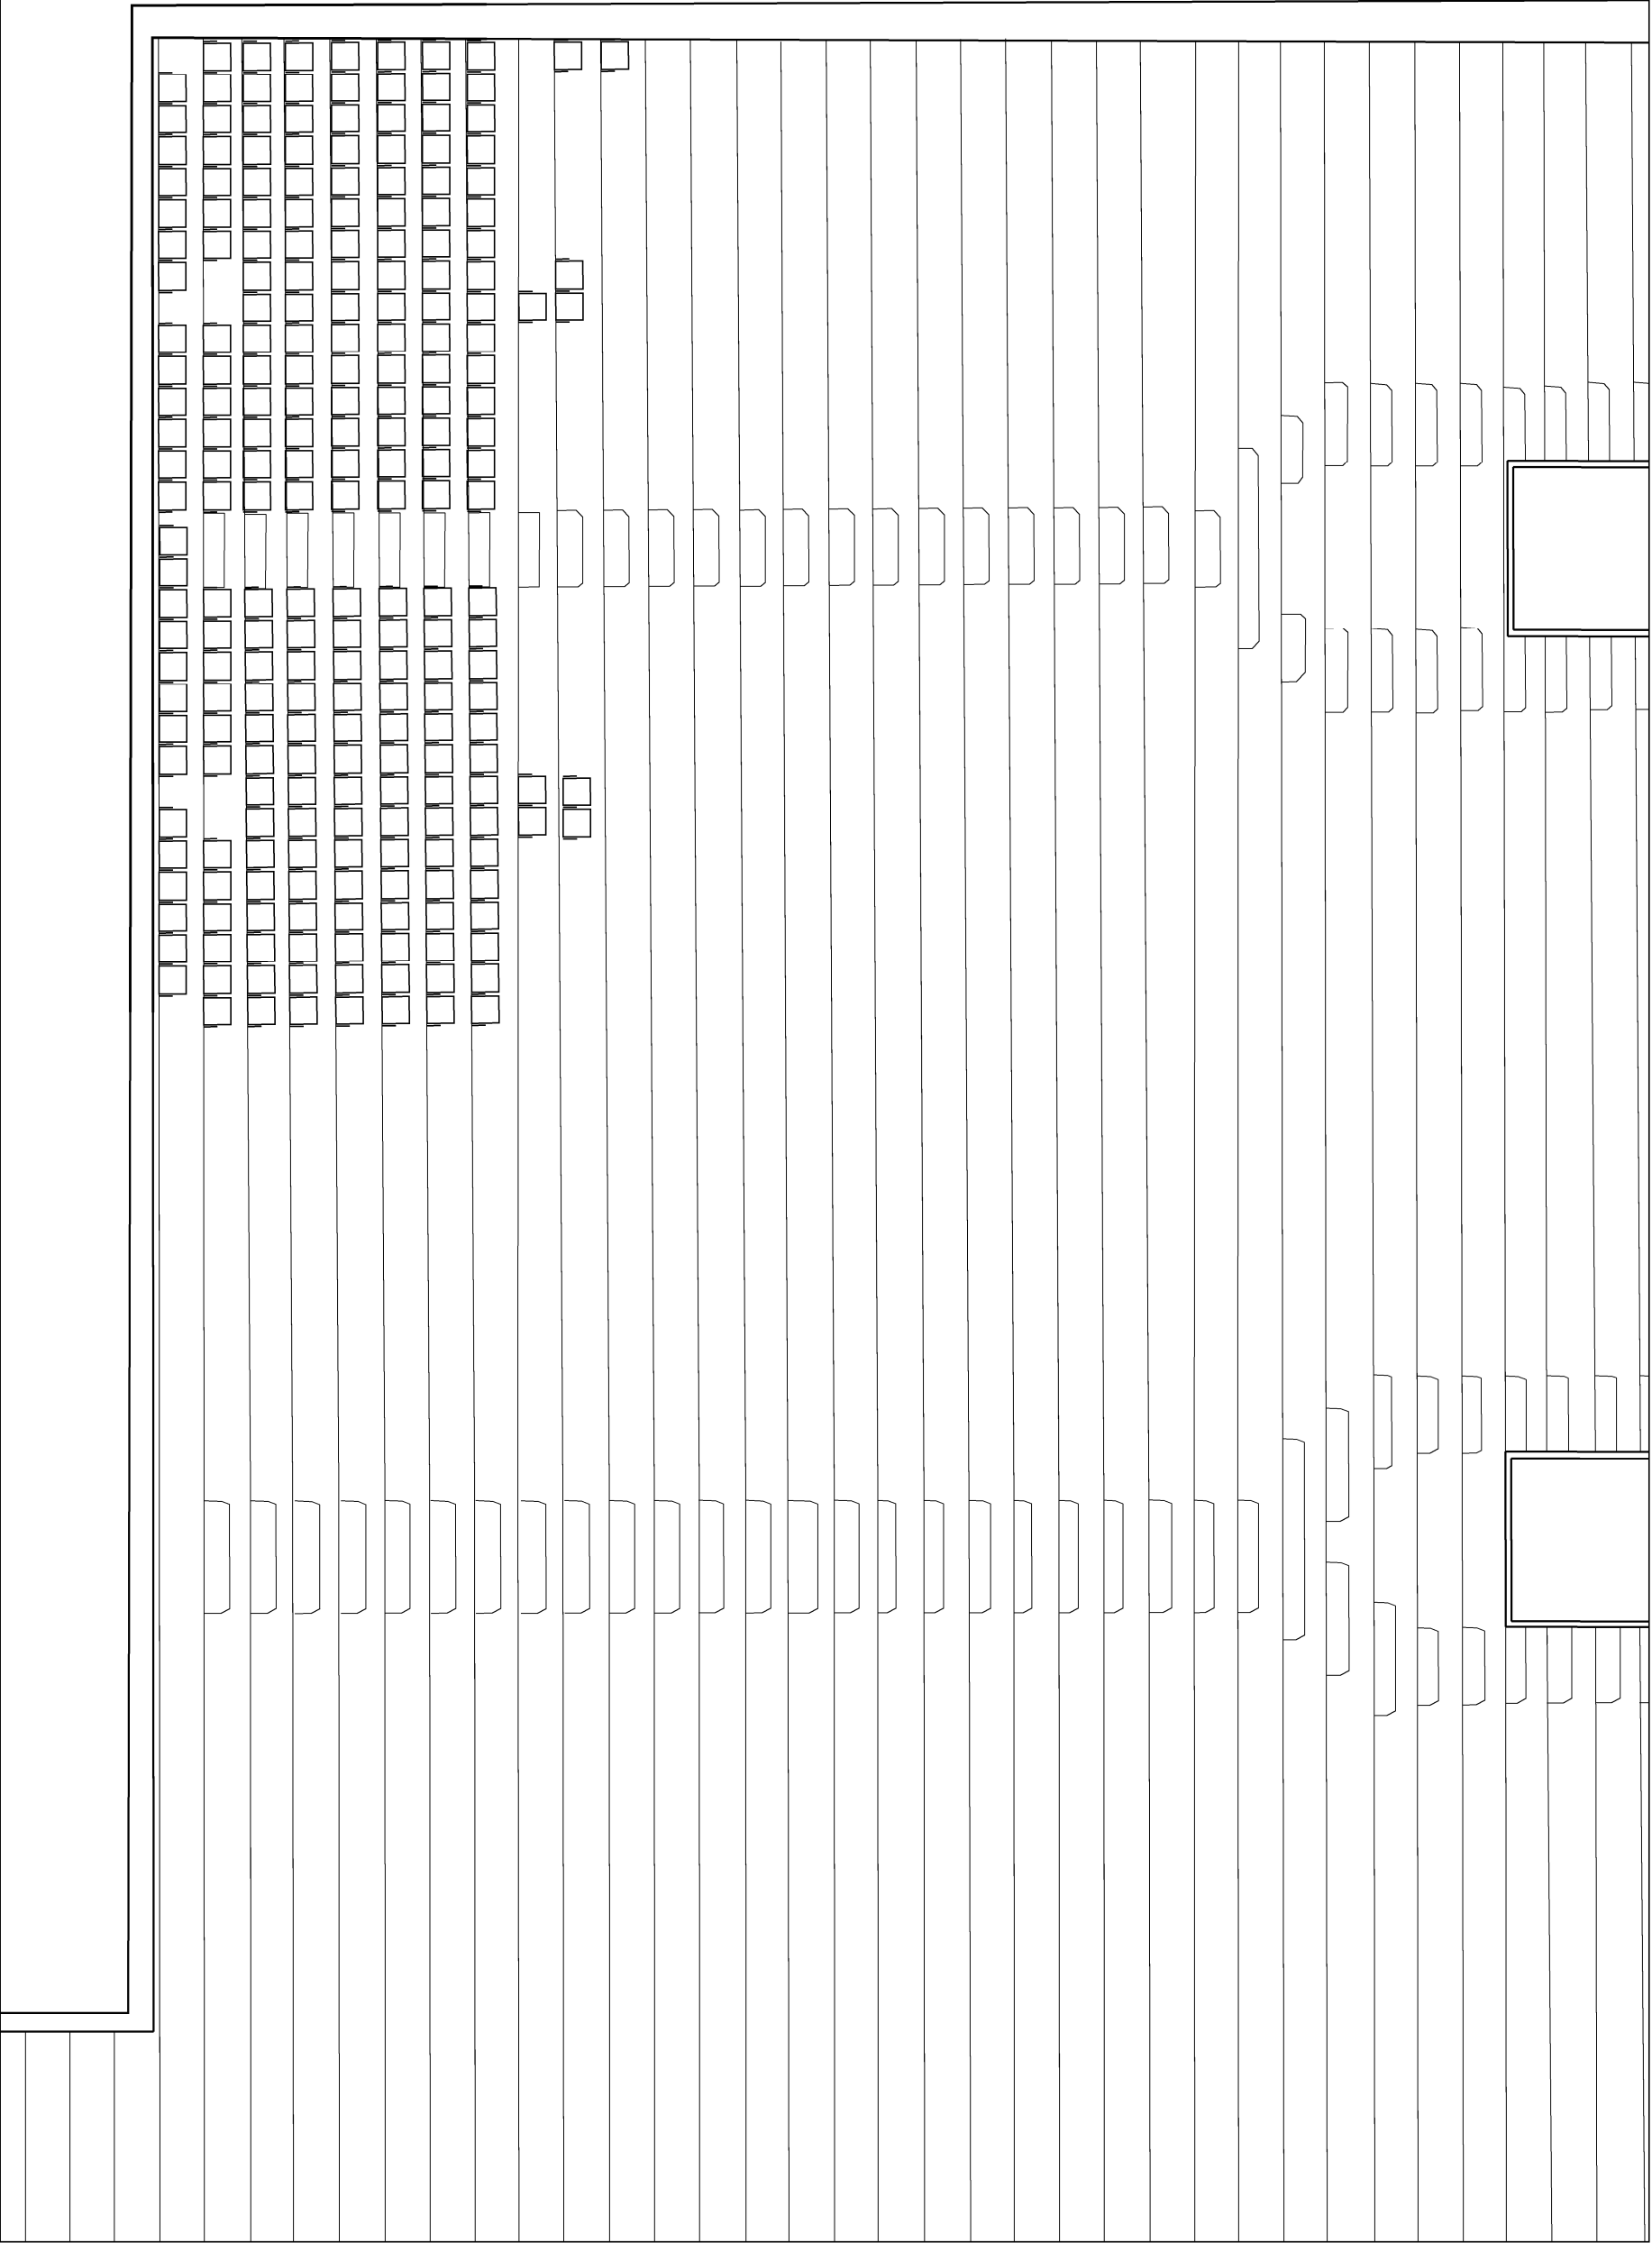

2
1:100
Enlarged Plan South West

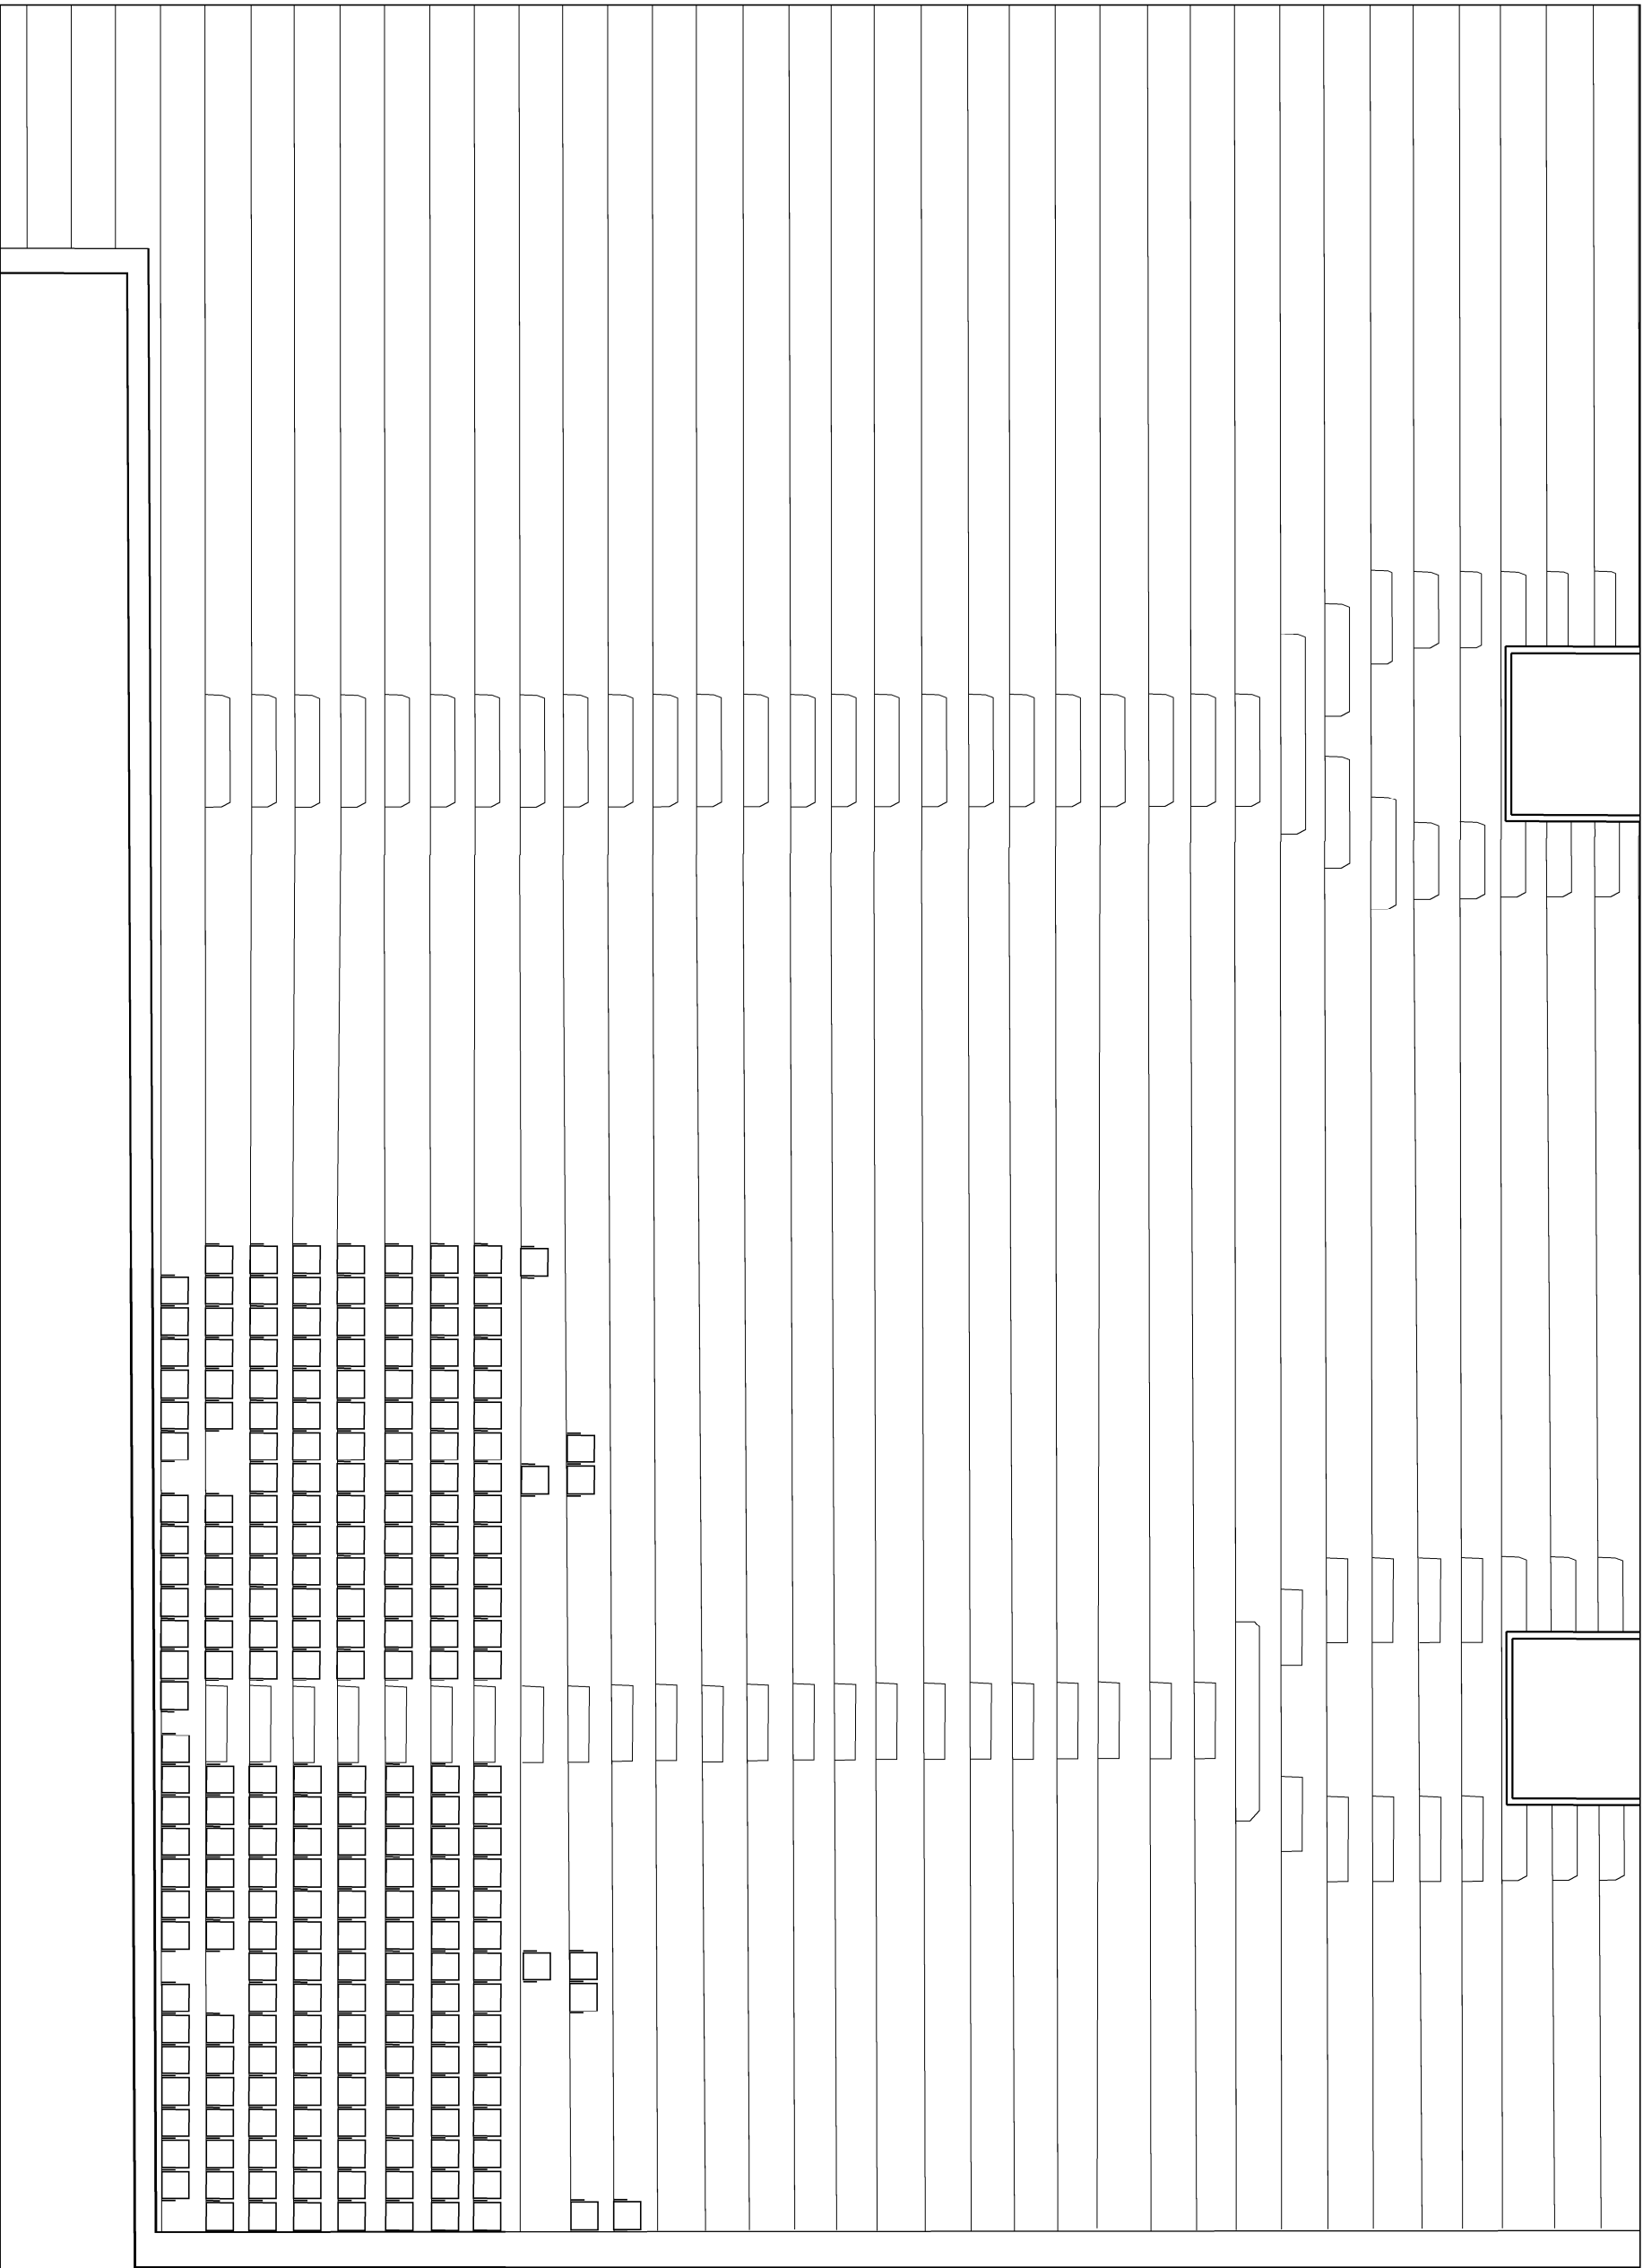


3
1:100
Enlarged Plan South East

Project	LFC Disabled Review
Location	Anfield Stadium, Liverpool
Client	Liverpool Football Club

AFL Architects
31 Georges House
26 Peter Street
Liverpool, Merseyside
L3 5DP
T: +44(0)161 236 6263
F: +44(0)161 236 6484
W: www.aflarchitects.com
E: info@aflarchitects.com
T: +44(0)20 7831 8977

AFL
architects

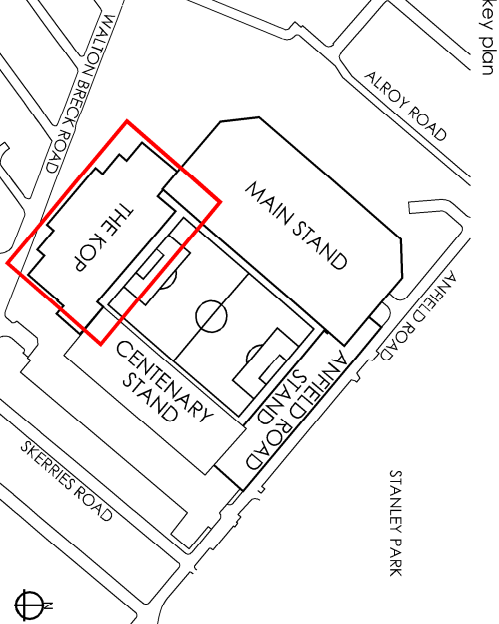

drawing title
Accessible Stadia Amendments
Kop Stand
Proposed Terrace Plan

key plan
drawing purpose
PLANNING

scale	As indicated	drawn JS	checked JM
@ sheet size A1		rev date	07/02/2017
161203	AFL-KO-ZZ-DK-A-20101	P1	
job number	drawing number	revision	