



01 PALL MALL ELEVATION, REMEDIATION
SCALE 1:500

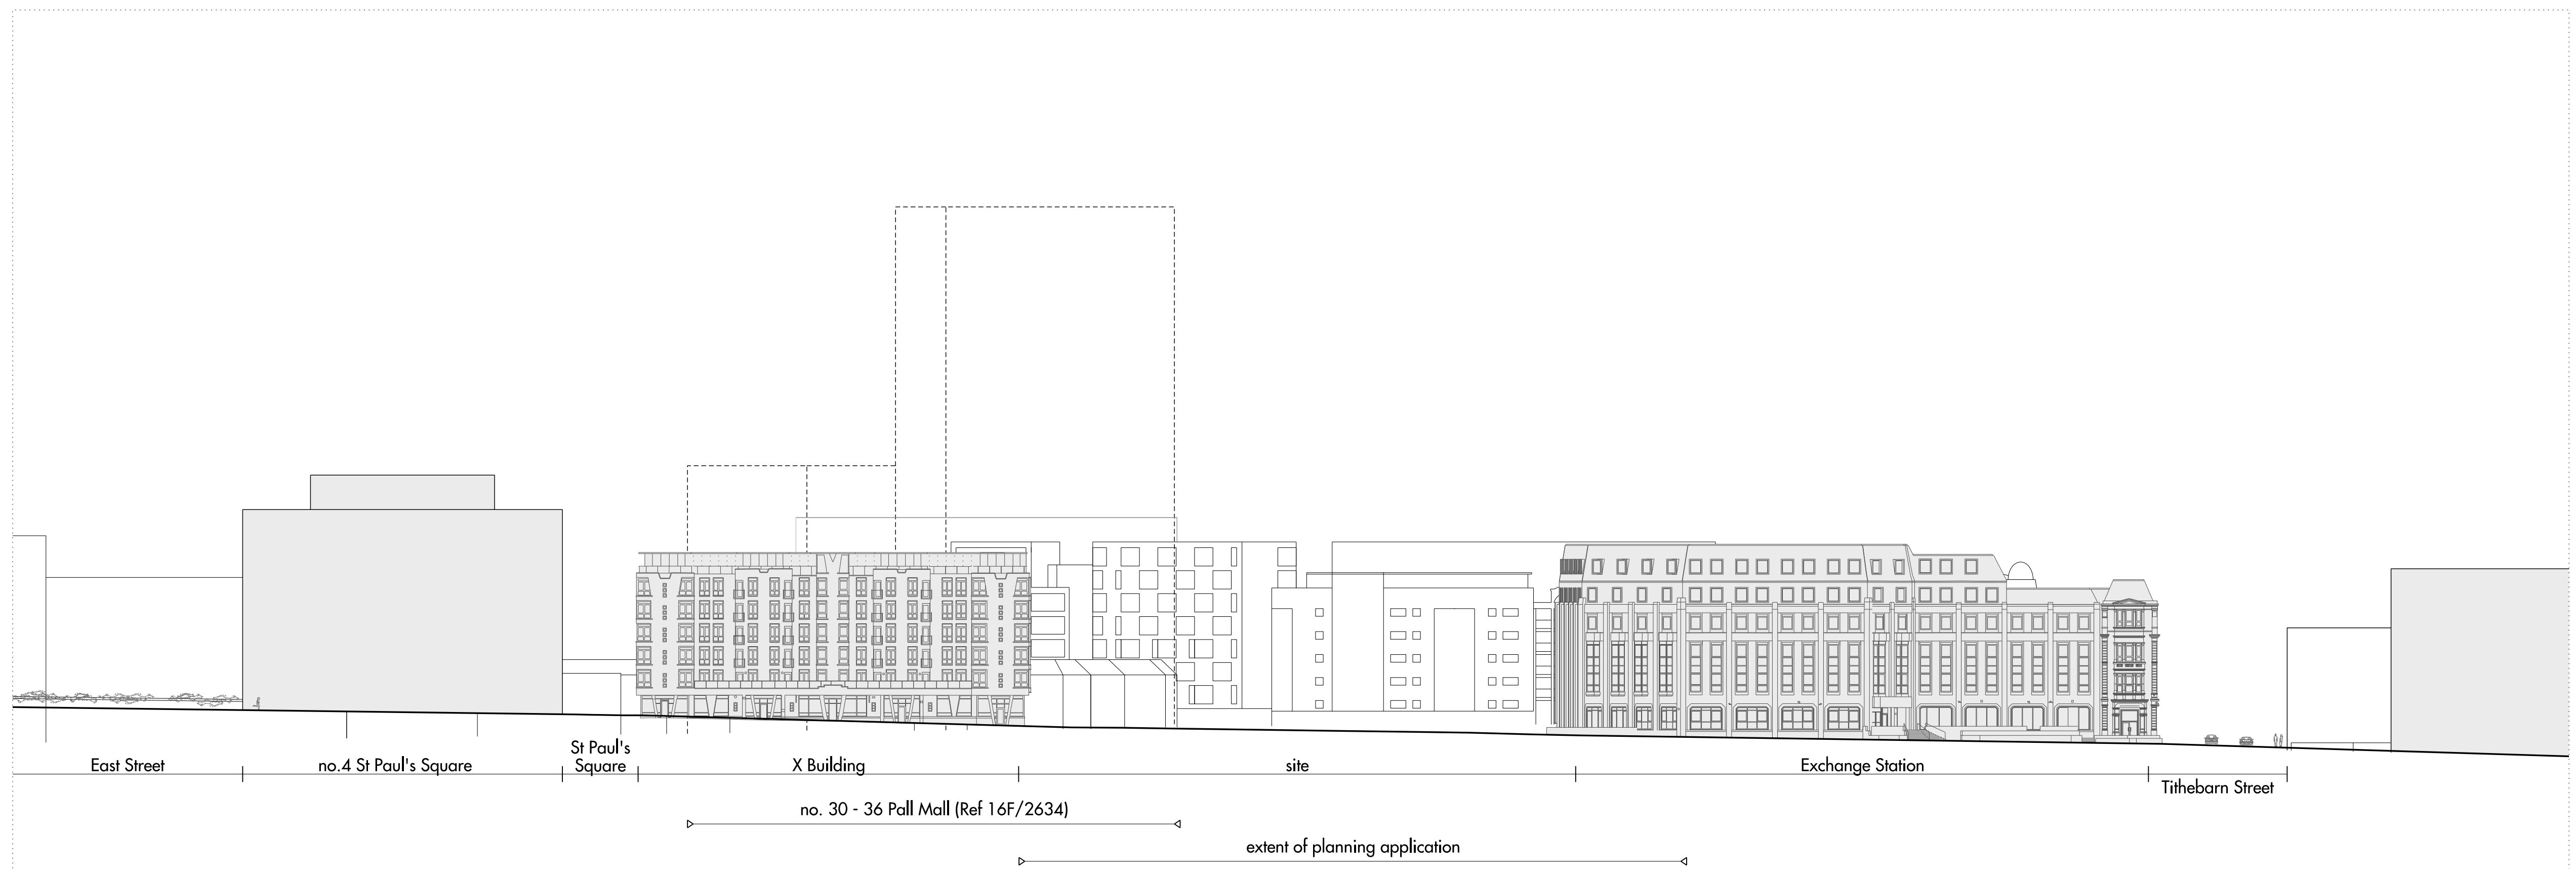

02 BIXTETH ELEVATION, REMEDIATION
SCALE 1:500

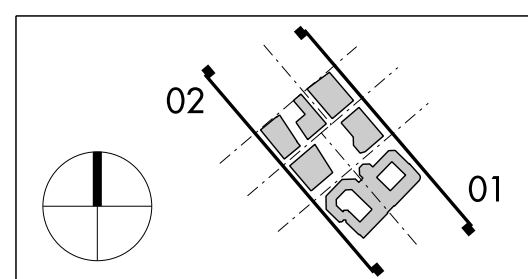

REV	DATE	DESCRIPTION	CKD	REV	DATE	DESCRIPTION	CKD
P1	28/06/2019	FOR PLANNING	PS				

0 25m

telephone
facsimile
email

Allies and Morrison
85 Southwark Street
London SE1 0HX
020 7921 0100
020 7921 0101
info@alliesandmorrisson.com
A&M JOB NO: 16161

PALL MALL THE EXCHANGE
ELEVATIONS: PALL MALL & BIXTETH, EXISTING
PLANNING
16161_07_020
SCALE 1:500 @A1 1:1000@A3
P1
Revision