


All dimensions to be checked on site.
Figured dimensions to be read in preference to scaled.

BCA accepts no responsibility for any unauthorised amendments to the drawing and does not permit unauthorised copying of the drawing.

This drawing is copyright and remains the property of BCA unless otherwise agreed.

Revisions			
Date	Rev	Description	Init.
28.09.18	P01	Detail of Revisions	JDW
12.10.18	P02	Layout updated for planning sub	TC
17.09.19	P02	Refuse store size increased	TG

Notes

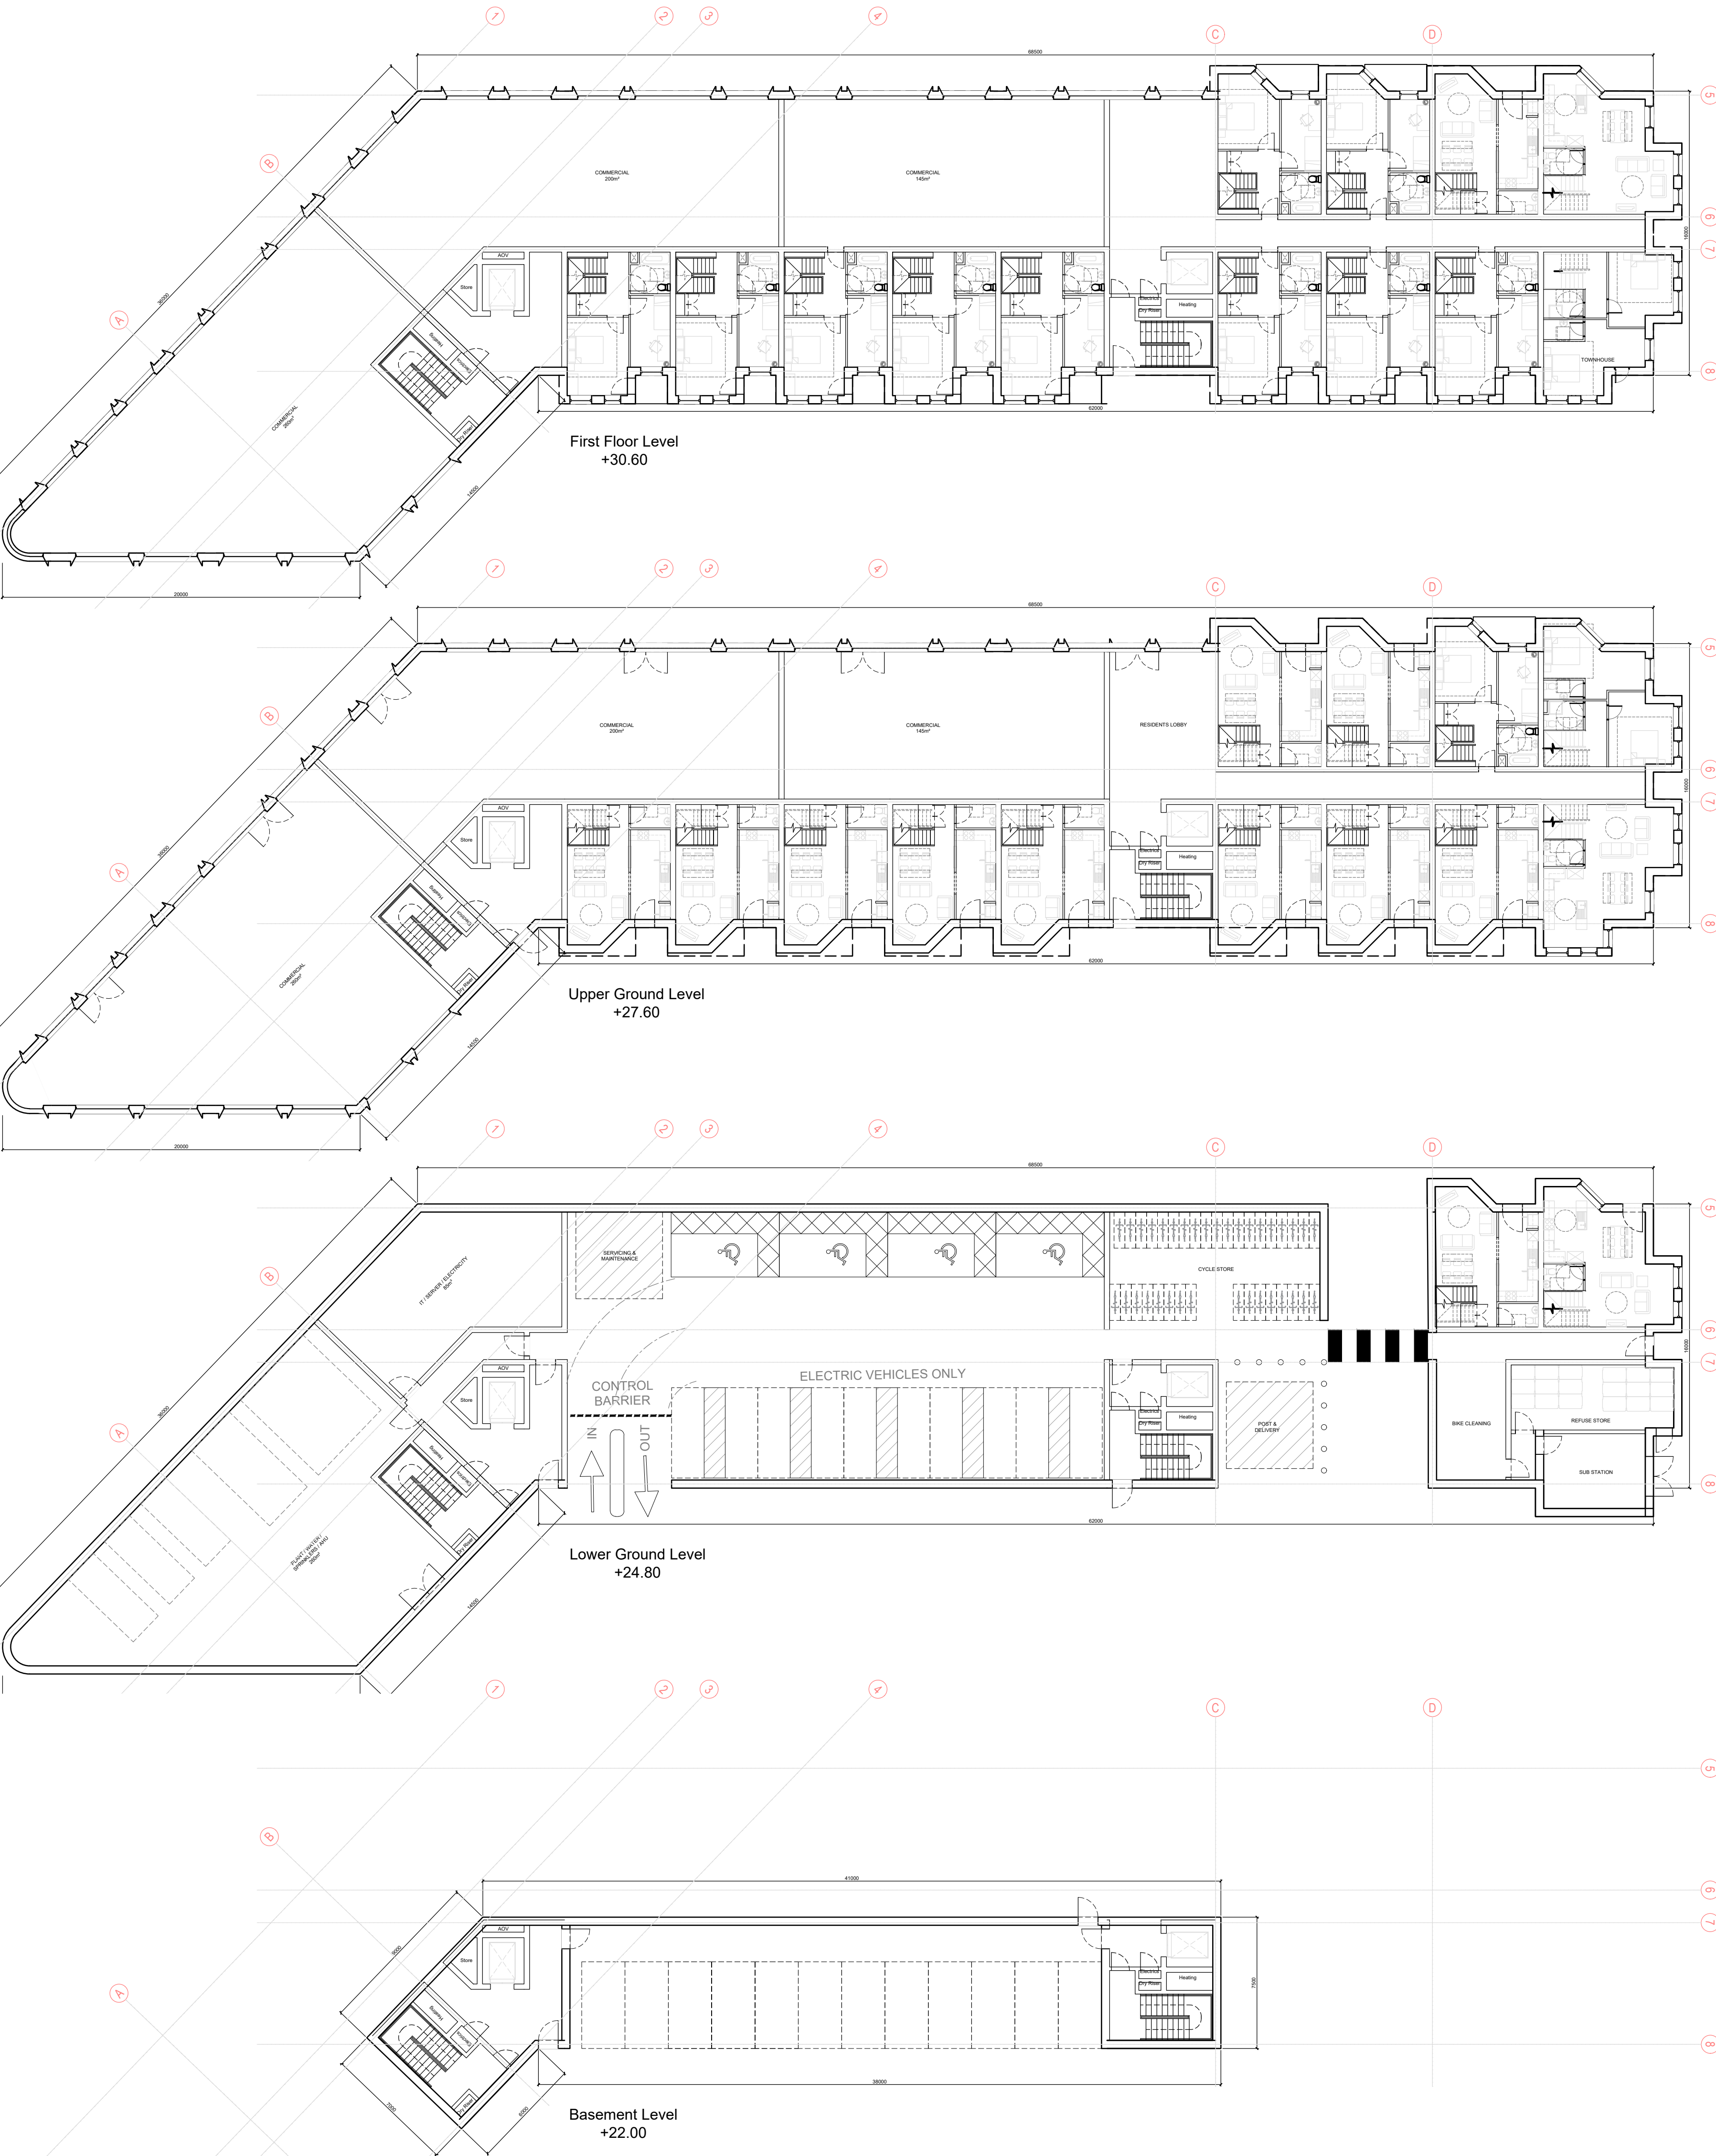

Drawing Status
PLANNING

BROCK CARMICHAEL
T +44 (0)151 242 6222 F +44 (0)151 236 4467
E office@brockcarmichael.co.uk www.brockcarmichael.co.uk
19 Old Hall Street, Liverpool, L3 9JQ

Client
GREAT GEORGE STREET DEVELOPMENTS

Job title
GREAT GEORGE STREET

Drawing title
BLOCK 2A GA PLANS 1 OF 2

Scale @ A1 1:200	Drawn JDW	Checked TPG	Date 12.10.18
Job number 17.011	Drawing number L(04)201A	Issue P03	

