

NOTES

4No 3bed 5person 90.2sqm
12No 2bed 4person 77.2sqm
site area = 3885sqm

density of development
= 41.2 units/Hectare

Code	Plant name	Container	Density
PA	Potentilla "Abbotswood"	3L	3/sqm
HPs	Hebe pinnatifolia "Sutherlandii"	3L	3/sqm
PIP	Phormium tenax "Purpureum"	20-30L	
PIFFI	Pieris floribunda "Forest Flame"	5-7.5L	4/sqm
PRR	Photinia fraseri "Red Robin"	20-30L	
Loh	Lavandula angustifolia "Hidcote"	5L	5/sqm
HmBW	Hydrangea macrophylla "Blue Wave"	10-12L	
LnBG	Lonicera nitida "Baggesens Gold"	3L	4/sqm
ERE	Escallonia "Red elf"	5-7.5L	4/sqm
Pst	Prunus serrula "Tibetica"		
BJ	Betula Jacquemontii		
Ag	Alnus glutinosa		

PLANTING

Front and rear gardens and communal areas to receive approved quality cultivated soil from a reputable supplier and to be fertilised. Gravel macadam laid according to local standards. Tuff to be laid on minimum 100mm cultivated approved quality liquid. All turf to be laid prior to occupation of dwellings.

Trees planted in pits 800x800x600mm backfilled with 100mm clean stone + 400mm good quality top-soil. Stakes to be 30mm dia treated with silver spray into ground, 500mm above ground level + fixed to tree with rubber tie.

Shrub to comply with the National Plant Specification + shall be planted in pits 300x300x300mm + loaded to include 3 three year tree tree + shrub compost.


GENERAL

Paving - 600x600mm concrete paving flags.

Macadam Primary vehicle standing areas: Bituminous macadam.

NORTH

0 5 10 metres

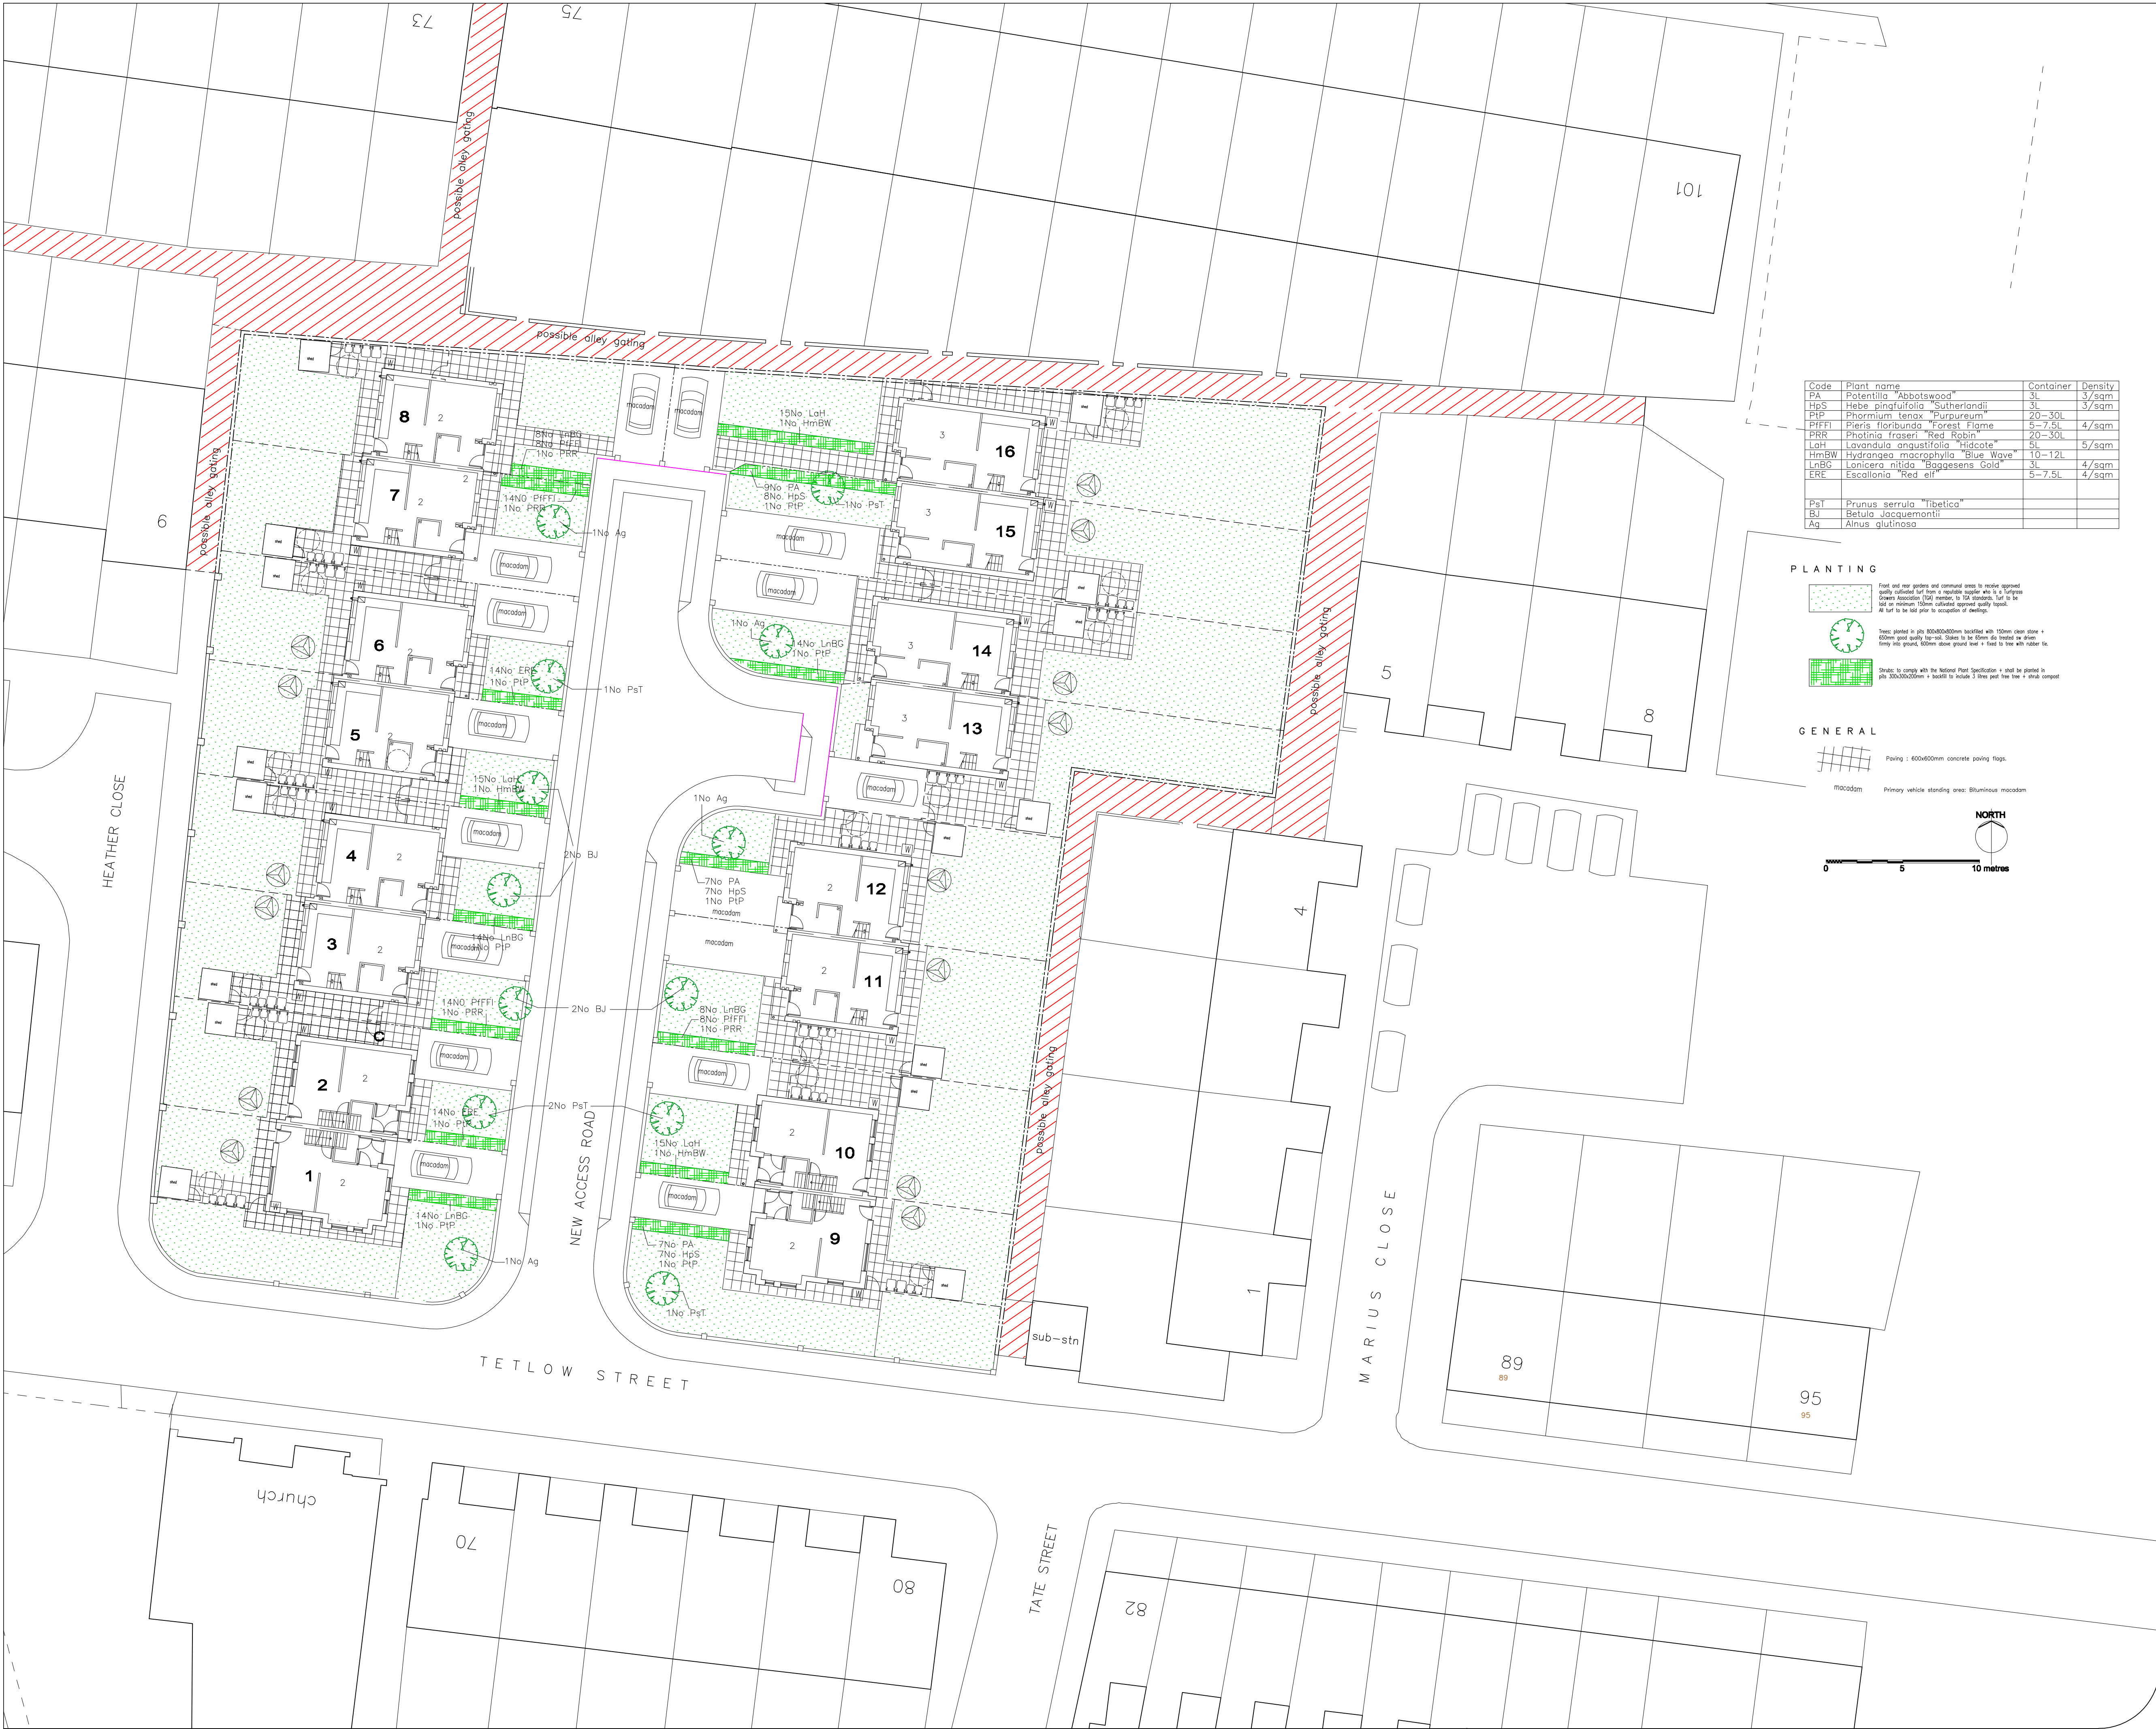

REVISIONS

DATE

DWG TITLE
LANDSCAPING PLAN

JOB
**16 New houses at land at
TETLOW STREET
Liverpool L4 4LF**

CLIENT
LMH

SCALE
1:200@A1

DWG No
1712-218

DRAWN
TA

DATE
01.12.15

B Y A

ARCHITECTS, PROJECT MANAGERS, PROPERTY CONSULTANTS, COM PLANNING CONSULTANTS

B Y A Limited
Alina House, 10 St Vincent Street, Liverpool, L3 5XW
Tel: 0151 708 6121 Fax: 0151 708 9141